


							DOOR S	SCHEDU	LE -EXI	STING BU	JILDING	6 'B'			
	DOOR						FRAME								
ARK	SIZE		MATERIAL	TYPE	FINISH	DETAILS			MATERIAL	TYPE	FINISH	FIRE RATING	HARDWARE	REMARKS	
	WIDTH	HEIGHT	THICKNESS				HEAD	JAMB	SILL					4	OFF MOTEO DELOW ALT DOOD ELEVATION
100)	3'-0"	±8'-0"	1 3/4"	WOOD	A1	STAIN-SEALED	_	_	_	EXISTING		REFINISH	_	1	SEE NOTES BELOW & AT DOOR ELEVATION
3101)	3'-0"	8'-0"	1 3/4"	WOOD	A1	STAIN		_	_	WOOD		PAINTED	-	2	SEE NOTES BELOW & AT DOOR ELEVATION
102	3'-0"	8'-0"		HOLLOW MTL.			_	_	_	HOLLOW MTL.		PAINTED	-	2	SEE NOTES BELOW & AT DOOR ELEVATION
103)	PR. 2'-0"	8'-0"	1 3/4"	WOOD	A1	STAIN		-	_	WOOD		PAINTED	_	2	SEE NOTES BELOW & AT DOOR ELEVATION
104)	3'-0"	8'-0"	1 3/4"	WOOD	A1	STAIN	_	-	_	WOOD		PAINTED	-	4	SEE NOTES BELOW & AT DOOR ELEVATION
104A)	3'-0"	8'-0"	1 3/4"	WOOD	A1	STAIN STAIN		_	_	WOOD		PAINTED	_	2	SEE NOTES BELOW & AT DOOR ELEVATION
04B)	3'-0"	8'-0"	1 3/4"		A1 A1	STAIN				WOOD		PAINTED	_	7	SEE NOTES BELOW & AT DOOR ELEVATION
04C)	3'-0"	8'-0"	1 3/4"	WOOD	_			_		WOOD		PAINTED		3	SEE NOTES BELOW & AT DOOR ELEVATION
105) 05A)	3'-0" 3'-0"	8'-0" 8'-0"	1 3/4"	WOOD	AT	STAIN		<del>-</del>		WOOD		PAINTED PAINTED		4	SEE NOTES BELOW & AT DOOR ELEVATION
05A)	3'-0"	8 -0 8'-0"	1 3/4"	WOOD WOOD	A1	STAIN STAIN		_		WOOD WOOD		PAINTED /	_	7	SEE NOTES BELOW & AT DOOR ELEVATION SEE NOTES BELOW & AT DOOR ELEVATION
106)	3'-0"	8 -0 8'-0"	1 3/4"	WOOD	A1 A1	STAIN	<u> </u>	<del>-</del>		WOOD	<del>_</del>	PAINTED		2	SEE NOTES BELOW & AT DOOR ELEVATION SEE NOTES BELOW & AT DOOR ELEVATION
108	3'-0"	8 -0 8'-0"	1 3/4"	WOOD	A1	TAIN			_			PAINTED PAINTED	_	<u> </u>	SEE NOTES BELOW & AT DOOR ELEVATION SEE NOTES BELOW & AT DOOR ELEVATION
08A)	3'-0"	8'-0"	1 3/4"	WOOD	A1	AIN				WOOD		PAN ED	_	2	SEE NOTES BELOW & AT DOOR ELEVATION SEE NOTES BELOW & AT DOOR ELEVATION
08B)	2'-8"	8'-0"	1 3/4"	WOOD	A1	STIM			_	WOOD		PA NTED	_	<u>۲</u>	SEE NOTES BELOW & AT DOOR ELEVATION SEE NOTES BELOW & AT DOOR ELEVATION
08C)	3'-0"	8'-0"	1 3/4"	WOOD	A1	STA				WOOD		PAIN FD	_	ر ر	SEE NOTES BELOW & AT DOOR ELEVATION
109	PR. 1'-6"	8'-0"	1 3/4"	WOOD	A1	STAIN			_	WOOD		PAINTED	_	3	SEE NOTES BELOW & AT DOOR ELEVATION SEE NOTES BELOW & AT DOOR ELEVATION
110	PR. 1'-6"	8'-0"	1 3/4"	WOOD	A1	STAIN	_		_	WOOD		PAINTED	_	3	SEE NOTES BELOW & AT DOOR ELEVATION
111	3'-0"	8'-0"	1 3/4"	WOOD	A1	STAIN	_			WOOD		PAINTED	_	4	SEE NOTES BELOW & AT DOOR ELEVATION SEE NOTES BELOW & AT DOOR ELEVATION
11A)	3'-0"	8'-0"	1 3/4"	WOOD	A1	STAN	_		$\times$	WOOD	_	PAINTED	_	2	SEE NOTES BELOW & AT DOOR ELEVATION SEE NOTES BELOW & AT DOOR ELEVATION
11B)	2'-8"	8'-0"	1 3/4"	WOOD	A1	STAN				WOOD		PAINTED	_	3	SEE NOTES BELOW & AT DOOR ELEVATION SEE NOTES BELOW & AT DOOR ELEVATION
12A)	2'-8"	8'-0"	1 3/4"	WOOD	A1	STAN	_		_	WOOD		PAINTED	_	2	SEE NOTES BELOW & AT DOOR ELEVATION
117	3'-0"	8'-0"	1 3/4"	WOOD	A1	STAN	_			WOOD		PAINTED	_	4	SEE NOTES BELOW & AT DOOR ELEVATION
17A)	3'-0"	8'-0"	1 3/4"	WOOD	A1	STAIN			_	WOOD	<del>\</del>	PAINTED	_	2	SEE NOTES BELOW & AT DOOR ELEVATION
17B)	2'-8"	8'-0"	1 3/4"	WOOD	A1	STAIN		_	_	WOOD		PAINTED	_	3	SEE NOTES BELOW & AT DOOR ELEVATION
118	PR. 1'-6"	8'-0"	1 3/4"	WOOD	A1	STAIL	<u> </u>			WOOD		PAINTED	_	3	SEE NOTES BELOW & AT DOOR ELEVATION
119	3'-0"	8'-0"	1 3/4"	WOOD	A1	TAIN	_		$\Lambda$ - $\Lambda$	WOOD		PA AT ID	_	4	SEE NOTES BELOW & AT DOOR ELEVATION
19A)		8'-0"	1 3/4"	WOOD	A1	A A	_			WOOD	_	FINTA	_	2	SEE NOTES BELOW & AT DOOR ELEVATION
19B)	2'-8"	8'-0"	1 3/4"	WOOD	A1	TAIN	-			WOOD	_	AINTEL	<b>\</b> -	3	SEE NOTES BELOW & AT DOOR ELEVATION
19C)	3'-0"	8'-0"	1 3/4"	WOOD	Al	STAIR				WOOD		PAINTED		3	SEE NOTES BELOW & AT DOOR ELEVATION
120	3'-0"	8'-0"		HOLLOW MTL.	FLAT PANF	L PAINT	_	_	_	HOLLOW MTL.	_	PAINTED	_	2	SEE NOTES BELOW & AT DOOR ELEVATION
121 )	3'-0"	8'-0"	1 3/4"	WOOD	A1	STAIN	_	_	_	WOOD	_	PAINTED	_	2	SEE NOTES BELOW & AT DOOR ELEVATION
$\frac{121}{122}$	3'-0"	8'-0"	1 3/4"	WOOD	A1	STAIN	_	_	_	WOOD	_	PAINTED	_	4	SEE NOTES BELOW & AT DOOR ELEVATION
22A)	3'-0"	8'-0"	1 3/4"	WOOD	A1	STAIN	_	_	_	WOOD	_	PAINTED	_	2	SEE NOTES BELOW & AT DOOR ELEVATION
22B)	3'-0"	8'-0"	1 3/4"	WOOD	A1	STAIN	_	_	_	WOOD	_	PAINTED	_	3	SEE NOTES BELOW & AT DOOR ELEVATION
123 )	3'-0"	8'-0"	1/5/4"	WOOD	A1	STAIN	_	_	_	WOOD	_	PAINTED	_	4	SEE NOTES BELOW & AT DOOR ELEVATION
23A)	3'-0"	8'-0"	1 3/4"	WOOD	A1	STAIN	_	_	_	WOOD	_	PAINTED	_	2	SEE NOTES BELOW & AT DOOR ELEVATION
23B)	3'-0"	8'-0"	1 3/4"	WOOD	A1	STAIN	_	_	_	WOOD	_	PAINTED	_	3	SEE NOTES BELOW & AT DOOR ELEVATION
23C)	3'-0"	8'-0"	1 3/4"	WOOD	A1	STAIN	_	_	_	WOOD	_	PAINTED	_	3	SEE NOTES BELOW & AT QUOR ELEVATION
124)	PR. 2'-0"	8'-0"	1 3/4"	WOOD	A1	STAIN	_	_	_	WOOD	_	PAINTED	_	2	SEE NOTES BELOW & AT DOOR ELEVATION
125)	3-0"	8'-0"	1 3/4"	WOOD	A1	STAIN	_	_	_	WOOD	_	PAINTED	_	4	SEE NOTES BELOW & AT DOOR ELEVATION
25A	3'-0"	8'-0"	, , , , , , , , , , , , , , , , , , ,	HOLLOW MTL.			_	_	_	HOLLOW MTL.	_	PAINTED	_	2	SEE NOTES BELOW & AT DOOR ELEVATION
126	3'-0"	±8'-0"	1 3/4"	WOOD	A1	STAIN-SEALED	_	_	_	EXISTING	_	REFINISH	_	1	SEE NOTES BELOW & AT DOOR ELEVATION

## DOOR SCHEDULE GENERAL NOTES:

- FIELD VERIFY ALL DOOR DIMENSIONS-COORDINATE WITH OWNER AND ARCHITECT
- COORDINATE WITH OWNER AND ARCHITECT FOR FINAL DOOR TYPES, DOOR DIMENSIONS, DOOR MATERIAL TYPES & COLOR TYPES & FINISH TYPES.
- FIELD VERIFY ALL CONDITIONS, OPENING SIZES, ETC. BEFORE FABRICATION, MANUFACTURING, OR INSTALLATION OF ALL DOORS. COORDINATE WITH LOCAL JURISDICTION FOR TEMPERED GLASS REQUIREMENTS FOR WINDOWS ADJACENT TO DOORS, SPECIFICALLY, THE DIMENSION FROM DOOR TO WINDOW DISTANCE.
- ALL DOOR HARDWARE TO BE ADA TYPE LEVER HARDWARE AS REQUIRED BY LOCAL JURISDICTION AND PER IBC REQUIREMENTS
- COORDINATE WITH OWNER FOR TYPE AND LOCATION OF PRIVACY AND/PASSAGE TYPE HARDWARE FOR EACH DOOR. 6. DOOR NUMBERS CORRESPOND TO THE ROOM NUMBERS ASSOCIATED WITH.

							DOOR S	CHEDU	LE -EXIS	STING BU	JILDING	'C'			
			DC	OOR					FR	AME					
MARK	WIDTH	SIZE HEIGHT	THICKNESS	MATERIAL	TYPE	FINISH	HEAD	DETAILS JAMB	SILL	MATERIAL	TYPE	FINISH	FIRE RATING	HARDWARE	REMARKS
(C100)	3'-0"	±8'-0"	1 3/4"	WOOD	A1	L STAIN-SEALED	— <u>ПЕА</u>	JAMB —	– SILL	EXISTING	_	REFINISH	_	1	SEE NOTES BELOW & AT DOOR ELEVATIONS
(C101)	NOT USED	_	-	-	-	-	_	_	_	-	_	-	_	_	
(C102)	NOT USED	_	_	_	-	_	-	-	-	_	-	-	_	-	
(C103)	NOT USED	_	_	_	-	_	-	-	_	_	-	-	_	-	
(C105)	NOT USED	-	=	_	-	_	-	-	_	_	_	_	_	-	
(C106)	3'-0"	8'-0"	1 3/4"	WOOD	A1	STAIN	-	_	-	WOOD	_	PAINTED	_	2	SEE NOTES BELOW & AT DOOR ELEVATIONS
(C107)	3'-0"	8'-0"	1 3/4"	WOOD	A1	STAIN	-	_	_	WOOD	_	PAINTED	_	2	SEE NOTES BELOW & AT DOOR ELEVATIONS
(C108)	3'-0"	8'-0"	1 3/4"	WOOD	A1	STAIN	-	_	-	WOOD	_	PAINTED	_	2	SEE NOTES BELOW & AT DOOR ELEVATIONS
(C111)	3'-0"	8'-0"	1 3/4"	WOOD	A1	STAIN	_	_	-	WOOD	_	PAINTED	_	2	SEE NOTES BELOW & AT DOOR ELEVATIONS
(C112)	PR. 1'-6"	8'-0"	1 3/4"	WOOD	B1	STAIN	-	_	-	WOOD	_	PAINTED	-	5 (DUTCH)	SEE NOTES BELOW & AT DOOR ELEVATIONS
(C113)	3'-0"	8'-0"	1 3/4"	WOOD	A1	STAIN	-	_	-	WOOD	_	PAINTED	_	4	SEE NOTES BELOW & AT DOOR ELEVATIONS
(C114)	3'-0"	8'-0"	1 3/4"	WOOD	A1	STAIN	-	_	-	WOOD	-	PAINTED	_	2	SEE NOTES BELOW & AT DOOR ELEVATIONS
(C115)	3'-0"	8'-0"	1 3/4"	WOOD	A1	STAIN	-	_	-	WOOD	_	PAINTED	_	2	SEE NOTES BELOW & AT DOOR ELEVATIONS
(C115A)	PR. 2'-6"	8'-0"	1 3/4"	HOLLOW MTL.	FLAT PANEL	PAINT	_	_	_	HOLLOW MTL.	_	PAINTED	_	2 (PAIR)	SEE NOTES BELOW & AT DOOR ELEVATIONS
(C116)	3'-0"	8'-0"	1 3/4"	WOOD	A1	STAIN	-	_	_	WOOD	POCKET DR.	PAINTED	_	7 SEE	NOTES BELOW & AT DR. ELEV'S; WALL TO BE 2X6 WIDE
(C117)	3'-0"	8'-0"	1 3/4"	WOOD	A1	STAIN	-	_	_	WOOD	_	PAINTED	_	2	SEE NOTES BELOW & AT DOOR ELEVATIONS
(C118)	3'-0"	8'-0"	1 3/4"	WOOD	A1	STAIN	-	_	_	WOOD	_	PAINTED	_	1	SEE NOTES BELOW & AT DOOR ELEVATIONS
(C119)	PR. 1'-6"	8'-0"	1 3/4"	WOOD	A1	STAIN	_	_	_	WOOD	_	PAINTED	_	6	SEE NOTES BELOW & AT DOOR ELEVATIONS
(C120)	3'-0"	8'-0"	1 3/4"	WOOD	A1	STAIN	_	_	_	WOOD	_	PAINTED	_	2	SEE NOTES BELOW AND AT DOOR ELEVATIONS
(C121)	3'-0"	8'-0"	1 3/4"	WOOD	A1	STAIN	-	_	_	WOOD	POCKET DR.	PAINTED	_	7 SEE	NOTES BELOW & AT DR. ELEV'S; WALL TO BE 2X6 WIDE
(C123)	3'-0"	±8'-0"	1 3/4"	WOOD	A1	STAIN-SEALED	_	_	_	EXISTING	_	REFINISH	_	1	SEE NOTES BELOW & AT DOOR ELEVATIONS
(C125)	3'-0"	8'-0"	1 3/4"	WOOD	A1	STAIN	_	_	_	WOOD	_	PAINTED	_	2	SEE NOTES BELOW & AT DOOR ELEVATIONS
(C126)	3'-0"	8'-0"	1 3/4"	WOOD	A1	STAIN	_	_	_	WOOD	_	PAINTED	_	4	SEE NOTES BELOW & AT DOOR ELEVATIONS
(C127)	3'-0"	8'-0"	1 3/4"	WOOD	A1	STAIN	_	-	_	WOOD	-	PAINTED	_	4	SEE NOTES BELOW & AT DOOR ELEVATIONS
(C127A)	3'-0"	8'-0"	1 3/4"	HOLLOW MTL.	FLAT PANEL	PAINT	_	_	_	HOLLOW MTL.	-	PAINTED	_	2	SEE NOTES BELOW & AT DOOR ELEVATIONS
(C128)	3'-0"	8'-0"	1 3/4"	WOOD	A1	STAIN	-	-	_	WOOD	-	PAINTED	_	4	SEE NOTES BELOW & AT DOOR ELEVATIONS
(C130)	3'-0"	8'-0"	1 3/4"	WOOD	A1	STAIN	-	_	_	WOOD	-	PAINTED	_	4	SEE NOTES BELOW & AT DOOR ELEVATIONS
(C131)	3'-0"	8'-0"	1 3/4"	WOOD	A1	STAIN	_	_	_	WOOD	-	PAINTED	_	4	SEE NOTES BELOW & AT DOOR ELEVATIONS
(C132)	3'-0"	8'-0"	1 3/4"	WOOD	A1	STAIN	-	_	_	WOOD	-	PAINTED	_	2	SEE NOTES BELOW & AT DOOR ELEVATIONS
(C133)	PR. 1'-6"	8'-0"	1 3/4"	WOOD	A1	STAIN	-	_	_	WOOD	-	PAINTED	_	6	SEE NOTES BELOW & AT DOOR ELEVATIONS

							DOOR	SCHEDUL	E -EXIS	STING BUIL	DING '[	<b>)</b> '			
MARK	WIDTH	SIZE HEIGHT	THICKNESS	OOR MATERIAL	TYPE	FIN SH	HEA	I TAILS	SILL	MAT IRIAL	TYE	FINISH	FIRE RATING	HARDWARE	REMARKS
D100)	3'-0"	±8'-0"	1 3/4"	WOOD	A1	S NIY -SEAL		-	_	EX TING		REFINISH	_	1	SEE NOTES BELOW & AT DOOR ELEVATIONS
0105)	3'-0"	8'-0"	1 3/4"	WOOD	<b>A</b>	TAIN			-	WOOL	-	PAINTED		4	SEE NOTES BELOW & AT DOOR ELEVATIONS
105A)	3'-0"	8'-0"	1 3/4"	HOLLOW MTL.		PAINT	_	_	_	HOLLOW MTL.	-	PAINTED		2	SEE NOTES BELOW & AT DOOR ELEVATIONS
)106	3'-0"	8'-0"	1 3/4"	WOOD	A1	STAIN		_	_	WOOD		PAINTED	_	2	SEE NOTES BELOW & AT DOOR ELEVATIONS
107)	3'-0"	8'-0"	1 3/4"	WOOD	A1 <b></b>	CTAIN			_	WOOD		PAINTED	_	2	SEE NOTES BELOW & AT DOOR ELEVATIONS
108)	3'-0"	8'-0"	1 3/4"	WOOD	A1	STAIN	_			WOOD		PAINTED	_	2	SEE NOTES BELOW & AT DOOR ELEVATIONS
(A80	PR. 2'-6"	8'-0"	1 3/4"	HOLLOW MTL.	FLAT PANEL	PAINT			<u> </u>	HOLLOW MTL.		PAINTED	_	2	SEE NOTES BELOW & AT DOOR ELEVATIONS
110 )	3'-0"	±8'-0"	1 3/4"	WOOD	A1	ST IN-SE/ E	D -			EXISTING	-	REFINISH	_	1	SEE NOTES BELOW & AT DOOR ELEVATIONS
<u> 113 )</u>	3'-0"	8'-0"	1 3/4"	WOOD	A1	■ STAIN■			_	WOOD		PAINTED	_	4	SEE NOTES BELOW & AT DOOR ELEVATIONS
13A)	2'-8"	8'-0"	1 3/4"	WOOD	A1	STAIN		-		WOOD	-	PAINTED	_	2	SEE NOTES BELOW & AT DOOR ELEVATIONS
<u> 114 )</u>	3'-0"	8'-0"	1 3/4"	WOOD	A1	STAIN	_	_		WOOD	-	PAINTED		4	SEE NOTES BELOW & AT DOOR ELEVATIONS
114A)	3'-0"	8'-0"	1 3/4"	HOLLOW MTL.	FLAT PANEL	NT		-				PAINTE		2	SEE NOTES BELOW & AT DOOR ELEVATIONS
<u> 115)</u>	3'-0"	8'-0"	1 3/4"	WOOD	A1	STAIN	-	<b>)</b> -		V OD	-	AINTE	_	2	SEE NOTES BELOW & AT DOOR ELEVATIONS
115A)	3'-0"	8'-0"	1 3/4"	WOOD	A1	JAIN	-	_		V OD	_	A INTE	_	2	SEE NOTES BELOW & AT DOOR ELEVATIONS
116)	3'-0"	8'-0"	1-3/4"	WOOD	A1	STIN	J-		$V/\!\!$	V OD	-	PA ITE	_	4	SEE NOT <del>ES</del> BELOW & AT DOOR ELEVATIONS
117)	3'-0"	8'-0"	1 3/4"	WOOD	A1	STAIN	-	_		WOOD	-	PAINTED	_	4	SEE NOTES BELOW & AT DOOR ELEVATIONS
118)	3'-0"	8'-0"	1 3/4"	WOOD	A1	STAIN	_	_	-	WOOD	-	PAINTED	_	2	SEE NOTES BELOW & AT DOOR ELEVATIONS
119)	3'-0"	8'-0"	1 3/4"	WOOD	A1	STAIN	_	-	_	WOOD	-	PAINTED	_	4	SEE NOTES BELOW & AT DOOR ELEVATIONS

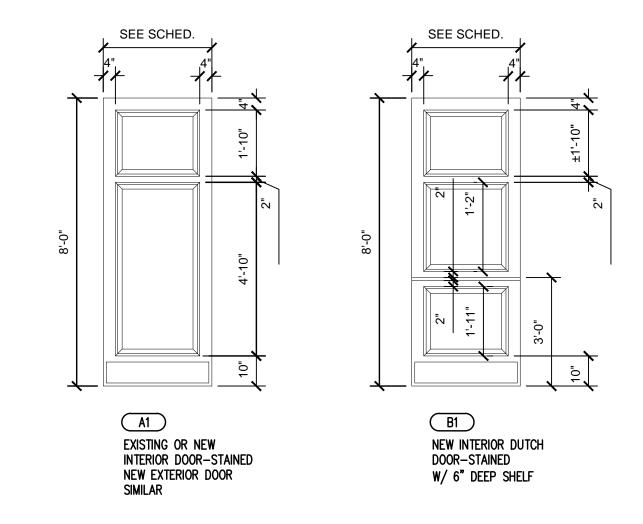

DOOR TYPE ELEVATIONS

SCALE: 3/8" = 1'-0"


nald L. Welch Architect Donald L.

 $\vec{\Delta} \propto$ 

THE DESIGNS SHOWN AND DESCRIBED HEREIN INCLUDING ALL TECHNICAL DRAWINGS, GRAPHIC REPRESENTATION & MODELS THEREOF, ARE PROPRIETARY & CAN NOT BE COPIED, DUPLICATED, OR COMMERCIALLY EXPLOITED IN WHOLE OR IN PART WITHOUT THE SOLE AND EXPRESS WRITTEN PERMISSION FROM DONALD I. WELCH ARCHITECT

THESE DRAWINGS ARE AVAILABLE FOR LIMITED REVIEW AND EVALUATION BY CLIENTS CONSULTANTS, CONTRACTORS, GOVERNMENT AGENCIES, VENDORS, AND OFFICE PERSONNEI DNLY IN ACCORDANCE WITH THIS NOTICE.

consultant:

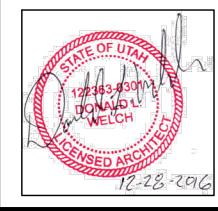

project: Tenant Finish

Brighton Recovery Campus

4905, 4911, 4915, 4925, 4931, 4953 South 900 East Salt Lake County, Utah

date

DECEMBER 28, 2016 revisions

JANUARY 3, 2017 SECOND SUBMITTAL FOR EACH SEPERATE BUILDING PARCEL 2 ADDENDUM #2-BUILDING 'C JANUARY 17, 2017 4 ADDENDUM #4-BUILDING 'B'

FEBRUARY 24, 2017 7 ADDENDUM #7-BUILDING 'A' BUILDING 'F", 'B', 'C', 'D', 'E' MARCH 20, 2017 8 ADDENDUM #8-BUILDING 'A'

data (DOOR C120 CHANGE project no: 04-11-2017) drawn by: checked by:

title Door

Schedule

sheet