
							DOOR S	CHEDUI	LE -EXI	STING BL	JILDING	'A'			,
$\overline{}$			DO	iOR						RAME				/	
MARK		SIZE			T) (D.E.		DETAILS					50.000	FIRE RATING	HARDWARE	REMARKS
	WIDTH	HEIGHT	THICKNESS	MATERIAL	TYPE	FINISH	HEAD	JAMB	SILL	─ MATERIAL	TYPE	FINISH			
(A100)	3'-0"	±8'-0"	1 3/4"	WOOD	A1	STAIN-SEALED	=	_	_	EXISTING	-	REFINISH	_	1	SEE NOTES BELOW & AT DOOR ELEVATIONS
A101)	3'\0"	8'-0"	1 3/4"	WOOD	A1	STAIN	_	_	_	WOOD	_	PAINTED	_	4	SEE NOTES BELOW & AT DOOR PLEVATIONS
(A102	3'-0'	8'-0"	1 3/4"	WOOD	A1	STAIN	-	_	-	WOOD	_	PAINTED	_	2	SEE NOTES BELOW & AT DOOK ELEVATIONS
(A103	3'-0"	8'-0"	1 3/4"	WOOD	A1	STAIN	_	_	_	WOOD	_	PAINTED	_	4	SEE NOTES BELOW & AT DOOR ELEVATIONS
A103A)	3'-0"	<u>√ 8'−0"</u>	1 3/4"	WOOD	A1	STAIN	-	-	_	WOOD	-	PAINTED	-	2	SEE NOTES BELOW & AT DOOR ELEVATIONS
A103B)	3'-0"	8'-0"	1 3/4"	WOOD	A1	STAIN	_	_	_	WOOD	_	PAINTED	_	3	SEE NOTES BELOW & AT DOOR ELEVATIONS
A104	3'-0"	8 \ 0"	1 3/4"	WOOD	A1	STAIN		_	_	WOOD		PAINTED	_	4	SEE NOTES BELOW # AT DOOR ELEVATIONS
A104A)	3'-0"	8'-0"	1 3/4"	WOOD	A1	STAIN	-	_	_	WOOD	_	PAINTED		2	SEE NOTES BELOW & AT DOOR ELEVATIONS
A104B)	3'-0"	8'-0"	1 3/4"	WOOD	A1	STAIN	_	_	_	WOOD	_	PAINTED	_	3	SEE NOTES BELOW & AT DOOR ELEVATIONS
A105	3'-0"	8'-0"	1 3/4"	WOOD	A1	STAIN	_	_	_	WOOD	_	PAINTED	_	2	SEE NOTES BELOW & AT DOOR ELEVATIONS
A105A)	3'-0"	8'-0"	_ /	HOLLOW MTL.		PAINT		_	_	HOLLOW MTL.	_	PAINTED	-	2	SEE NOTES BELOW & AT DOOR ELEVATIONS
A107	3'-0"	8'-0"	1 3/4"	WOOD	A1	STAIN		_	_	WOOD		PAINTED	-	4	SEE NOTES BELOW & AT DOOR ELEVATIONS
A107A)	3'-0"	8'-0"	1 3/4"	WOOD	A1	STAIN		_	_	WOOD	_	PAINTED	-	7	SEE MOTES BELOW & AT DOOR ELEVATIONS
A107B)	3'-0"	8'-0" 8'-0"	1 3/4"	WOOD WOOD	A1	STAIN STAIN				WOOD WOOD		PAINTED PAINTED	_	7 7	SEE NOTES BELOW & AT DOOR ELEVATIONS SEE NOTES BELOW & AT DOOR ELEVATIONS
A108 )	PR. 1'-6" PR. 1'-6"	8 -0 8'-0"	1 3/4"	WOOD	A1 A1	STAIN				WOOD		PAINTED	_	3	SEE NOTES BELOW & AT DOOR ELEVATIONS  SEE NOTES BELOW & AT DOOR ELEVATIONS
A110	3'-0"	8'-0"	1 3/4"	WOOD	A1 A1	STAIN				WOOD		PAINTED	_	<u>Λ</u>	SEE NOTES BELOW & AT DOOR ELEVATIONS
A110A)	3'-0"	8'-0"	1 3/4"	WOOD	A1	STAIN		_	_	WOOD		PAINTED		7	SEE NOTES BELOW & AT DOOR ELEVATIONS
A110B)	2'-8"	8'-0"	1 3/4"	WOOD	A1	STAIN		_	_	WOOD		PAINTED	_	- 2	SEE NOTES BELOW & AT DOOR ELEVATIONS
A110C)	PR. 1'-6"	8'-0"	1 3/4"	WOOD	A1	STAIN	_	_	_	WOOD		PAINTED	_	3/	SEE NOTES BELOW & AT DOOR ELEVATIONS
A111	3'-0"	8'-0"	1 3/4"	WOOD	A1	STAIN	_	_	_	WOOD	_	PAINTED	_	4	SEE NOTES BELOW & AT DOOR ELEVATIONS
A111A	3'-0"	8'-0"	1 3/4"	WOOD	A1	STAIN	_	_	_	WOOD	_	PAINTED	_	7 2	SEE NOTES BELOW & AT DOOR ELEVATIONS
A111B)	2'-8"	8'-0"	1 3/4"	WOOD	A1	STAIN	_	_	_	WOOD	_	PAINTED	_ /	3	SEE NOTES BELOW & AT DOOR ELEVATIONS
A111C)	PR. 1'-6"	8'-0"	1 3/4"	WOOD	AX	STAIN	_	_	_	WOOD	_	PAINTED	<del>                                     </del>	3	SEE NOTES BELOW & AT DOOR ELEVATIONS
A112A)	2'-8"	8'-0"	1 3/4"	WOOD	A1	STAIN	_	_	_	WOOD	_	PAINTED	<del>                                     </del>	2	SEE NOTES BELOW & AT DOOR ELEVATIONS
A116	3'-0"	8'-0"	1 3/4"	WOOD	A1	STAIN	_	_	_	WOOD	_	PAINTED	<del>                                     </del>	2	SEE NOTES BELOW & AT DOOR ELEVATIONS
A118	3'-0"	8'-0"	1 3/4"	WOOD	A1	STAIN	_	_	_	WOOD	_	PAINTED		4	SEE NOTES BELOW & AT DOOR ELEVATIONS
A118A)	3'-0"	8'-0"	1 3/4"	WOOD	A1	STAIN	-	_	_	WOOD	_	PAINTED	/ -	2	SEE NOTES BELOW & AT DOOR ELEVATIONS
A118B)	2'-8"	8'-0"	1 3/4"	WOOD	A1	STAIN	_	_	_	WOOD	_	PAINTED/	-	3	SEE NOTES BELOW & AT DOOR ELEVATIONS
A118C)	PR. 1'-6"	8'-0"	1 3/4"	WOOD	A1	STAIN	-	_	_	WOOD	_	PAINTED	_	3	SEE NOTES BELOW & AT DOOR ELEVATIONS
A119	3'-0"	8'-0"	1 3/4"	WOOD	A1	STAIN	-	_	_	WOOD	-	PAINTED	_	4	SEE NOTES BELOW & AT DOOR ELEVATIONS
A119A)	3'-0"	8'-0"	1 3/4"	WOOD	A1	STAIN	_	_	_	WOOD	-	PAINTED	_	2	SEE NOTES BELOW & AT DOOR ELEVATIONS
A119B)	2'-8"	8'-0"	1 3/4"	WOOD	A1	STAIN	-	_	-	WOOD	-	PAINTED	_	3	SEE NOTES BELOW & AT DOOR ELEVATIONS
A119C)	PR. 1'-6"	8'-0"	1 3/4"	WOOD	A1	STAIN	\-	_	_	WOOD	- /	PAINTED	-	3	SEE NOTES BELOW & AT DOOR ELEVATIONS
A120)	PR. 1'-6"	8'-0"	1 3/4"	WOOD	A1	STAIN	_/		_	WOOD	-/	PAINTED	_	3	SEE NOTES BELOW & AT DOOR ELEVATIONS
A121	PR. 1'-6"	8'-0"	1 3/4"	WOOD	A1	STAIN	- \	_	_	WOOD	_/_	PAINTED	-	3	SEE NOTES BELOW & AT DOOR ELEVATIONS
A122)	3'-0"	8'-0"	1 3/4"	WOOD	A1	STAIN			-	WOOD		DAINTED	_	4	SEE NOTES BELOW & AT DOOR ELEVATIONS
A122A)	3'-0"	8'-0"	1 3/4"	WOOD	A1 '	STA	-		_	WOOD	_	PAINTE	_	2	SEE NOTES BELOW & AT DOOR ELEVATIONS
A122B)	3'-0"	8'-0"	1 3/4"	WOOD	A1	ST	_		_		_	7.411157	_	3	SEE NOTES BELOW & AT DOOR ELEVATIONS
A124	3'-0"	8'-0"	1 3/4"	WOOD	A1	5 W	_			WOOD		PAIN	-	2	SEE NOTES BELOW & AT DOOR ELEVATIONS
A125)	3'-0"	8'-0"	1 3/4"	WOOD	A1	AIN			-	WOOD		PAINTE	_	4	SEE NOTES BELOW & AT DOOR ELEVATIONS
A125A)	3'-0"	8'-0"	1 3/4"	WOOD	A1	STAIN		-	_	WØOD		PAINTED	-	2	SEE NOTES BELOW & AT DOOR ELEVATIONS
A125B)	3'-0"	8'-0"	1 3/4"	WOOD	A1	STAIN	-		_	WOOD	_	PAINTED	-	3	SEE NOTES BELOW & AT DOOR ELEVATIONS
A126	3'-0"	8'-0"	1 3/4"	WOOD	A1	STAIN	_	_		WOOD	_	PAINTED		4	SEE NOTES BELOW & AT DOOR ELEVATIONS
A126A)	3'-0"	8'-0"	1 3/4"	WOOD	A1	ST				V D					SEE NOTES BELOW & AT DOOR ELEVATIONS
A126B)	3'-0"	8'-0"	1 3/4"	WOOD	A1	SV				V DD		PAINTED			SEE NOTES BELOW & AT DOOR ELEVATIONS
A127	3'-0"	8'-0"	1 3/4"	WOOD	A1	5TA				V D		P/	_		SEE NOTES BELOW & AT DOOR ELEVATIONS
A128)	3'-0"	±8'-0"	1 3/4"	WOOD	A1	TAIN- (LEL				LX ING		REEM			SEE NOTES BELOW & AT DOOR ELEVATIONS


									/	$\overline{}$					
							DOOR S	<u>SCHE</u> DÚI	<u>_E</u> EXI	<u>sting bl</u>	<u>JILDING</u>	<u>'B'</u>			
			DC	OOR						MF					
MARK		SIZE			TVDE			-/			TVDE		RE R. NG	HARDWARE	REMARKS
	WIDTH	HEIGHT	THICKNESS	MATERIAL	TYPE		HE.	JAME		M ERIAL	TYPE	FINI			
(B100)	3'-0"	±8'-0"	1 3/4"	WOOD	A1	ALE				ESTING	\-	REF SH		1	SEE NOTES BELOW & AT DOOR ELEVATIONS
(B101)	3'-0"	8'-0"	1 3/4"	WOOD	A1	STAIN	/	-	_	WOOD		PAINTED	_	4	SEE NOTES BELOW & AT DOOR ELEVATIONS
(B102)	3'-0"	8'-0"	1 3/4"	WOOD	A1	STAIN	/_	_	_	WOOD	- \	PAINTED	_	2	SEE NOTES BELOW & AT DOOR ELEVATIONS
(B103)	PR. 2'-0"	8'-0"	1 3/4"	WOOD	A1	STAIN	/-	_	-	WOOD	-	PAINTED	-	2	SEE NOTES BELOW & AT DOOR ELEVATIONS
(B104)	3'-0"	8'-0"	1 3/4"	WOOD	A1	STAIN	/ -	_		WOOD	_	PAINTED	_	4	SEE NOTES BELOW & AT DOOR ELEVATIONS
(B104A)	3'-0"	8'-0"	1 3/4"	WOOD	A1	STAIN		_	_	WOOD	-	PAINTED	_	2	SEE NOTES BELOW & AT DOOR ELEVATIONS
(B104B)	3'-0"	8'-0"	1 3/4"	WOOD	A1	STAIN	_	_	_	WOOD	-	PAINTED	-	3	SEE NOTES BELOW & AT DOOR ELEVATIONS
(B105)	3'-0"	8'-0"	1 3/4"	WOOD	A1	STAIM		_	-	WOOD	-	PAINTED	_	9	SEE NOTES BELOW & AT DOOR ELEVATIONS
(B105A)	3'-0"	8'-0"	1 3/4"	WOOD	A1	STAIN		_		WOOD	-	PAINTED	_		SEE NOTES BELOW & AT DOOR ELEVATIONS
(B105B)	3'-0"	8'-0"	1 3/4"	WOOD	A1	STAIN		_		WOOD	_	PAINTED		3	SEE NOTES BELOW & AT DOOR ELEVATIONS
(B106) (B108)	3'-0" 3'-0"	8'-0" 8'-0"	1 3/4"	WOOD WOOD	A1 /	STAIN STAIN		_		WOOD	_	PAINTED PAINTED		<u> </u>	SEE NOTES BELOW & AT DOOR ELEVATIONS SEE NOTES BELOW & AT DOOR ELEVATIONS
(B108A)	3'-0"	8'-0"	1 3/4"	WOOD	A1 A1	STAIN				WOOD	_	PAINTED		7	SEE NOTES BELOW & AT DOOR ELEVATIONS  SEE NOTES BELOW & AT DOOR ELEVATIONS
(B108B)	2'-8"	8'-0"	1 3/4"	WOOD	Δ1	STAIN				WOOD		PAINTED		7	SEE NOTES BELOW & AT DOOR ELEVATIONS  SEE NOTES BELOW & AT DOOR ELEVATIONS
(B108C)	PR. 1'-6"	8'-0"	1 3/4"	WOOD	/ <sub>0</sub> 1	STAIN		_		WOOD	_	PAINTED	_ \	3	SEE NOTES BELOW & AT DOOR ELEVATIONS  SEE NOTES BELOW & AT DOOR ELEVATIONS
(B100C)	PR. 1'-6"	8'-0"	1 3/4"	WOOD	A1	STAIN	_	_		WOOD	_	PAINTED	_	3	SEE NOTES BELOW & AT DOOR ELEVATIONS
(B110)	PR. 1'-6"	8'-0"	1 3/4"	WOOD	A1	STAIN		_		WOOD	_	PAINTED	_	3	SEE NOTES BELOW & AT DOOR ELEVATIONS
( B111 )	3'-0"	8'-0"	1 3/4"	WOOD	A1 A1	STAIN	_	_	_	WOOD	_	PAINTED	_	\ \\\\\\\\\\\\\\\\\\\\\\\\\\\\\\\\\\\\	SEE NOTES BELOW & AT DOOR ELEVATIONS
(B111A)	3'-0"	8'-0"	1 3/4"	WOOD	A1	STAIN	_	_	_	WOOD	_	PAINTED	_	2	SEE NOTES BELOW & AT DOOR ELEVATIONS
(B111B)	2'-8"	8'-0"	1 3/4"	WØOD	A1	STAIN	_	_	_	WOOD	_	PAINTED	_	3	SEE NOTES BELOW & AT DOOR ELEVATIONS
(B111C)	PR. 1'-6"	8'-0"	1 3/4"	WOOD	A1	STAIN	_	_	_	WOOD	_	PAINTED	_	3	SEE NOTES BELOW & AT DOOR ELEVATIONS
(B112A)	2'-8"	8'-0"	1 3/4"	WOOD	A1	STAIN	_	_	_	WOOD	_	PAINTED	_	2	SEE NOTES BELOW & AT DOOR ELEVATIONS
(B117)	3'-0"	8'-0"	1 3/4" /	WOOD	A1	STAIN	_	_	_	WOOD	_	PAINTED	_	4	SEE NOTES BELOW & AT DOOR ELEVATIONS
(B117A)	3'-0"	8'-0"	1 3/4"/	WOOD	A1	STAIN	_	_	_	WOOD	_	PAINTED	_	2	SEE NOTES BELOW & AT DOOR ELEVATIONS
(B117B)	2'-8"	8'-0"	1 3/4	WOOD	A1	STAIN	_	_	_	WOOD	-	PAINTED	_	3	SEE NOTES BELOW & AT DOOR ELEVATIONS
(B117C)	PR. 1'-6"	8'-0"	1 3/4"	WOOD	A1	STAIN	_	_	_	WOOD	_	PAINTED	_	3	SEE NOTES BELOW & AT DOOR ELEVATIONS
(B118)	PR. 1'-6"	8'-0"	1/3/4"	WOOD	A1	STAIN	-	_	-	WOOD	_	PAINTED	_	3	SEE NOTES BELOW & AT DOOR ELEVATIONS
(B119)	3'-0"	8'-0"	1 3/4"	WOOD	A1	STAIN	-	_	-	WOOD	_	PAINTED	-	4	SEE NOTES BELOW & AT DOOR ELEVATIONS
(B119A)	3'-0"	8'-0"	1 3/4"	WOOD	A1	STAIN	-	_	-	WOOD	-	PAINTED	1	2	SEE NOTES BELOW & AT DOOR ELEVATIONS
(B119B)	2'-8"	8'-9"	1 3/4"	WOOD	A1	STAIN	_	_	_	WOOD	_	PAINTED	=	3	SEE NOTES BELON & AT DOOR ELEVATIONS
(B119C)	PR. 1'-6"	8'⁄-0"	1 3/4"	WOOD	A1	STAIN	=	_	=	WOOD	_	PAINTED	=	3	SEE NOTES BELOW & AT DOOR ELEVATIONS
(B120)	3'-0"	8'-0"	1 3/4"	HOLLOW MTL.	FLAT PANEL	PAINT	=	_	_	HOLLOW MTL.	_	PAINTED	=	2	SEE NOTES BELOW & AT DOOR ELEVATIONS
(B121)	3'-0"	8'-0"	1 3/4"	WOOD	A1	STAIN	=	_	=	WOOD		PAINTED	=	2	SEE NOTES BELOW & AT DOOR ELEVATIONS
(B122)	3'-0"	8'-0"	1 3/4"	WOOD	A1	STAIN	_	_	_	WOOD	-	PAINTED	_	4	SEE NOTES BELOW & AT DOOR ELEVATIONS
(B122A)	3'-0"	8'-0"	1 3/4"	WOOD	A1	STAIN	_	_	_	WOOD	-	PAINTED	_	2	SEE NOTES BELOW & AT DOOR ELEVATIONS
(B122B)	3'-0"	8'-0"	1 3/4"	WOOD	A1	STAIN	_	_	_	WOOD	-	PAINTED	_	3	SEE NOTES BELOW & AT DOOR LEVATIONS
(B123)	<i>5</i> ′-0″	8'-0"	1 3/4"	WOOD	A1	STAIN	_	_	-	WOOD	-	PAINTED	-	4	SEE NOTES BELOW & AT DOOR ELEVATIONS
(B123A)	3'-0"	8'-0"	1 3/4"	WOOD	A1	STAIN	_	_	_	WOOD	-	PAINTED	_	2	SEE NOTES BELOW & AT DOOR ELEVATIONS
(B123B)	3'-0"	8'-0"	1 3/4"	WOOD	A1	STAIN	_	-	_	WOOD	-	PAINTED	_	3	SEE NOTES BELOW & AT DOOR ELEVATIONS
(B124)	PR. 2'-0"	8'-0"	1 3/4"	WOOD	A1	STAIN	-	_	-	WOOD	-	PAINTED	_	2	SEE NOTES BELOW & AT DOOR ELEVATIONS
(B1/25)	3'-0"	8'-0"	1 3/4"	WOOD	A1	STAIN	_	_		WOOD	-	PAINTED	_	4	SEE NOTES BELOW & AT DOOR ELEVATIONS
<b>(</b> B126)	3'-0"	±8'-0"	1 3/4"	WOOD	A1	\$TAIN-SEALED	_	_		EXISTING	-	REFINISH	_	1 1	SEE NOTES BELOW & AT DOOR ELEVATIONS

## DOOR SCHEDULE GENERAL NOTES:

- 1. FIELD VERIFY ALL DOOR DIMENSIONS—COORDINATE WITH OWNER AND ARCHITECT
- . FIELD VERIFY ALL DOOR DIMENSIONS—COORDINATE WITH OWNER AND ARCHITECT... COORDINATE WITH OWNER AND ARCHITECT FOR FINAL DOOR TYPES, DOOR DIMENSIONS, DOOR MATERIAL TYPES & COLOR TYPES & FINISH TYPES.
- FIELD VERIFY ALL CONDITIONS, OPENING SIZES, ETC. BEFORE FABRICATION, MANUFACTURING, OR INSTALLATION OF ALL DOORS.
   COORDINATE WITH LOCAL JURISDICTION FOR TEMPERED GLASS REQUIREMENTS FOR WINDOWS ADJACENT TO DOORS, SPECIFICALLY, THE DIMENSION FROM DOOR TO WINDOW DISTANCE.
- ALL DOOR HARDWARE TO BE ADA TYPE LEVER HARDWARE AS REQUIRED BY LOCAL JURISDICTION AND PER IBC REQUIREMENTS COORDINATE WITH OWNER FOR TYPE AND LOCATION OF PRIVACY AND/PASSAGE TYPE HARDWARE FOR EACH DOOR.
- 6. DOOR NUMBERS CORRESPOND TO THE ROOM NUMBERS ASSOCIATED WITH.

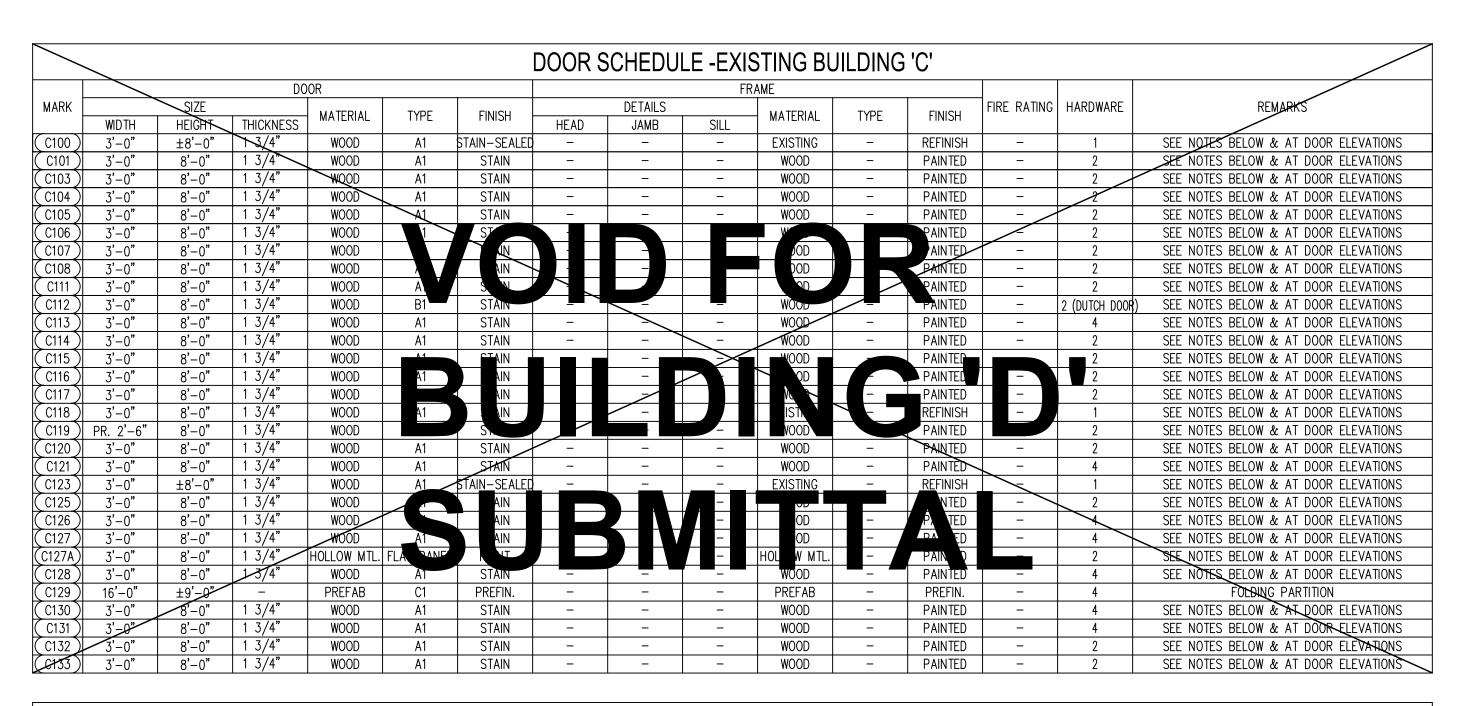

DOOR SCHEDULE -EXISTING BUILDING 'D'															
			DC	)OR			FRAME								
MARK		SIZE		- MATERIAL	TYPE	FINISH	DETAILS			MATERIAL	TYPE	FINISH	FIRE RATING	HARDWARE	REMARKS
(	WIDTH	HEIGHT	THICKNESS		–		HEAD	JAMB	SILL						
(D100)	3'-0"	±8'-0"	1 3/4"	WOOD	A1	STAIN-SEALED	_	_	ı	EXISTING	_	REFINISH	_	1	SEE NOTES BELOW & AT DOOR ELEVATIONS
(D105)	3'-0"	8'-0"	1 3/4"	WOOD	A1	STAIN	_	_	-	WOOD	_	PAINTED	_	4	SEE NOTES BELOW & AT DOOR ELEVATIONS
(D105A)	3'-0"	8 <b>'</b> -0"	1 3/4"	HOLLOW MTL.	FLAT PANEL	PAINT	-	_	ı	HOLLOW MTL.	_	PAINTED	_	2	SEE NOTES BELOW & AT DOOR ELEVATIONS
(D106)	3'-0"	8'-0"	1 3/4"	WOOD	A1	STAIN	-	_	1	WOOD	-	PAINTED	_	2	SEE NOTES BELOW & AT DOOR ELEVATIONS
(D107)	3'-0"	8'-0"	1 3/4"	WOOD	A1	STAIN	-	-	1	WOOD	-	PAINTED	_	2	SEE NOTES BELOW & AT DOOR ELEVATIONS
(D108)	3'-0"	8'-0"	1 3/4"	WOOD	A1	STAIN	-	_	ı	WOOD	-	PAINTED	_	2	SEE NOTES BELOW & AT DOOR ELEVATIONS
(D108A)	PR. 2'-6"	8'-0"	1 3/4"	HOLLOW MTL.	FLAT PANEL	PAINT	-	_	ı	HOLLOW MTL.	-	PAINTED	_	2	SEE NOTES BELOW & AT DOOR ELEVATIONS
(D110)	3'-0"	±8'-0"	1 3/4"	WOOD	A1	STAIN-SEALED	-	-	ı	EXISTING	-	REFINISH	_	1	SEE NOTES BELOW & AT DOOR ELEVATIONS
(D113)	3'-0"	8'-0"	1 3/4"	WOOD	A1	STAIN	-	_	ı	WOOD	-	PAINTED	_	4	SEE NOTES BELOW & AT DOOR ELEVATIONS
(D113A)	2'-8"	8'-0"	1 3/4"	WOOD	A1	STAIN	-	_	_	WOOD	_	PAINTED	-	2	SEE NOTES BELOW & AT DOOR ELEVATIONS
(D113B)	3'-0"	±8'-0"	1 3/4"	WOOD	A1	STAIN-SEALED	_	_	-	EXISTING	-	REFINISH	_	1	SEE NOTES BELOW & AT DOOR ELEVATIONS
(D113C)	3'-0"	8'-0"	1 3/4"	WOOD	A1	STAIN	-	_	_	WOOD	_	PAINTED	-	2	SEE NOTES BELOW & AT DOOR ELEVATIONS
(D114)	3'-0"	8'-0"	1 3/4"	WOOD	A1	STAIN	_	_	_	WOOD	_	PAINTED	_	4	SEE NOTES BELOW & AT DOOR ELEVATIONS
(D114A)	3'-0"	8'-0"	1 3/4"	HOLLOW MTL.	FLAT PANEL	PAINT	_	_	_	HOLLOW MTL.	_	PAINTED	_	2	SEE NOTES BELOW & AT DOOR ELEVATIONS
(D115)	3'-0"	8'-0"	1 3/4"	WOOD	A1	STAIN	_	_	_	WOOD	_	PAINTED	_	2	SEE NOTES BELOW & AT DOOR ELEVATIONS
(D115A)	3'-0"	8'-0"	1 3/4"	WOOD	A1	STAIN	_	_	-	WOOD	_	PAINTED	_	2	SEE NOTES BELOW & AT DOOR ELEVATIONS
D116	3'-0"	8'-0"	1 3/4"	WOOD	A1	STAIN	_	_	-	WOOD	_	PAINTED	_	4	SEE NOTES BELOW & AT DOOR ELEVATIONS
D117	3'-0"	8'-0"	1 3/4"	WOOD	A1	STAIN	-	_	-	WOOD	_	PAINTED	_	4	SEE NOTES BELOW & AT DOOR ELEVATIONS
D118	3'-0"	8'-0"	1 3/4"	WOOD	A1	STAIN	_	_	-	WOOD	_	PAINTED	_	2	SEE NOTES BELOW & AT DOOR ELEVATIONS
D119	3'-0"	8'-0"	1 3/4"	WOOD	A1	STAIN	_	_	ı	WOOD	-	PAINTED	_	4	SEE NOTES BELOW & AT DOOR ELEVATIONS

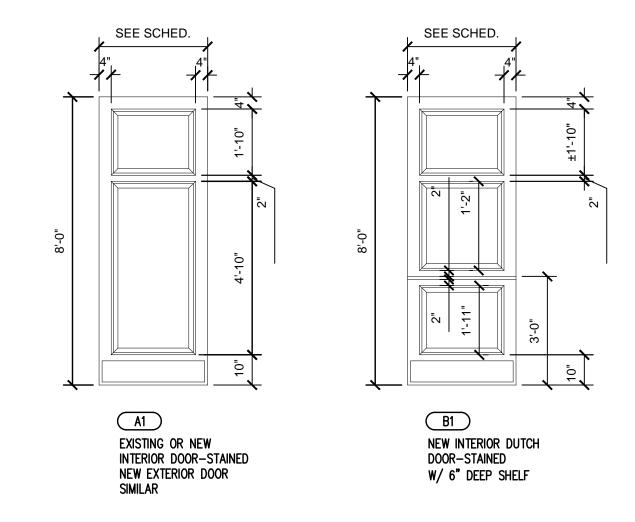

DOOR TYPE ELEVATIONS

SCALE: 3/8" = 1'-0"

Donald L. Welch Architect

7533 Sandy Land I midvale utah 84 801-548-6391 dwelch5977®ms

THE DESIGNS SHOWN AND DESCRIBED HEREIN NCLUDING ALL TECHNICAL DRAWINGS, GRAPHIC REPRESENTATION & MODELS THEREOF, ARE PROPRIETARY & CAN NOT BE COPIED, DUPLICATED, OR COMMERCIALLY EXPLOITED IN WHOLE OR IN PART WITHOUT THE SOLE AND EXPRESS WRITTEN PERMISSION FROM DONALD I. WELCH ARCHITECT

THESE DRAWINGS ARE AVAILABLE FOR LIMITED REVIEW AND EVALUATION BY CLIENTS, CONSULTANTS, CONTRACTORS, GOVERNMENT AGENCIES, VENDORS, AND OFFICE PERSONNEL DNLY IN ACCORDANCE WITH THIS NOTICE.



project: Tenant Finish for

Brighton Recovery Campus

4905, 4911, 4915, 4925, 4931, 4953 South 900 East Salt Lake County, Utah

date

DECEMBER 28, 2016

JANUARY 3, 2017
SECOND SUBMITTAL FOR
EACH SEPERATE BUILDING PARCEL

JANUARY 6, 2017

ADDENDUM #2-BUILDING 'C'

JANUARY 17, 2017

ADDENDUM #4-BUILDING 'B'

FEBRUARY 24, 2017

ADDENDUM #7-BUILDING 'A'
BUILDING 'F', 'B', 'C', 'D', 'E'

MARCH 20, 2017

MARCH 20, 2017

ADDENDUM #8-BUILDING 'A'
BUILDING 'F'

project no:
drawn by:
checked by:
title

Door Schedule

sheet

A7 1A