



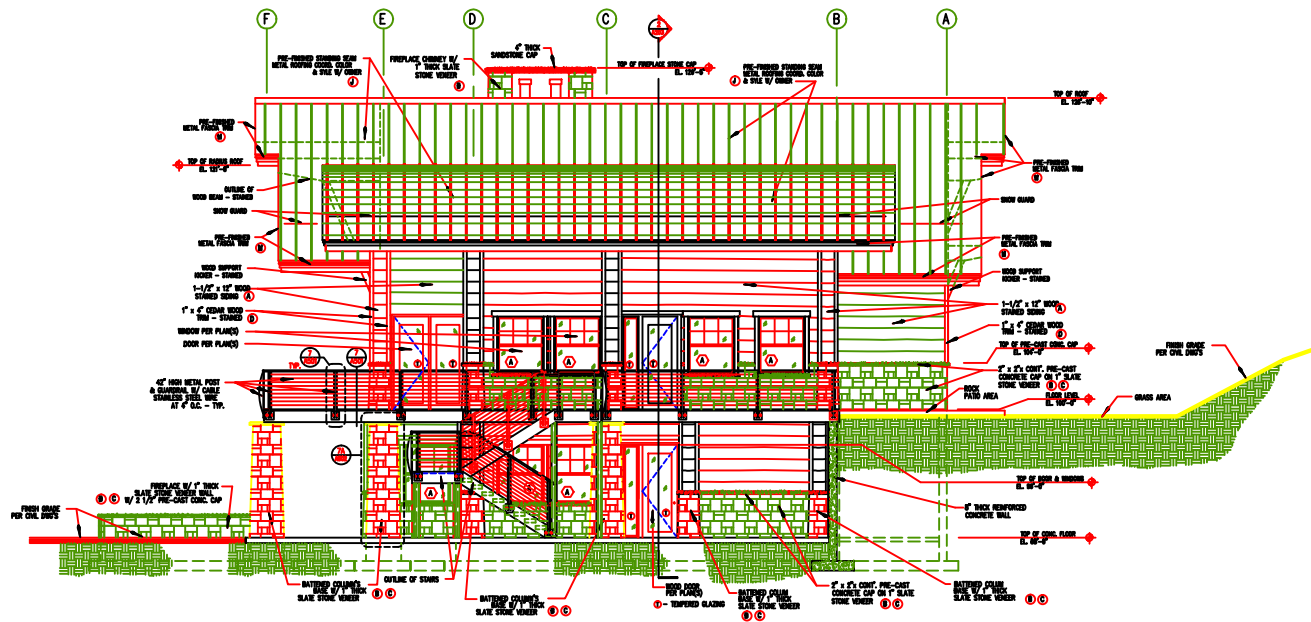

2 NORTH EXTERIOR ELEVATION
SCALE: 1/8" = 1'-0"

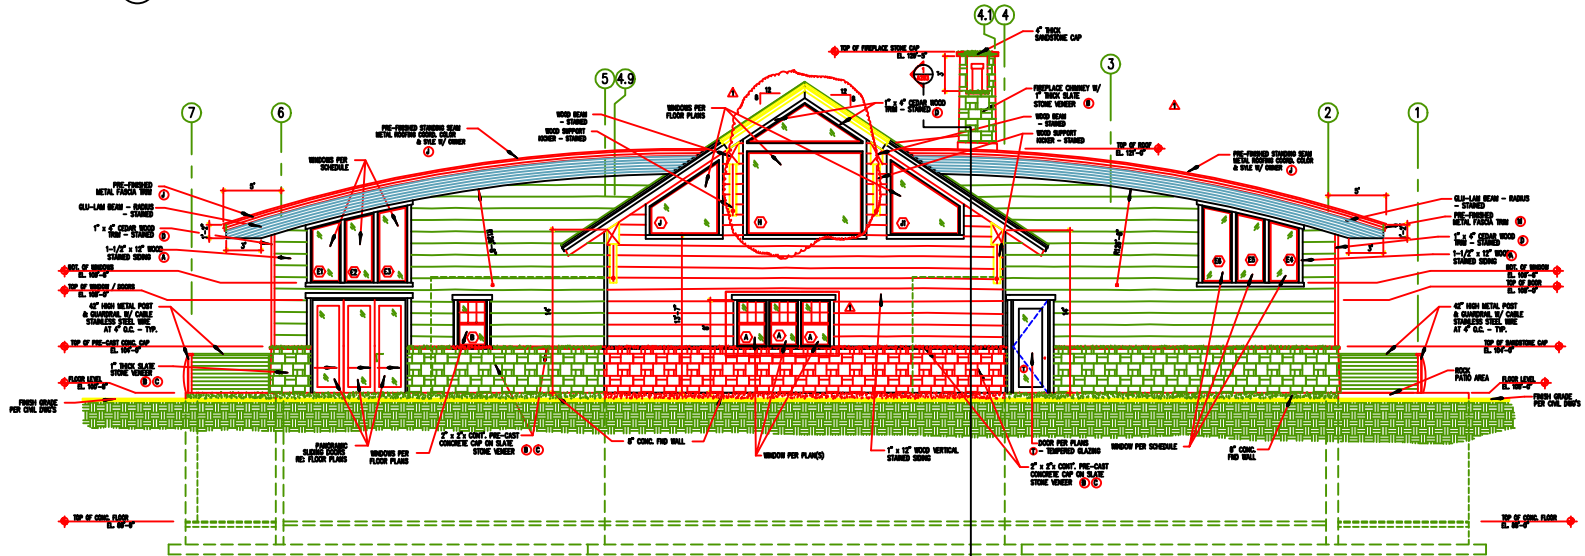

1 WEST EXTERIOR ELEVATION
SCALE: 1/8" = 1'-0"

COLOR SCHEDULE:

- 1" x 12" - CEDAR WOOD SIDING - STAINED "COLOR BY CHIEF"
- SLATE STONE VENEER - HALF-SIZE
- 2" THICK x 2 1/2" WIDE SANDSTONE (LIGHT COLOR) CAP
- 1" x 4" CEDAR WOOD TRIM (STAINED) - "COLOR BY CHIEF"
- 1" x 12" CEDAR WOOD TRIM (STAINED) - "COLOR BY CHIEF"
- 1" x 4" CEDAR WOOD TRIM (STAINED) - "COLOR BY CHIEF"
- DECORATIVE LIGHT FIXTURES - "TYP. CHIEF"
- PRE-FINISHED METAL ROOF - "COLOR BY CHIEF"
- PRE-FINISHED STANDING SEAM METAL ROOFING SYSTEM - COLOR & STYLE BY CHIEF
- CEDAR WOOD SIDING (STAINED) - "COLOR BY CHIEF"
- 1" x 8" - CEDAR WOOD BAND (STAINED) - "DARK BROWN"
- PRE-FINISHED METAL TRIM - COLOR BY CHIEF
- PRE-FINISHED WOODEN SHUTTERS - "AFTER HIRE" (BY BODIFORD "PLASTIC SERIES")

GENERAL NOTES:

- REFER TO ELECTRICAL DRAWING FOR EXTERIOR LIGHTING LOCATIONS
- THE COLORS SHOWN ARE ONLY FOR CONCEPT AND FINISH SPECIFICATIONS ARE NOT TO BE CONSIDERED UNTIL THE OWNER HAS APPROVED

NOTE:

- 1 x 4 CEDAR WOOD TRIM AROUND ALL WINDOWS - STAINED - UNLESS NOTED OTHERWISE

Date: 08 - 25 - 2009

moonlight drafting, llc
COMPUTERIZED DRAFTING SERVICE
(801) 531-7025
175 South 900 East, #201
Salt Lake City, Utah 84143
E-Mail: pm@moonlightdrafting.com

PROJECT: 2008-20

DATE: 08/25/2009

A New Cabin For:
Mr. and Mrs. Dave Orchard
10300 East Highway 39
Ogden City, Utah 84403

A
201