



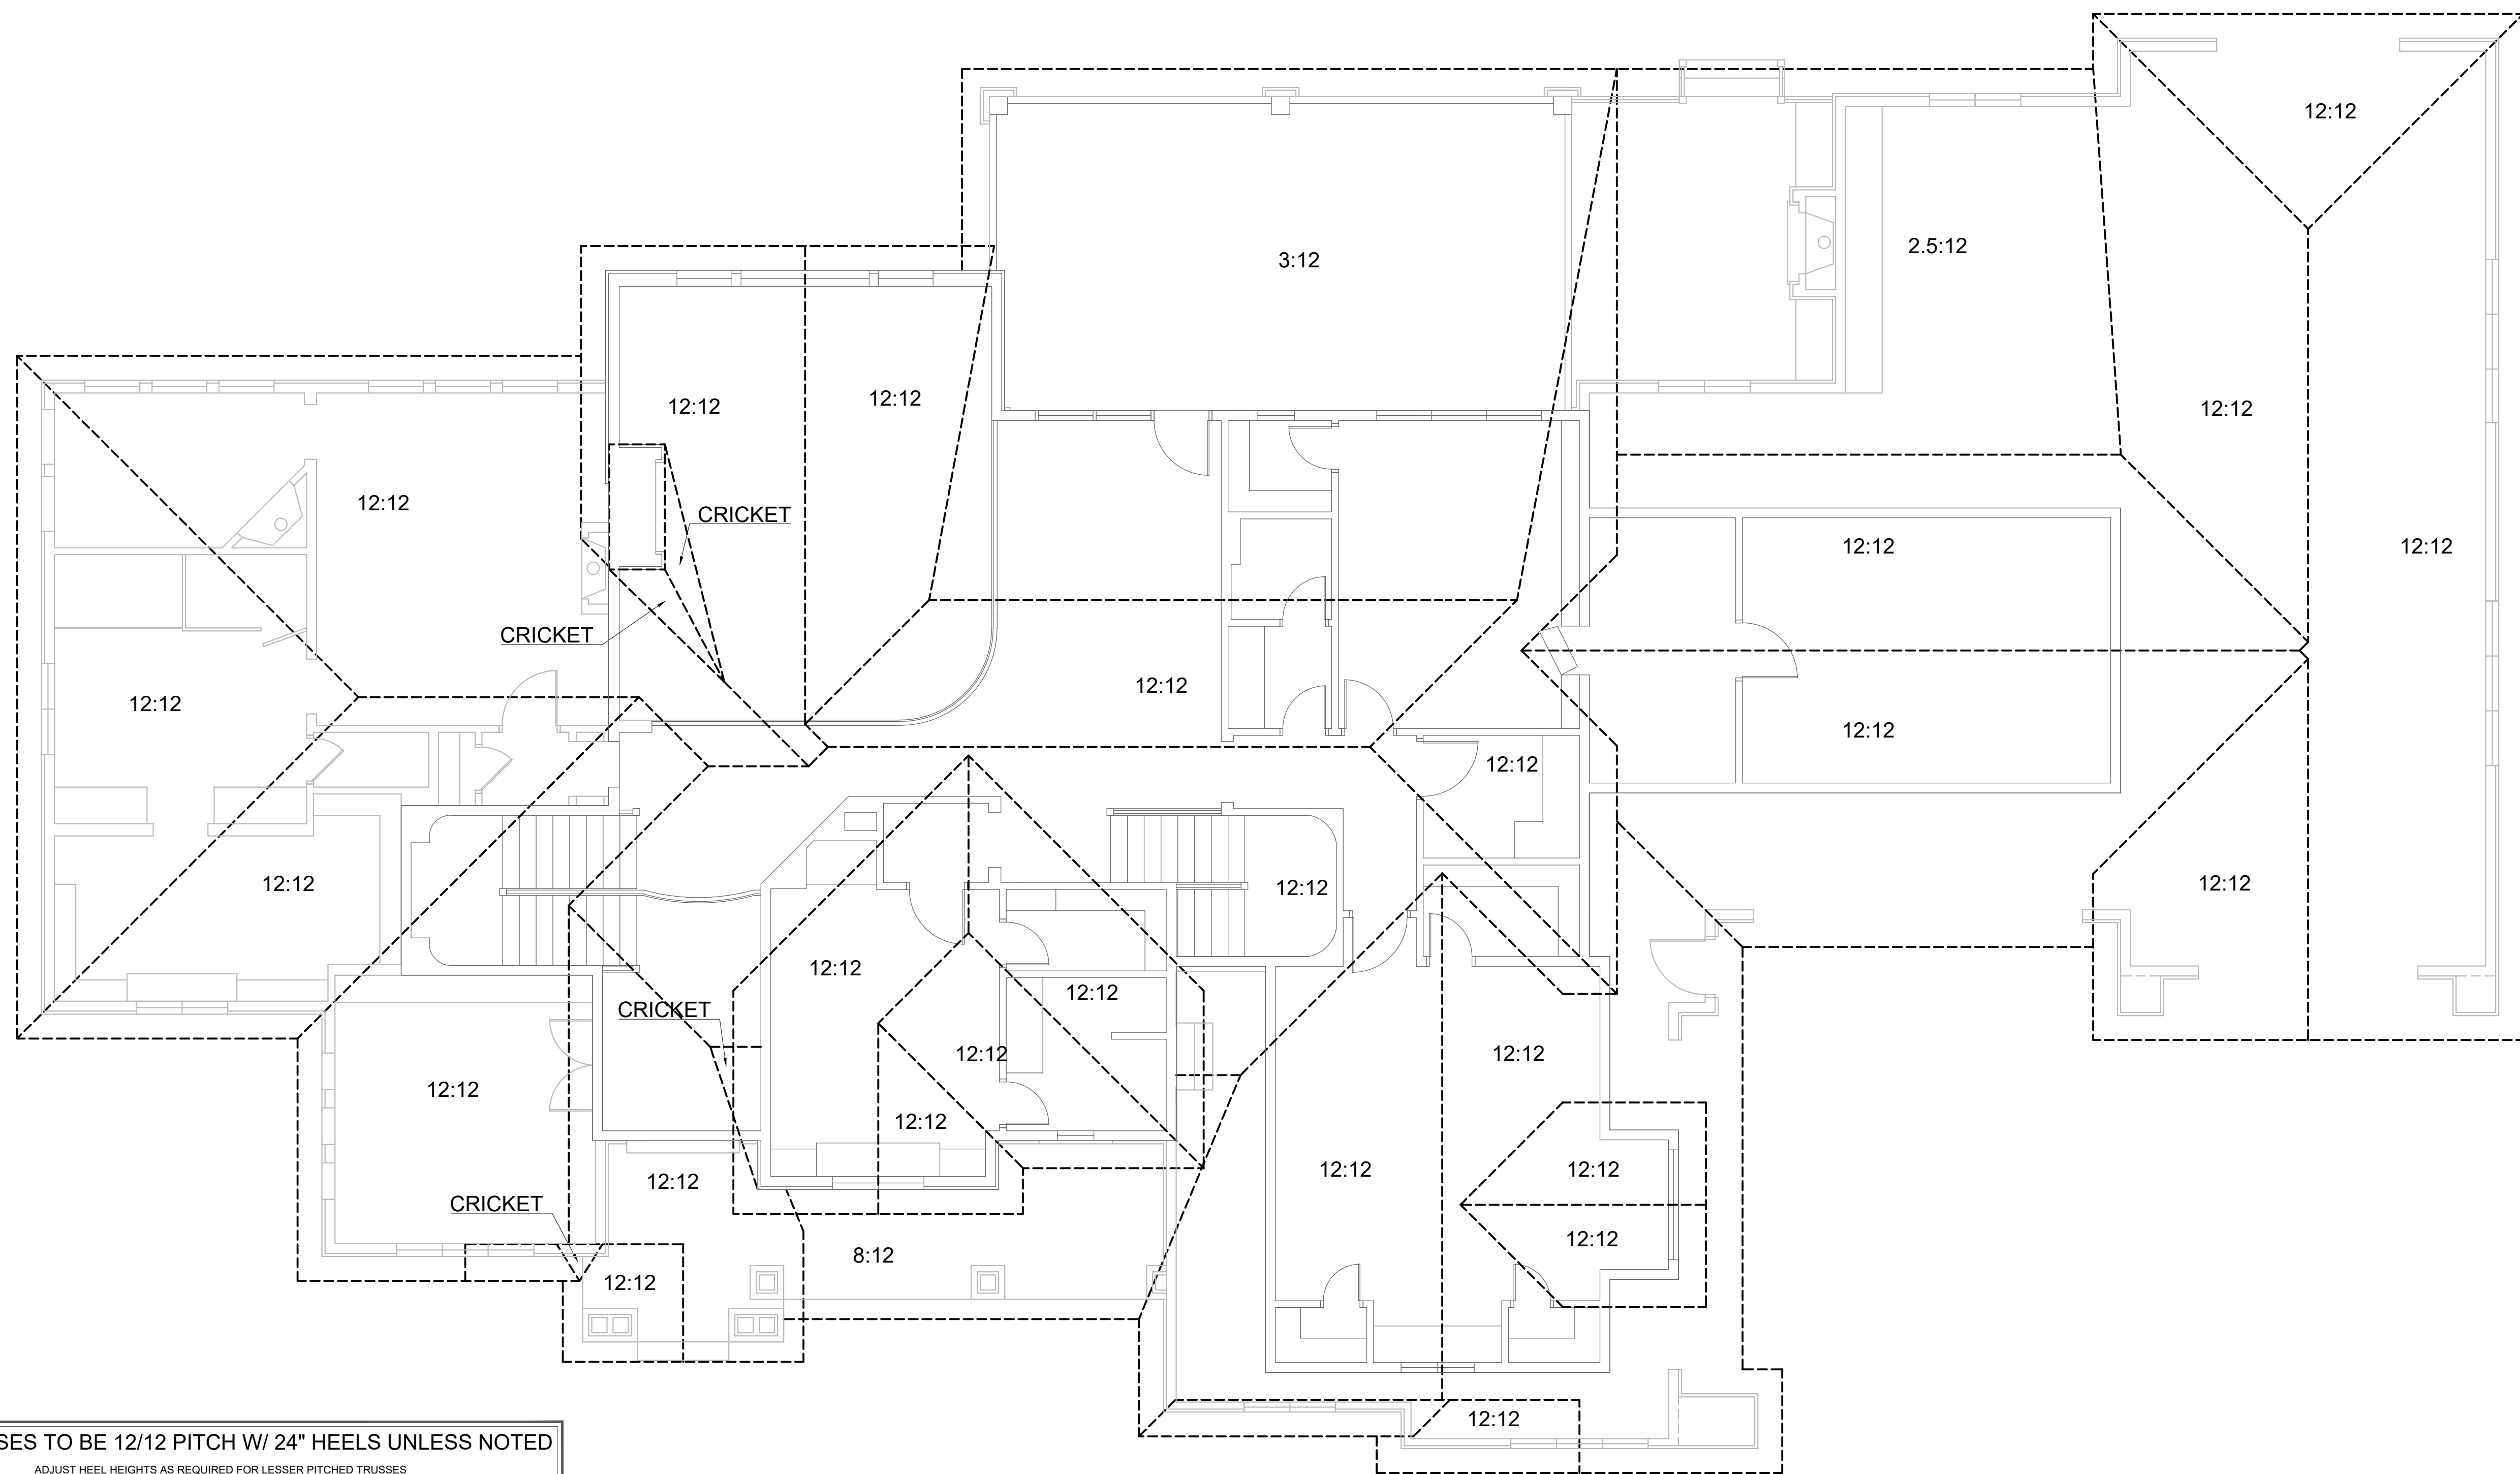

ALL TRUSSES TO BE 12/12 PITCH W/ 24" HEELS UNLESS NOTED
ADJUST HEEL HEIGHTS AS REQUIRED FOR LESSER PITCHED TRUSSES
TO ENSURE CONSISTENT FASCIA HEIGHTS AND SOFFIT DEPTH.



ALL OVERHANGS TO BE 18" FROM EXTERIOR FINISH FRAMED
WALL UNLESS NOTED

TRUSS MANUFACTURER TO FIELD VERIFY ALL EXTERIOR WALL
MEASUREMENTS PRIOR TO TRUSS FABRICATION

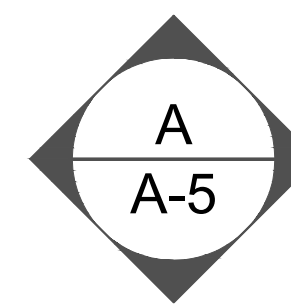

ROOF DRAINAGE PLAN

SCALE: 3/16" = 1'-0"

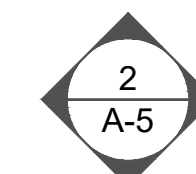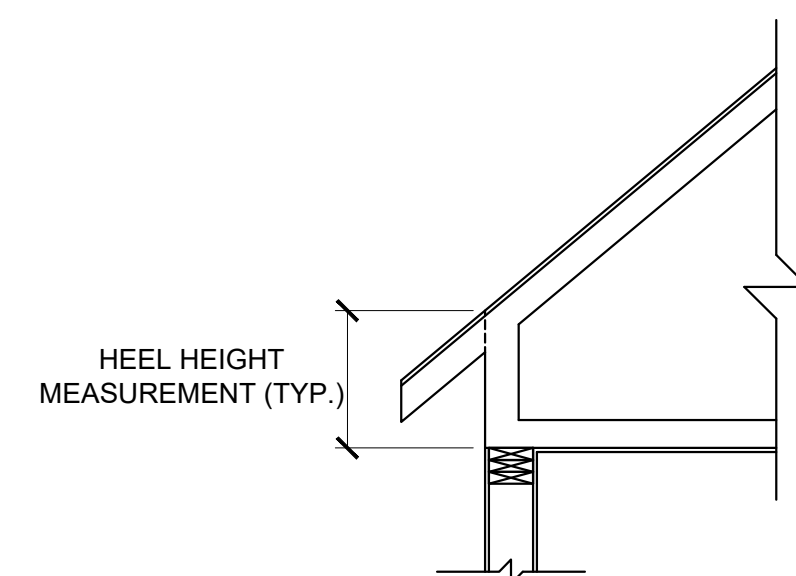

HEEL HEIGHT DETAIL

SCALE: N.T.S.