



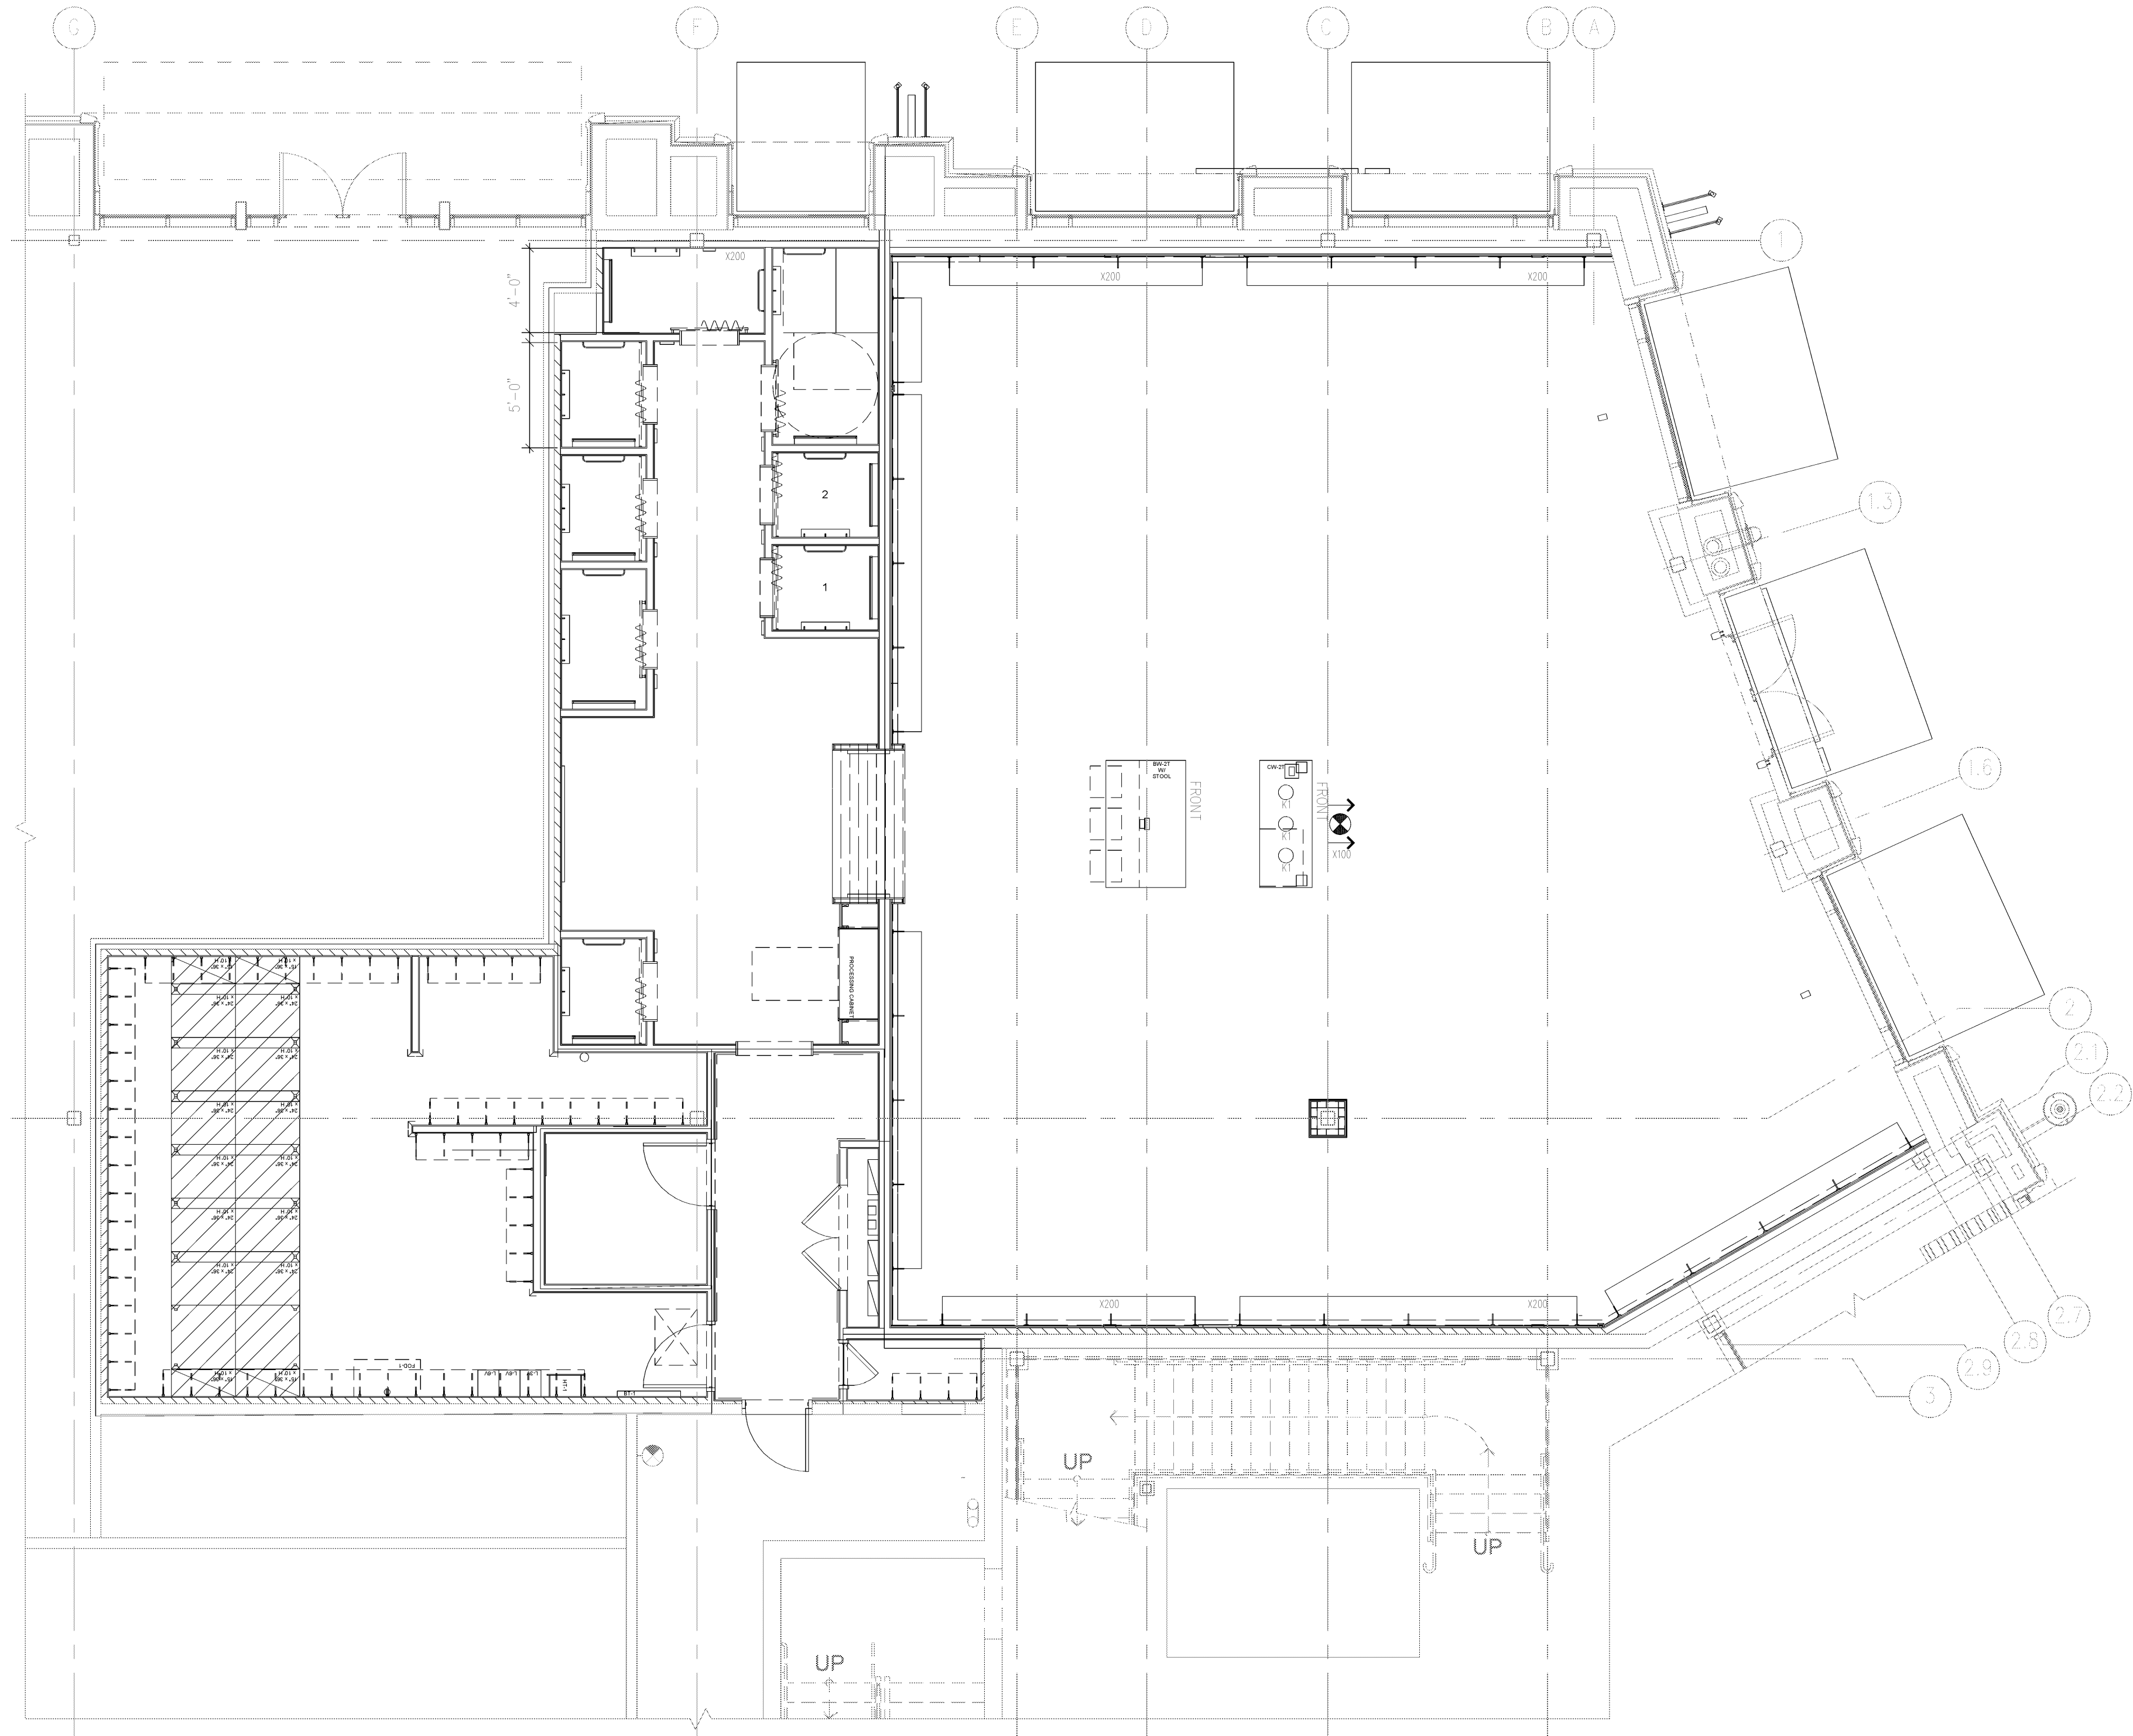

RACKING DESCRIPTION	NAME	SYMBOL	QTY.	LINEAR FOOT
HIGH DENSITY MOBILE SHELVING SYSTEM	HDS	UNITS	16	20'-10.5"

- NOTES:
- SEE DRAWING S0.0 FOR GENERAL NOTES, SYMBOLS LEGEND, MATERIALS LEGEND, & ABBREVIATION LIST.
 - REFERENCE SHEETS S2.0 THRU S2.2 FOR TYPICAL FRAMING DETAILS.
 - REFERENCE ARCHITECTURAL DRAWINGS TO VERIFY SIZE & LOCATIONS OF ALL ROOF & WALL OPENINGS.
 - EXISTING FRAMING SHOWN IS ASSUMED. G.C. TO FIELD VERIFY ALL EXISTING CONDITIONS AND DIMENSIONS PRIOR TO FABRICATION & CONSTRUCTION. NOTIFY ENGINEER OF ANY DISCREPENCIES WITH ASSUMED CONDITIONS.
 - ARCH TO CONFIRM QUANTITY OF RACKS PRIOR TO FABRICATION & INSTALLATION.
 - MANUFACTURER TO COORDINATE FINAL QUANTITY AND LINEAR FOOT OF RACKING WITH ARCHITECT.

RACK FRAMING PLAN | 01
3/16" = 1'-0" SR1.0

 

NEW STORE

ATHLETA

GAP INC.
STORE DEVELOPMENT
2 FOLSOM STREET
SAN FRANCISCO, CA 94105

ORACLE ID:
140261

STORE NUMBER:
7341

STORE LOCATION:
STATION PARK
230 NE PROMONTORY
SPACE C-120
FARMINGTON, UT 84025

DESIGN TYPE:
GENERATION:
PROTOTYPE DATE:
OPENING:

DERBY B
21Q34
1/8/2021
2021

ARCHITECT INFO:

ARCHITECT OF RECORD:
MARIAH MEYER
8131 METCALF AVE
SUITE 300
OVERLAND PARK, KS 66204
www.brarch.com
TEL: 913-262-9095
FAX: 913-262-9044

CONSULTANT INFO:

BSE STRUCTURAL ENGINEERS

BSE Structural Engineers LLC
11320 West 79th Street
Lenexa, Kansas 66214
Phone 913.492.7400
www.BSEstructural.com
Project No: 21-060

PROFESSIONAL STAMP:

ISSUE TYPE:

LL/PERMIT/BID: 02/19/21

REVISIONS:

REVISION #1: XX/XX/XX

DRAWN BY: JCO
A/E JOB NUMBER: 65011072

TITLE SHEET:

RACK FRAMING PLAN

SHEET NUMBER:

SR1.0