



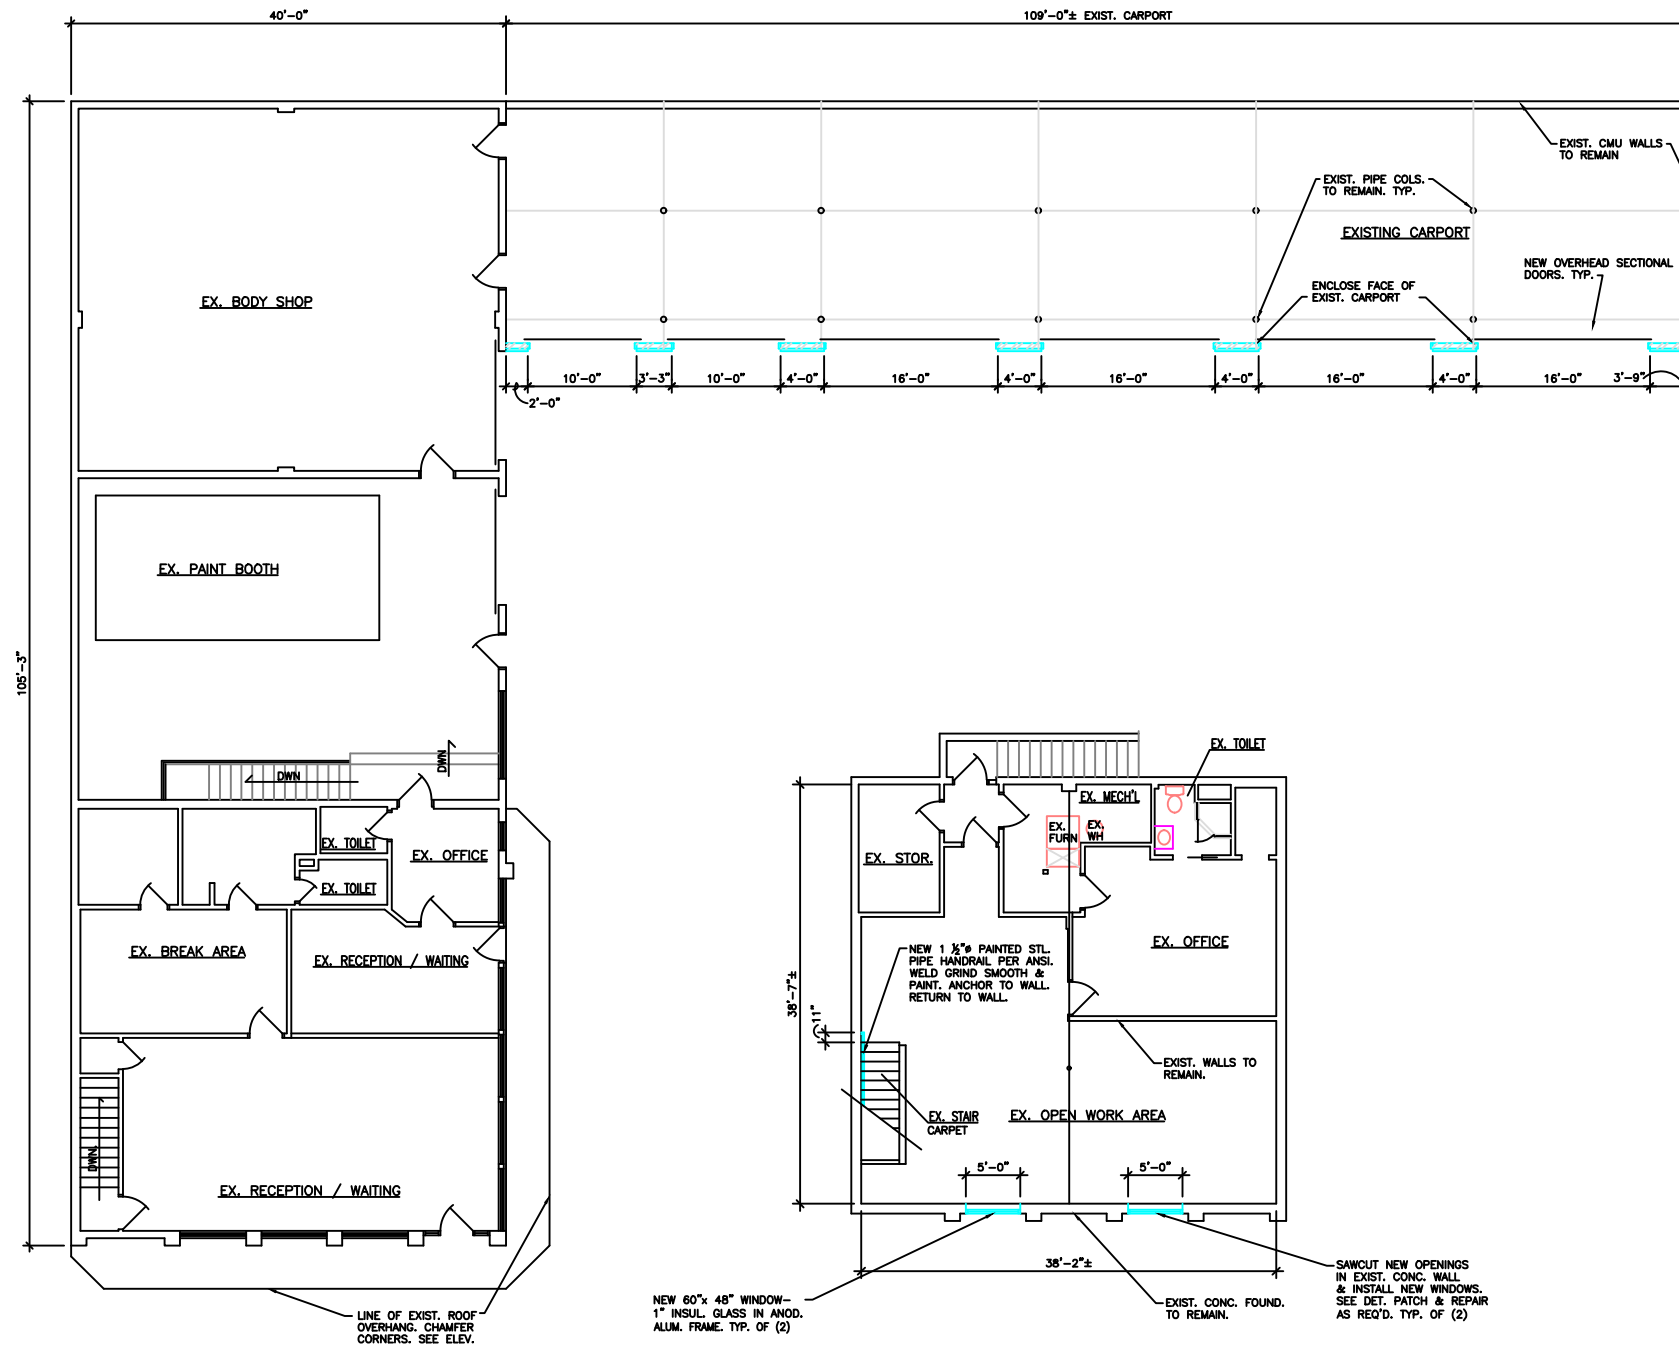

MAIN FLOOR PLAN
SCALE: 1/8" = 1'-0"

BASEMENT PLAN
SCALE: 1/8" = 1'-0"

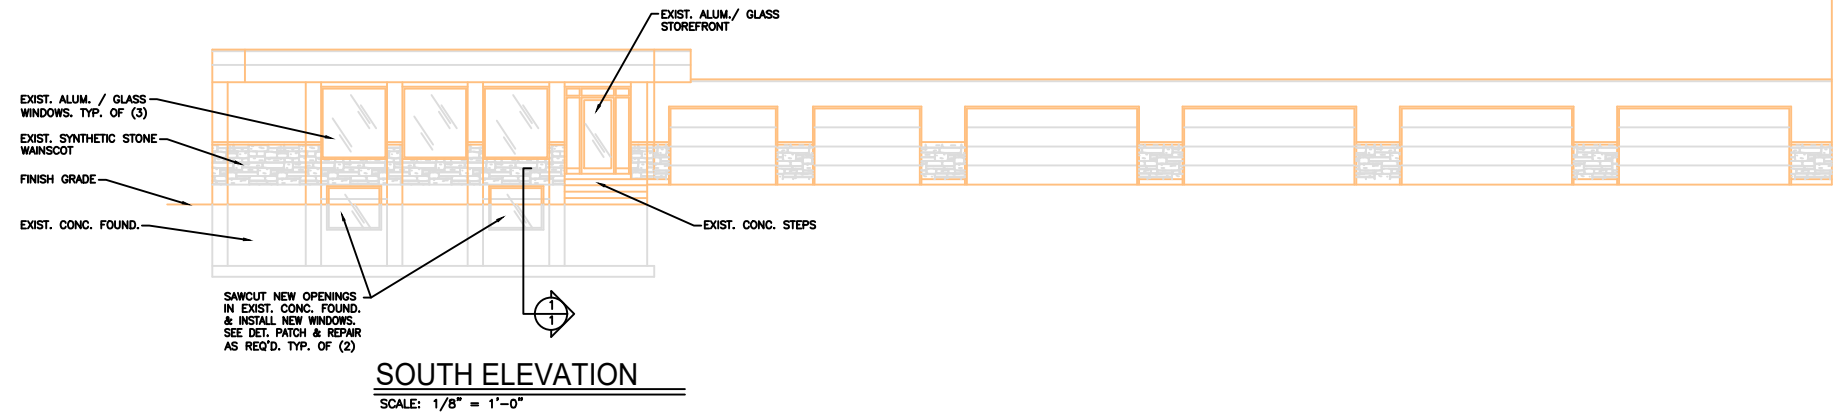

SOUTH ELEVATION
SCALE: 1/8" = 1'-0"