



Fire Suppression Services Inc.  
3802 S. 2300 E. Millcreek  
Utah 84109-3421  
(801) 277-6464

H & W JANVERSAN LC  
HAMID JANVERSAN  
3788 W NORFOLK BAY  
SOUTH JORDAN UT 84009  
(801) OWN-N-ER

Drawn by:

Arun

Date drawn:

Date issued:

2021-05-10

Revisions

|   |                           |
|---|---------------------------|
| Δ | 2021-08-22                |
| Δ | ----                      |
| Δ | ----                      |
| Δ | see dwg Properties custom |


Project#: FSS####

Site

50 West Burton Ave  
South Salt Lake UT 84115  
(801) 674-6771  
Kevin & Jose N. Diaz-Lopez  
(801) 686-4061  
name@domain.com

Drawing

FA-01

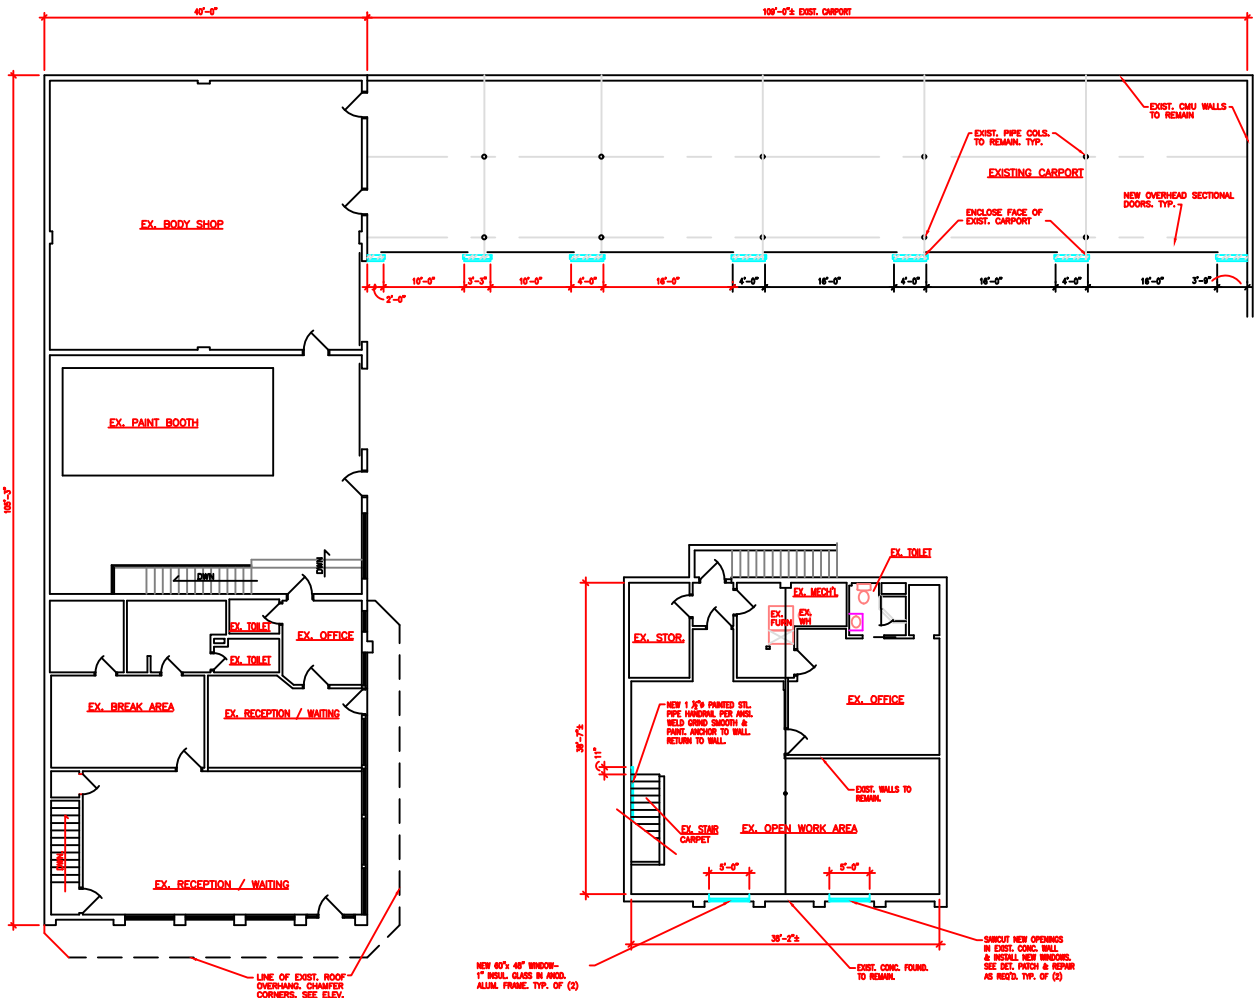

MAIN FLOOR PLAN  
SCALE: 1/8" = 1'-0"

BASEMENT PLAN  
SCALE: 1/8" = 1'-0"

SOUTH ELEVATION  
SCALE: 1/8" = 1'-0"

Layout

@ Janversan Tenanted Space Next Auto