

SKIER'S SERVICE BUILDING
FOR
BRIGHTON SKI RESORT
Big Cottonwood Canyon
Utah

MATERIALS/SYMBOLS

	CONCRETE		STRUCTURAL GRID LINE MARKER
	EARTH		BUILDING SECTION FLAG
	GRAVEL		WALL SECTION FLAG
	MASONRY		ELEVATION FLAG
	STEEL FRAMING		WINDOW TAG
	WOOD FRAMING		DOOR TAG
	RIGID INSULATION		ROOM NUMBER
	BATT INSULATION		WALL TYPE
	GYP SUM WALL BOARD		KEYNOTE REFERENCE
	PLYWOOD		GENERAL NOTE REFERENCE
	CENTERLINE		
	LEVEL ELEVATION, FLOOR ELEVATION, POINT ELEVATION		
	DETAIL		
	WALL SECTION		

PROJECT DIRECTORY

OWNER

Boyne USA Resorts
Big Ski Resort
Big Ski, Montana
(406) 995-4211 Fax (406) 995-4860
Contact: John Kircher

PROJECT

Brighton Ski Resort
Skier's Service Building
Big Cottonwood Canyon
(801) 649-7908 Fax (801) ----
Contact: Mike Doyle

ARCHITECTURAL

James R. Child Associates Architects
3809 South West Temple Suite 1A
Salt Lake City, Utah 84115
(801) 268-0474 Fax (801) 268-0482
Contact: Jim Child

GENERAL CONTRACTOR

Layton Construction Co., Inc.
2987 South 300 West
Salt Lake City, Utah 84115
(801) 467-5487 Fax (801) 467-2539
Contact: Brent Courley

STRUCTURAL ENGINEER

Greene Structural Engineering
307 West 200 South #2050
Salt Lake City, Utah 84101
(801) 532-2503 Fax (801) 532-1385
Contact: Duane Greene

MECHANICAL ENGINEER

Rocky Mountain Mechanical
3412 South West Temple
Salt Lake City, Utah 84115
(801) 486-3423 Fax (801) 467-1460
Contact: Jeff Larsen

ELECTRICAL ENGINEER

GSL Electric
8540 South Parkway
Sandy, Utah 84070
(801) 565-0088 Fax (801) 565-0099
Contact: Craig Traft


CODE ANALYSIS:

ALLOWABLE AREA (UNIFORM BUILDING CODE - 1991)	
OCCUPANCY:	B-2
CONSTRUCTION TYPE:	V-N
BASIC ALLOWABLE FLOOR AREA (TABLE 5-C):	8,000 S.F.
INCREASE FOR LOCATION ON PROPERTY (SECTION 506. (a) 3. 100% INCREASE FOR YARDS ON ALL SIDES)	8,000 S.F.
INCREASE FOR BLDGS OVER ONE STORY: (SECTION 505. (d))	16,000 S.F. / FLOOR
ADJUSTED GROSS ALLOWABLE BLDG AREA:	32,000 S.F.


FIRE SPRINKLER SYSTEM PROVIDED:	YES
REQUIREMENT TO DEFINE LOWER LEVEL AS BASEMENT: SEC. 420 - 50% OF THE BUILDING PERIMETER MUST BE LESS THAN 6'-0" ABOVE ADJACENT GRADE AND ALL MAIN LEVEL PERIMETER MUST BE LESS THAN 12'-0" FT. ABOVE ADJACENT GRADE. 206 LIN. FT. (51% OF 402 LIN. FT PERIMETER) OF BUILDING IS WITHIN 1'-0" OF ADJACENT GRADE. MAXIMUM DISTANCE FROM MAIN LEVEL TO ADJACENT GRADE IS 11'-10" (LESS THAN 12'-0").	

BUILDING AREA:	
LOWER LEVEL (BASEMENT):	8,598 S.F.
MAIN LEVEL:	9,894 S.F.
UPPER LEVEL:	3,154 S.F.
GROSS BUILDING AREA:	21,646 S.F.


OCCUPANT LOAD CALCULATIONS (TABLE 33-A):

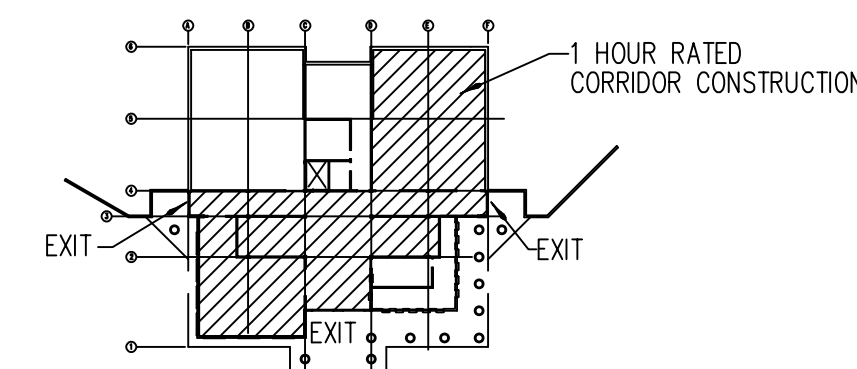

LOWER LEVEL:	
PUBLIC LOCKER AREA 1786 S.F. / 50 S.F./PERSON = 35 PEOPLE (2 - EXITS PROVIDED)	
SALES & CONTROL 536 S.F. / 100 S.F./PERSON = 5 PEOPLE (1 - EXITS PROVIDED)	
WAITING AREA 1,079 S.F. / 15 S.F./PERSON = 5 PEOPLE (2 - EXITS PROVIDED)	
UNFINISHED AREA 1,862 S.F. / 15 S.F./PERSON = 124 PEOPLE (OCCUPANT LOAD ASSUMED FOR WORSE CASE))	
256 PEOPLE (3) EXITS PROVIDED FROM LOWER LEVEL	

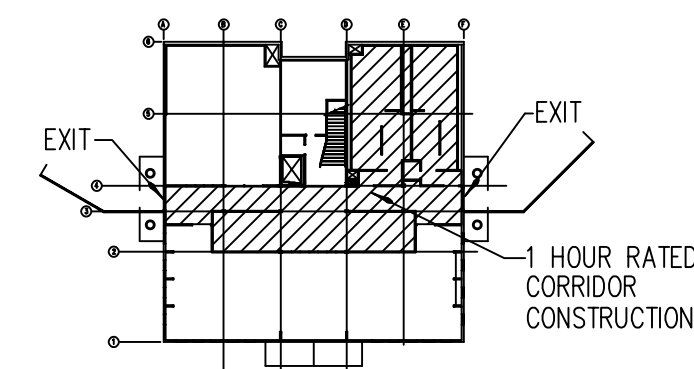

MAIN LEVEL:	
SKI RENTAL SHOP 3,191 S.F. / 30 S.F./PERSON = 106 PEOPLE (2 - EXITS PROVIDED)	
SKI SHOP 1,480 S.F. / 30 S.F./PERSON = 49 PEOPLE (1 - EXIT REQUIRED)	
REST ROOMS 1,470 S.F. / 30 S.F./PERSON = 49 PEOPLE (2 - EXITS PROVIDED)	
SKI REPAIR SHOP 500 S.F. / 50 S.F./PERSON = 10 PEOPLE (1) EXIT PROVIDED	223 PEOPLE
(2) EXITS PROVIDED FROM LOWER LEVEL	

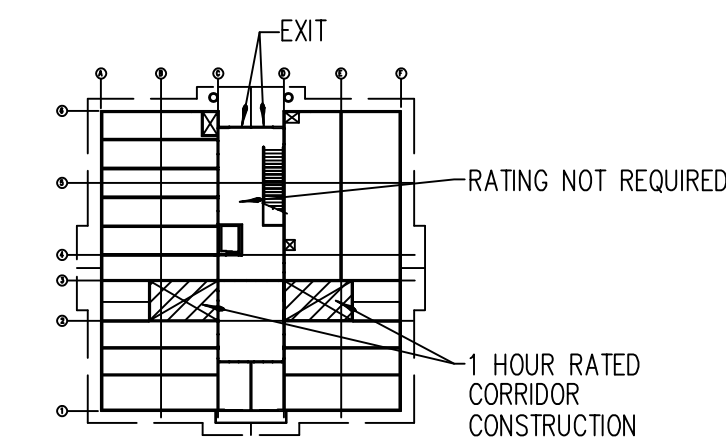

UPPER LEVEL:	
BUSINESS OFFICE 645 S.F. / 100 S.F./PERSON = 6 PEOPLE	
BUSINESS OFFICE STORAGE 1,024 S.F. / 300 S.F./PERSON = 3 PEOPLE	9 PEOPLE
ONE - EXIT PROVIDED FROM UPPER LEVEL	

ELEVATOR:	
ENCLOSED ELEVATOR LOBBY NOT REQUIRED BECAUSE OF TYPE V CONSTRUCTION SERVING ONLY 2 ADJACENT FLOOR OF INTERCONNECTED CORRIDOR. UPPER LEVEL SPACE IS NOT REQUIRED TO BE RATED CONSTRUCTION.	

DRAWING INDEX:	
ARCHITECTURAL	
CS COVER SHEET, PROJECT DATA & DRAWING INDEX	
SP1.1 SITE PLAN	
SP1.2 SITE UTILITIES PLAN	
A1.1 MAIN FLOOR PLAN	
A1.2 SECOND FLOOR PLAN	
A1.3 THIRD FLOOR PLAN	
A1.4 ROOF PLAN	
A2.1 EXTERIOR ELEVATIONS - WEST & SOUTH	
A2.2 EXTERIOR ELEVATIONS - EAST & NORTH	
A3.1 BUILDING SECTION - CROSS SECTION	
A3.2 BUILDING SECTION - LATERAL SECTION	
A4.1 LOWER LEVEL REFLECTED CEILING PLAN	
A4.2 MAIN LEVEL REFLECTED CEILING PLAN	
A4.3 UPPER LEVEL REFLECTED CEILING PLAN	
A5.1 RESTROOM (MEN'S & WOMEN'S) PLAN & ELEVATIONS	
A5.2 RESTROOM FLOOR TILE PLAN - MEN'S & WOMEN'S	
A6.1 STAIR PLANS	
A6.2 STAIR MISC. DETAILS	
A6.3 ELEVATOR PLAN & SHAFT SECTION	
A7.1 EXTERIOR WALL SECTIONS	
A7.2 EXTERIOR WALL SECTIONS	
A8.1 EXTERIOR MISC. DETAILS	
A8.2 INTERIOR MISC. DETAILS	
A8.3 EXTERIOR MISC. DETAILS	
A8.4 EXTERIOR MISC. DETAILS	
A9.1 ROOM FINISH SCHEDULE & WALL TYPES	
A9.2 OPENING SCHEDULE	
STRUCTURAL	
S1.0 GENERAL STRUCTURAL NOTES	
S1.1 FOOTING AND FOUNDATION PLAN	
S1.2 MAIN LEVEL FRAMING PLAN	
S1.3 UPPER LEVEL FRAMING PLAN	
S1.4 ROOF FRAMING PLAN	
S7.1 STRUCTURAL DETAILS	
S7.2 STRUCTURAL DETAILS	
S7.3 STRUCTURAL DETAILS	
S7.4 STRUCTURAL DETAILS	
S7.5 STRUCTURAL DETAILS	
S7.6 STRUCTURAL DETAILS	
S7.7 STRUCTURAL DETAILS	
S7.8 STRUCTURAL DETAILS	
THE FOLLOWING CONSTRUCTION DOCUMENTS PREPARED BY OTHERS ARE INCLUDED IN THIS SET FOR CONVENIENCE	
MECHANICAL	
M1.1 LOWER LEVEL MECHANICAL PLAN	
M1.2 MAIN LEVEL MECHANICAL PLAN	
M1.3 UPPER LEVEL MECHANICAL PLAN	
M2.1 MECH. ROOM PLAN, MISC. MECHANICAL DETAILS & SCHEDULES	
PLUMBING	
P1.1 LOWER LEVEL PLUMBING PLAN	
P1.2 MAIN LEVEL PLUMBING PLAN	
P1.3 UPPER LEVEL PLUMBING PLAN	
P2.1 RESTROOM PLAN, MISC. PLUMBING DETAILS & SCHEDULES	
ELECTRICAL	
E1.1 LOWER LEVEL ELECTRICAL PLAN	
E1.2 MAIN LEVEL ELECTRICAL PLAN	
E1.3 UPPER LEVEL ELECTRICAL PLAN	
E1.4 EQUIPMENT, LIGHTING FIXTURE & PANELBOARD SCHEDULE	
E1.5 ELECTRICAL NOTES	
E1.6 ELECTRICAL NOTES	

SKIER'S SERVICES BUILDING
FOR
BRIGHTON SKI RESORT
Big Cottonwood Canyon
Utah

Layton Construction
Company, Inc.

2987 South 300 West
Salt Lake City, Utah
84115 (801)467-5487
Fax (801)467-2539

Layton
CONSTRUCTING WITH INTEGRITY

James R. Child Associates Architects

3809 south west temple, office 1A
salt lake city, utah 84115
(801) 268-0474

DATE/REVISION	PROJECT #
05 - 02 - 94	94005

SHEET NO.


CS

A


B

C

D

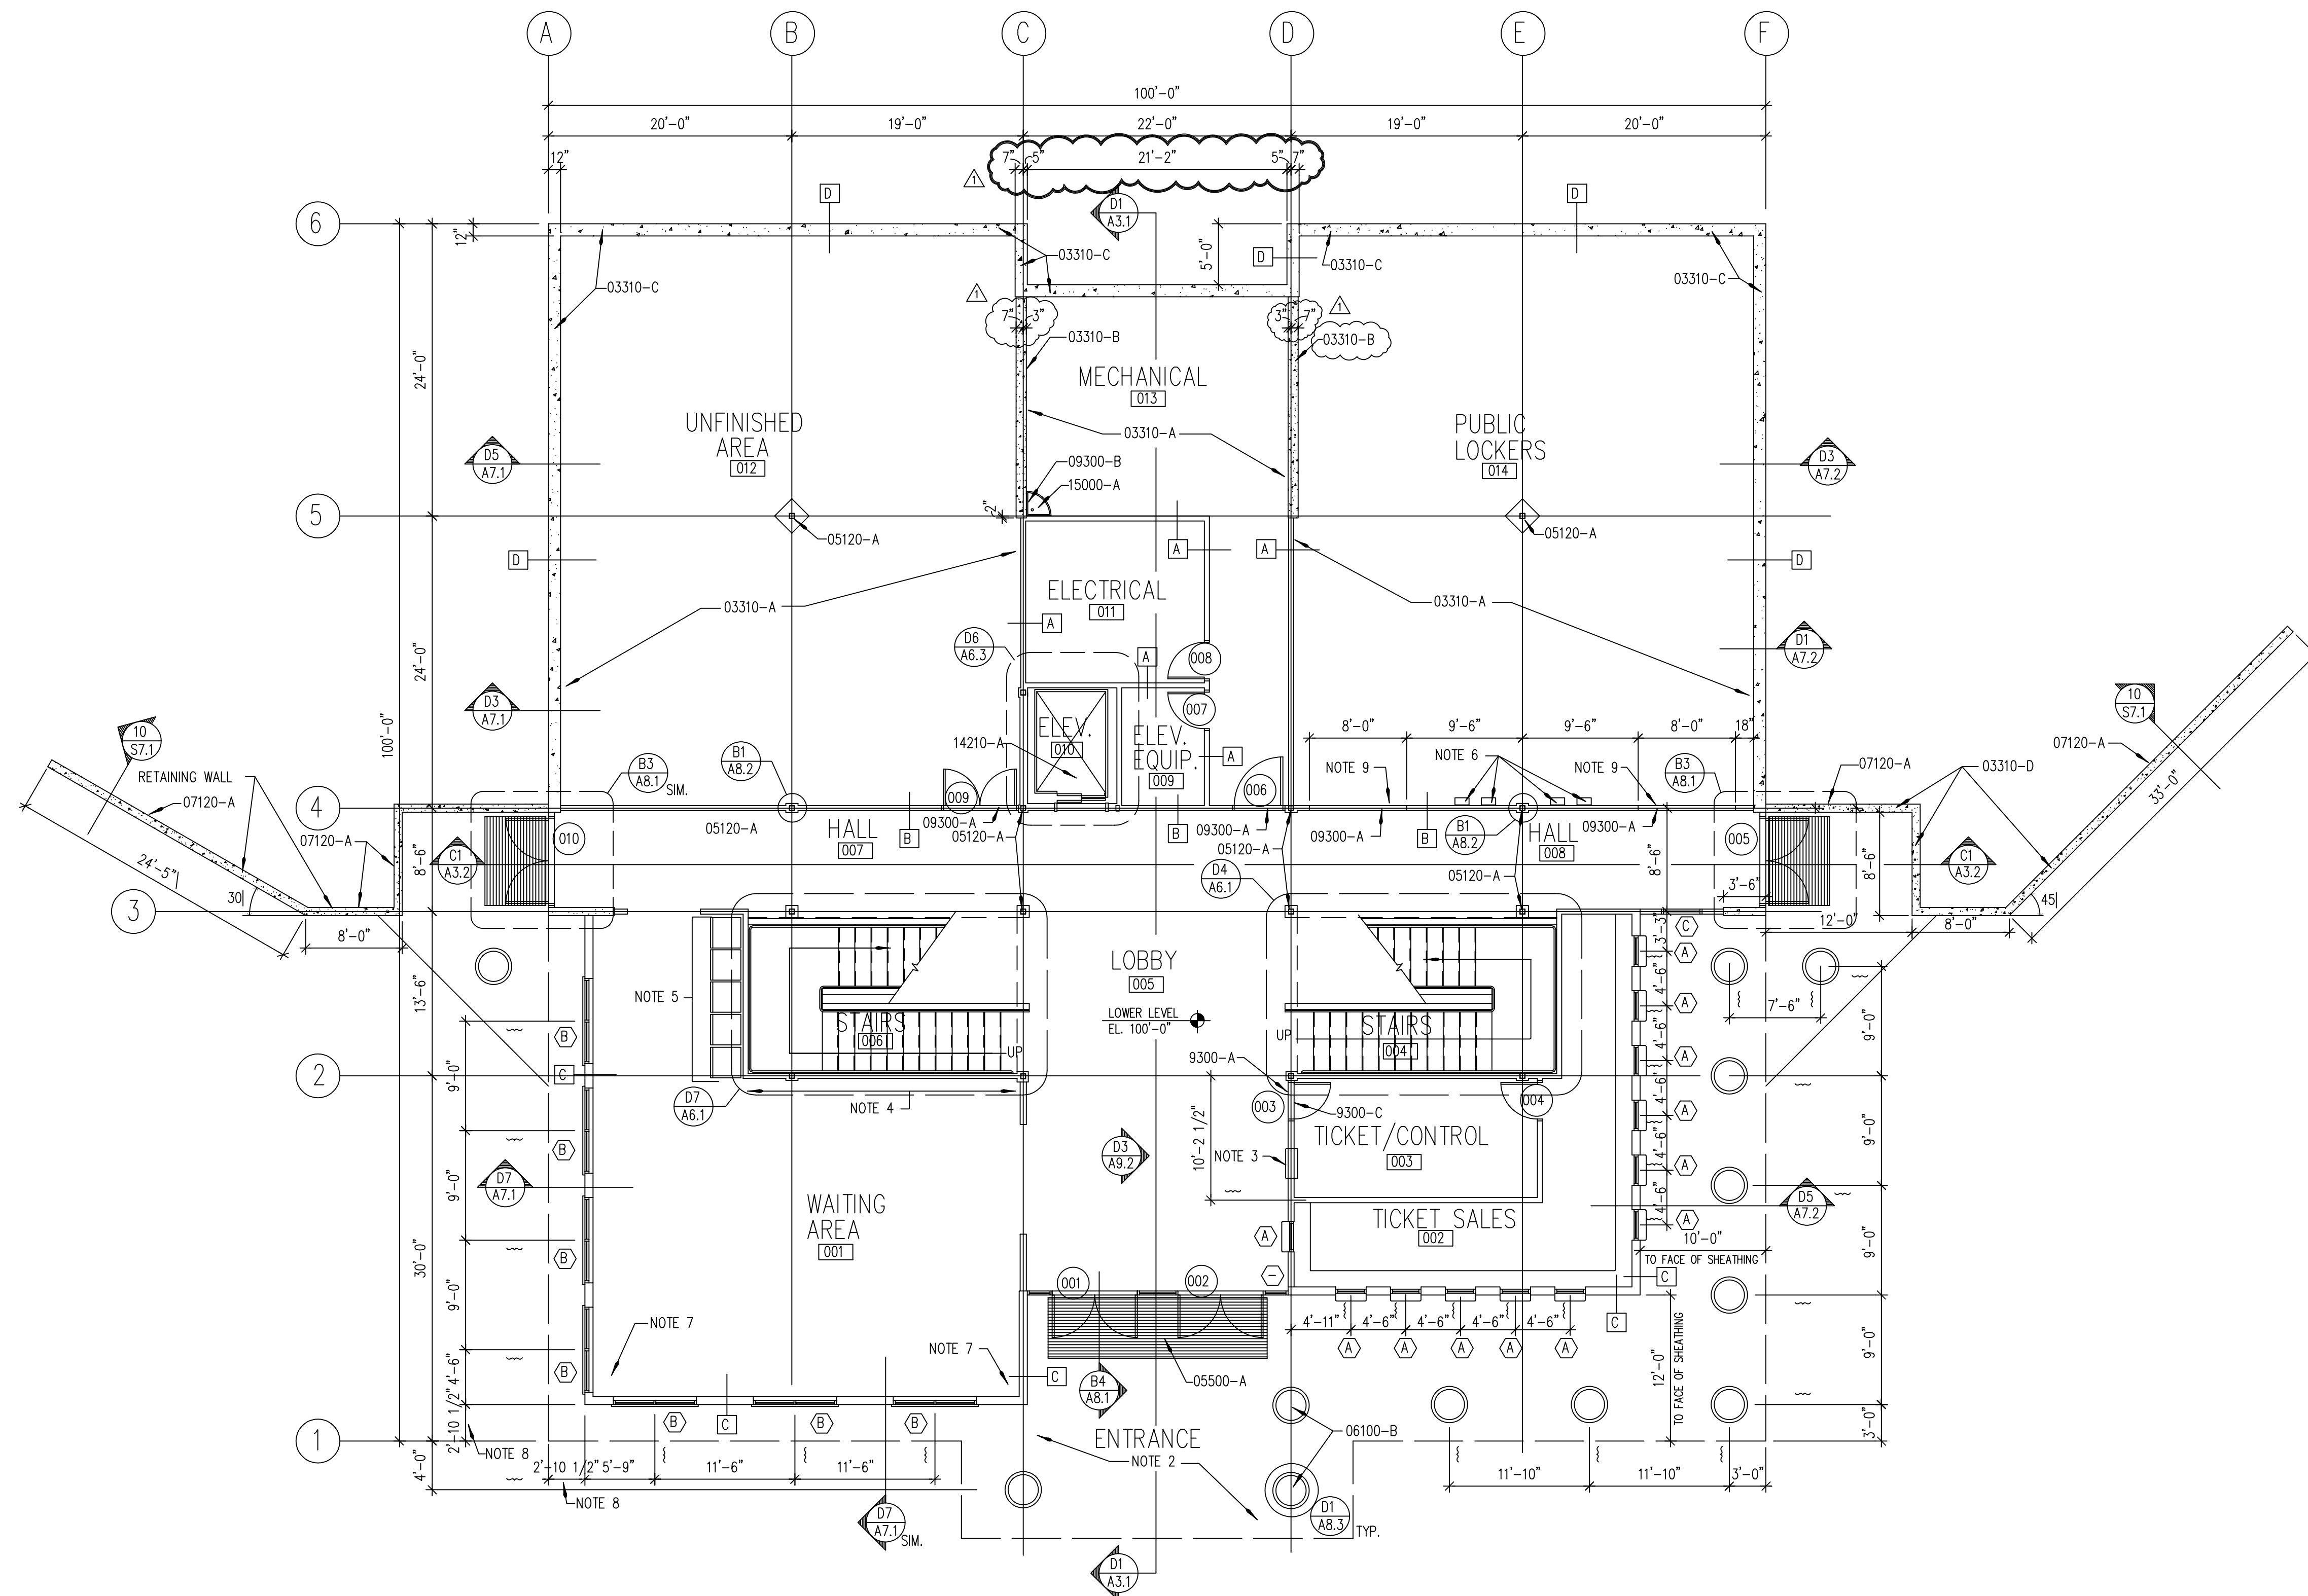

D3 LOWER LEVEL PLAN
A1.1 SCALE: 1/8" = 1'-0"

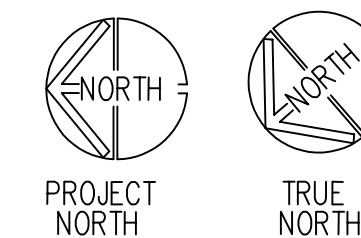

GENERAL NOTES:

1. EXTEND FLOOR TILE TO UNDER DOOR - UNLESS NOTED OTHERWISE.
2. REFER TO SIDE PLAN FOR SIDEWALK CONFIGURATION.
3. ATM - PROVIDED & INSTALLED BY OTHERS.
4. PAY PHONE - PROVIDED BY & INSTALLED BY OTHERS.
5. VENDING MACHINES LOCATION.
6. COIN MACHINES - (2) HAND WARMERS & (2) BOOT WARMERS. REFER TO ELECTRICAL DWG'S.
7. BLOCKING FOR CEILING MOUNTED T.V.'S.
8. TO FACE OF SHEATHING.
9. SEALED CONCRETE - REFER TO SPECS.

KEYED NOTES:

DIVISION 3 - CONCRETE

- 03310-A 4" CONCRETE FLOOR SLAB - REFER TO STRUCT.
03310-B 10" CONCRETE FOUNDATION WALL - REFER TO STRUCT.
03310-C 12" CONCRETE FOUNDATION WALL - REFER TO STRUCT.
03310-D 8" CONCRETE RETAINING WALL - REFER TO STRUCT.

DIVISION 5 - METALS

- 05120-A STEEL TUBE COLUMN - SEE STRUCTURAL DRAWINGS.
05500-A STEEL BOOT GRATE.

DIVISION 6 - WOOD & PLASTICS

- 06100-A WOOD STUD FRAMING.
06100-B 2'-6" TREE COLUMN - REFER TO STRUCT. DWG'S.

DIVISION 7 - THERMAL & MOISTURE PROTECTION

- 07120-A FLUID APPLIED WATERPROOFING @ RETAINING WALL.

DIVISION 8 - DOORS & WINDOWS

- 08520-A -

DIVISION 9 - FINISHES

- 09300-A SIMULATED STONE TRANSITION STRIP @ EDGE OF TILE OPENING.
09300-B CERAMIC WALL TILE TO 30" A.F.F. & 12" BEYOND EDGE OF SINK - TRIM W/ BULL NOSE.
09300-C CARPET - REFER TO FINISH SCHEDULE.

DIVISION 14 - CONVEYING SYSTEMS

- 14210-A HYDRAULIC ELEVATOR - SEE SPECS.

DIVISION 15 - MECHANICAL

- 15000-A JANITORIAL SINK - REFER TO PLUMBING DWG'S.

WALL LEGEND:

- CONCRETE WALLS
STUD WALLS
WALL TYPE TAG - REFER TO SHT A9.1

SKIER'S SERVICES BUILDING
FOR
BRIGHTON SKI RESORT
Big Cottonwood Canyon
Utah

Layton Construction
Company, Inc.

2987 South 300 West
Salt Lake City, Utah
84115 (801)467-5487
Fax (801)467-2539

Layton
CONSTRUCTING WITH INTEGRITY

James R. Child Associates Architects

3809 south west temple, office 1A
salt lake city, utah 84115
(801) 268-0474

DATE/REVISION
04 - 28 - 94
06 - 22 - 94

PROJECT #
94005
A

SHEET NO.


A1.1

A


B

C

D

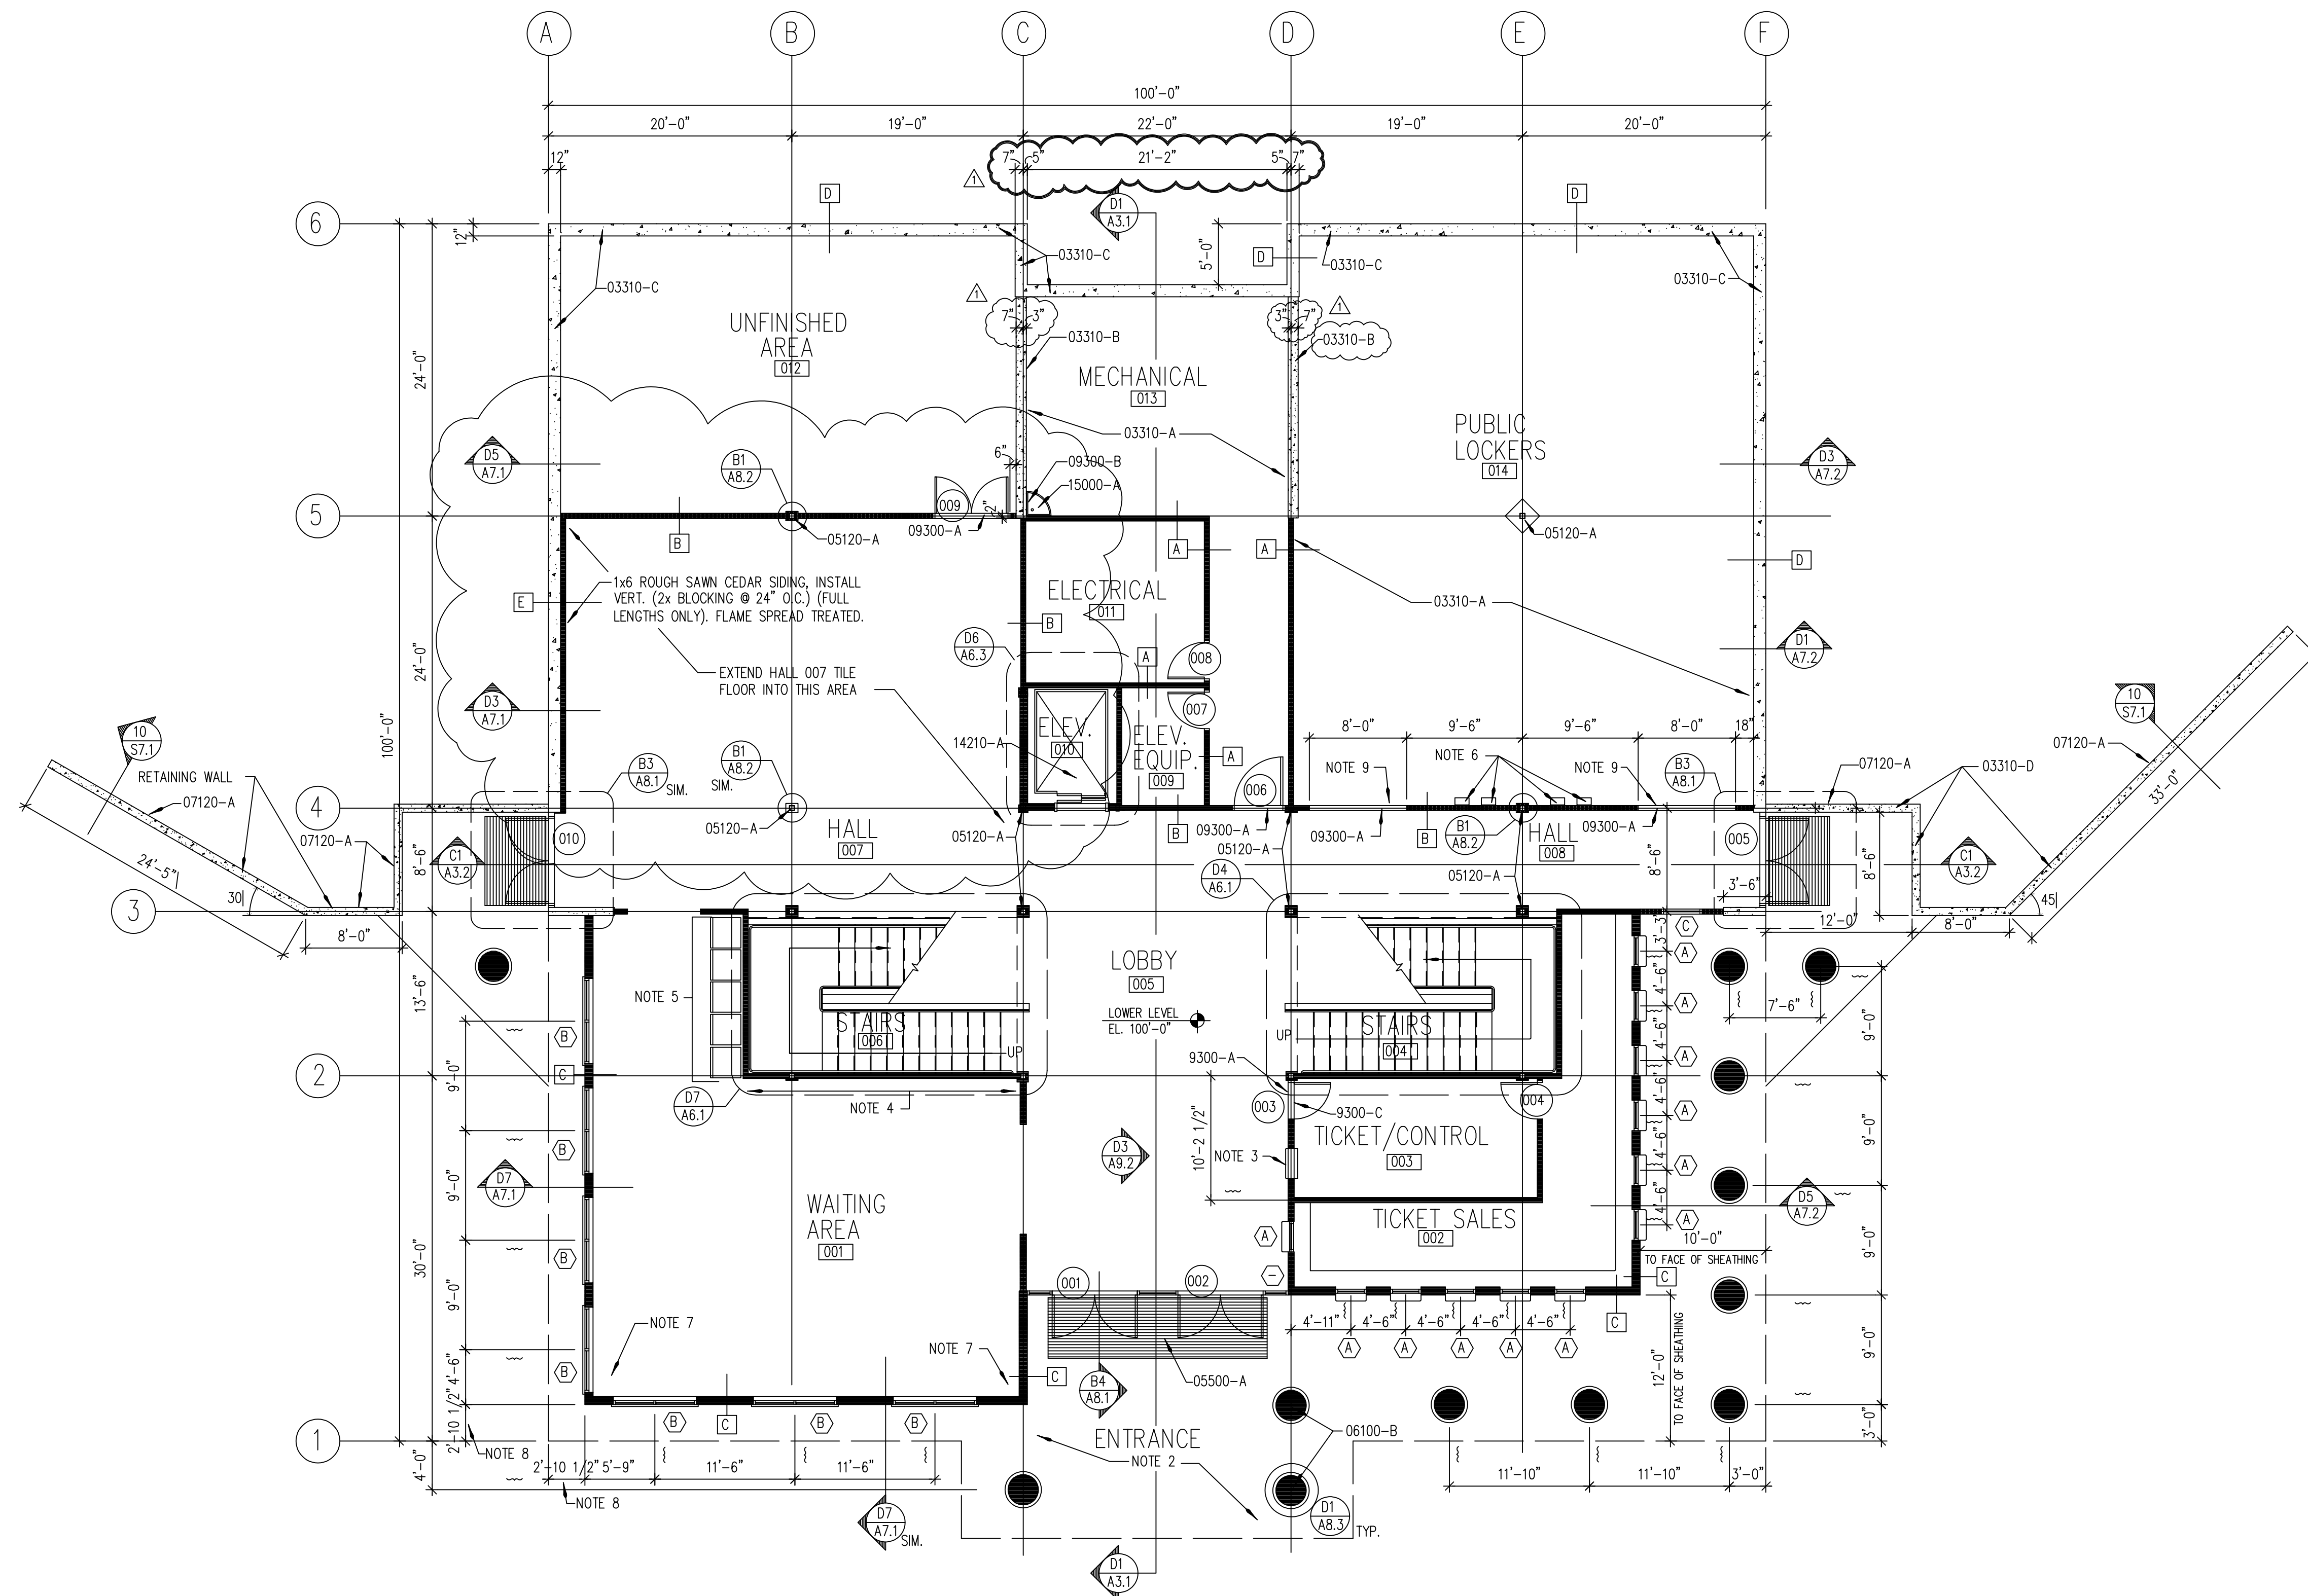

D3 LOWER LEVEL PLAN
SCALE: 1/8" = 1'-0"

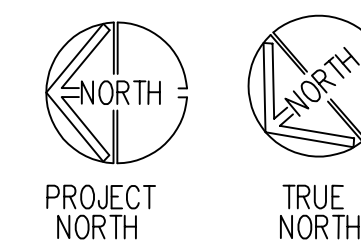

- GENERAL NOTES:
1. EXTEND FLOOR TILE TO UNDER DOOR - UNLESS NOTED OTHERWISE.
 2. REFER TO SIDE PLAN FOR SIDEWALK CONFIGURATION.
 3. ATM - PROVIDED & INSTALLED BY OTHERS.
 4. PAY PHONE - PROVIDED BY & INSTALLED BY OTHERS.
 5. VENDING MACHINES LOCATION.
 6. COIN MACHINES - (2) HAND WARMERS & (2) BOOT WARMERS. REFER TO ELECTRICAL DWG'S.
 7. BLOCKING FOR CEILING MOUNTED T.V.'S.
 8. TO FACE OF SHEATHING.
 9. SEALED CONCRETE - REFER TO SPECS.

- KEYED NOTES:
- DIVISION 3 - CONCRETE
- 03310-A 4" CONCRETE FLOOR SLAB - REFER TO STRUCT.
- 03310-B 10" CONCRETE FOUNDATION WALL - REFER TO STRUCT.
- 03310-C 12" CONCRETE FOUNDATION WALL - REFER TO STRUCT.
- 03310-D 8" CONCRETE RETAINING WALL - REFER TO STRUCT.
- DIVISION 5 - METALS
- 05120-A STEEL TUBE COLUMN - SEE STRUCTURAL DRAWINGS.
- 05500-A STEEL BOOT GRATE.
- DIVISION 6 - WOOD & PLASTICS
- 06100-A WOOD STUD FRAMING.
- 06100-B 2'-6" TREE COLUMN - REFER TO STRUCT. DWG'S.
- DIVISION 7 - THERMAL & MOISTURE PROTECTION
- 07120-A FLUID APPLIED WATERPROOFING @ RETAINING WALL.

- DIVISION 8 - DOORS & WINDOWS
- 08520-A -
- DIVISION 9 - FINISHES
- 09300-A SIMULATED STONE TRANSITION STRIP @ EDGE OF TILE OPENING.
- 09300-B CERAMIC WALL TILE TO 30" A.F.F. & 12" BEYOND EDGE OF SINK - TRIM W/ BULL NOSE.
- 09300-C CARPET - REFER TO FINISH SCHEDULE.

- DIVISION 14 - CONVEYING SYSTEMS
- 14210-A HYDRAULIC ELEVATOR - SEE SPECS.
- DIVISION 15 - MECHANICAL
- 15000-A JANITORIAL SINK - REFER TO PLUMBING DWG'S.

- WALL LEGEND:
- CONCRETE WALLS
- STUD WALLS
- WALL TYPE TAG - REFER TO SHT A9.1

SKIER'S SERVICES BUILDING
FOR
BRIGHTON SKI RESORT
Big Cottonwood Canyon
Utah

Layton Construction
Company, Inc.

2987 South 300 West
Salt Lake City, Utah
84115 (801)467-5487
Fax (801)467-2539

Layton
CONSTRUCTING WITH INTEGRITY

James R. Child Associates Architects
3809 south west temple, office 1A
salt lake city, utah 84115
(801) 268-0474

DATE/REVISION PROJECT #
04 - 28 - 94 94005
06 - 22 - 94

SHEET NO.


A1.1

A


B

C

D

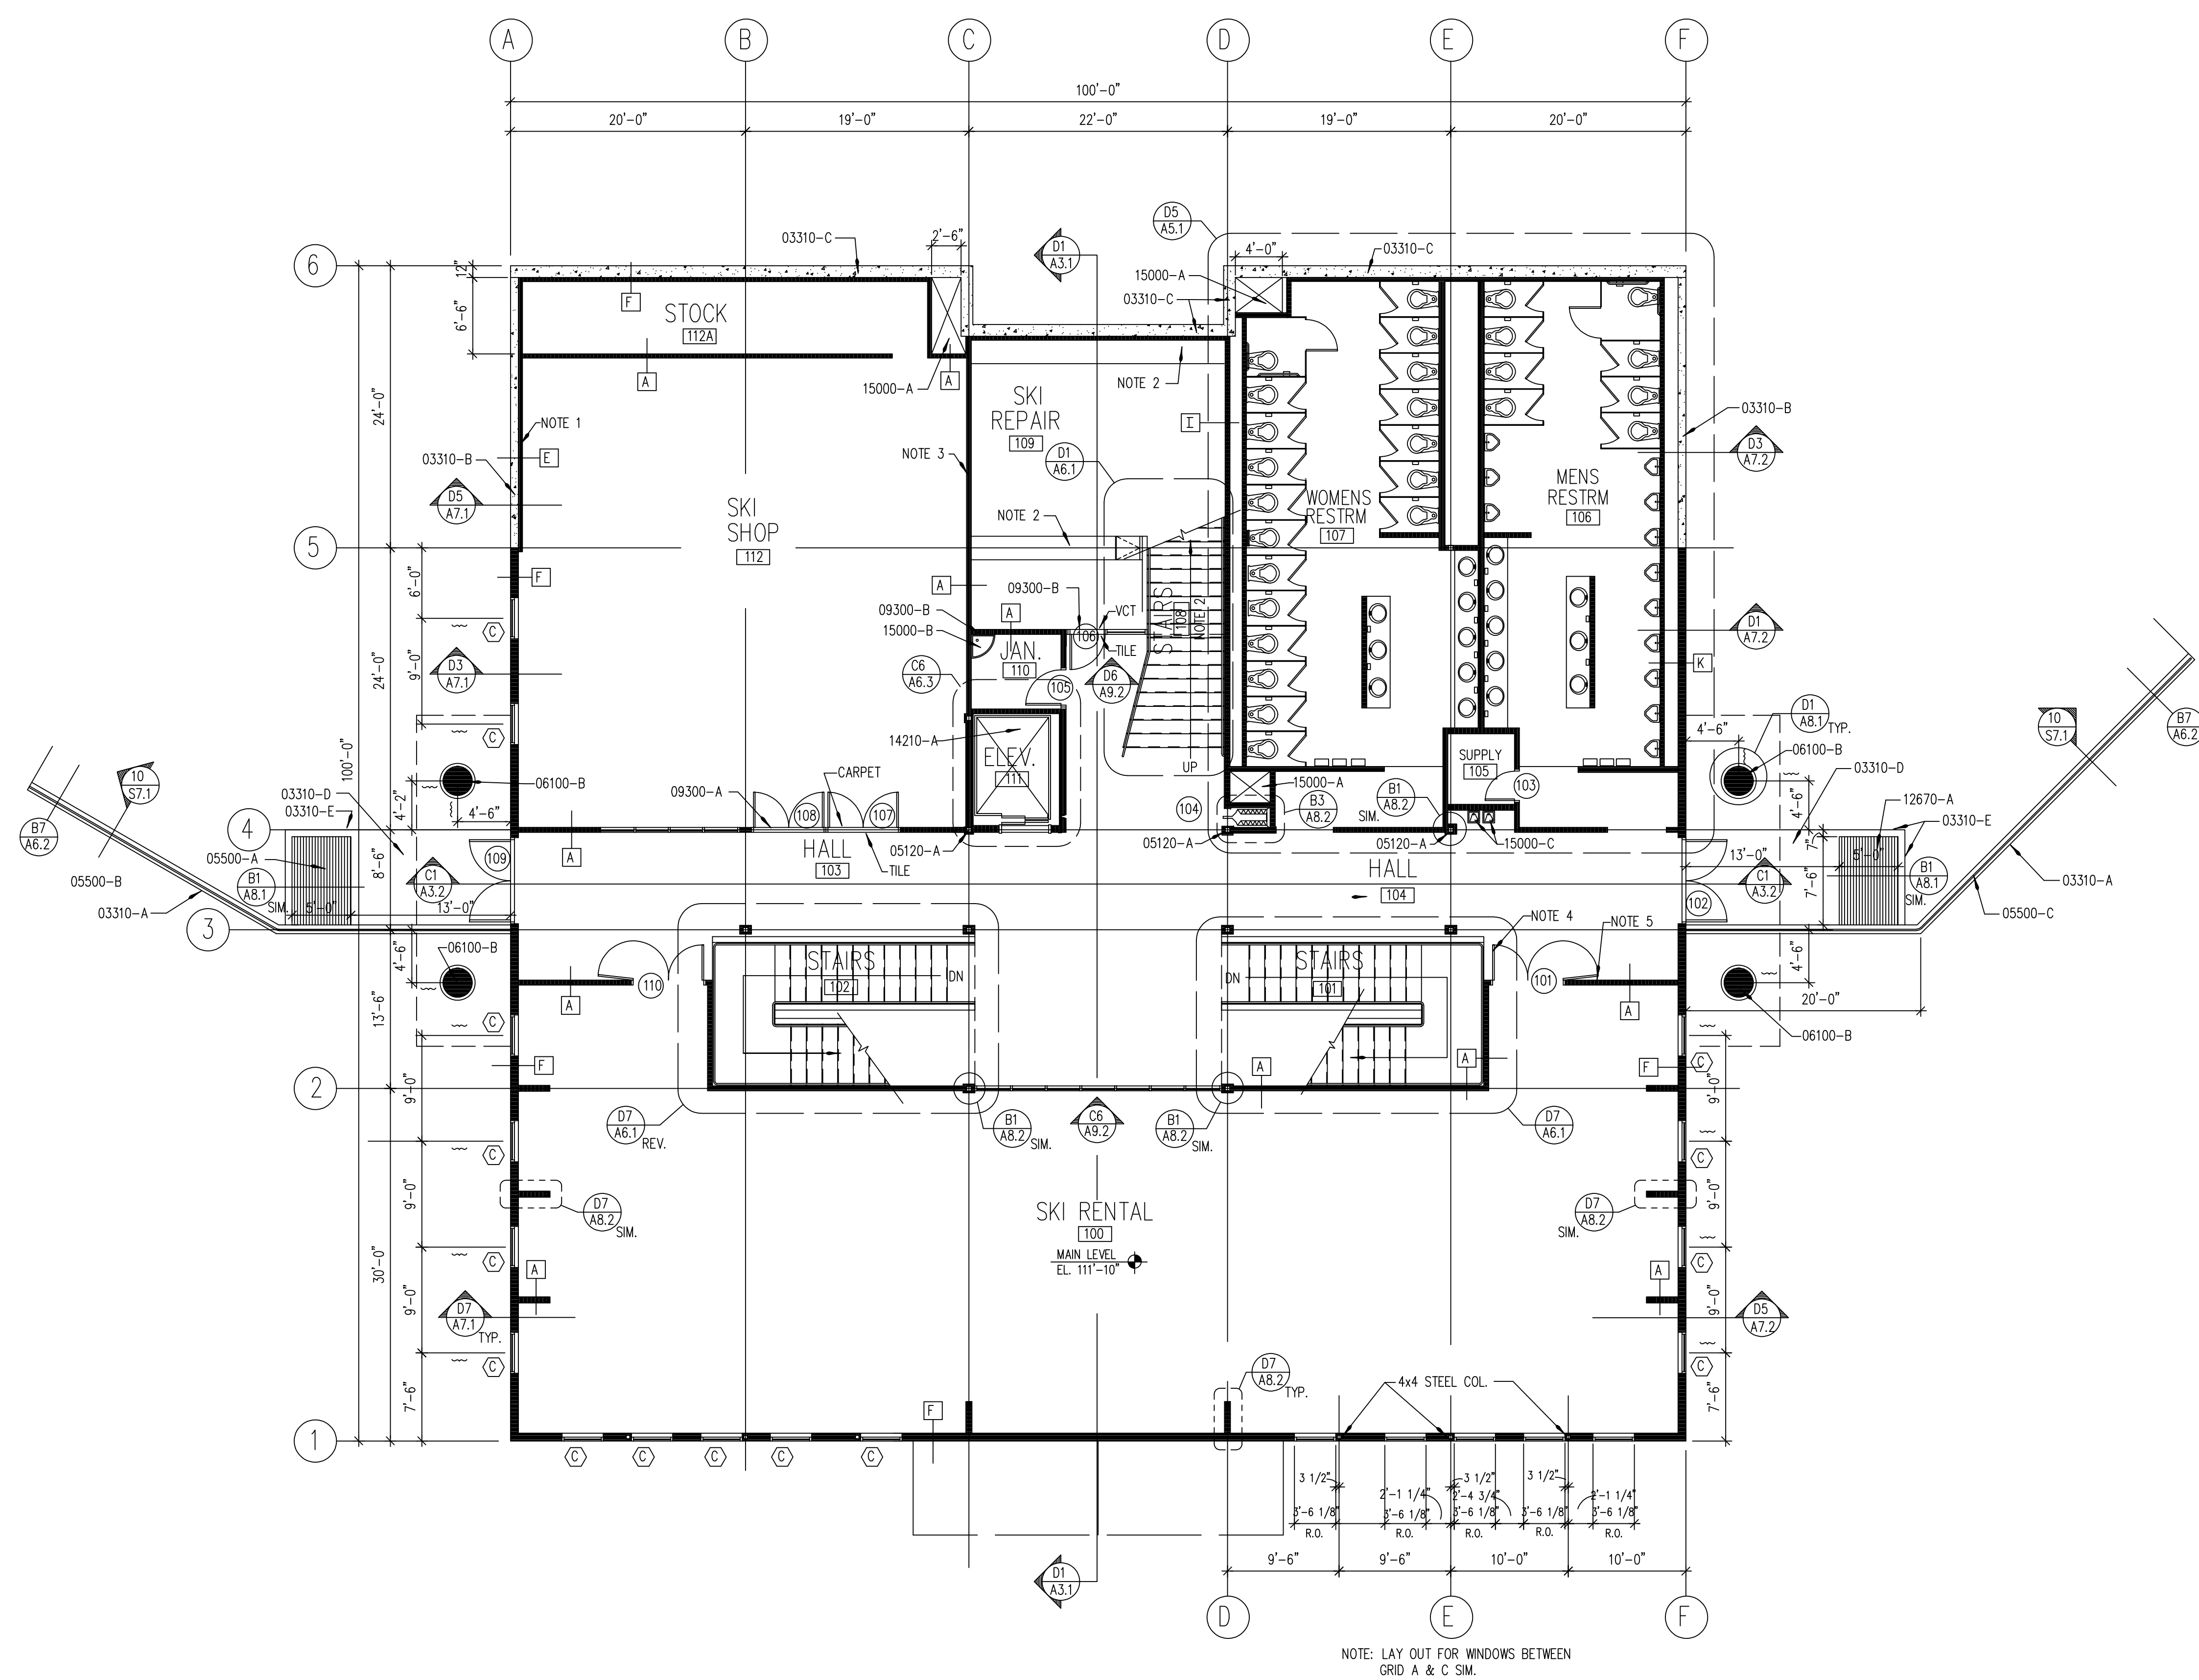

D3 MAIN LEVEL PLAN
SCALE: 1/8" = 1'-0"

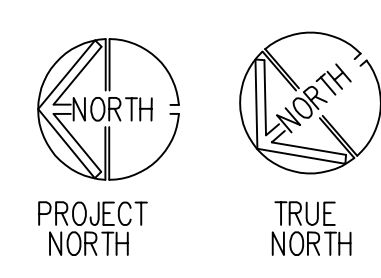

- GENERAL NOTES:
1. REFER TO WALL SECTION FOR DOUBLE WALL ABOVE 4'-0".
 2. SKI REPAIR SHOP COUNTER - PROVIDED & INSTALLED BY OWNER.
 3. WALL IS CENTER ON GRID.
 4. FLOOR MOUNTED MAGNETIC HOLD OPEN COORD. W/ HARDWARE & ELECTRICAL TRADE.
 5. WALL MOUNTED MAGNETIC HOLD OPEN COORD. W/ HARDWARE & ELECTRICAL TRADE.

- KEYED NOTES:
- DIVISION 3 - CONCRETE
- 03310-A CONCRETE RETAINING WALL - SEE STRUCTURAL DWGS.
 - 03310-B 8" CONCRETE FND WALL - SEE STRUCTURAL DWGS.
 - 03310-C 12" CONCRETE FND WALL - SEE STRUCTURAL DWGS.
 - 03310-D 4" CONCRETE FLOOR SLAB - SEE STRUCTURAL DWGS.
 - 03310-E TURN DOWN SLAB EDGE 12".
- DIVISION 5 - METALS
- 05120-A STEEL TUBE COLUMN - SEE STRUCTURAL DRAWINGS.
 - 05500-A STEEL BOOT GRATE - REFER TO DETAIL.
 - 05500-B METAL GUARDRAIL.
- DIVISION 6 - WOOD & PLASTICS
- 06100-A WOOD STUD FRAMING.
 - 06100-B 2'-6" TEE COLUMN - REFER TO STRUCT. DWG'S. PROVIDE BY OWNER.
- DIVISION 9 - FINISHES
- 09300-A SIMULATED STONE TRANSITION STRIP.
 - 09300-B CERAMIC WALL TILE TO 30" A.F.F. ABOVE 12" BEYOND EDGE OF SINK - TRIM W/ BULL NOSE.
- DIVISION 14 - CONVEYING SYSTEMS
- 14210-A HYDRAULIC ELEVATOR - SEE SPECS.
- DIVISION 15 - MECHANICAL
- 15000-A MECHANICAL CHASE.
 - 15000-B JANITOR SINK - SEE PLUMBING DWG'S.
 - 15000-C DRINKING FOUNTAINS - SEE PLUMBING DWG'S.

- WALL LEGEND:
- CONCRETE WALLS
 - STUD WALLS
 - WALL TYPE TAG - REFER TO SHT A9.1

SKIER'S SERVICES BUILDING
FOR
BRIGHTON SKI RESORT
Big Cottonwood Canyon
Utah

Layton Construction
Company, Inc.
2987 South 300 West
Salt Lake City, Utah
84115 (801)467-5487
Fax (801)467-2539
Layton
CONSTRUCTING WITH INTEGRITY

James R. Child Associates Architects
3809 south west temple, office 1A
salt lake city, utah 84115
(801) 268-0474


DATE/REVISION	PROJECT #	SHEET NO.
08 - 31 - 94	94005	
		A1.2

A


B

C

D

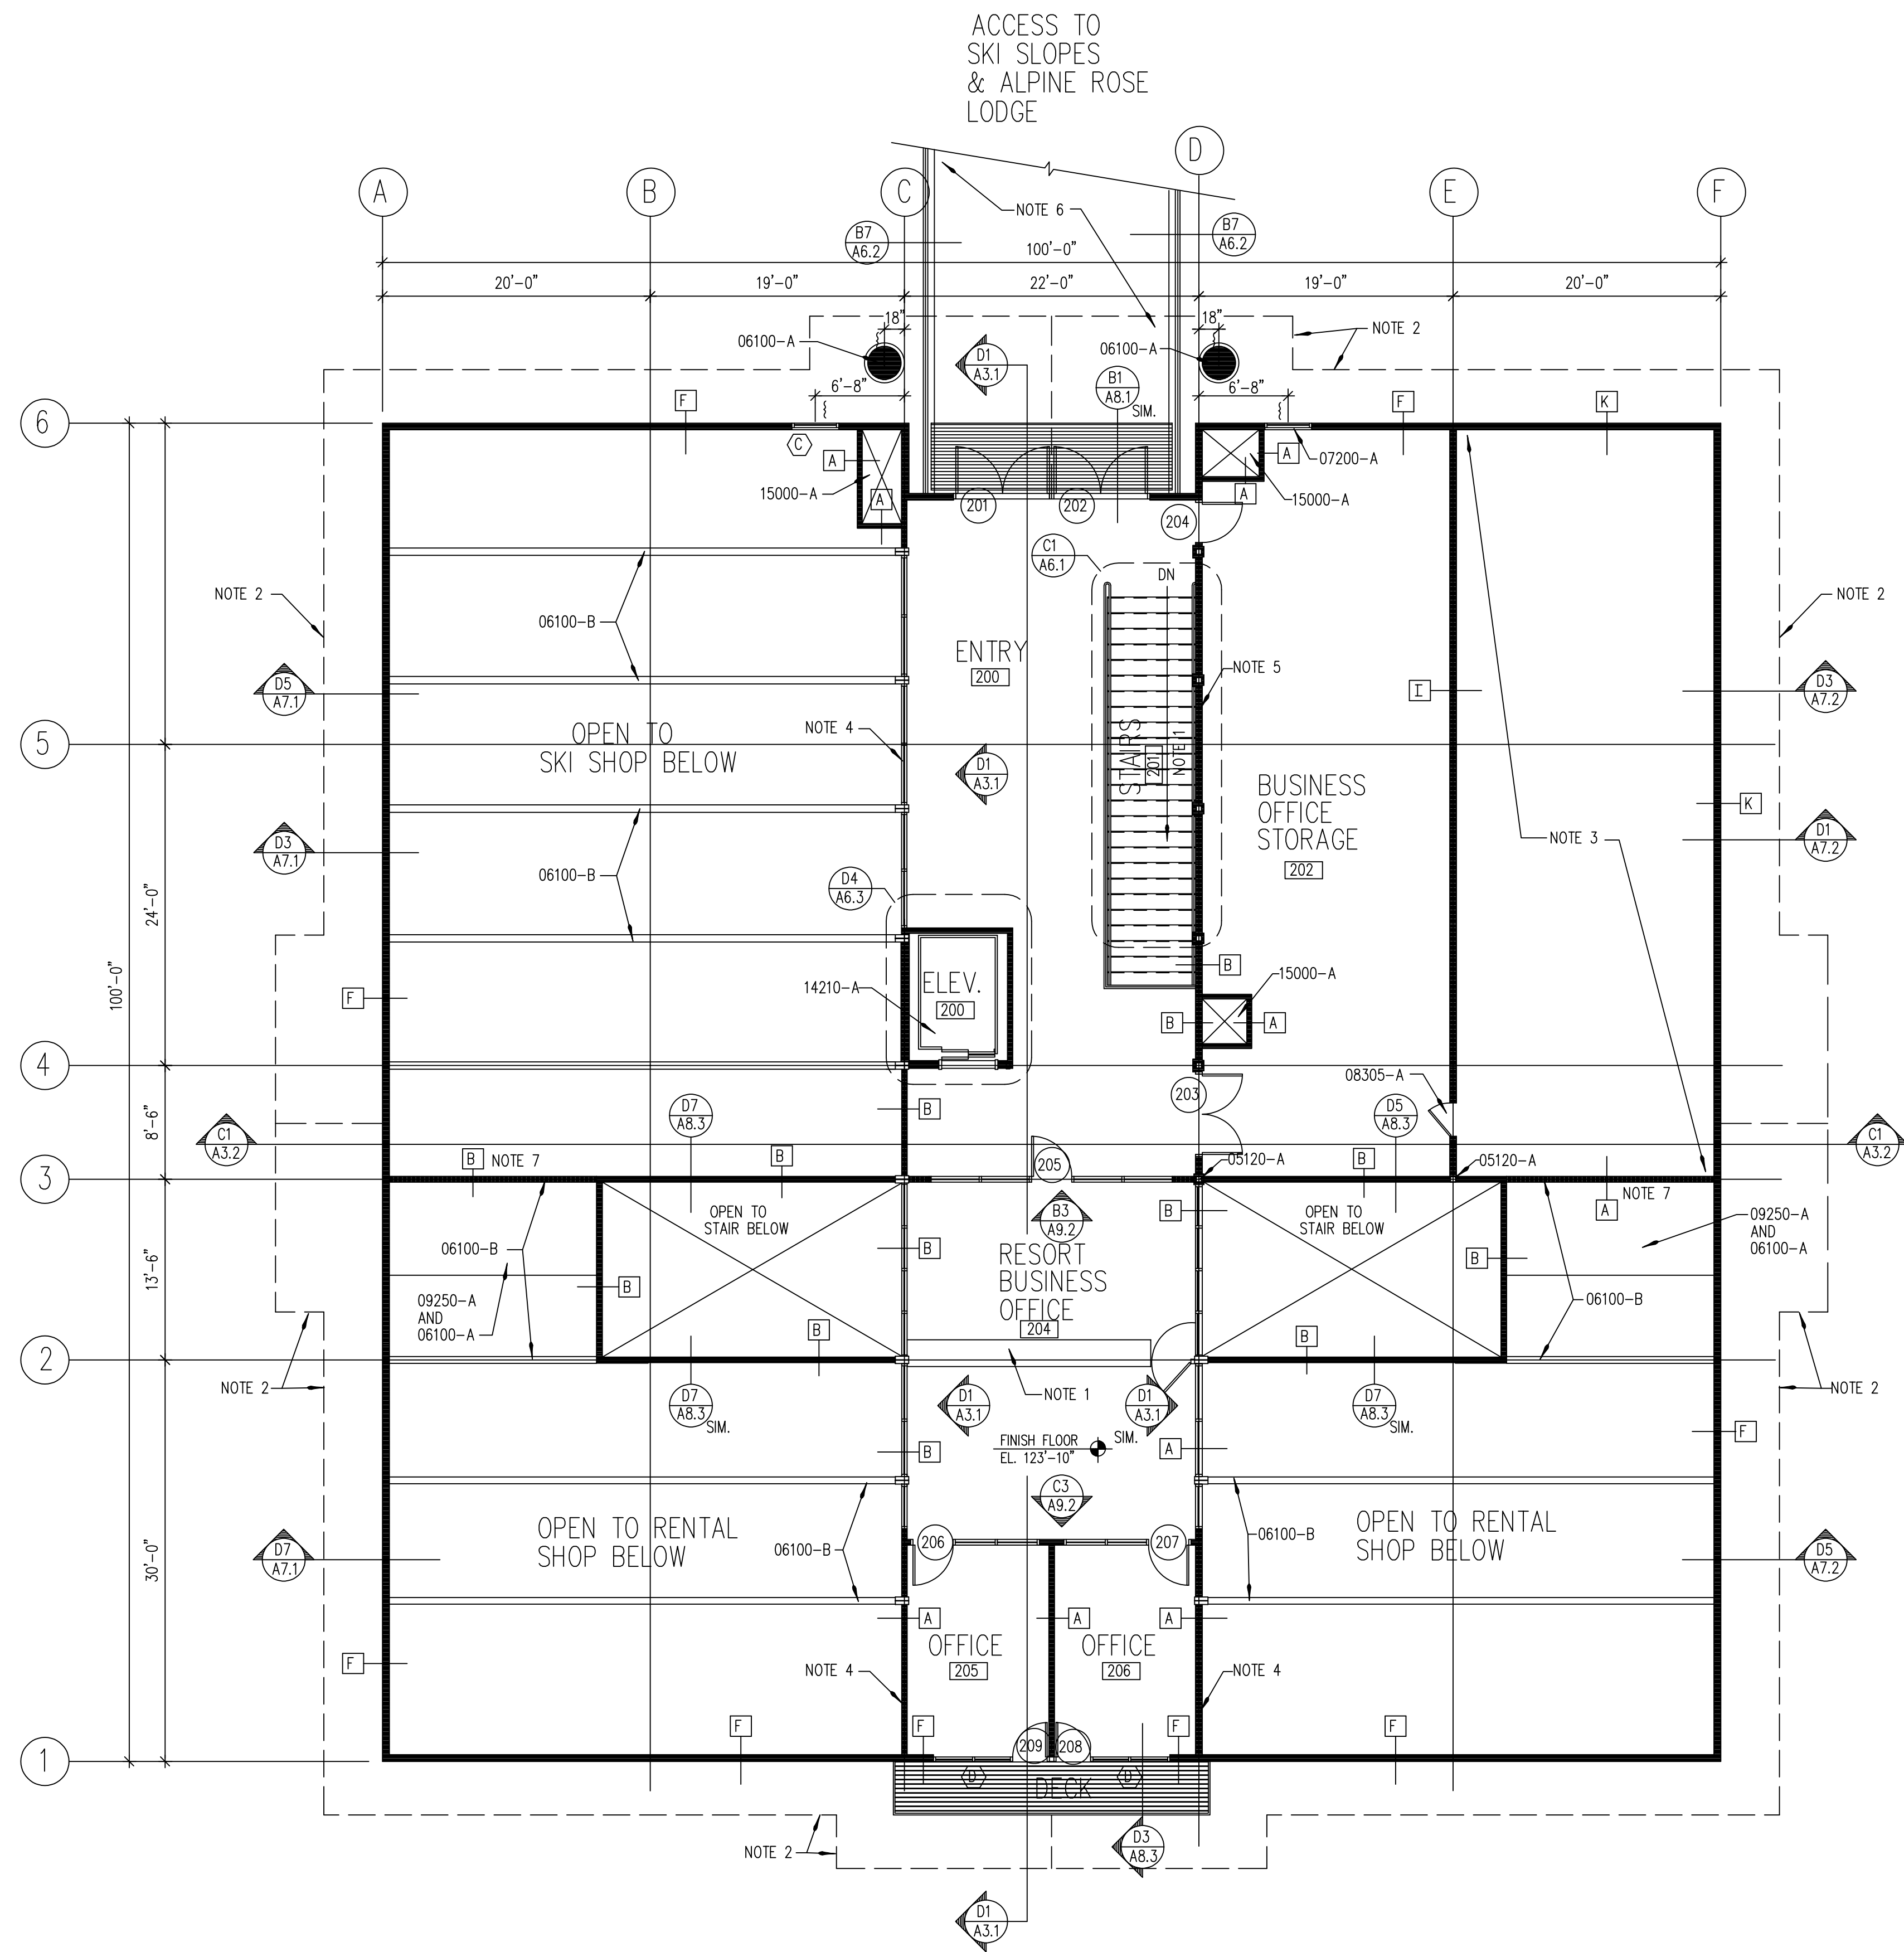

D3 UPPER LEVEL PLAN
A1.3 SCALE: 1/8" = 1'-0"

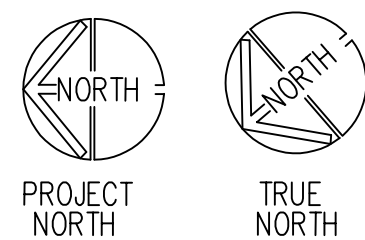

GENERAL NOTES:

1. BUSINESS OFFICE COUNTER TO BE PROVIDED & INSTALLED BY OWNER.
2. LINE INDICATES ROOF OVERHANG.
3. OPEN TO CEILING BELOW.
4. WALL TO BE CENTERED ON GRID.
5. LINE WITH WALL BELOW.
6. FOR BRIDGE & BOOT GRATE INFORMATION - REFER TO STRUCTURAL DRAWINGS.
7. WRAP GLU-LAM BEAM WITH SHEET ROCK.

KEYED NOTES:

- DIVISION 5 - METALS
- 05120-A STEEL TUBE COLUMN - SEE STRUCTURAL DRAWINGS.

DIVISION 6 - WOOD & PLASTICS

- 06100-A 2'-6" TREE COLUMN - PROVIDED BY OWNER.
- 06100-B WOOD TRUSSES - REFER TO STRUCT. DWG'S.

DIVISION 7 - THERMAL & MOISTURE PROTECTION

- 07700-A PRE-FINISHED LOVERED AIR INTAKE SIZE & FRAME PROFILE TO MATCH WINDOW TYPE.

DIVISION 8 - DOORS & WINDOWS

- 08305-A 30"x48" WALL MOUNTED METAL ACCESS DOOR.

DIVISION 9 - FINISHES

- 09250-A -

DIVISION 14 - CONVEYING SYSTEMS

- 14210-A HYDRAULIC ELEVATOR - REFER TO SPECS.

DIVISION 15 - MECHANICAL

- 15000-A MECHANICAL CHASE.

WALL LEGEND:

- CONCRETE WALLS
- STUD WALLS

D WALL TYPE TAG - REFER TO SHT A9.1

SKIER'S SERVICES BUILDING
FOR
BRIGHTON SKI RESORT
Big Cottonwood Canyon
Utah

Layton Construction
Company, Inc.

2987 South 300 West
Salt Lake City, Utah
84115 (801)467-5487
Fax (801)467-2539

Layton
CONSTRUCTING WITH INTEGRITY

James R. Child Associates Architects

3809 south west temple, office 1A
salt lake city, utah 84115
(801) 268-0474

DATE/REVISION
04 - 28 - 94

PROJECT #
94005

SHEET NO.


A1.3

A

B

C

D

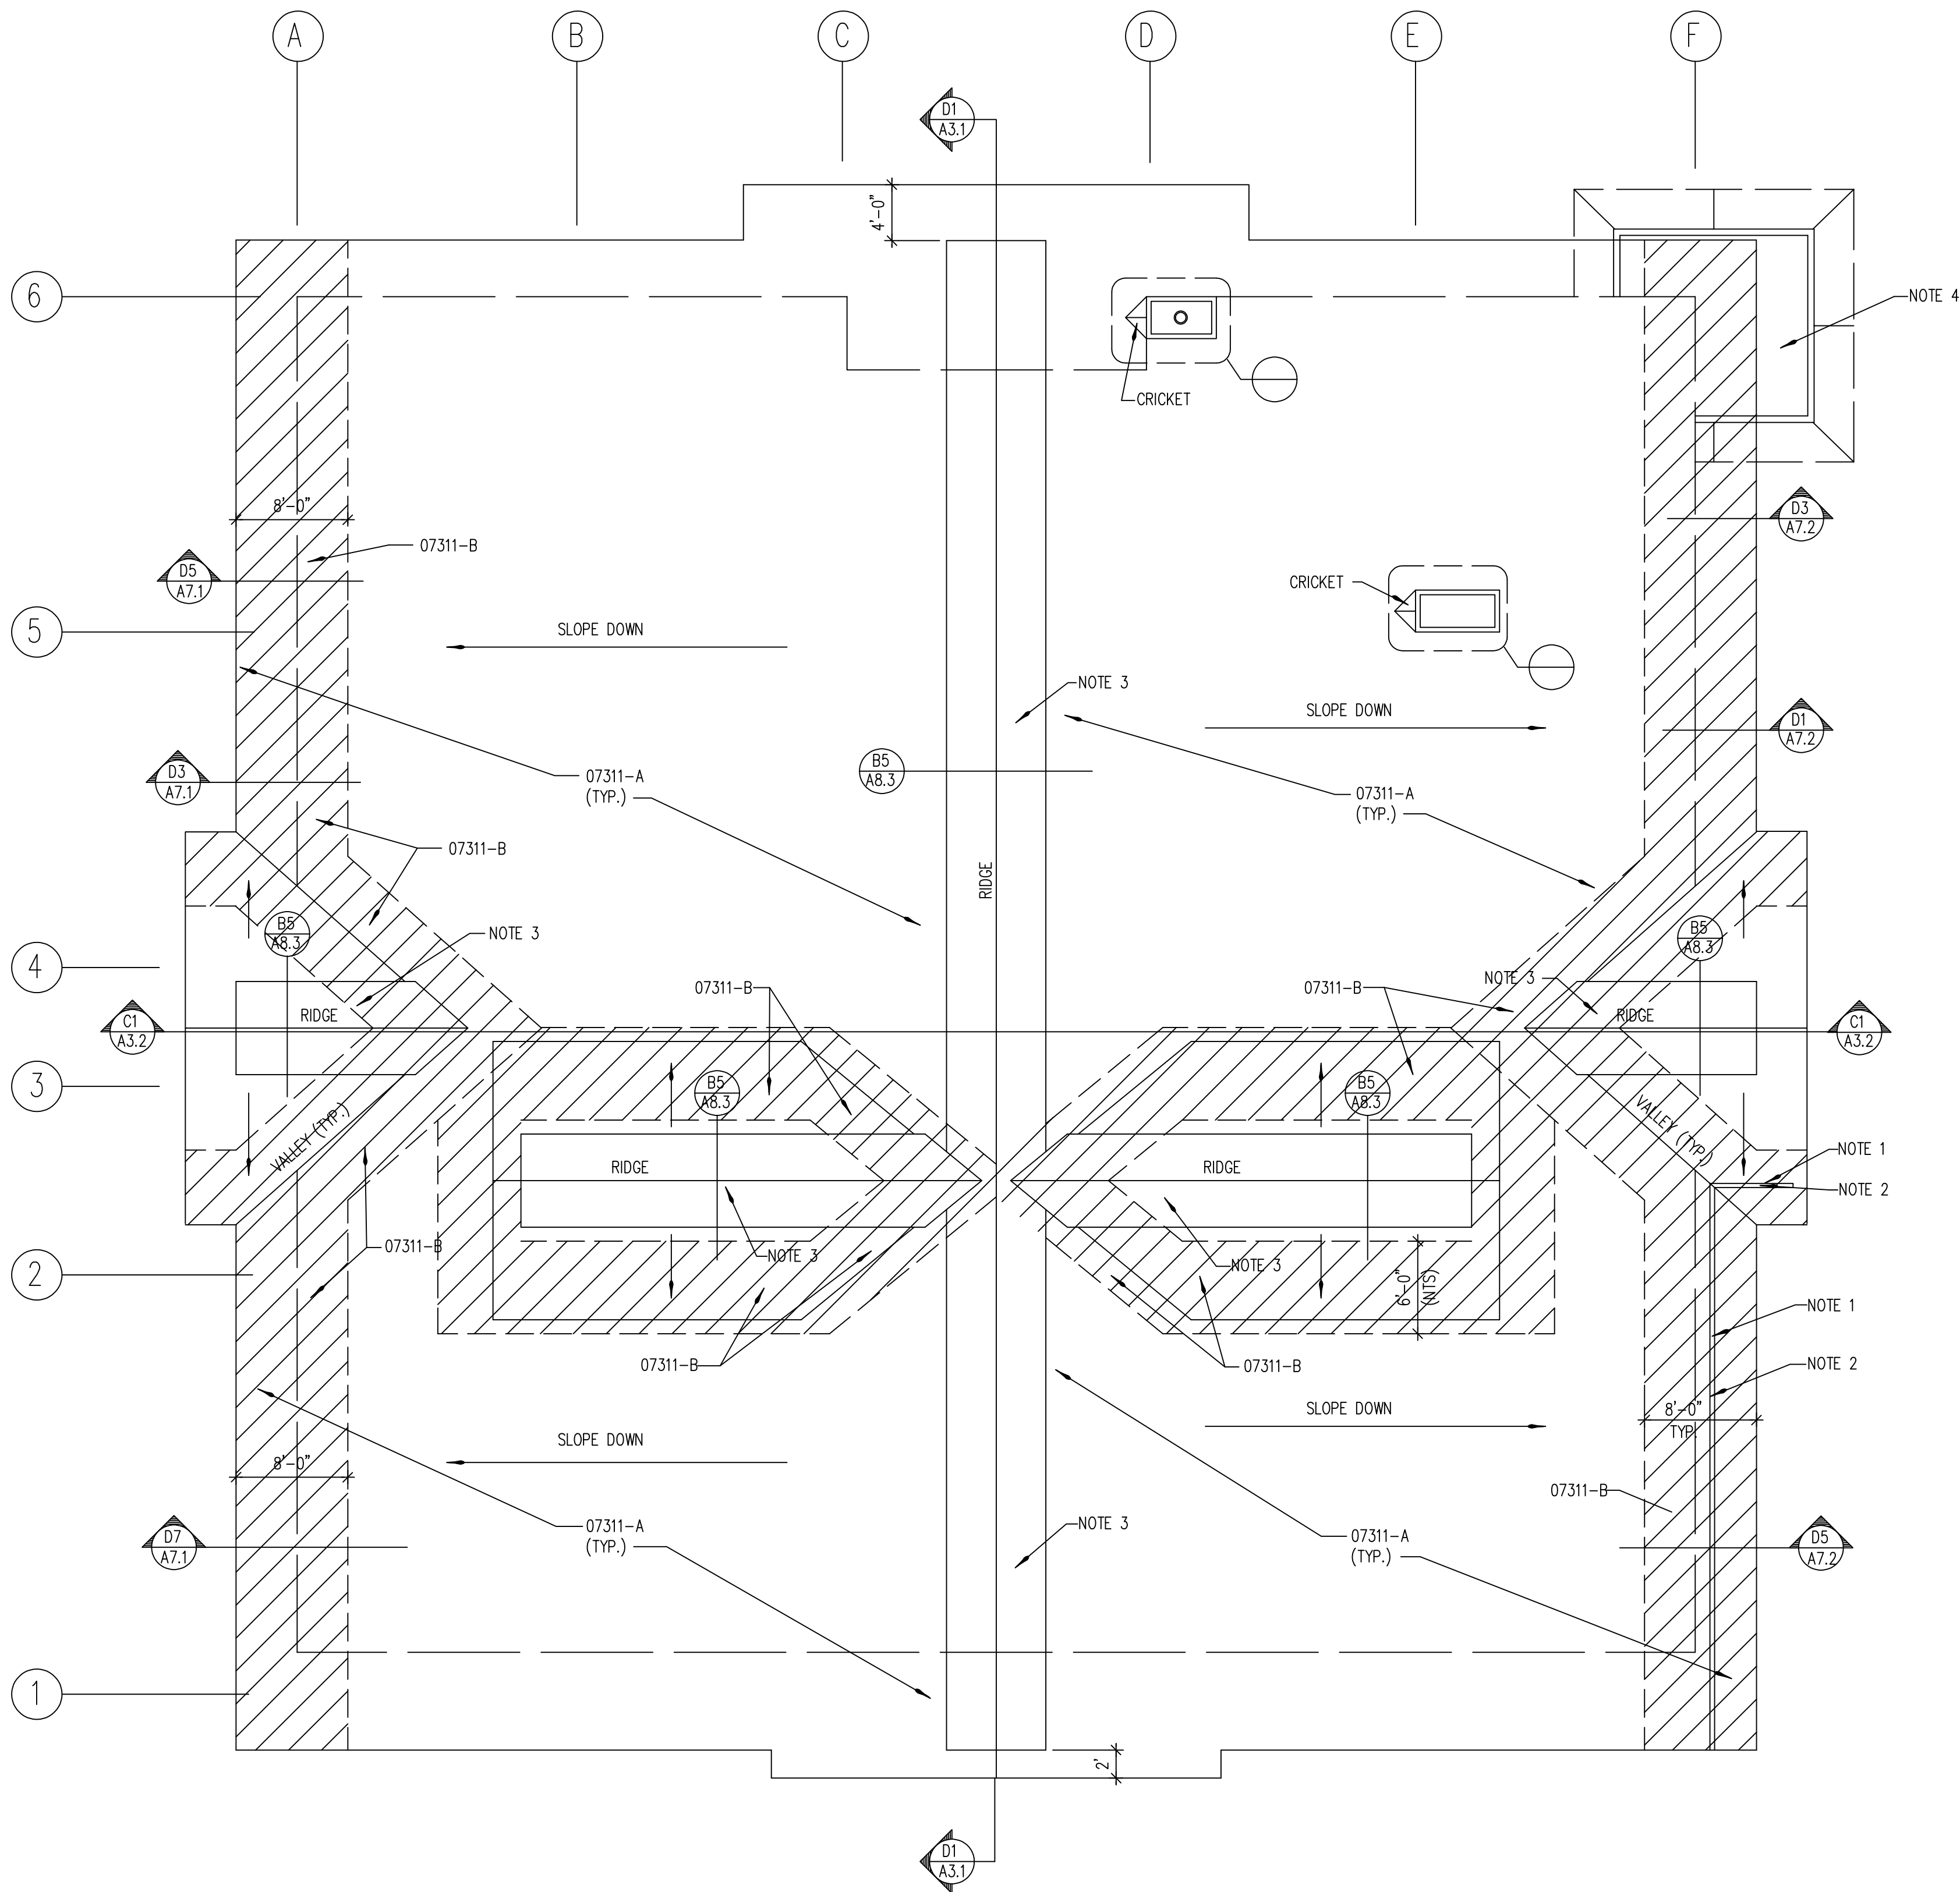

D3
A1.4

ROOF PLAN

SCALE: 1/8" = 1'-0"

GENERAL NOTES:

1. HEAT CABLE IN GUTTER & EXTENDING DOWN DOWNSPOUT - REFER TO MECHANICAL.
2. INTEGRAL DRAINAGE GUTTER - REFER TO DETAIL.
3. RIDGE VENT - TYPICAL.
4. FUTURE CLOCK TOWER. (NIC)

KEYED NOTES:

DIVISION 6 - WOOD & PLASTICS
06100-A -

DIVISION 7 - THERMAL & MOISTURE PROTECTION

- 07311-A ASPHALT SHINGLE ROOFING - REFER TO SPECS.
07311-B BITUTHANE SNOW & ICE GUARD UNDERLAYMENT - REFER TO SPECS.

SKIER'S SERVICES BUILDING
FOR
BRIGHTON SKI RESORT
Big Cottonwood Canyon
Utah

Layton Construction
Company, Inc.

2987 South 300 West
Salt Lake City, Utah
84115 (801)467-5487
Fax (801)467-2539

Layton
CONSTRUCTING WITH INTEGRITY

James R. Child Associates Architects

3809 south west temple, office 1A
salt lake city, utah 84115
(801) 268-0474

DATE/REVISION
04 • 28 • 94

PROJECT #
94005

SHEET NO.


A1.4

A

B

C

D

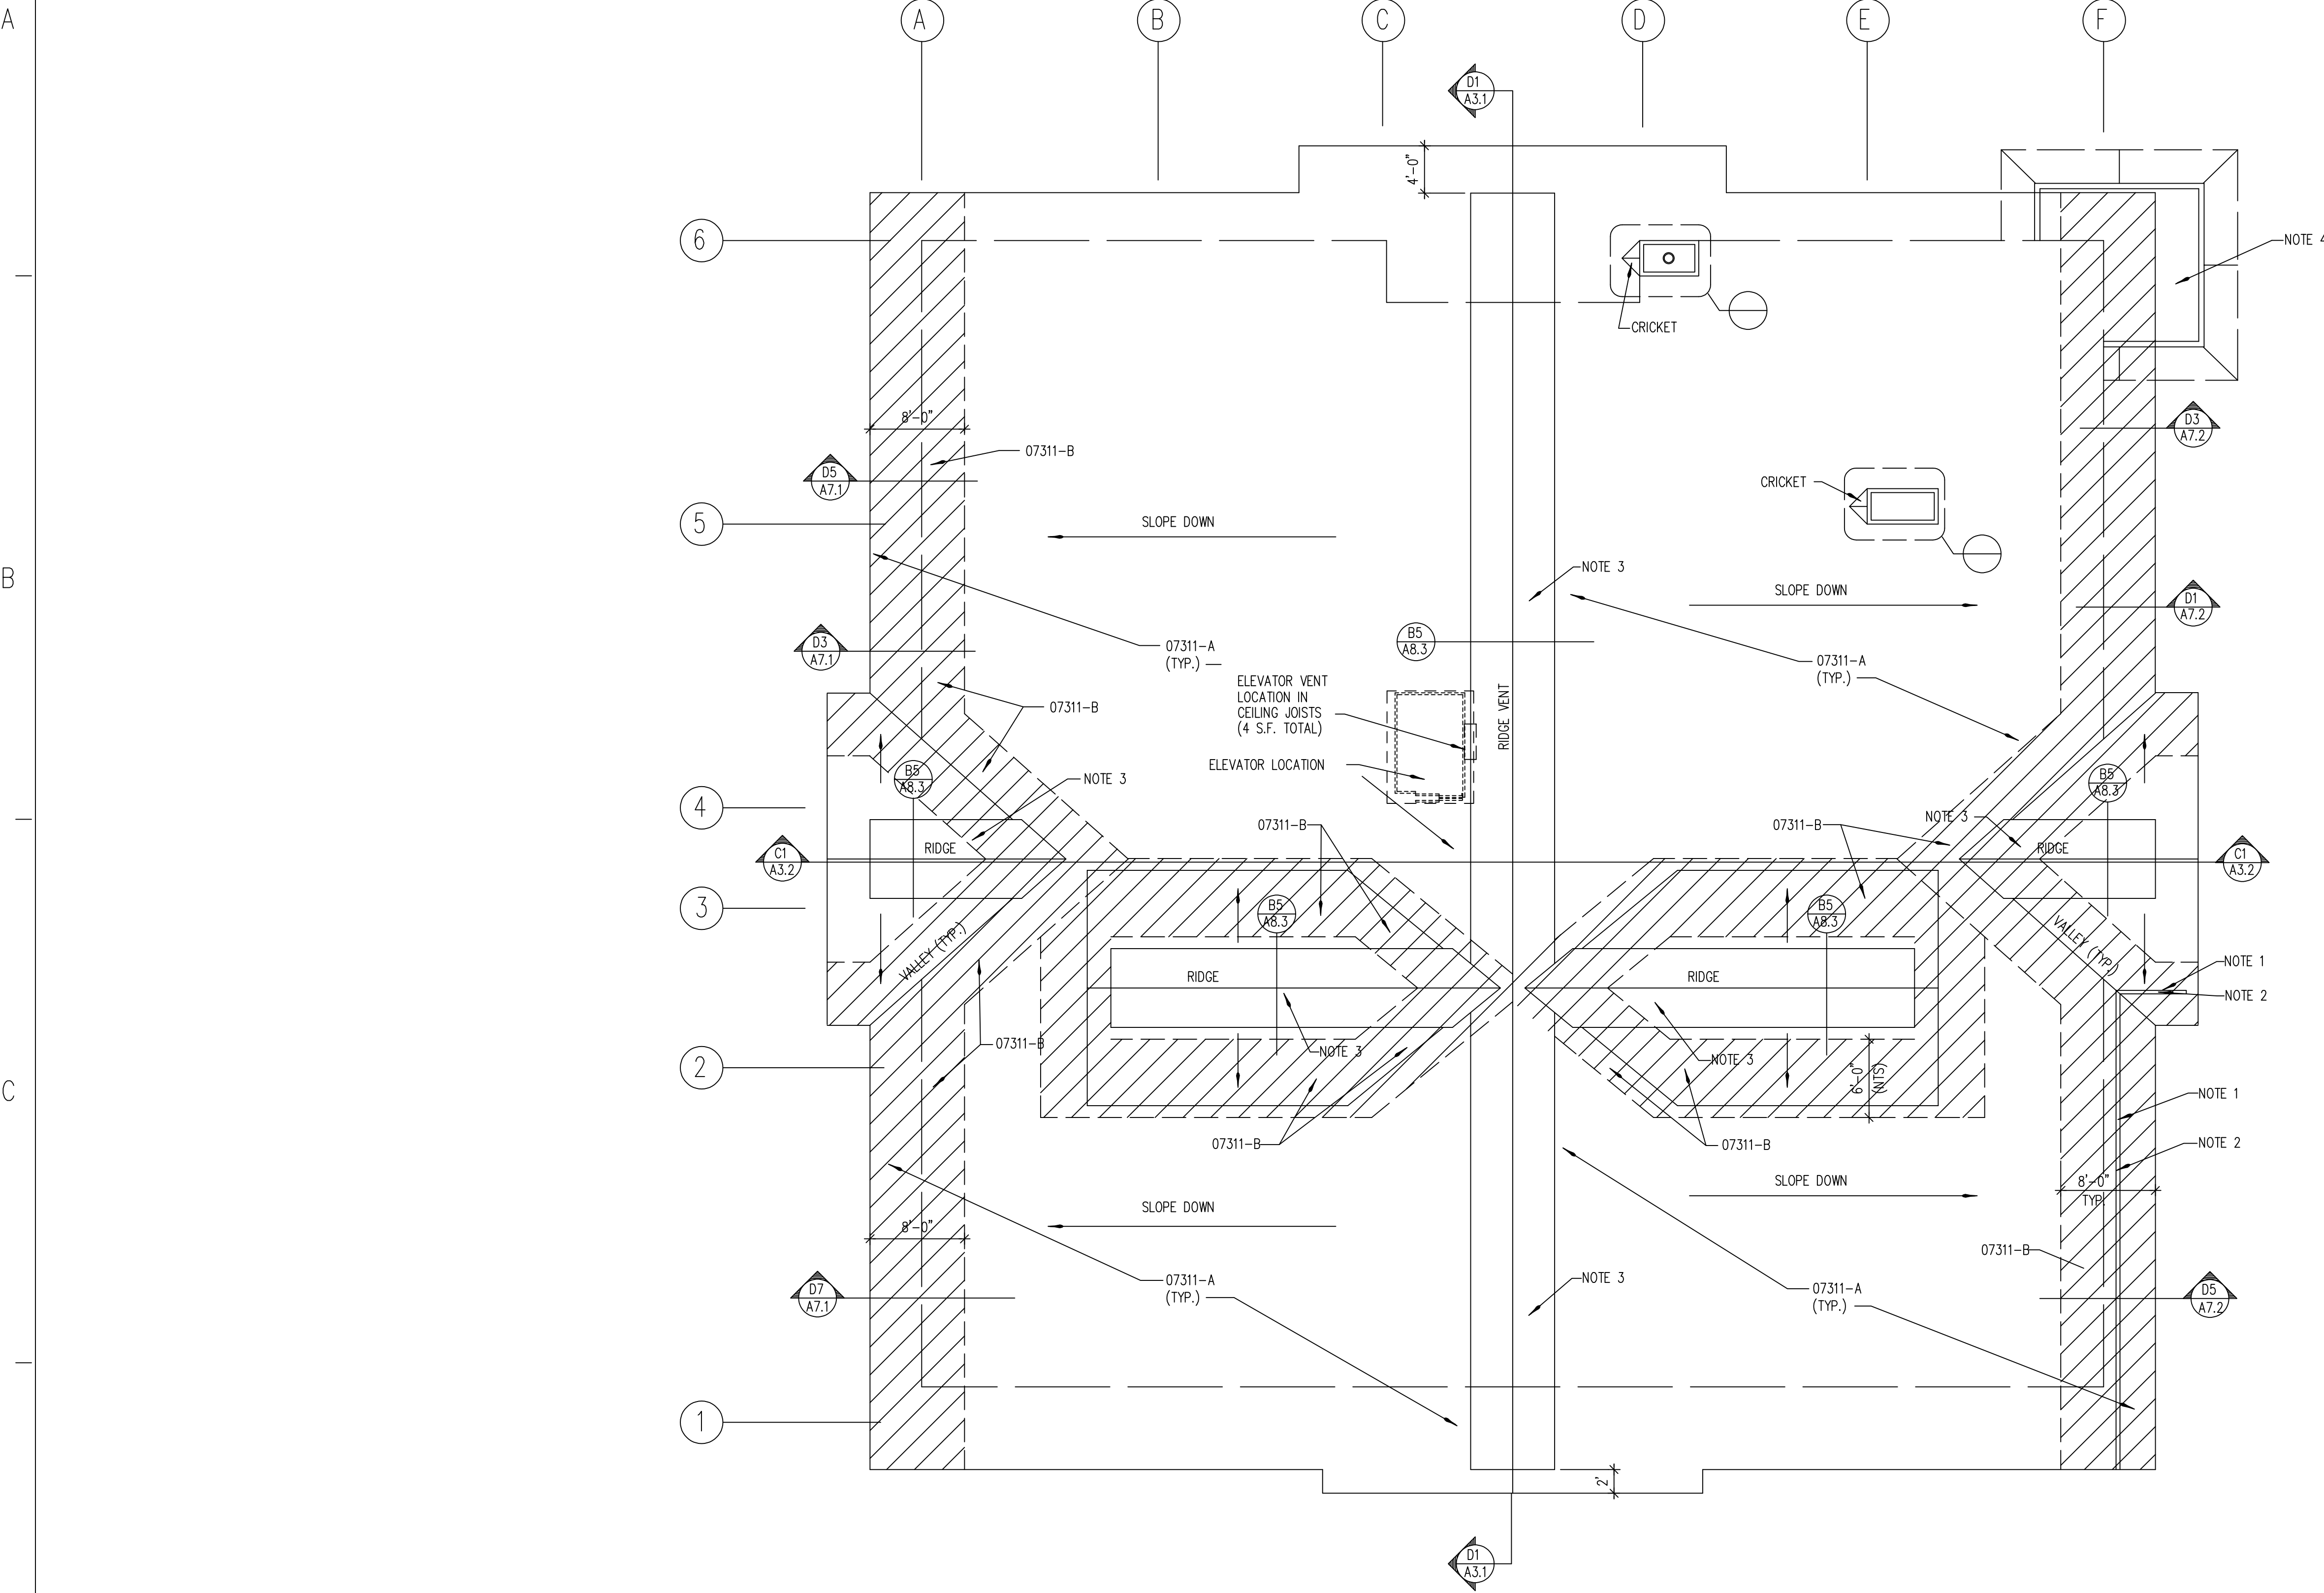

D3
A1.4

ROOF PLAN

SCALE: 1/8" = 1'-0"

- GENERAL NOTES:
1. HEAT CABLE IN GUTTER & EXTENDING DOWN DOWNSPOUT – REFER TO MECHANICAL.
 2. INTEGRAL DRAINAGE GUTTER – REFER TO DETAIL.
 3. RIDGE VENT – TYPICAL.
 4. FUTURE CLOCK TOWER. (NIC)

KEYED NOTES:

DIVISION 6 – WOOD & PLASTICS

06100-A –

DIVISION 7 – THERMAL & MOISTURE PROTECTION

07311-A ASPHALT SHINGLE ROOFING – REFER TO SPECS.

07311-B BITUTHANE SNOW & ICE GUARD UNDERLAYMENT – REFER TO SPECS.

SKIER'S SERVICES BUILDING
FOR
BRIGHTON SKI RESORT
Big Cottonwood Canyon
Utah

Layton Construction
Company, Inc.

2987 South 300 West
Salt Lake City, Utah
84115 (801)467-5487
Fax (801)467-2539

Layton



CONSTRUCTING WITH INTEGRITY

James R. Child Associates Architects
3809 south west temple, office 1A
salt lake city, utah 84115
(801) 268-0474


DATE/REVISION	PROJECT #
04 • 28 • 94	94005

SHEET NO.


A1.4

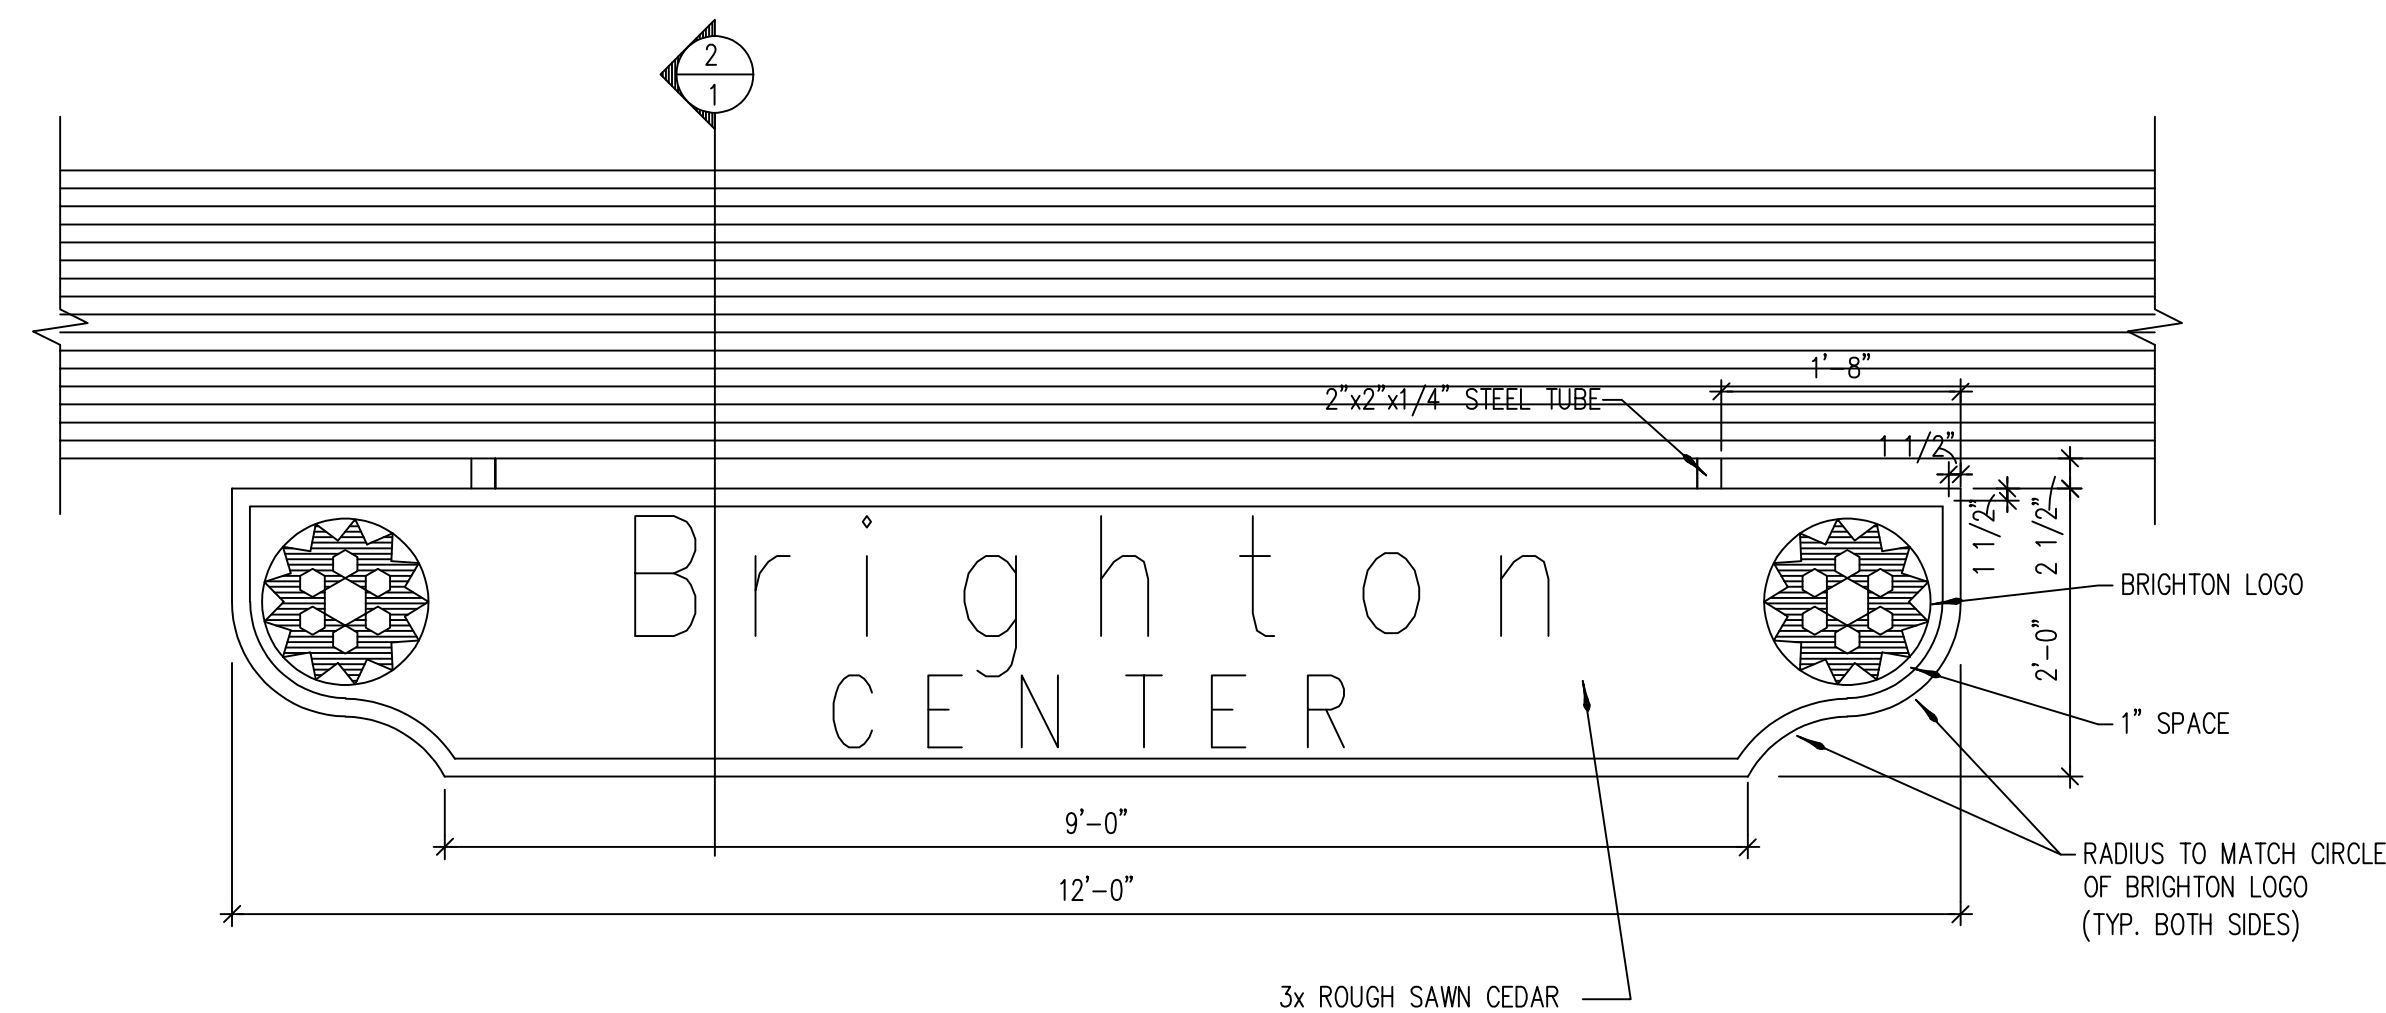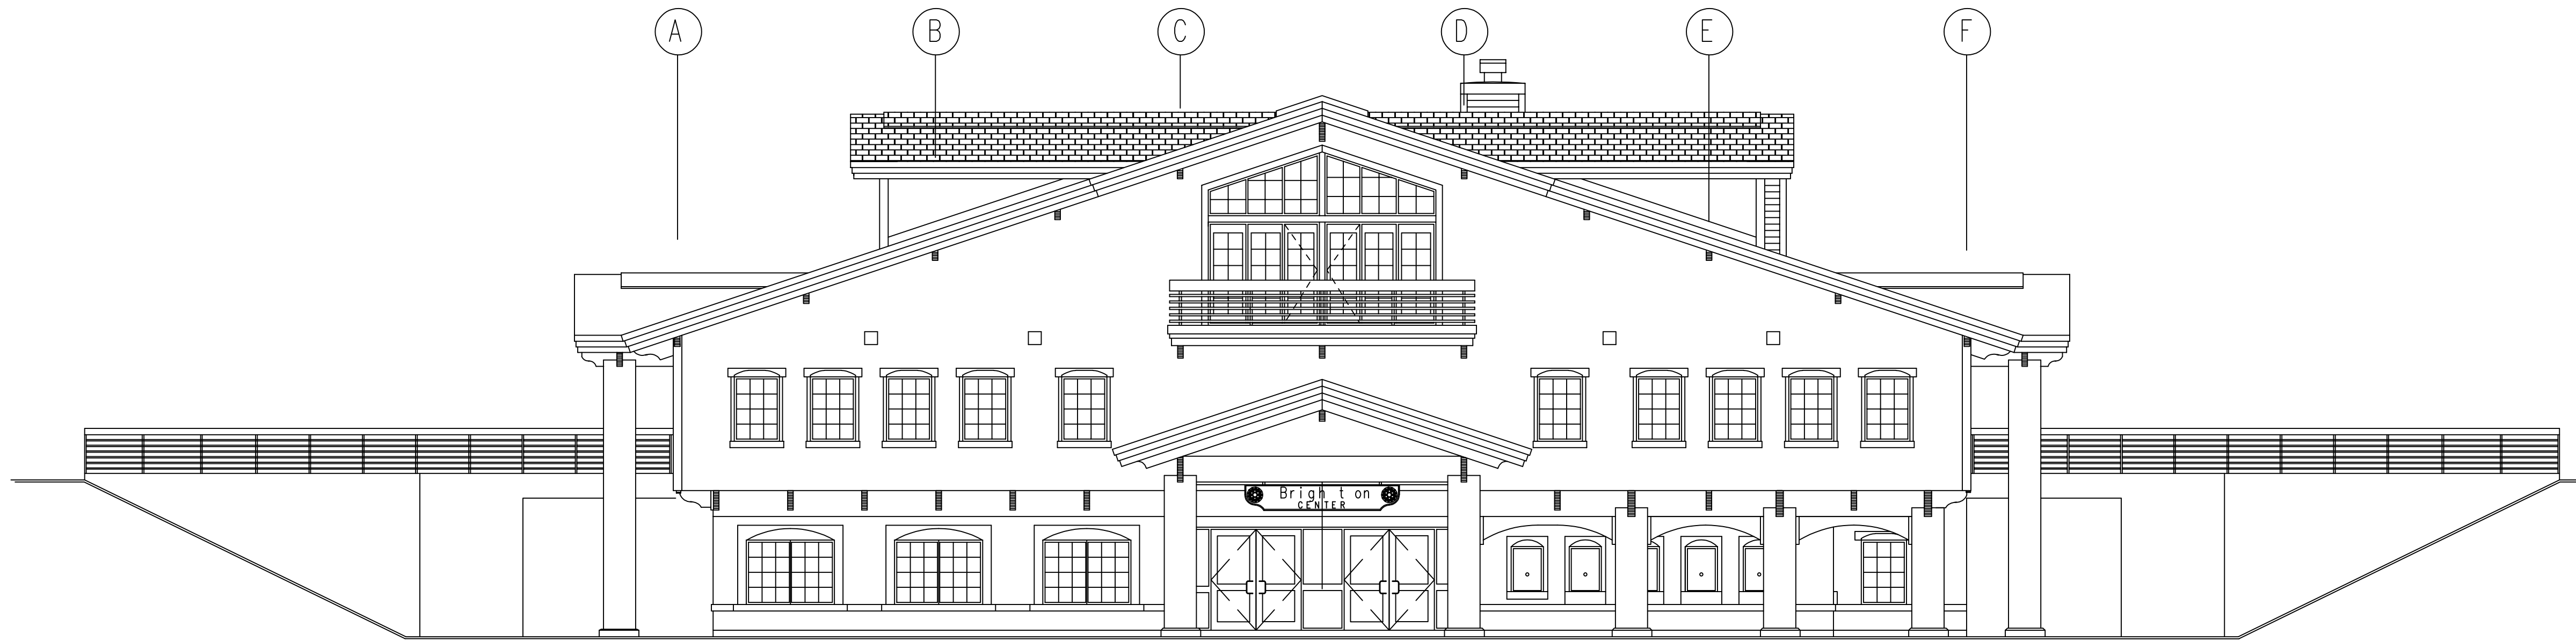

1
1 SIGN ELEVATION
SCALE: NOT TO SCALE

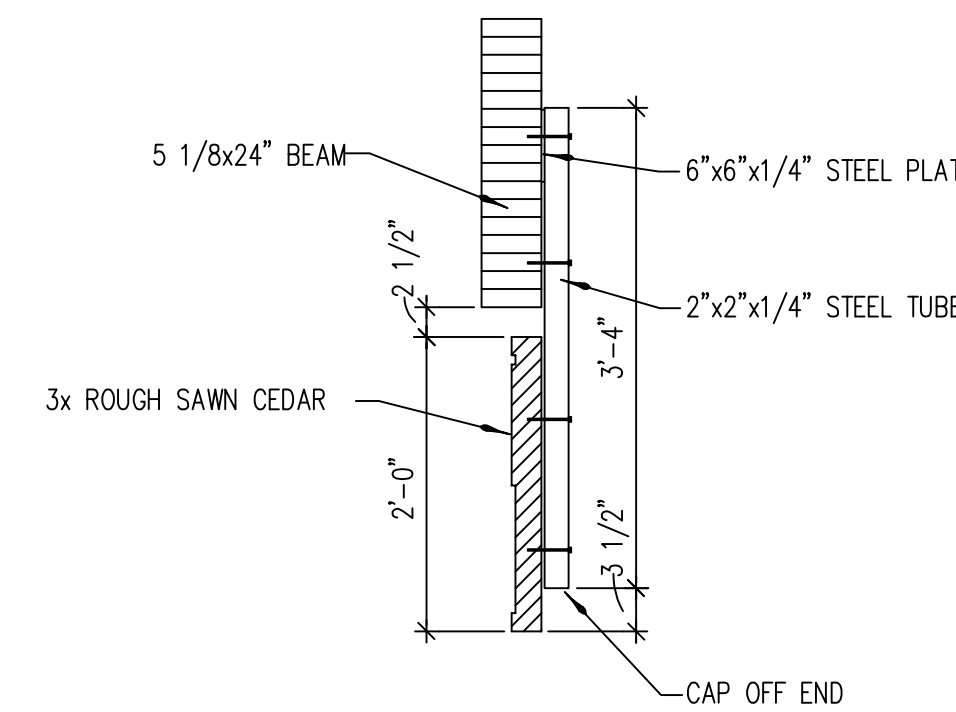

2
1 SIGN SECTION
SCALE: NOT TO SCALE

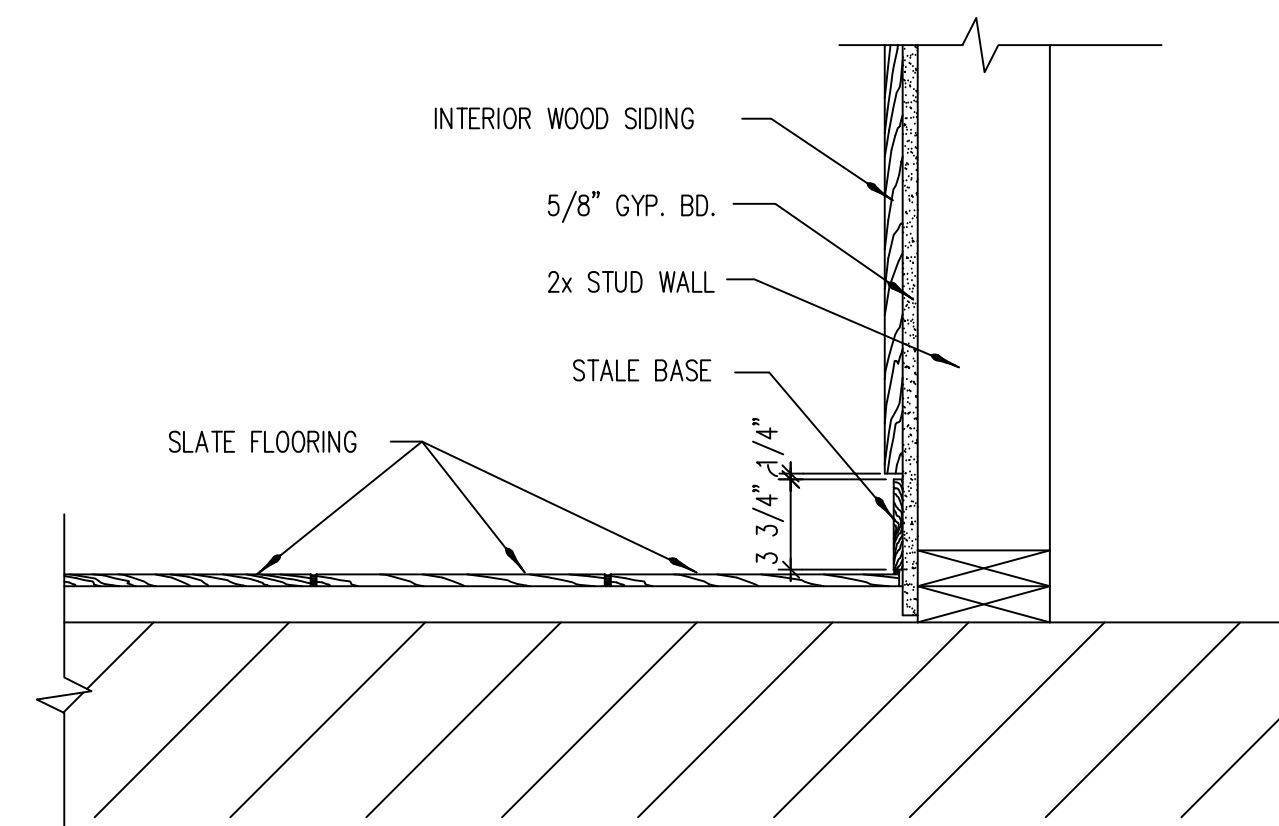

NOTE:
SLATE FLOORING THICK SET AT SECOND FLR.
SLATE FLOORING THIN SET AT FIRST FLR.

SLATE BASE DETAIL

SCALE: NOT TO SCALE

SKIER'S SERVICES BUILDING
FOR
BRIGHTON SKI RESORT
Big Cottonwood Canyon
Utah

Layton Construction
Company, Inc.

2987 South 300 West
Salt Lake City, Utah
84115 (801)467-5487
Fax (801)467-2539

Layton
CONSTRUCTING WITH INTEGRITY

James R. Child Associates Architects
3809 south west temple, office 1A
salt lake city, utah 84115
(801) 268-0474

DATE/REVISION
05 • 02 • 94

PROJECT #
94005

SHEET NO.

A2.1


A

B

C


D

No Constructed

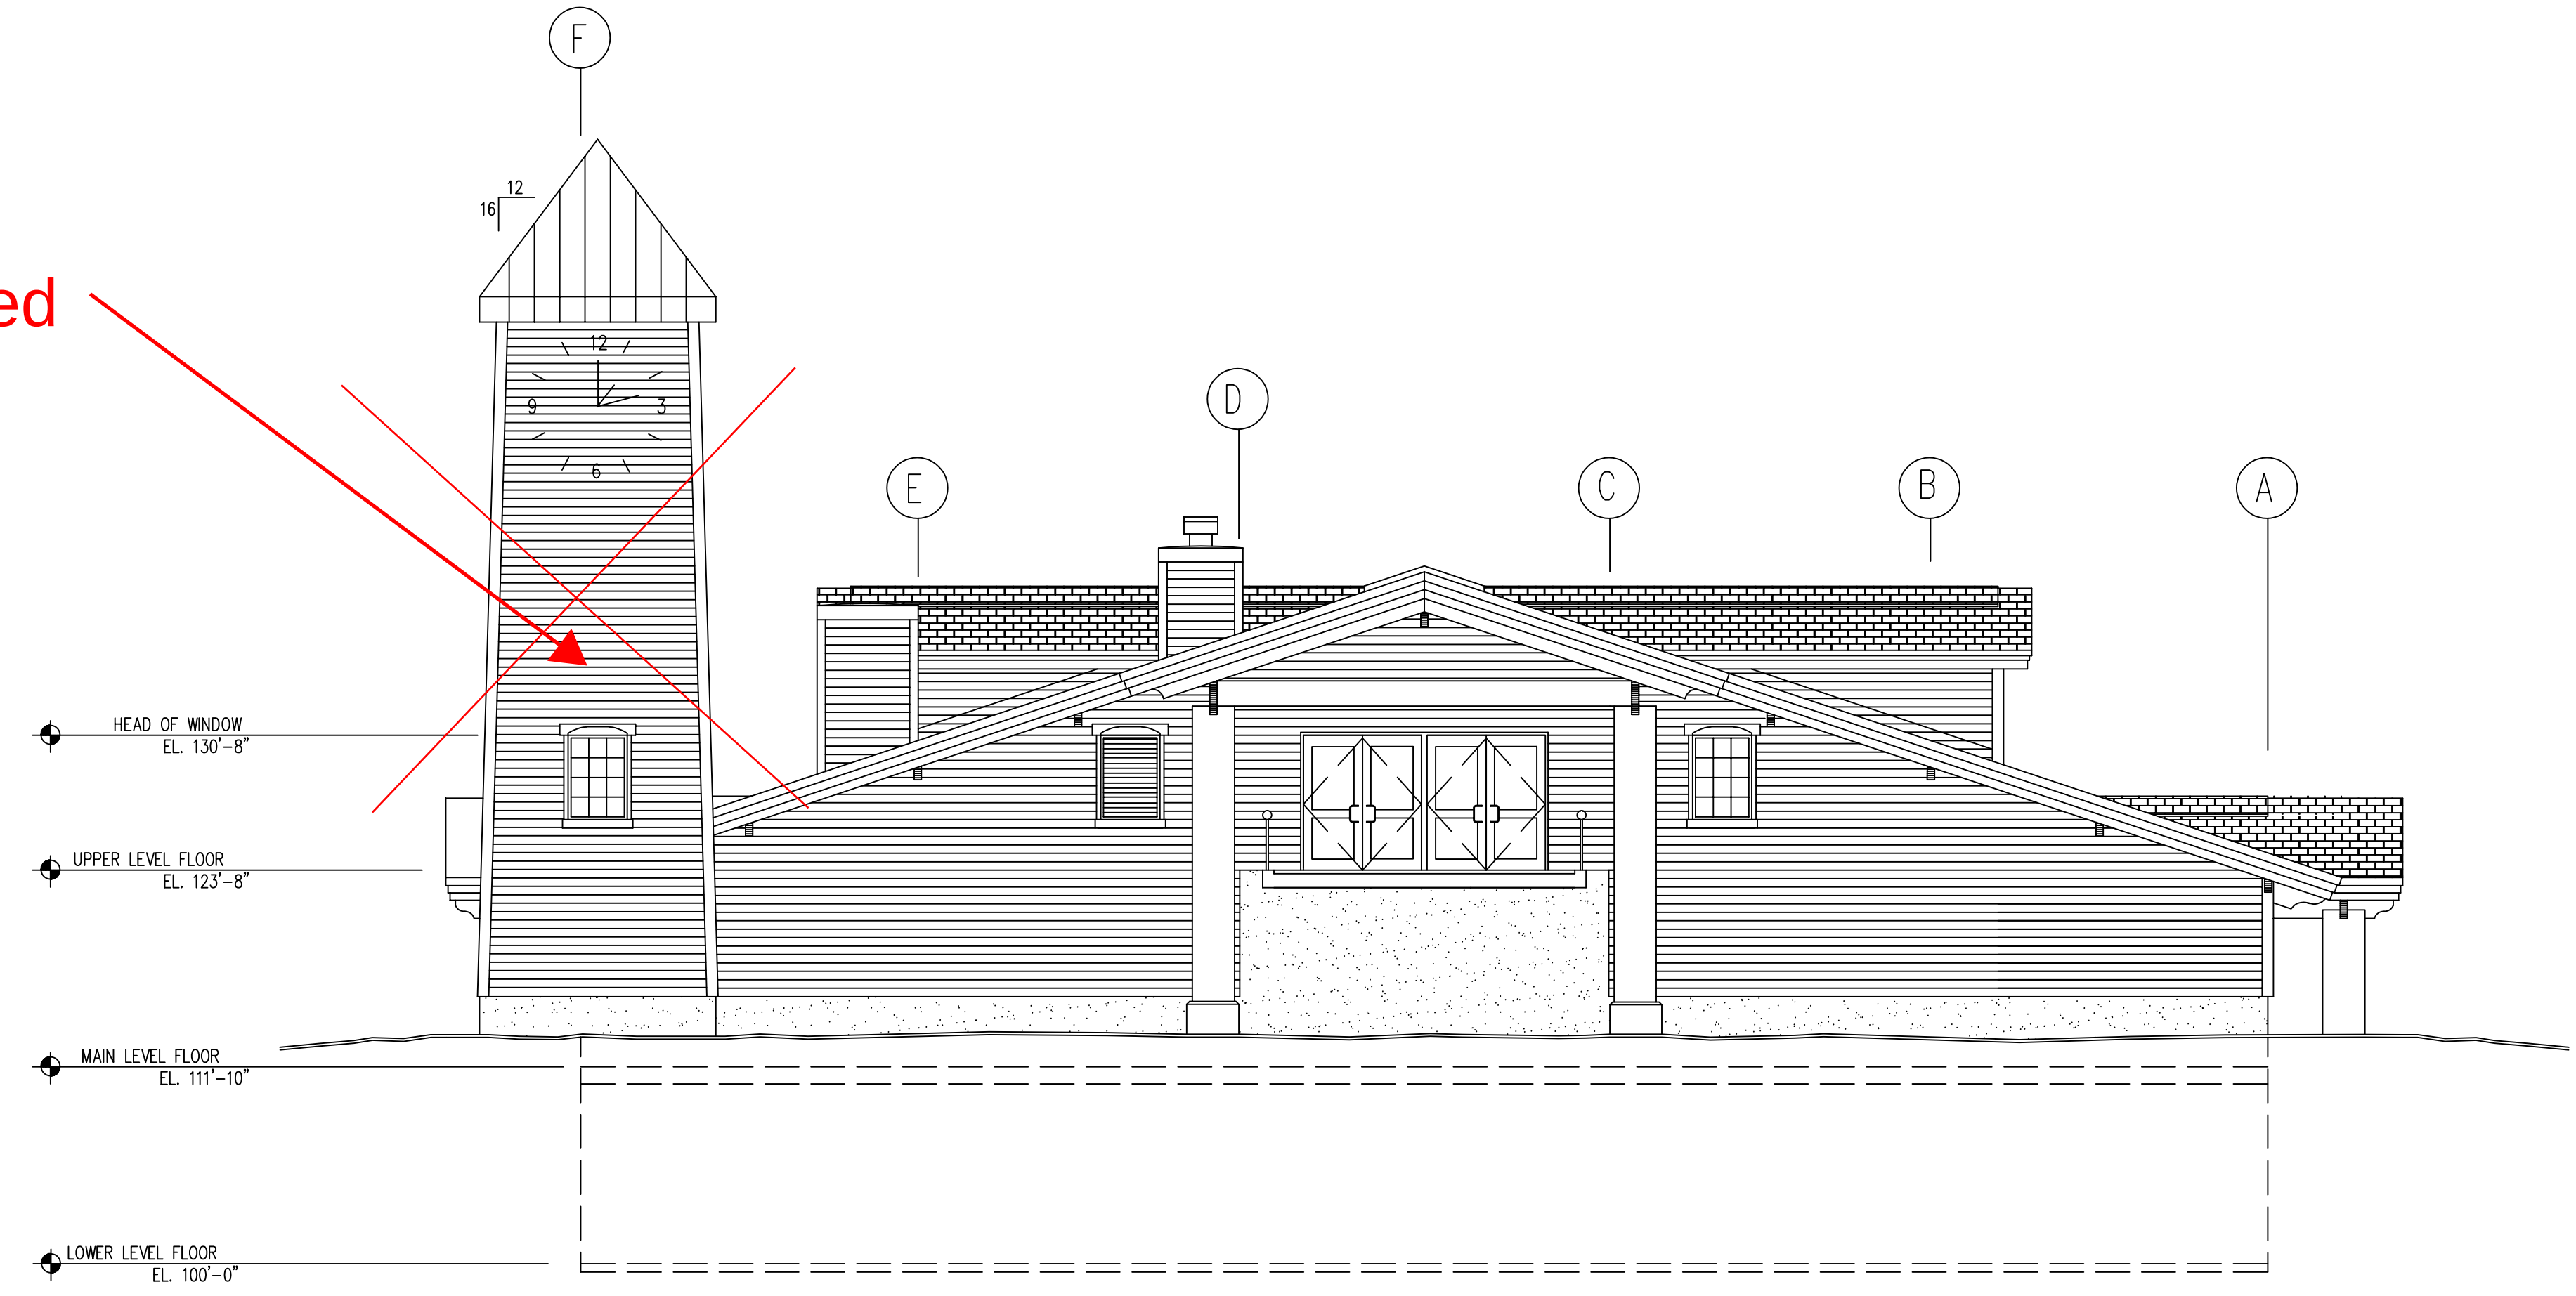

B3 EAST EXTERIOR ELEVATION
A2.1 SCALE: 1/8" = 1'-0"

No Constructed

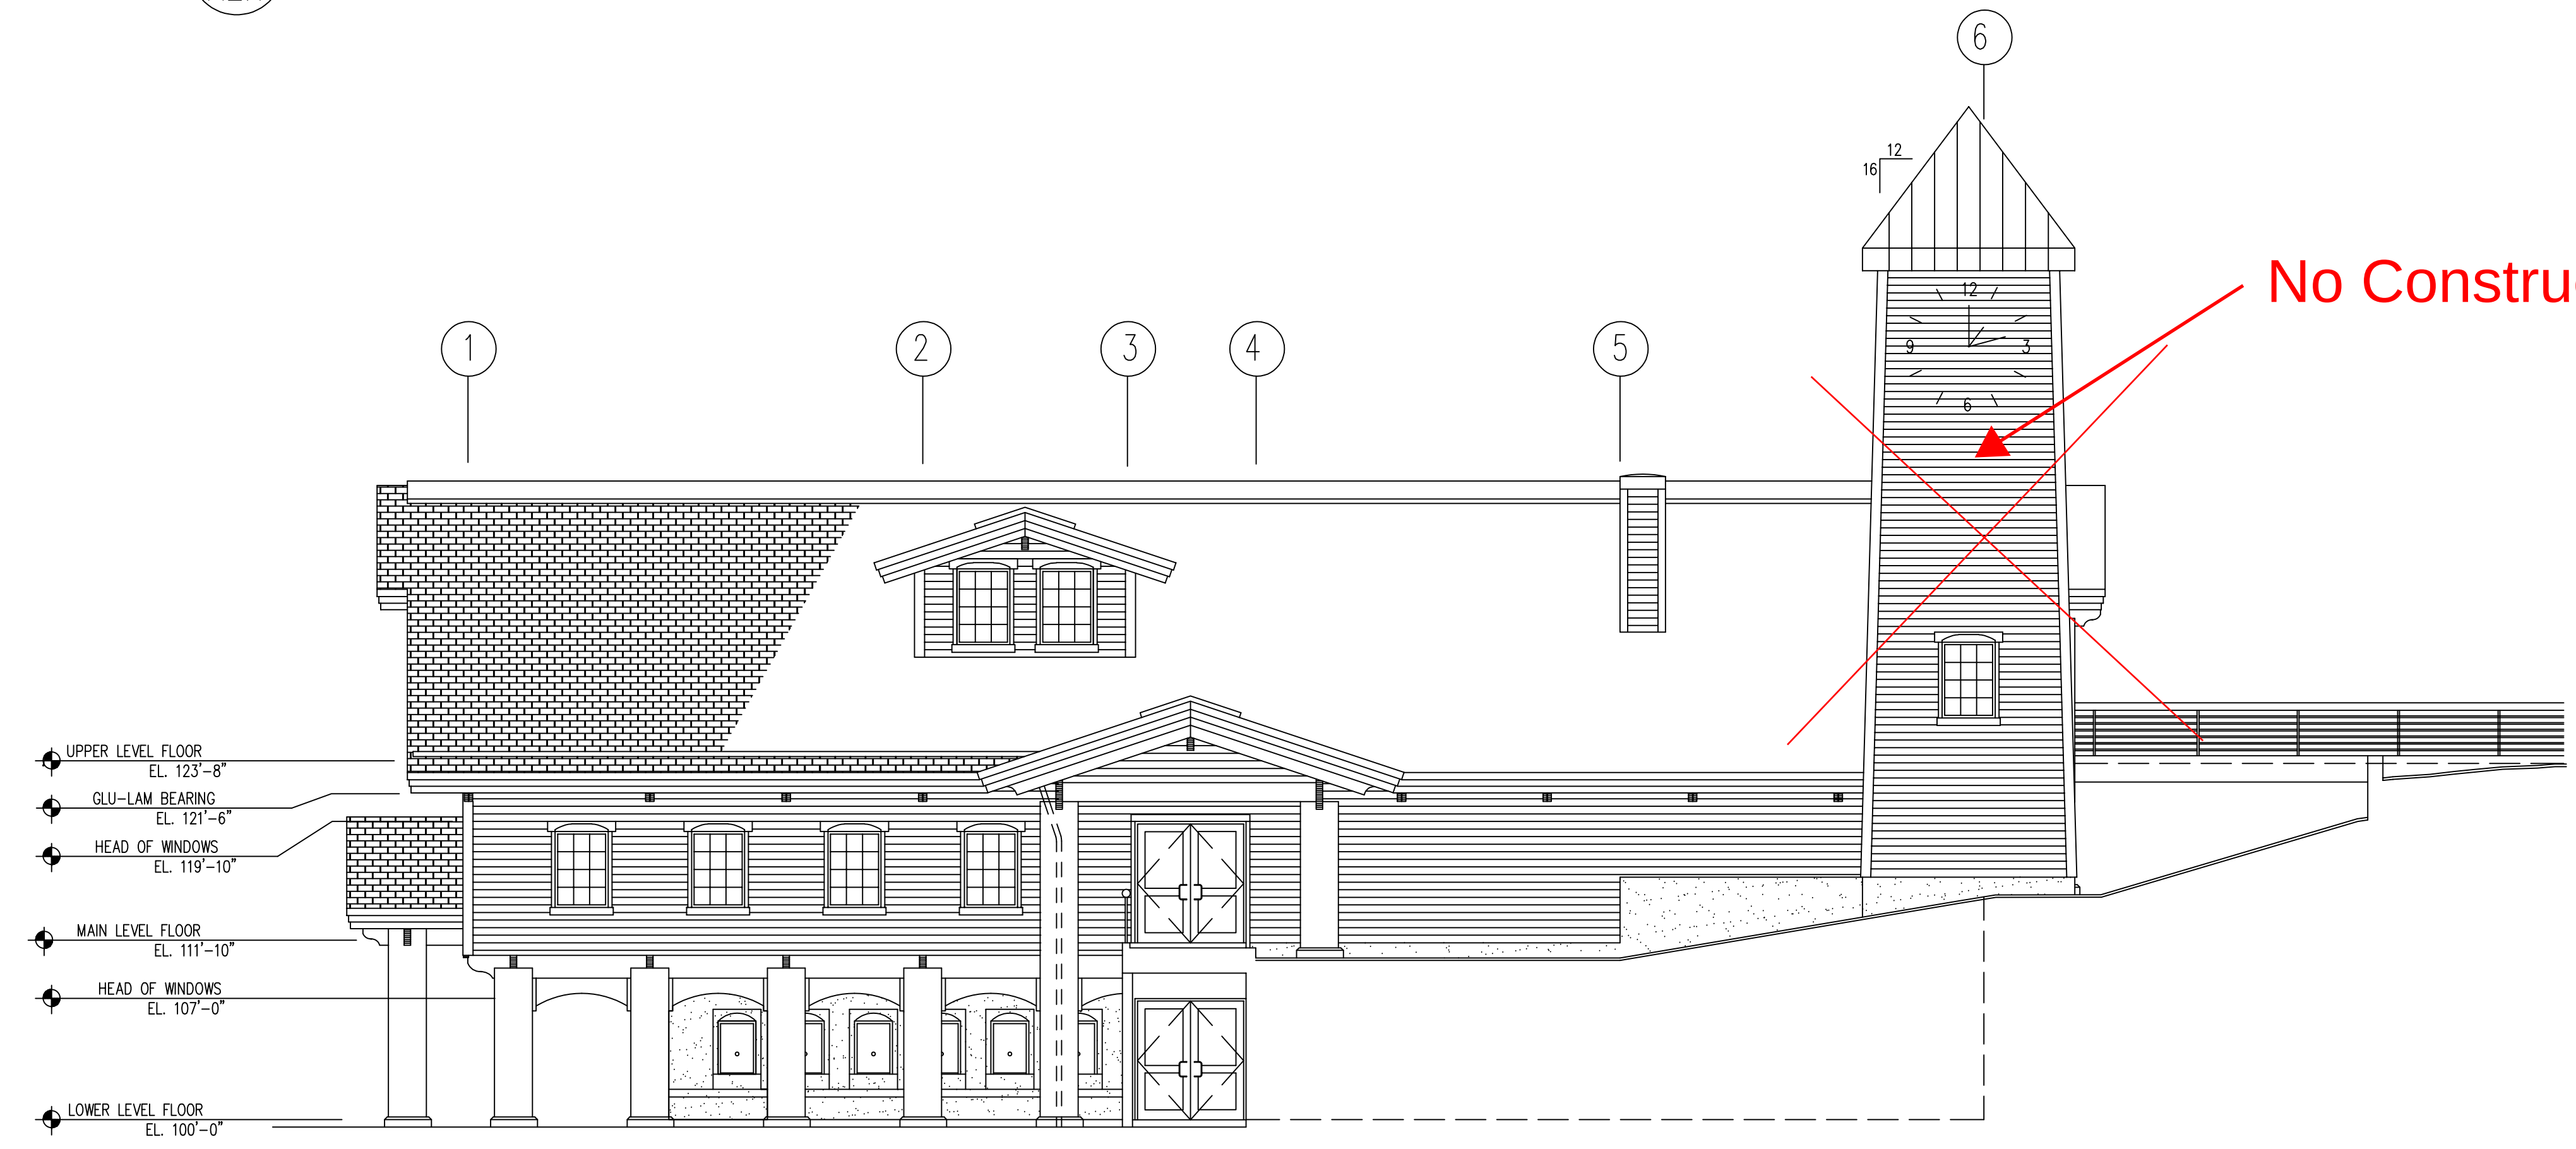

D3 SOUTH EXTERIOR ELEVATION
A2.1 SCALE: 1/8" = 1'-0"

SKIER'S SERVICES BUILDING
FOR
BRIGHTON SKI RESORT
Big Cottonwood Canyon
Utah

Layton Construction
Company, Inc.
2987 South 300 West
Salt Lake City, Utah
84115 (801)467-5487
Fax (801)467-2539



James R. Child Associates Architects
3809 south west temple, office 1A
salt lake city, utah 84115
(801) 268-0474

DATE/REVISION 07 • 20 • 94	PROJECT # 94005
-------------------------------	--------------------


SHEET NO.
A2.1

A


B

C

D

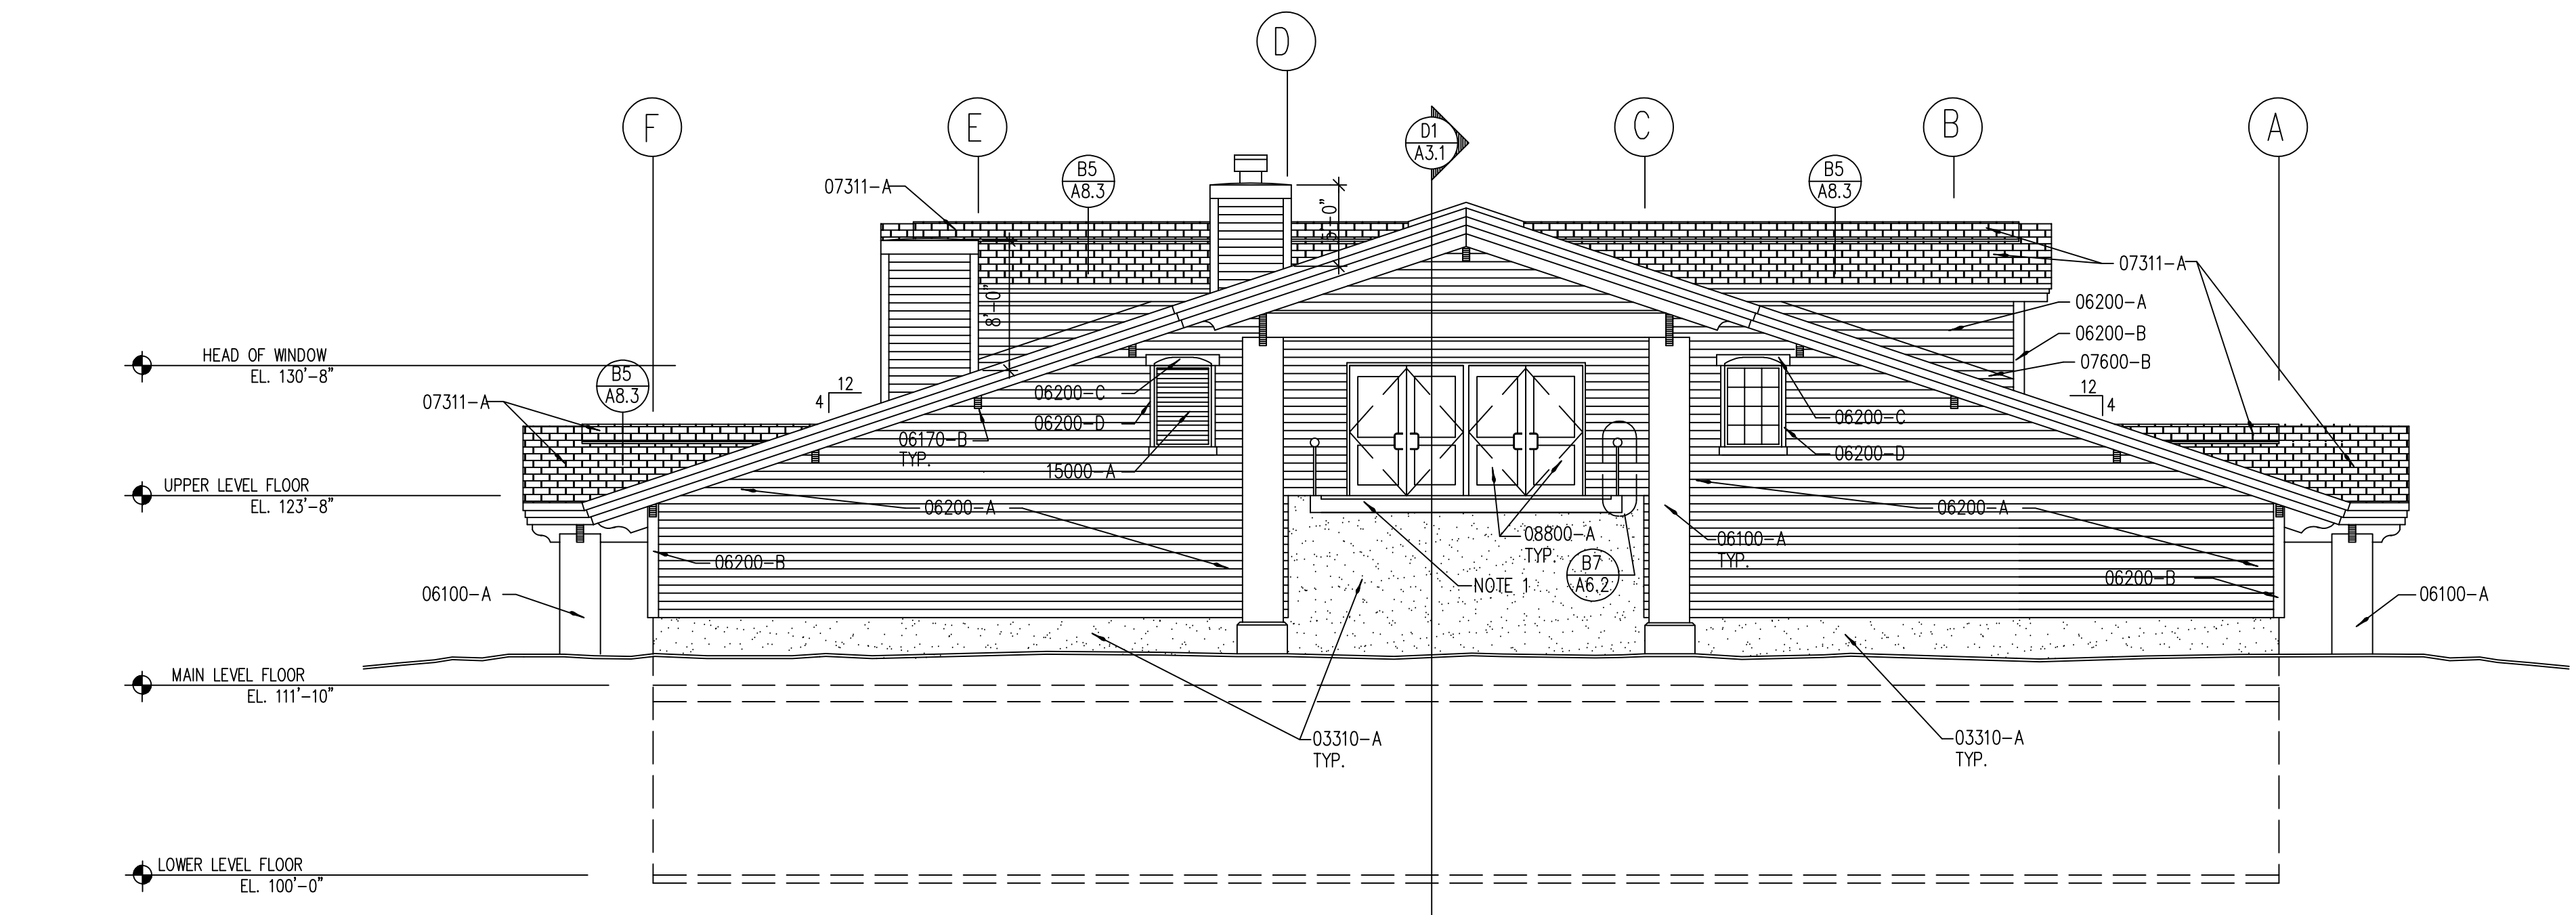

B3
A2.2 EAST EXTERIOR ELEVATION
SCALE: 1/8" = 1'-0"

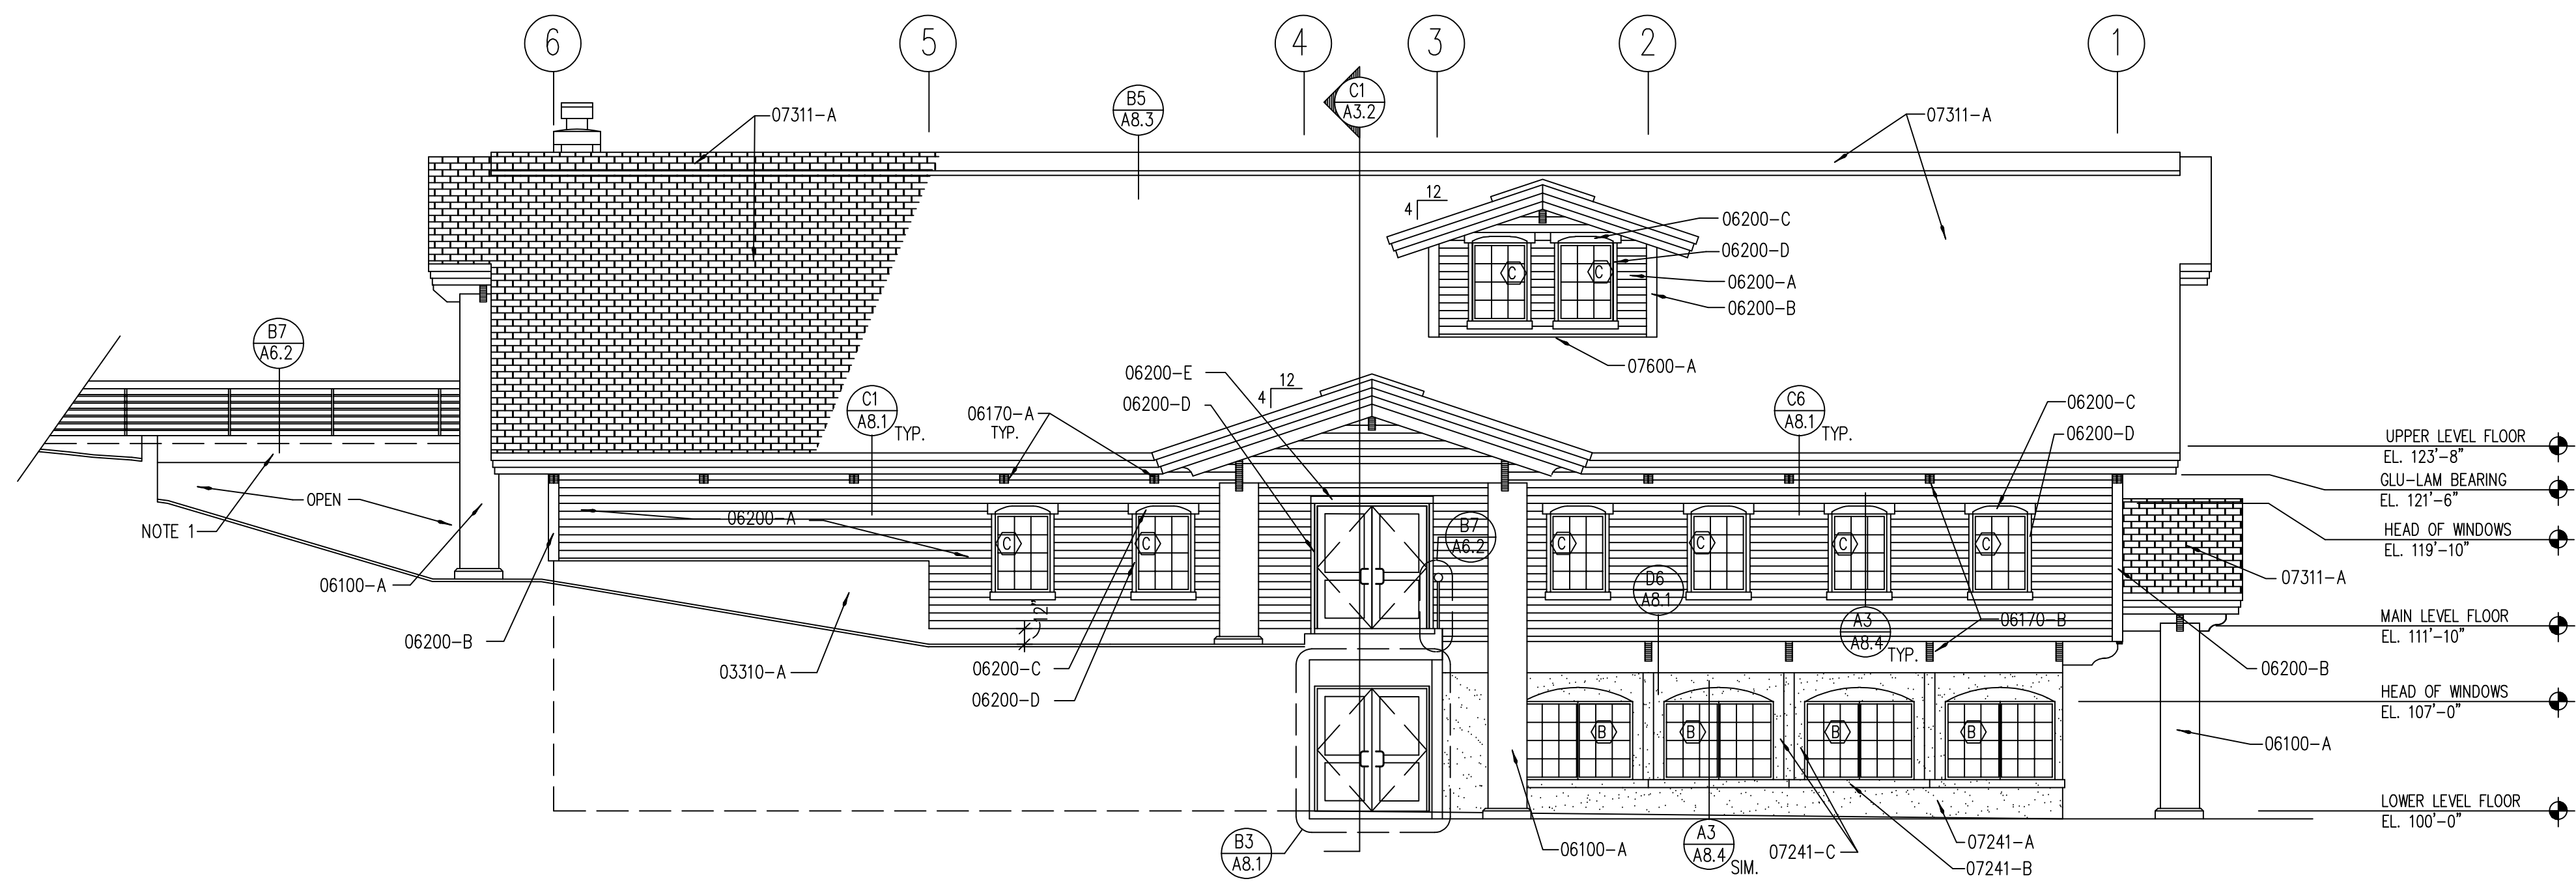

D3
A2.2 NORTH EXTERIOR ELEVATION
SCALE: 1/8" = 1'-0"

- GENERAL NOTES:
- FOR BRIDGE CONSTRUCTION – REFER TO STRUCT.
 - PRE-FINISHED 4" DOWNSPOUT ROUTED AGAINST BUILDING BEHIND COLUMN. TIE TO SUB-SURFACE DRAINAGE – REFER TO ELECTRICAL FOR HEAT TAPE.
 - INTEGRAL RAIN GUTTER – REFER TO ROOF PLAN.

KEYED NOTES:

DIVISION 3 – CONCRETE

03310-A PLASTER FINISH ALL EXPOSED CONCRETE.

DIVISION 5 – METALS

05120-A –

DIVISION 6 – WOOD & PLASTICS

06100-A 2'-6" WOOD TREE COLUMNS – PROVIDED BY OWNER.
06170-A ROUGH SAWN GLU-LAM BEAM – REFER TO STRUCT.
06170-B EXPOSED GLU-LAM TAILS – TRIM PER DETAIL.
06200-A 1x6 ROUGH SAWN T&G CEDAR SIDING – STAIN (4) SIDES. REFER TO SPECS.
06200-B 1x6 ROUGH SAWN CEDAR TRIM – REFER TO SPECS.
06200-C 2x6 ROUGH SAWN CEDAR HEADER W/ ROUTED RADIUS.
06200-D 1x3 ROUGH SAWN CEDAR TRIM – REFER TO SPECS.
06200-E 2x6 ROUGH SAWN CEDAR HEADER – REFER TO SPECS.

DIVISION 7 – THERMAL & MOISTURE PROTECTION

07311-A ASPHALT SHINGLE ROOF – REFER TO SPECS.
07241-A E.F.I.S. – REFER TO SPECS.
07241-B 3/4" RAISED E.F.I.S. TRIM – REFER TO SPECS.
07241-C 3/4" RAISED TRIM @ WINDOWS E.F.I.S. – REFER TO SPECS.
07241-D 3/4" RAISED TRIM @ TICKET WINDOWS E.F.I.S. – REFER TO SPECS.
07600-A FLASHING & COUNTER FLASHING BEHIND WOOD SIDING – REFER TO SPECS.

DIVISION 8 – DOORS & WINDOWS

08110-A HOLLOW-METAL FRAMING – (PTD) – REFER TO SPECS.
08800-A 3/8" CLEAR TEMPERED GLAZING – REFER TO SPECS.
08800-B 1" CLEAR TEMPERED GLAZING – REFER TO SPECS.

DIVISION 15 – MECHANICAL

15000-A PRE-FINISHED MECHANICAL GRILLE. INSTALL INSIDE WINDOW TRIM.

LEGEND:

WINDOW TAG – REFER TO SHEET A9.2.

SKIER'S SERVICES BUILDING
FOR
BRIGHTON SKI RESORT
Big Cottonwood Canyon
Utah

Layton Construction
Company, Inc.

2987 South 300 West
Salt Lake City, Utah
84115 (801)467-5487
Fax (801)467-2539

Layton
CONSTRUCTING WITH INTEGRITY

James R. Child Associates Architects
3809 south west temple, office 1A
salt lake city, utah 84115
(801) 268-0474

DATE/REVISION PROJECT #
05 - 02 - 94 94005

SHEET NO.

A2.2



 WINDOW TAG - REFER TO SHEET A9.2.


A2.2

A

B

C

D

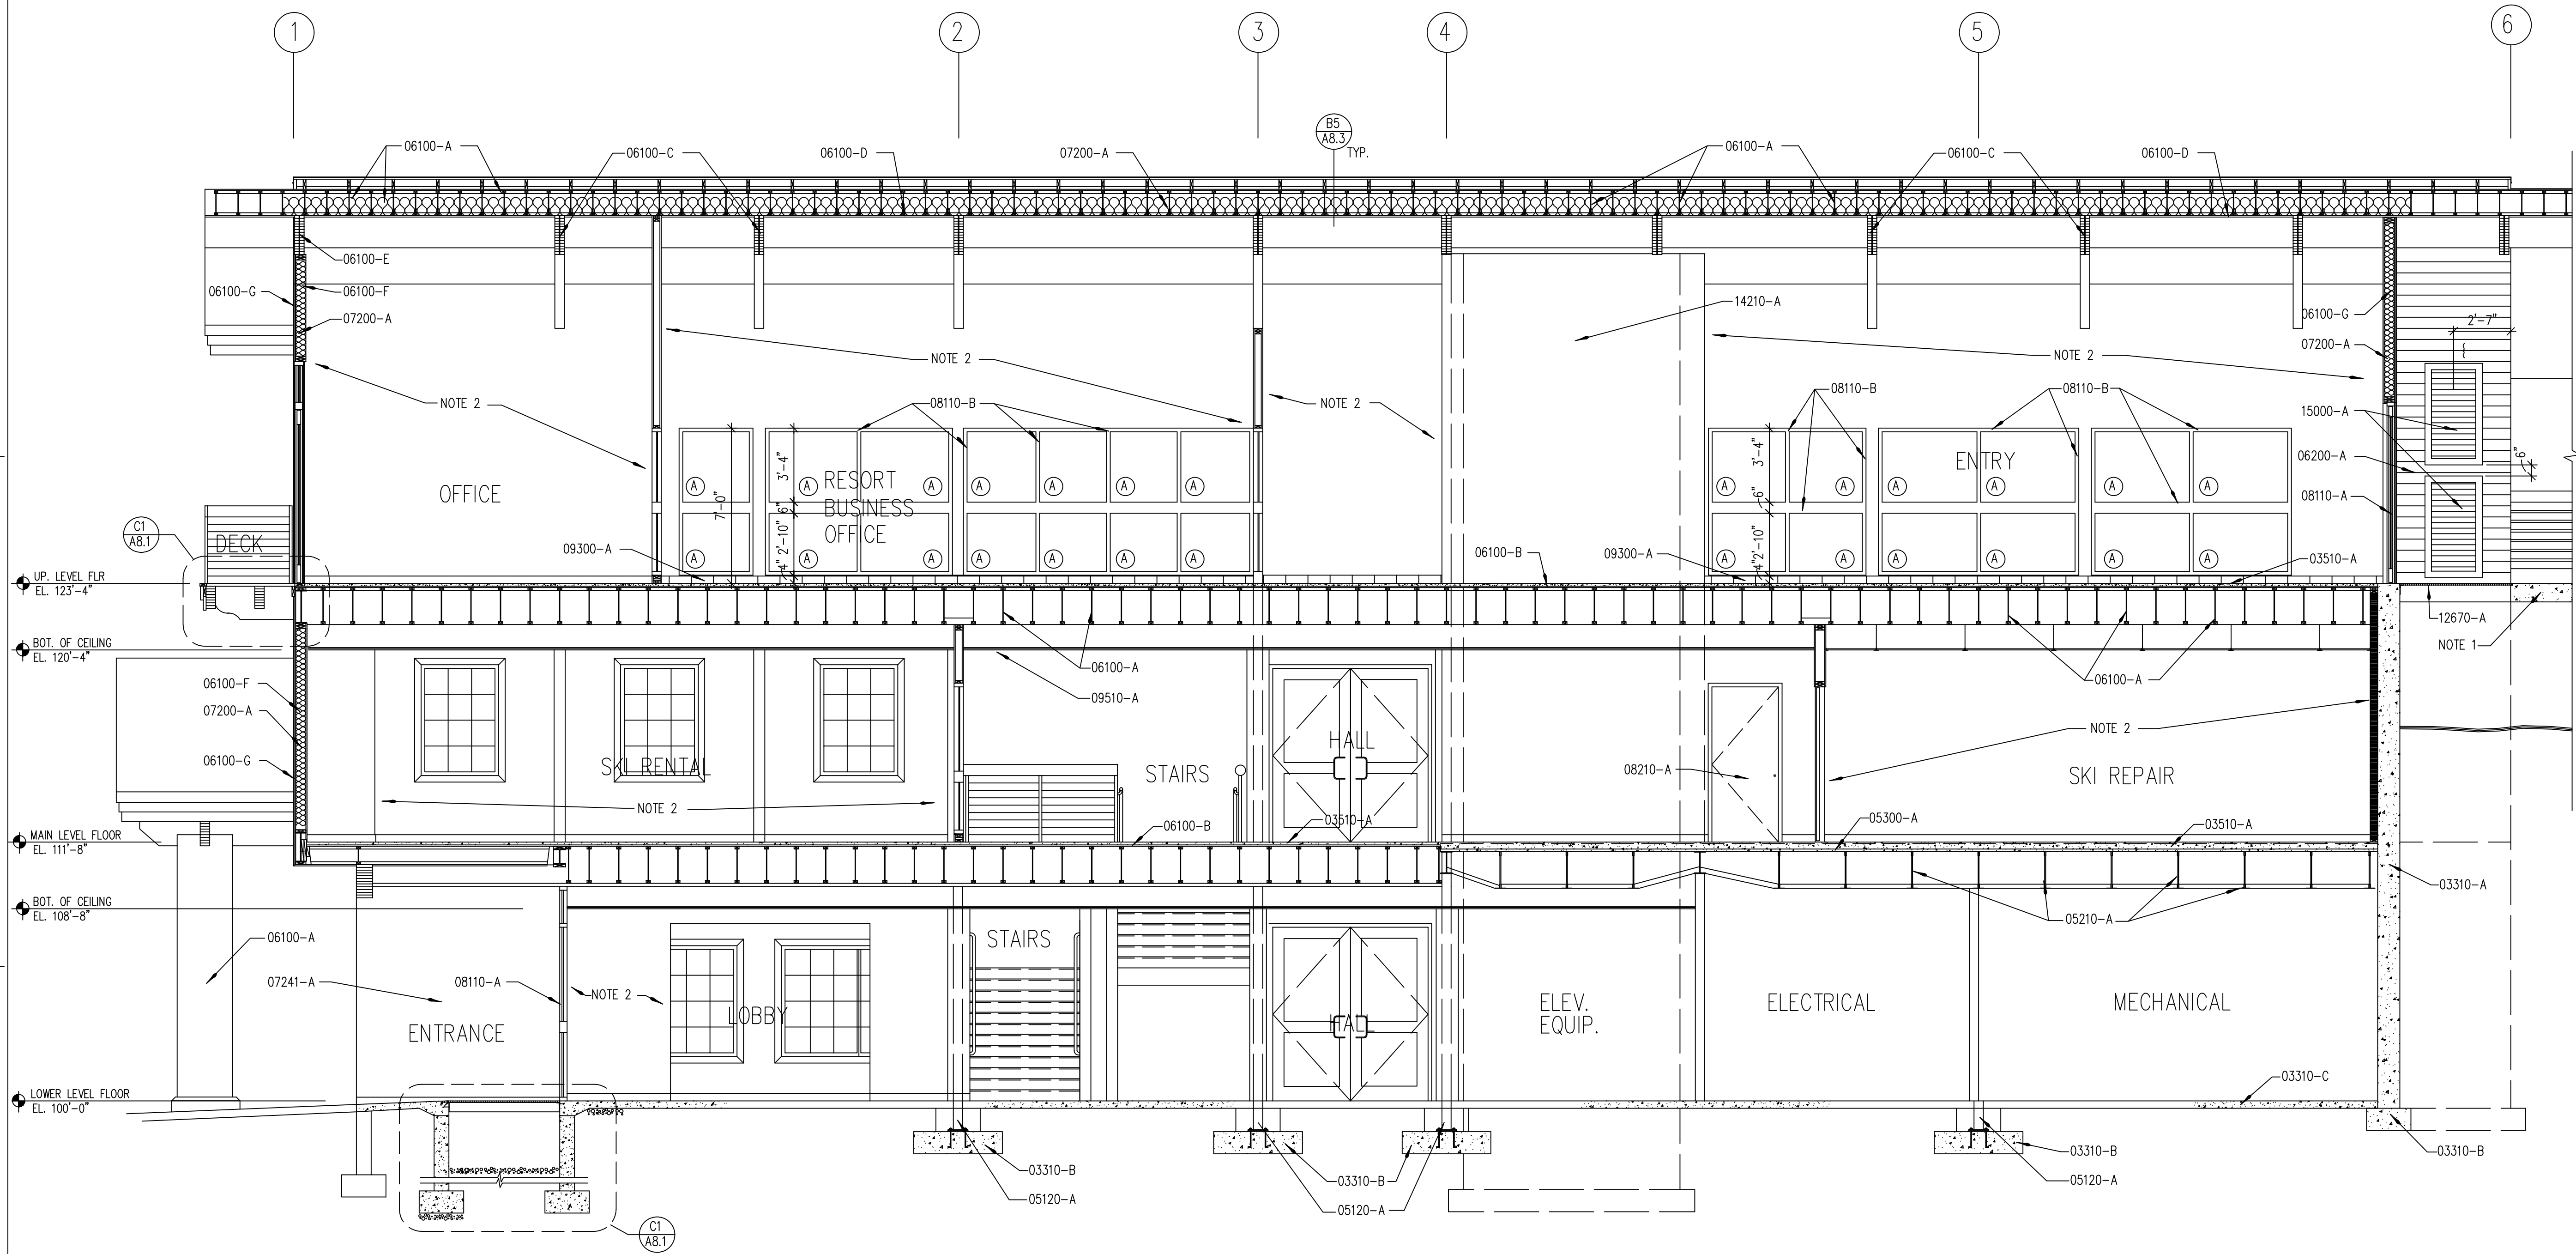**KEYED NOTES:****DIVISION 3 – CONCRETE**

03310-A CONCRETE FOUNDATION WALL – SEE STRUCT. DWG'S
03310-B CONCRETE FOOTING – SEE STRUCT. DWG'S
03310-C CONCRETE FLOOR SLAB – SEE STRUCT. DWG'S
03510-A GYPSUM CONCRETE FLOOR – SEE STRUCT. DWG'S

DIVISION 5 – METALS

05120-A STEEL TUBE COLUMN – SEE STRUCT. DWG'S.
05120-B STEEL BEAM – SEE STRUCT. DWG'S.
05210-A STEEL JOISTS – SEE STRUCT. DWG'S.
05300-A METAL DECKING – SEE STRUCT. DWG'S.

DIVISION 6 – WOOD & PLASTICS

06100-A TJI'S @ 16" O.C. – SEE STRUCT. DWG'S.
06100-B 3/4" T & G PLYWOOD – SEE STRUCT. DWG'S.
06100-C WOOD TRUSSES – SEE STRUCT. DWG'S.
06100-D 1 x 6 WOOD FINISH – SEE DETAIL SHT.
06100-E GLU-LAM BEAM – SEE STRUCT. DWG'S.
06100-F 2x6'S @ 16" O.C. (TYP.) – SEE SPECS.
06100-G 2'-6" TREE COLUMNS, PROVIDED BY OWNER.
06200-A 1 x 6 EXTERIOR WOOD SIDING – SEE DETAIL SHT.

DIVISION 7 – THERMAL & MOISTURE PROTECTION

07200-A INSULATION – SEE SPECS.
07241-A EXTERIOR INSULATION & FINISH SYSTEM (E.I.F.S.) – SEE SPECS.

DIVISION 8 – DOORS & WINDOWS

08110-A HOLLOW-METAL DOOR – REFER TO OPENING SCHED.
08110-B HOLLOW-METAL WINDOW FRAME – REFER TO SPECS.
08210-A DOORS – SEE OPENING SCHEDULE.

DIVISION 9 – FINISHES

09300-A CERAMIC TILE BASE – REFER TO FINISH SCHEDULE.
09510-A SUSPENDED CEILING – SEE REFLECTED CEILING PLANS.

DIVISION 12 – FURNISHINGS

12670-A METAL BOOT GRATE – SEE SPECS.

DIVISION 14 – CONVEYING SYSTEMS

14210-A ELEVATOR SHAFT – SEE SHEET A6.3/D6.

DIVISION 15 – MECHANICAL

15000-A 2'x4' AIR INTAKE GRILL W/ 4" TRIM AROUND.
6" BETWEEN TRIMS.

GENERAL NOTES:

1. FOR BRIDGE CONSTRUCTION – REFER TO STRUCT.
2. FOR WALL FINISHES – REFER TO FINISH SCHEDULE & WALL TYPES.

SKIER'S SERVICES BUILDING
FOR
BRIGHTON SKI RESORT
Big Cottonwood Canyon
Utah

Layton Construction
Company, Inc.

2987 South 300 West
Salt Lake City, Utah
84115 (801)467-5487
Fax (801)467-2539

Layton
CONSTRUCTING WITH INTEGRITY

James R. Child Associates Architects

3809 south west temple, office 1A
salt lake city, utah 84115
(801) 268-0474

DATE/REVISION
05 - 02 - 94


PROJECT #
94005

SHEET NO.

A3.1

D1 BUILDING SECTION – CROSS SECTION

SCALE: 1/4" = 1'-0"

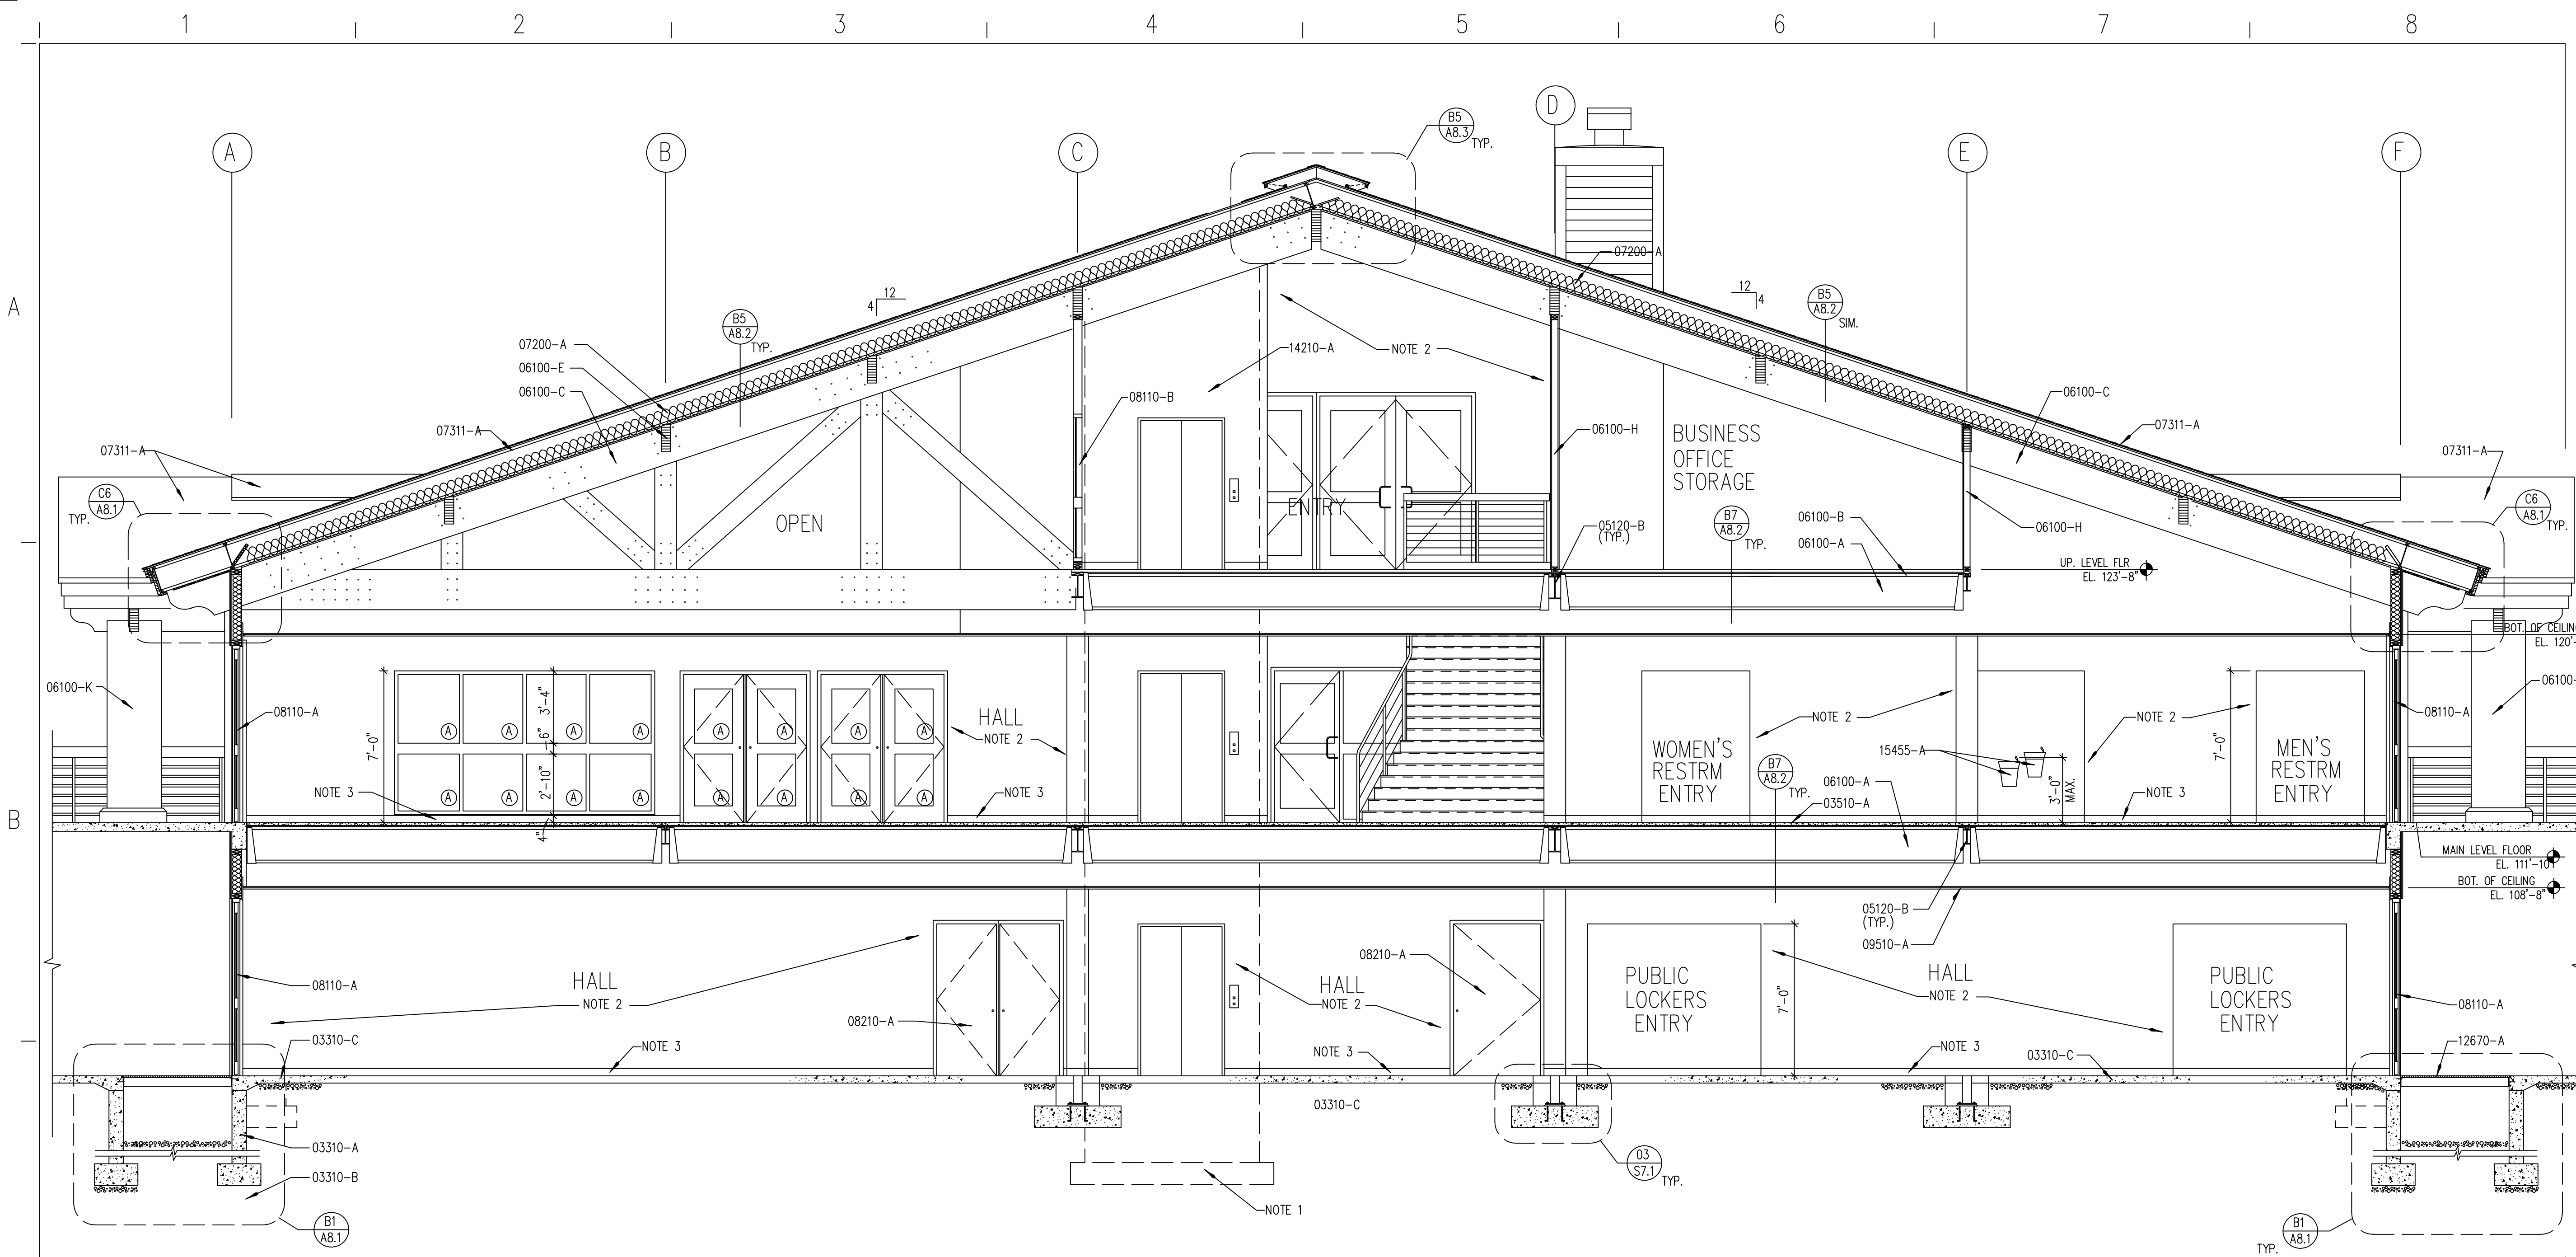

C1 BUILDING SECTION – LATERAL SECTION
A3.2 SCALE: 1/4" = 1'-0"

- KEYED NOTES:**
- DIVISION 3 – CONCRETE**
- 03310-A CONCRETE FOUNDATION WALL – SEE STRUCT. DWG'S
03310-B CONCRETE FOOTING – SEE STRUCT. DWG'S
03310-C CONCRETE FLOOR SLAB – SEE STRUCT. DWG'S
03510-A GYPSUM CONCRETE FLOOR – SEE STRUCT. DWG'S
- DIVISION 5 – METALS**
- 05120-A STEEL TUBE COLUMN – SEE STRUCT. DWG'S
05120-B STEEL BEAM – SEE STRUCT. DWG'S
05210-A STEEL JOISTS – SEE STRUCT. DWG'S
05300-A METAL DECKING – SEE STRUCT. DWG'S
- DIVISION 6 – WOOD & PLASTICS**
- 06100-A 14" TJI'S @ 12" O.C. – SEE STRUCT. DWG'S
06100-B 3/4" T & G PLYWOOD – SEE STRUCT. DWG'S
06100-C WOOD TRUSSES – SEE STRUCT. DWG'S
06100-D 1 x 6 WOOD FINISH – SEE DETAIL SHT.
06100-E GLU-LAM BEAM – SEE STRUCT. DWG'S
06100-F 2x6'S @ 16" O.C. (TYP.)
06100-G 1 x 6 EXTERIOR WOOD SIDING – SEE DETAIL SHT.
06100-H 2x4'S @ 16" O.C. – TYP.
06100-J TJI BLOCKING – SEE STRUCT. DWG'S
06100-K 2'-6" TREE COLUMNS – PROVIDED BY OWNER.
- DIVISION 7 – THERMAL & MOISTURE PROTECTION**
- 07200-A INSULATION – SEE SPECS.
07241-A EXTERIOR INSULATION & FINISH SYSTEM (E.I.F.S.) – SEE SPECS.
07311-A ASPHALT SHINGLES – SEE SPECS.
- DIVISION 8 – DOORS & WINDOWS**
- 08110-A HOLLOW-METAL DOOR – REFER TO OPENING SCHEDULE.
08110-B HOLLOW-METAL WINDOW FRAME – REFER TO SPECS.
08210-A WOOD DOORS – SEE OPENING SCHEDULE.
- DIVISION 9 – FINISHES**
- 09300-A CERAMIC TILE BASE – REFER TO FINISH SCHEDULE.
09510-A SUSPENDED CEILING – SEE REFLECTED CEILING PLANS.
- DIVISION 12 – FURNISHINGS**
- 12670-A METAL BOOT GRATE – SEE SPECS.
- DIVISION 14 – CONVEYING SYSTEMS**
- 14210-A ELEVATOR SHAFT – SEE SHEET A6.3/D6.
- DIVISION 15 – MECHANICAL**
- 15455-A DRINKING FOUNTAINS – SEE SPECS.
- GENERAL NOTES:**
- ELEVATOR PIT FOOTING – SEE STRUCTURAL.
 - FOR WALL FINISHES – REFER TO FINISH SCHED. & WALL TYPES.
 - FOR BASE FINISHES – REFER TO FINISH SCHEDULE.
- MAIN LEVEL FLOOR
EL. 111'-0"
BOT. OF CEILING
EL. 108'-8"
LOWER LEVEL FLOOR
EL. 100'-0"

SKIER'S SERVICES BUILDING
FOR
BRIGHTON SKI RESORT
Big Cottonwood Canyon
Utah

Layton Construction
Company, Inc.
2987 South 300 West
Salt Lake City, Utah
84115 (801)467-5487
Fax (801)467-2539

Layton
CONSTRUCTING WITH INTEGRITY

James R. Child Associates Architects
3809 south west temple, office 1A
salt lake city, utah 84115
(801) 268-0474


DATE/REVISION 05 - 02 - 94	PROJECT # 94005	
		SHEET NO. A3.2

A

B

C


D

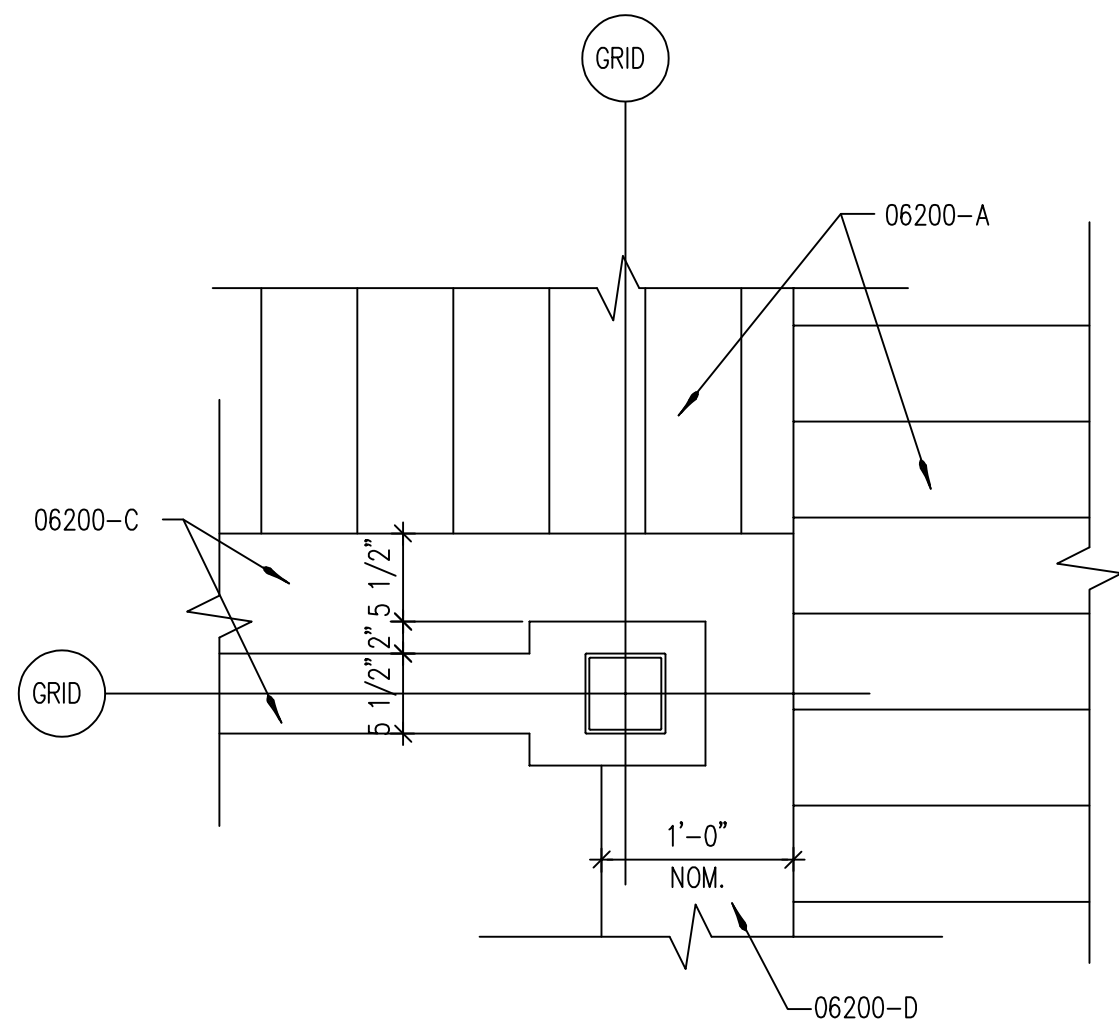

C3
A4.1

CEILING DETAIL @ COLUMN


SCALE: 1" = 1'-0"

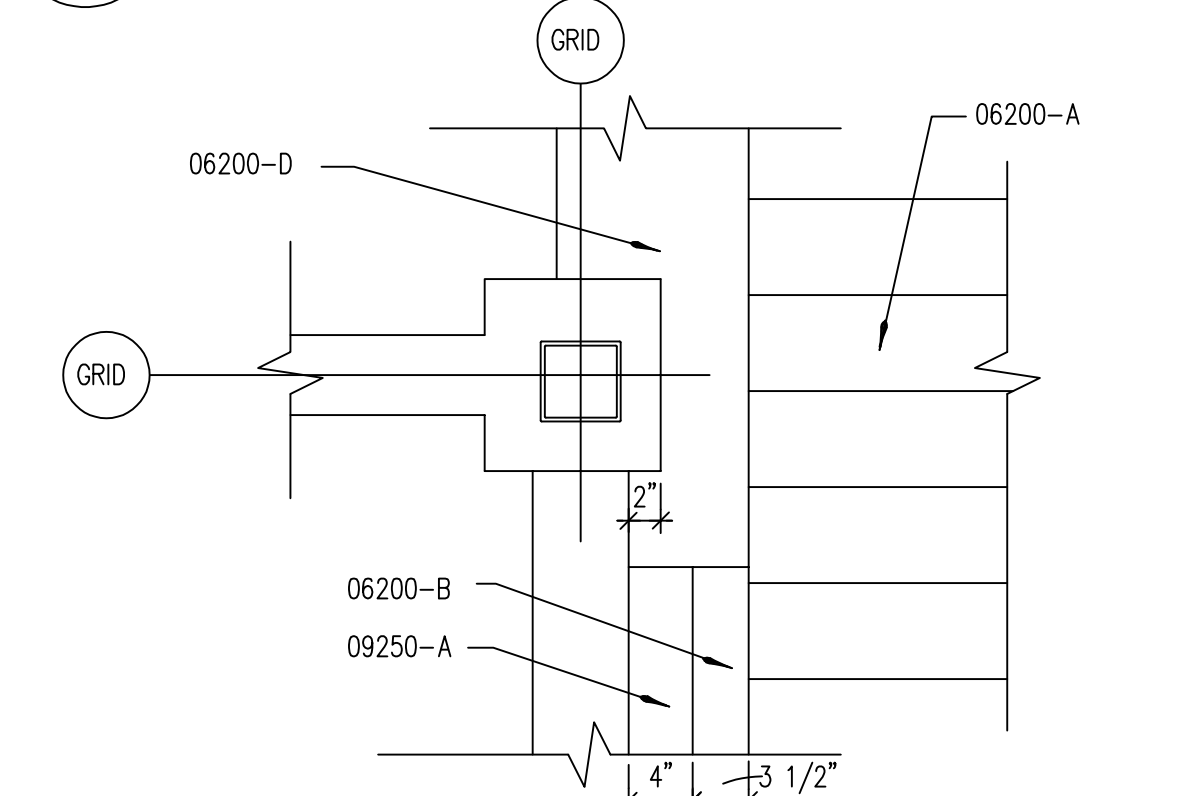

C3
A4.1

CEILING DETAIL @ COLUMN


SCALE: 1" = 1'-0"

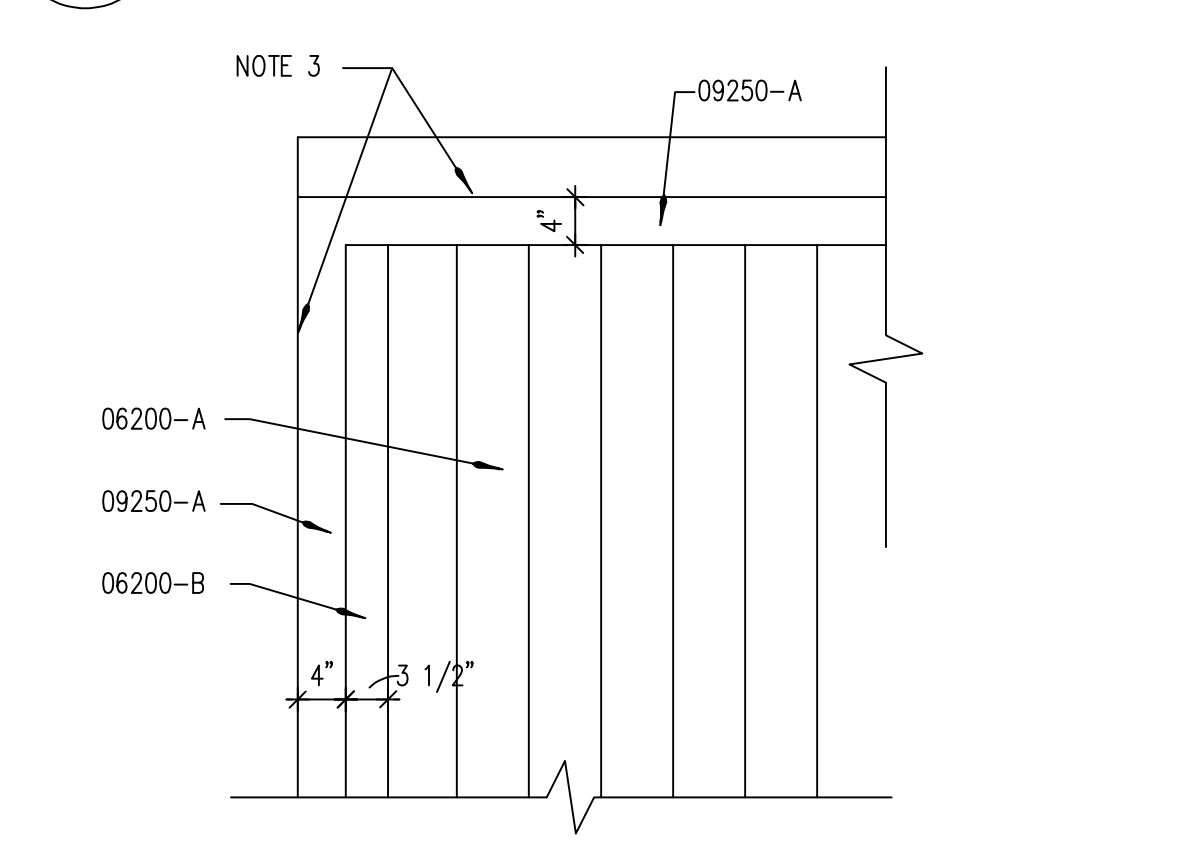

D1
A4.1

CEILING DETAIL


SCALE: 1" = 1'-0"

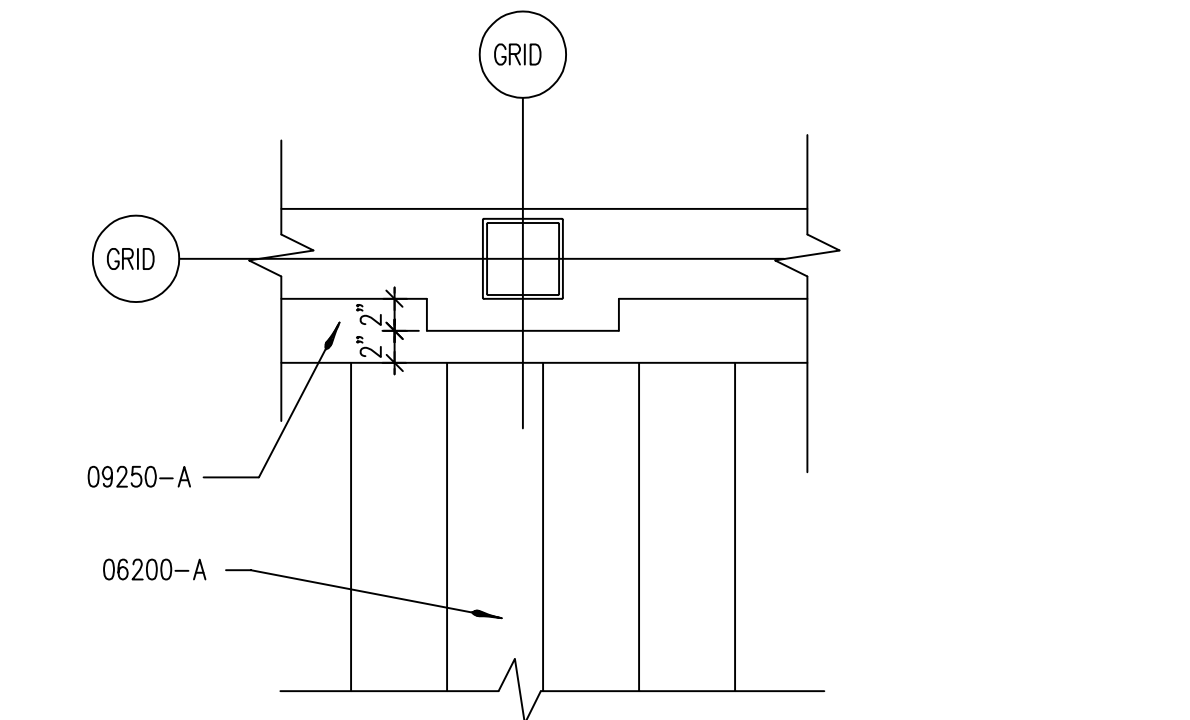

C3
A4.1

CEILING DETAIL @ COLUMN


SCALE: 1" = 1'-0"

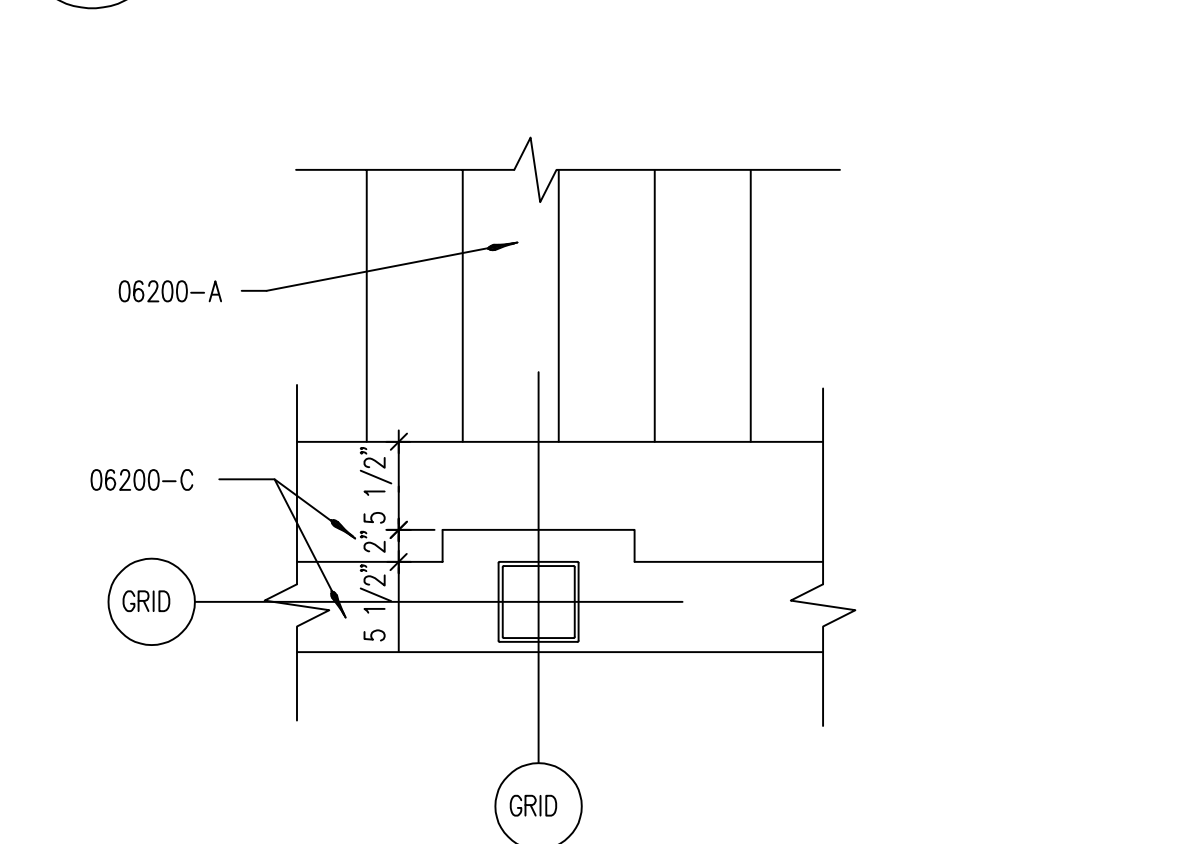

D3
A4.1

CEILING DETAIL @ COLUMN


SCALE: 1" = 1'-0"

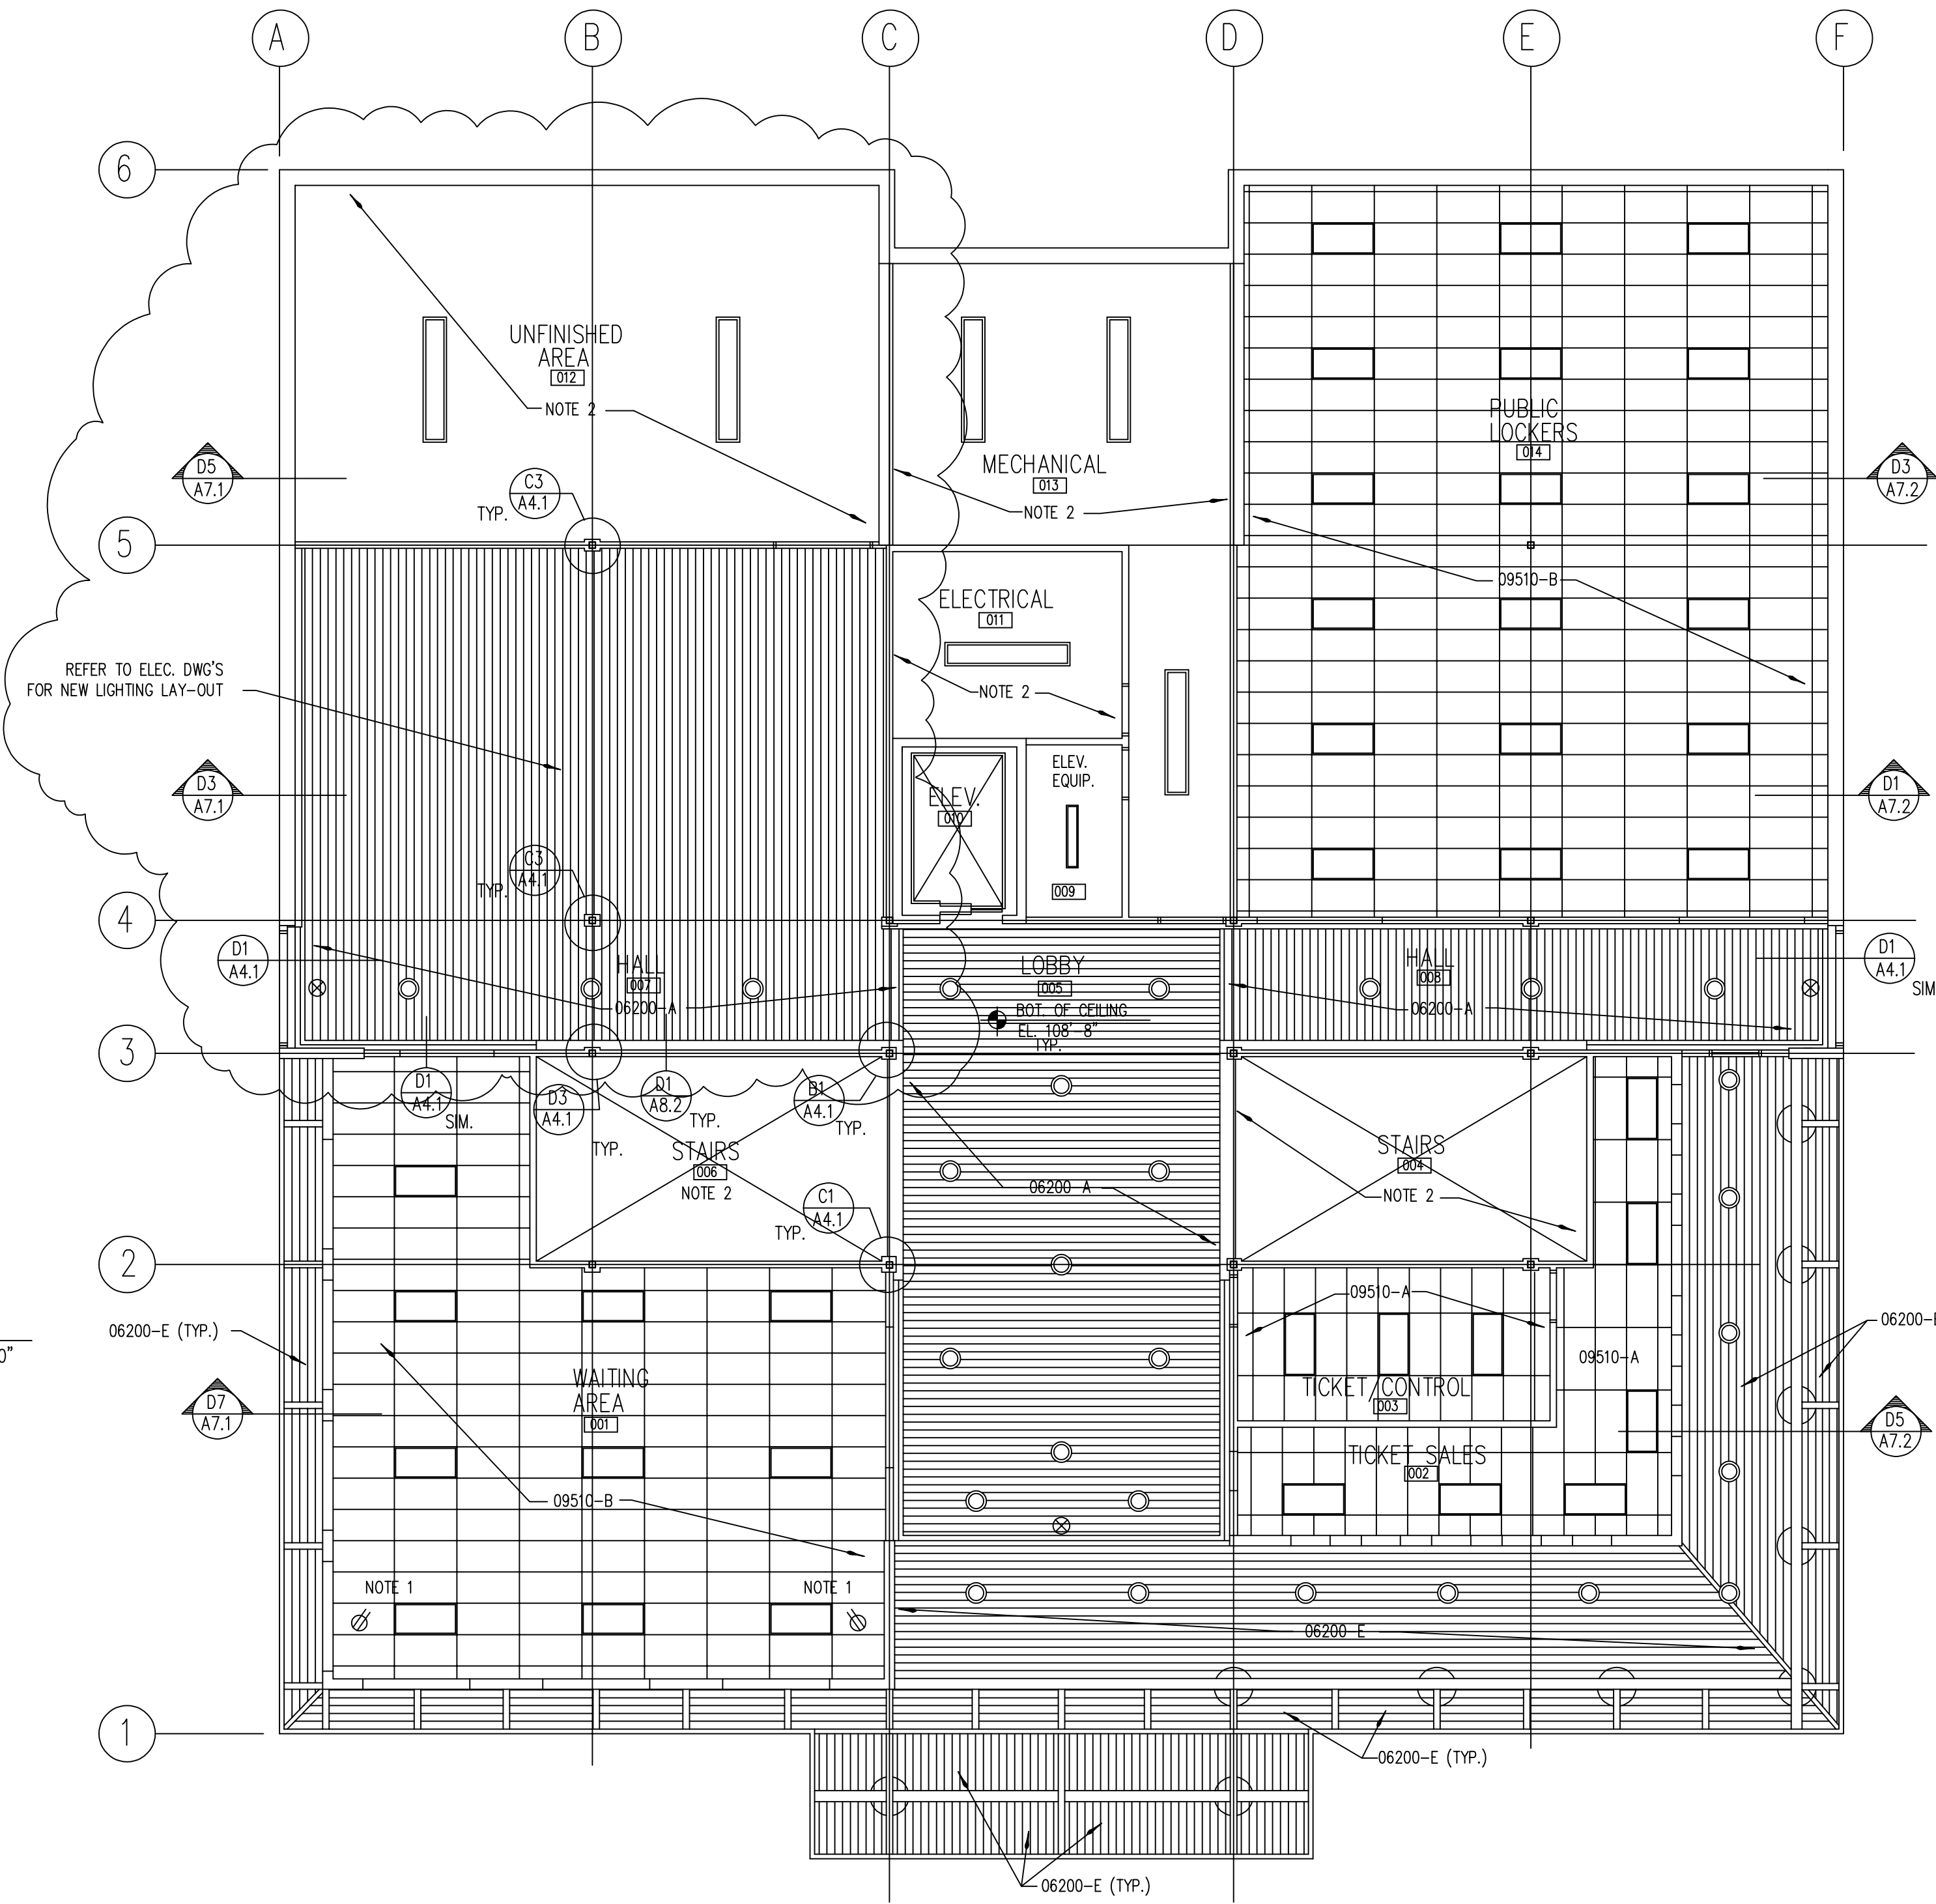

D5
A4.1

LOWER LEVEL REFLECTED CEILING PLAN

SCALE: 1/8" = 1'-0"

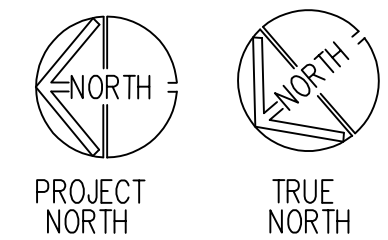

KEYED NOTES:

DIVISION 6 - WOOD & PLASTICS

- 06200-A 1x6 ROUGH SAWN FIRE TREATED WOOD OVER SUSPENDED 5/8" TYPE X GYP. BD (09250-A) - REFER TO SPECS.
- 06200-B 1x4 ROUGH SAWN FIRE TREATED WOOD TRIM - REFER TO SPECS.
- 06200-C 1x8 ROUGH SAWN FIRE TREATED WOOD TRIM - REFER TO SPECS.
- 06200-D 1x12 ROUGH SAWN FIRE TREATED WOOD TRIM - REFER TO SPECS.
- 06200-A 1x6 ROUGH SAWN FIRE TREATED CEILING - REFER TO WALL SECTIONS & SPECS.

DIVISION 9 - FINISHES

- 09250-A PAINTED GYP. BD. REVEAL.
- 09250-B 5/8" TYPE X GYP. BD. ON CONCEALED SUSPENDED SYSTEM - (PART OF 1 HR ASSUMBLE).
- 09510-A SUSPENDED LAY-IN CEILING TILE - REFER TO SPECS.
- 09510-B FIRE-RATED SUSPENDED LAY-IN CEILING TILE - REFER TO SPECS.

DIVISION 16 - ELECTRICAL

- 16000-A LIGHTING - REFER TO ELECTRICAL DWG'S.

GENERAL NOTES:

- ELEC. OUTLET AT CEILING.
- EXPOSED CEILING TO STRUCTURE ABOVE.
- EDGE OF WALL.

ELECTRICAL LEGEND:

- RECESSED 2x4 FLUORESCENT LIGHT FIXTURE
REFER TO ELECTRICAL
- FLUORESCENT LIGHT FIXTURE
REFER TO ELECTRICAL
- EMERGENCY EGRESS LIGHT FIXTURE
REFER TO ELECTRICAL
- 1x6 CEDAR WOOD CEILING - 06200-A
- 2'x4' LAY-SUSPENDED CEILING
REFER TO SPECS.
- EXIT SIGN - CEILING MOUNTED
- DOWN LIGHT FIXTURE
REFER TO ELECTRICAL

SKIER'S SERVICES BUILDING
FOR
BRIGHTON SKI RESORT
Big Cottonwood Canyon
Utah

Layton Construction
Company, Inc.

2987 South 300 West
Salt Lake City, Utah
84115 (801)467-5487
Fax (801)467-2539

Layton
CONSTRUCTING WITH INTEGRITY

James R. Child Associates Architects

3809 south west temple, office 1A
salt lake city, utah 84115
(801) 268-0474

DATE/REVISION
05 - 02 - 94

PROJECT #
94005

SHEET NO.


A4.1

A

B

C

D

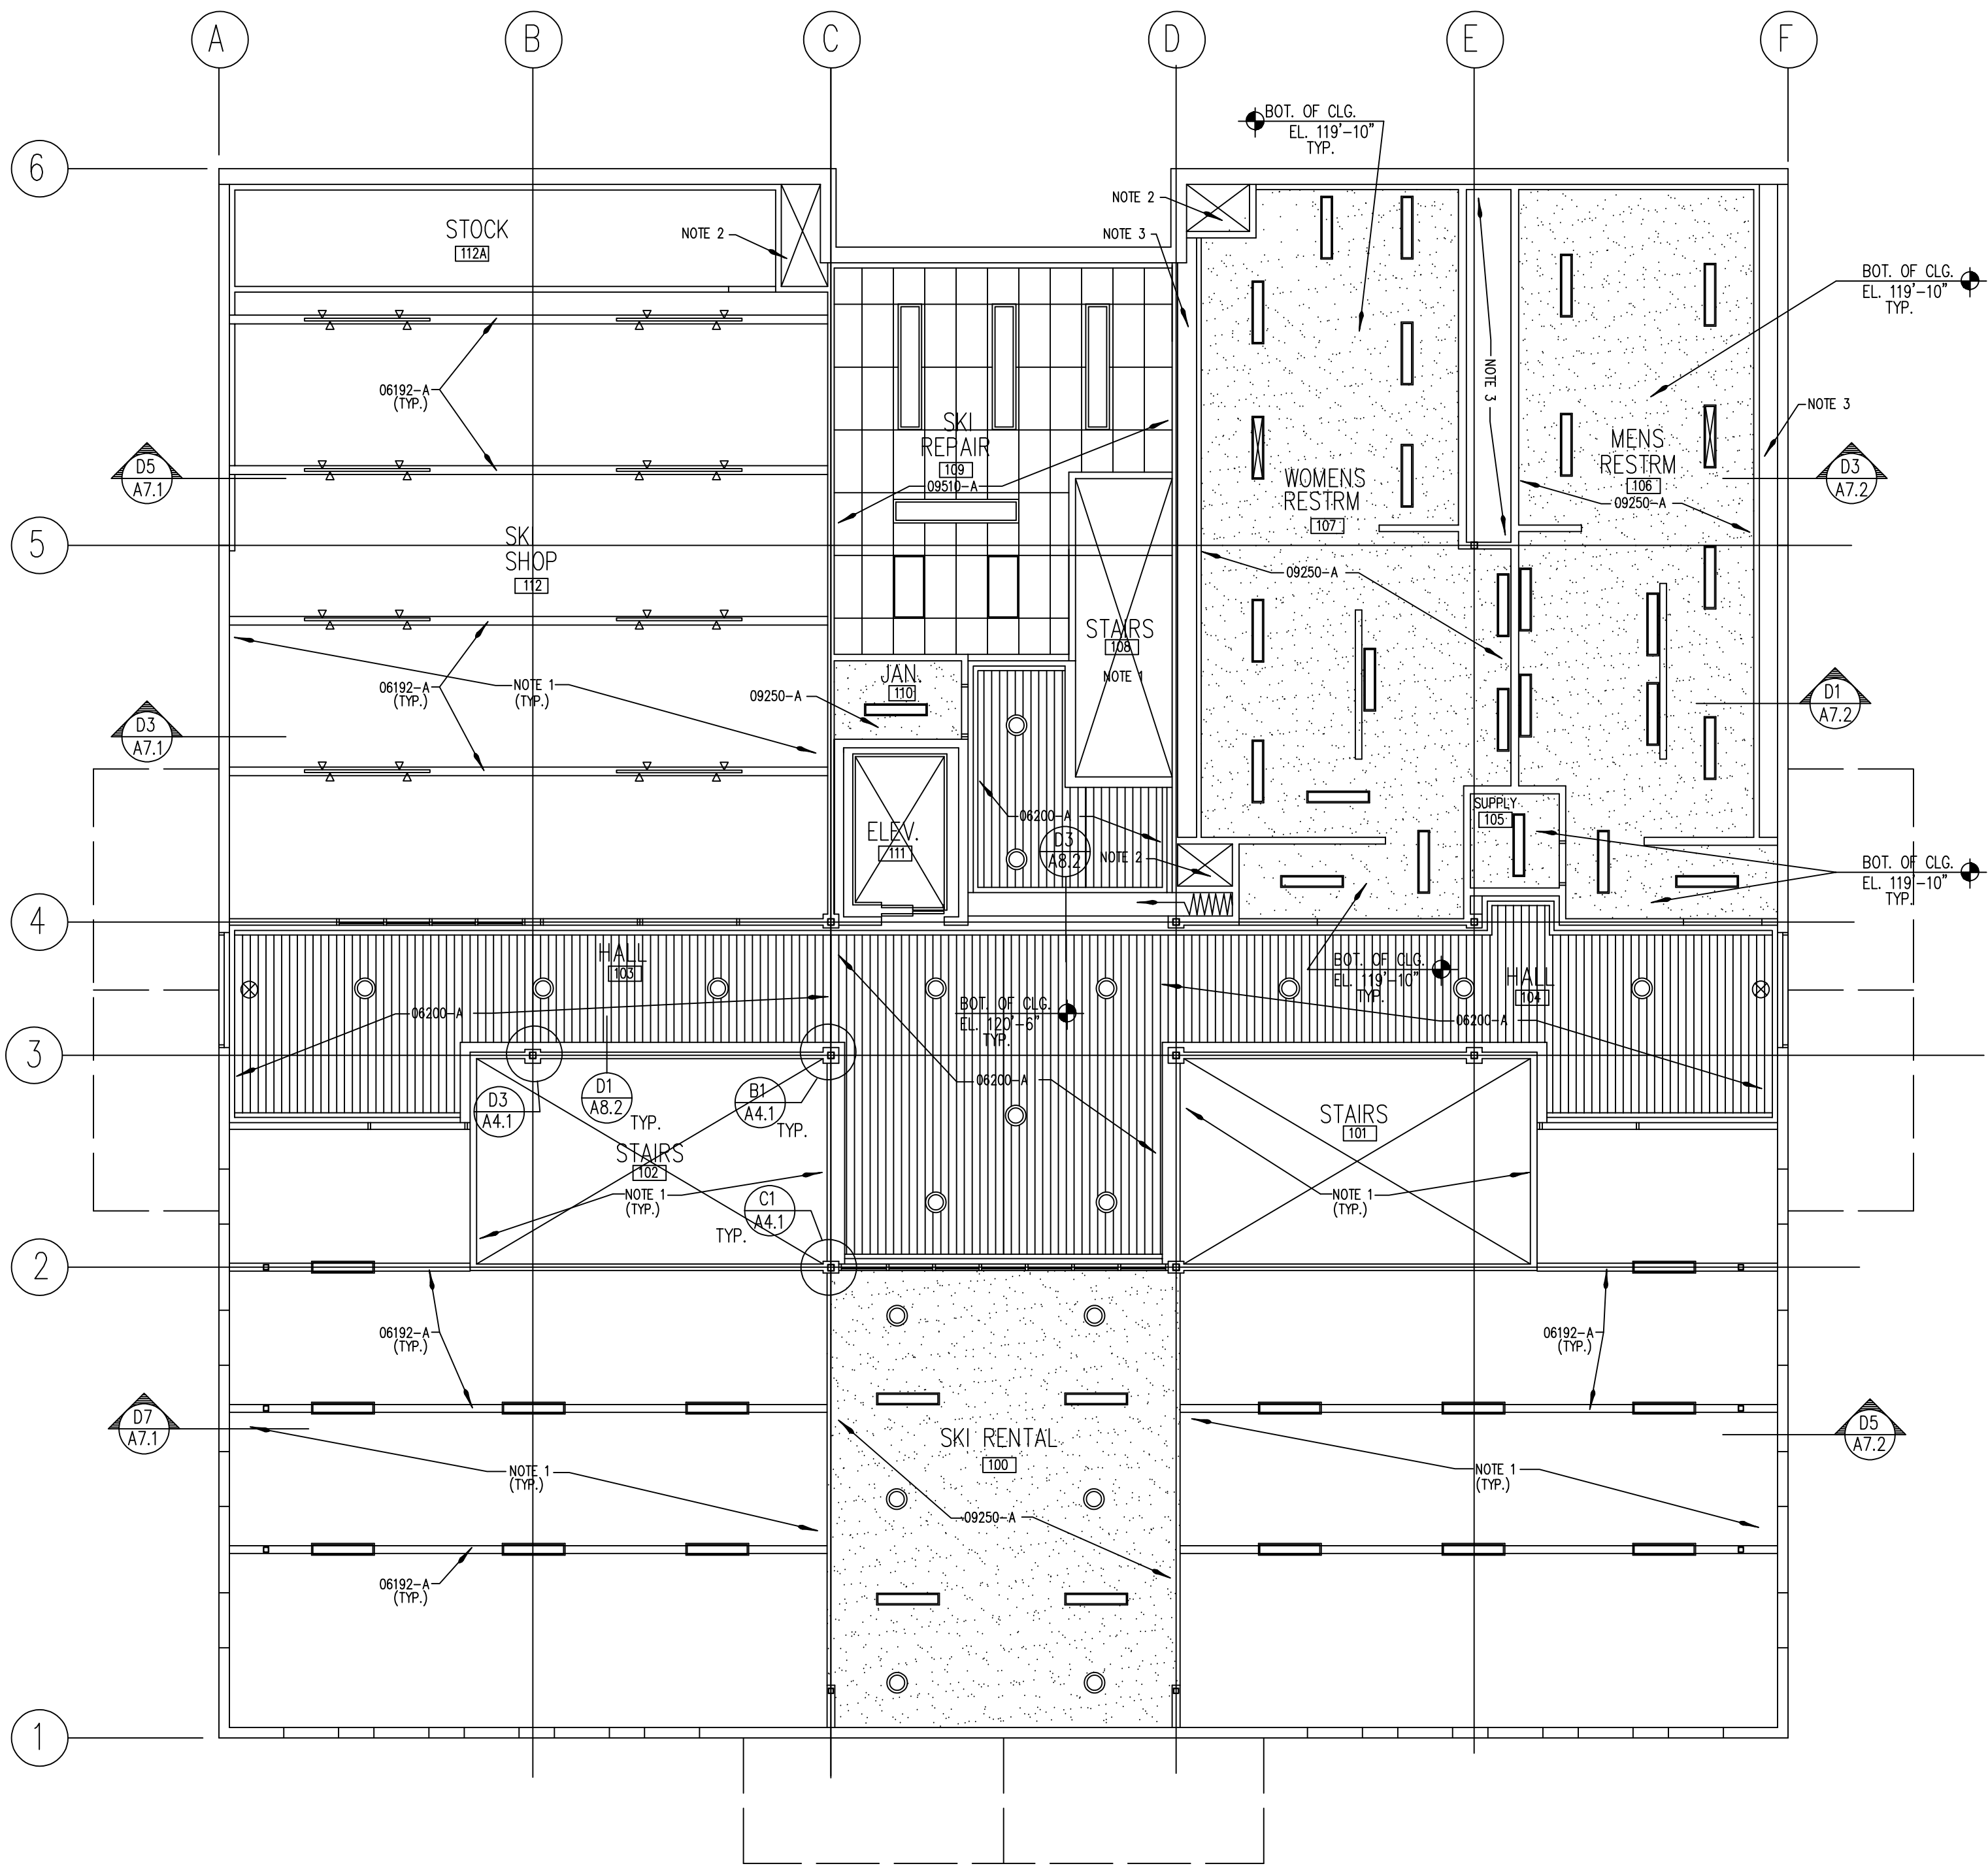

D3
A4.2

MAIN LEVEL REFLECTED CEILING PLAN

SCALE:

1/8" = 1'-0"



KEYED NOTES:

DIVISION 6 - WOODS & PLASTICS

06192-A WOOD TRUSSES - REFER TO STRUCT. DWG'S.
06200-A FIRE TREATED 1x6 CEDAR WOOD OVER SUSPENDED 5/8" TYPE X GYP. BD. (09250-B). REFER TO SPECS.

DIVISION 9 - FINISHES

09250-A 5/8" GYP. WALL BD CEILING - SEE SPECS.
09250-B 5/8" TYPE X GYP. BD. ON CONCEALED SUSPENDED SYSTEM (PART OF 1 HR ASSEMBLY). REFER TO SPECS.
09510-A SUSPENDED LAY-IN CEILING TILE - REFER TO SPECS.
09510-B FIRE-RATED SUSPENDED LAY-IN CEILING TILE - REFER TO SPECS.

GENERAL NOTES:

1. OPEN TO STRUCTURE ABOVE.
2. MECHANICAL CHASE - REFER TO MECH. DWG'S.
3. PLUMBING CHASE - REFER TO PLUMBING DWG'S.

ELECTRICAL LEGEND:

- RECESSED 2x4 FLUORESCENT LIGHT FIXTURE
REFER TO ELECTRICAL DWG'S.
- SURFACE MOUNTED FLUORESCENT LIGHT FIXTURE
REFER TO ELECTRICAL DWG'S.
- SURFACE MOUNTED EMERGENCY EGRESS LIGHT FIXTURE
REFER TO ELECTRICAL DWG'S.
- 1x6 CEDAR WOOD CEILING - 06200-A
- 2'x4' LAY-SUSPENDED CEILING
- 5/8" GYPSUM BOARD CEILING
- RESTROOM EXHAUST FAN.
- EXIT SIGN - CEILING MOUNTED
- EXIT SIGN LOCATION - WALL MOUNTED
- DOWN LIGHT FIXTURE

SKIER'S SERVICES BUILDING
FOR
BRIGHTON SKI RESORT
Big Cottonwood Canyon
Utah

Layton Construction
Company, Inc.

2987 South 300 West
Salt Lake City, Utah
84115 (801)467-5487
Fax (801)467-2539

Layton
CONSTRUCTING WITH INTEGRITY

James R. Child Associates Architects


3809 south west temple, office 1A
salt lake city, utah 84115
(801) 268-0474

DATE/REVISION
05 - 02 - 94

PROJECT #
94005

SHEET NO.

A4.2

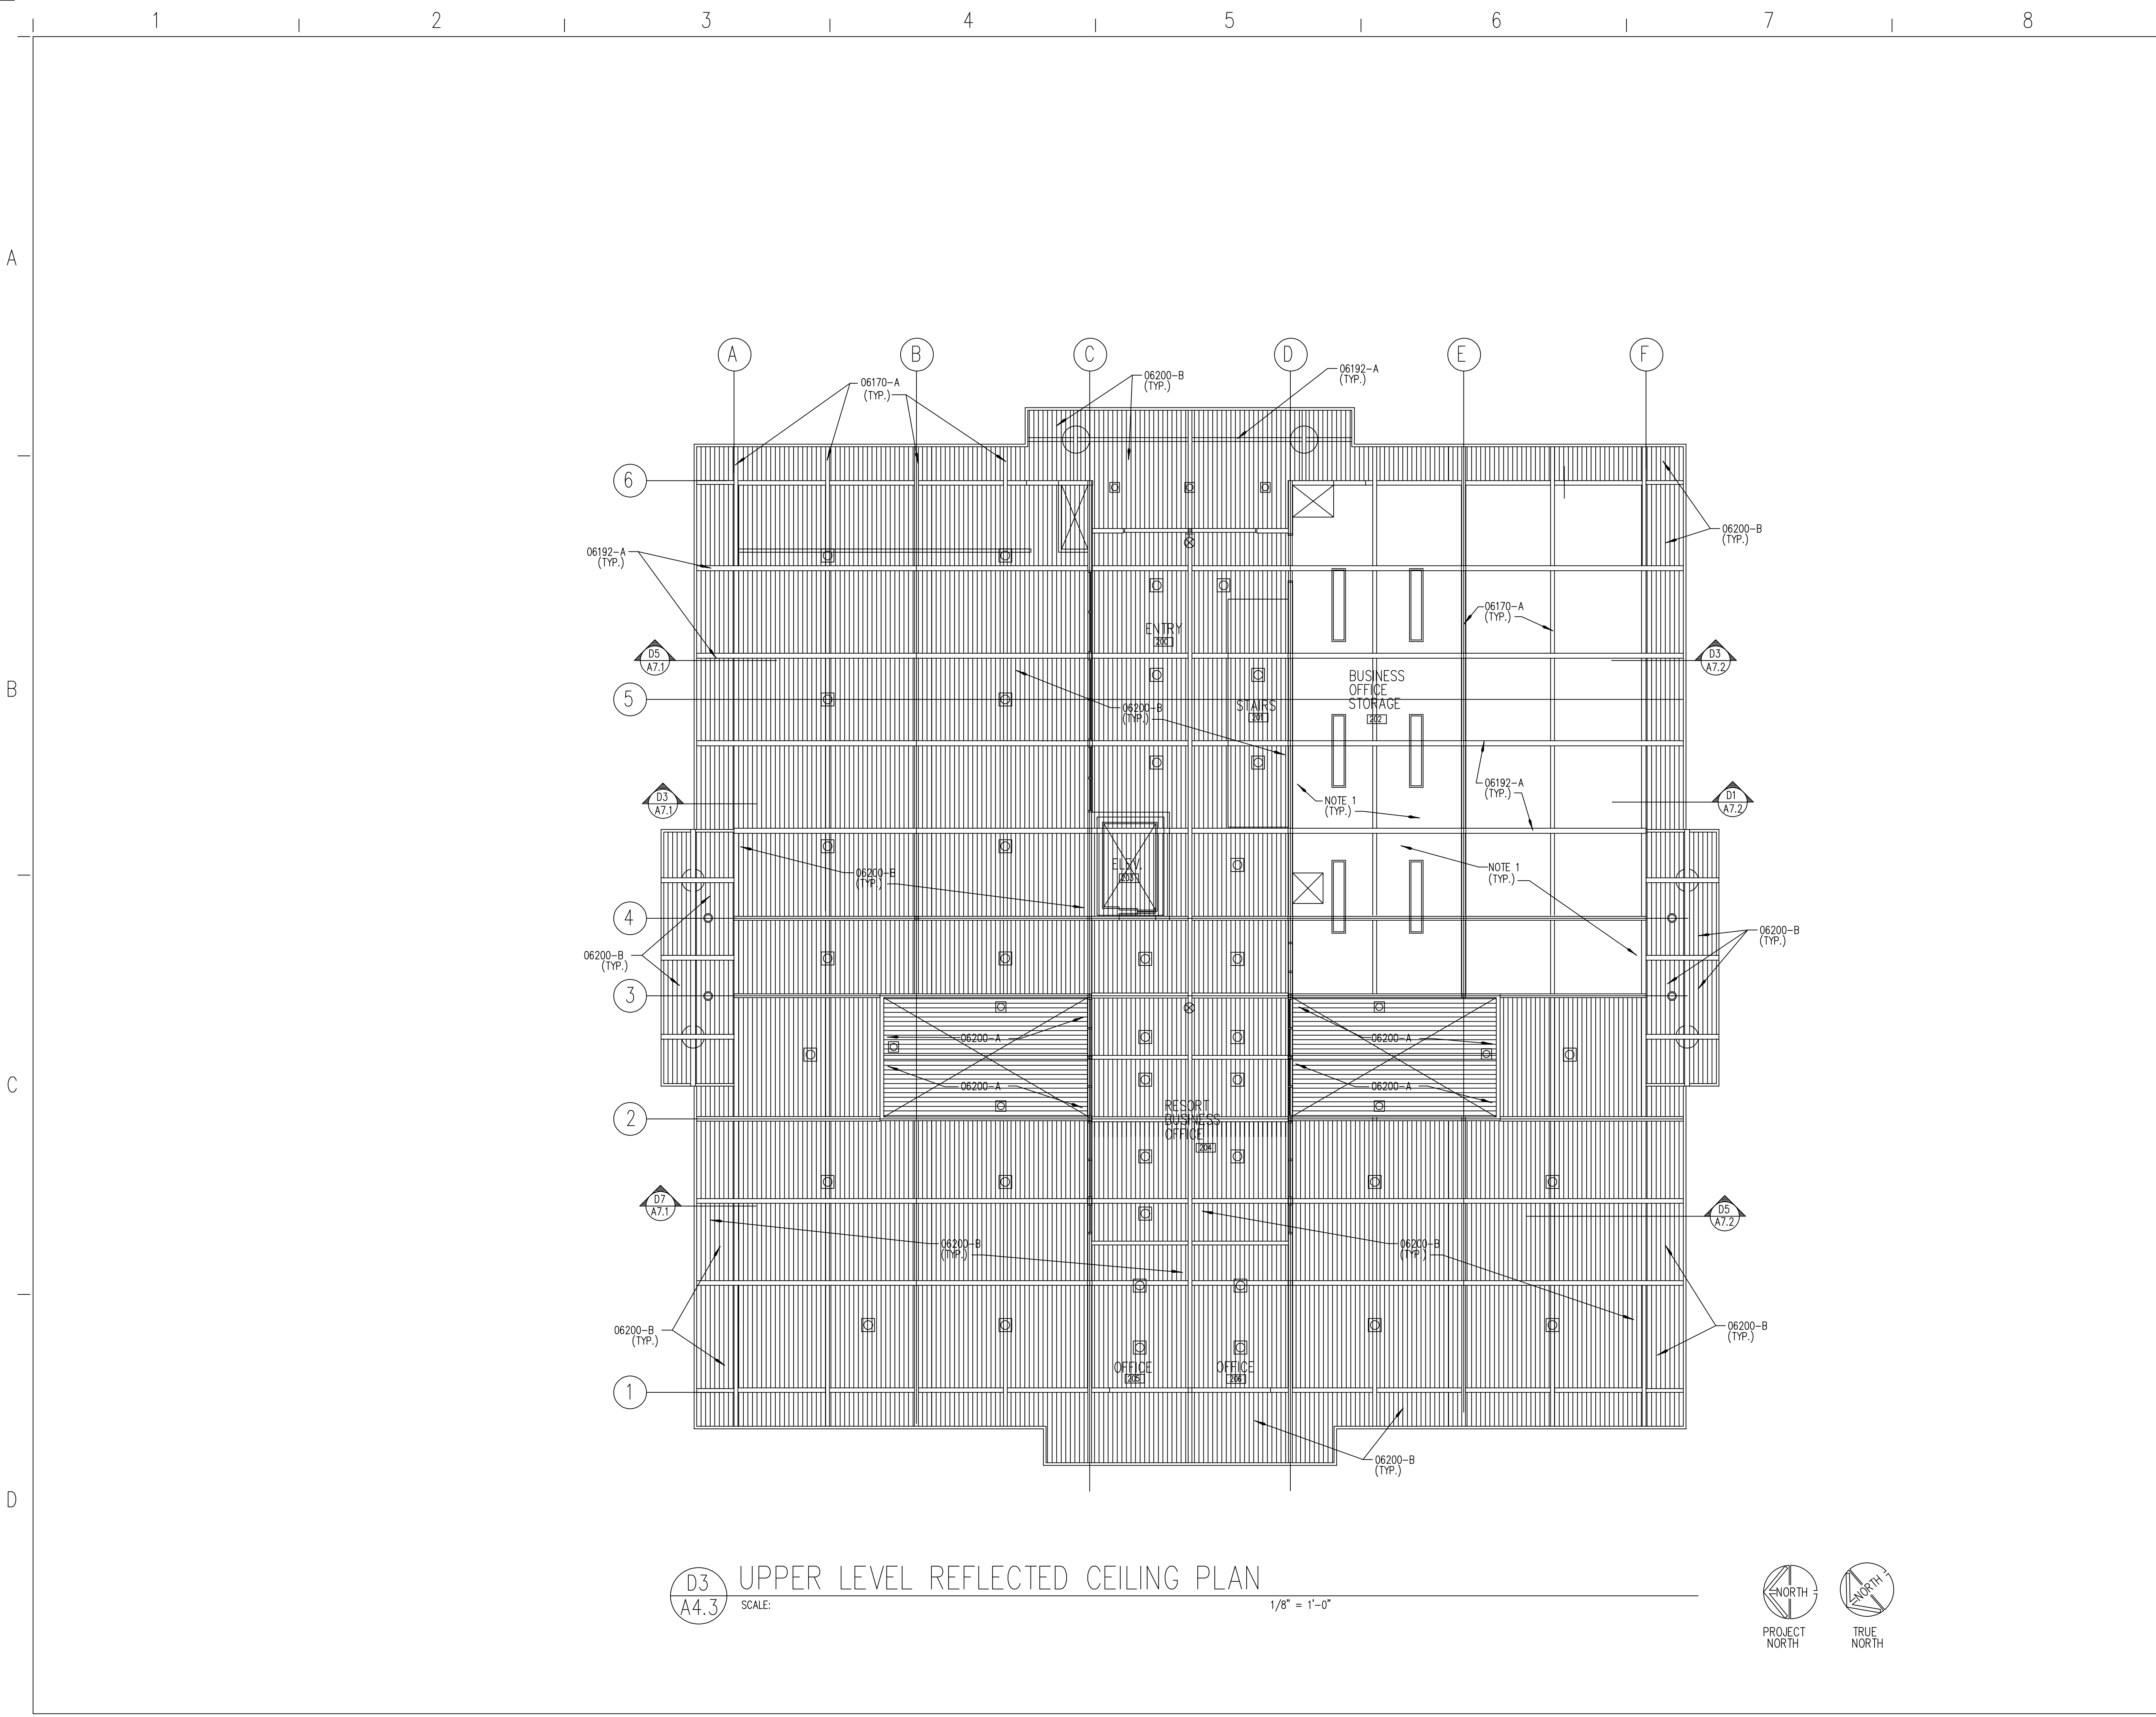

KEYED NOTES:

DIVISION 6 – WOODS & PLASTICS

06170-A GLU-LAM PURLINS – REFER TO STRUCT. DWG'S.

06192-A WOOD TRUSSES – REFER TO STRUCT. DWG'S.

06200-A FIRE TREATED 1x6 CEDAR WOOD OVER 5/8" TYPE X GYP. BD. – REFER TO SPECS.

06200-B 1x6 CEDAR WOOD CEILING – REFER TO SPECS.

GENERAL NOTES:

1. OPEN TO STRUCTURE ABOVE.

2. CEILING HEIGHT IS BOTTOM OF STRUCTURE.

- ELECTRICAL LEGEND:
- RECESSED 2x4 FLUORESCENT LIGHT FIXTURE
REFER TO ELECTRICAL DWG'S.
 - SURFACE MOUNTED
FLUORESCENT LIGHT FIXTURE
REFER TO ELECTRICAL DWG'S.
 - SURFACE MOUNTED
EMERGENCY EGRESS LIGHT FIXTURE
REFER TO ELECTRICAL DWG'S.
 - 1x6 CEDAR WOOD CEILING – 06200-A
 - RESTROOM EXHAUST FAN.
 - EXIT SIGN – CEILING MOUNTED
 - EXIT SIGN LOCATION – WALL MOUNTED
 - DOWN LIGHT FIXTURE

SKIER'S SERVICES BUILDING
FOR
BRIGHTON SKI RESORT
Big Cottonwood Canyon
Utah

Layton Construction
Company, Inc.

2987 South 300 West
Salt Lake City, Utah
84115 (801)467-5487
Fax (801)467-2539

Layton

CONSTRUCTING WITH INTEGRITY

James R. Child Associates Architects

3809 south west temple, office 1A
salt lake city, utah 84115
(801) 268-0474

DATE/REVISION 05 - 02 - 94	PROJECT # 94005	
		SHEET NO. A4.3

(A5.1) SCALE: 1/4" = 1'-0"

(A5.1) SCALE: $1/4" = 1'-0"$

SCALE: $1/4" = 1'-0"$

A51 SCALE: 1/4" = 1'-0"

(A5.1) SCALE: 1/4" = 1'-0"

(A5.1) SCALE: 1" = 1'-0"

A5.1 SCALE: $1/4" = 1'-0"$

KEYED NOTES:

DIVISION 5 – METALS

- 05120-A STEEL TUBE COLUMN - SEE STRUCT. DWG'S.
05500-A 1/4" STEEL PLATE @ 32" O.C..

DIVISION 6 – WOOD & PLASTICS

- | | |
|---------|--|
| 06200-A | PLASTIC LAMINATE COUNTERTOP - SEE SPECS. |
| 06200-B | BACK SPLASH. |
| 06200-C | PLASTIC LAM. FACE. |

DIVISION 7 – THERMAL & MOISTURE PROTECTION

- | | |
|---------|------------------------------|
| 07200-A | BATT INSULATION - SEE SPECS. |
|---------|------------------------------|

DIVISION 8 – DOORS & WINDOWS

- | | |
|---------|---|
| 08211-A | DOOR - SEE OPENING SCHEDULE. |
| 08305-A | 24"x36" ACCESS DOOR - PAINTED VERIFY FIT PRIOR TO ORDERING. |

DIVISION 9 – FINISHES

- 09250-A 5/8" GYP. WALL BD - PAINTED. SEE FIN. SCHED..
09250-B 5/8" SUPENDED CEILING - SEE FINISH SCHEDULE.
PROVIDE BLOCKING FOR CEILING MTD TOILET
PARTITIONS.

- 09300-A 2x2 CERAMIC TILE - REFER TO SHEET A5.2

DIVISION 10 – SPECIALTIES

- | | |
|---------|---|
| 10160-A | CEILING HUNG METAL TOILET PARTITION - SEE SPECS. |
| 10800-A | 1 1/2" HANDICAP GRAB BAR - SEE SPECS. |
| 10800-B | WALL MOUNTED HAND DRIER - BACKING
GEN'L. CONTR. |
| 10800-C | SURFACE MOUNTED TOILET PAPER DISPENSER -
SEE SPECS. |
| 10800-D | SURFACE MOUNTED TOILET PAPER SEAT DISPENSER -
SEE SPECS. |
| 10800-E | CONCEAL DECK MOUNTED SOAP DISPENSER -
SEE SPECS. |

- | | |
|---------|---------------------------------------|
| 10830-A | WALL MOUNTED MIRROR UNIT - SEE SPECS. |
|---------|---------------------------------------|

DIVISION 15 – MECHANICAL

- | | |
|---------|--|
| 15000-A | LAVATORY - SEE PLUMBING SCHEDULE. |
| 15000-B | WALL MTD. WATER CLOSET - SEE PLUMBING SCHEDULE. |
| 15000-C | HANDICAP WATER CLOSET - SEE PLUMBING SCHEDULE. |
| 15000-D | URNIAL - SEE PLUMBING SCHEDULE. |
| 15000-E | DRINKING FOUNDATION - SEE PLUMBING SCHEDULE. |
| 15000-F | FLOOR DRAIN - SEE PLUMBING DWG'S. SLOPE TILE PLAN.
DRAIN. COORDINATE LOCATION WITH FLOOR TILE PLAN. |
| 15000-G | ADA ACCESSIBLE UNIT - WITH PROTECTED PIPING. |

GENERAL NOTES:

1. SLOPE FLOOR TO DRAIN.
2. MECHANICAL CHASE OPENING REFER TO MECH. DWG'S.
3. PLUMBING CHASE OPENING REFER TO MECH. DWG'S.

SKIER'S SERVICES BUILDING
FOR
BRIGHTON SKI RESORT
Big Cottonwood Canyon
Utah

Layton Construction
Company, Inc.

2987 South 300 West
Salt Lake City, Utah
84115 (801)467-5487
Fax (801)467-2539

Layton
CONSTRUCTING WITH INTEGRITY

James R. Child Associates Architects

3809 south west temple, office 1A
salt lake city, utah 84115
(801) 268-0474


DATE/REVISION
05 • 02 • 94

PROJECT #
94005

SHEET NO.


A5.1

A

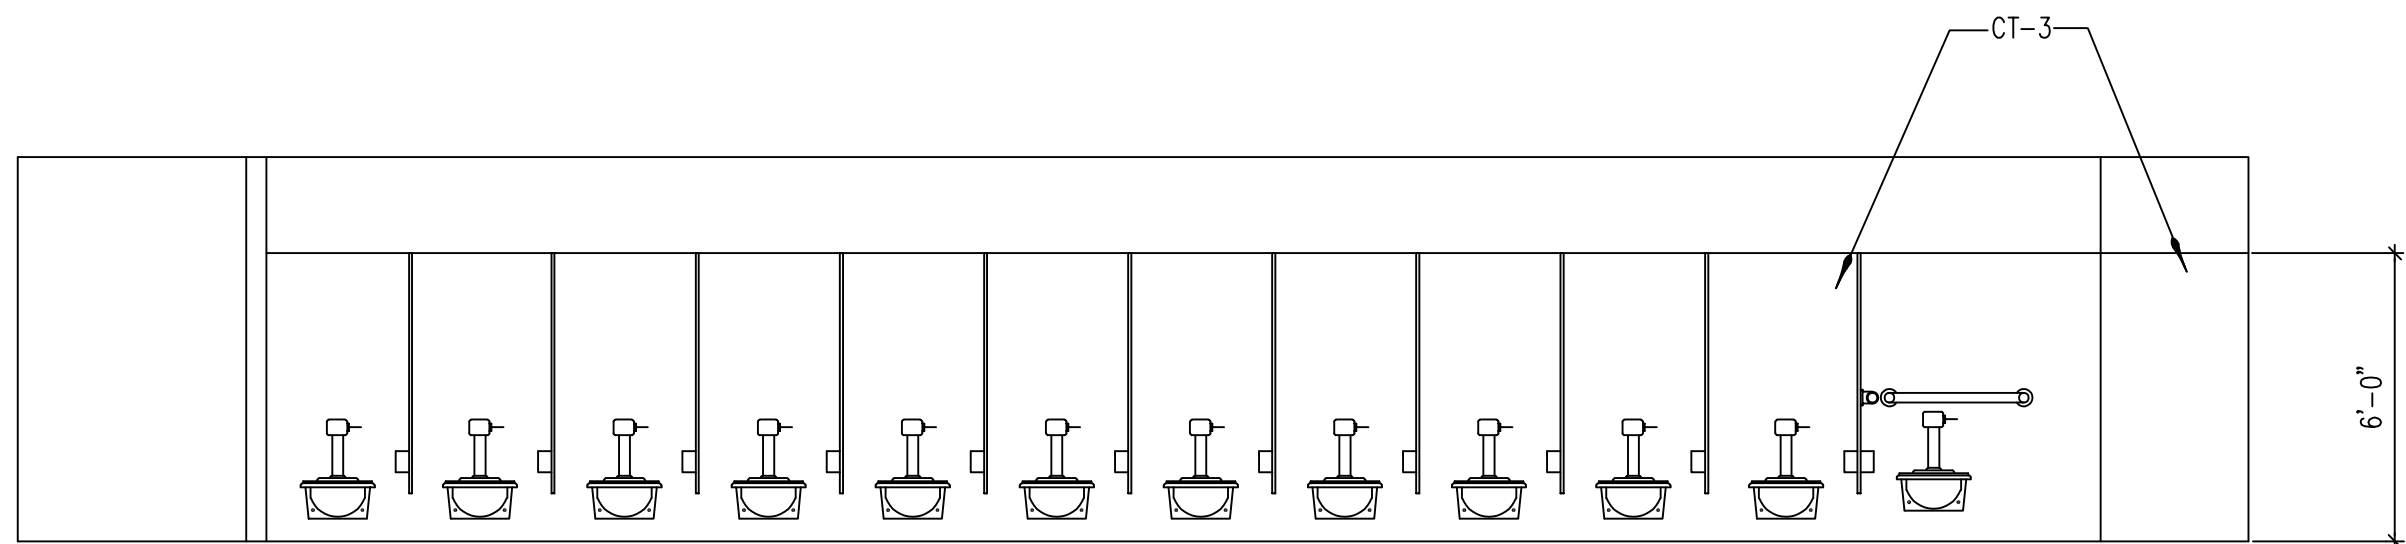


A1 RESTROOM ELEVATION TILE LAYOUT – WOMENS
A5.2 SCALE: 1/4" = 1'-0"

B

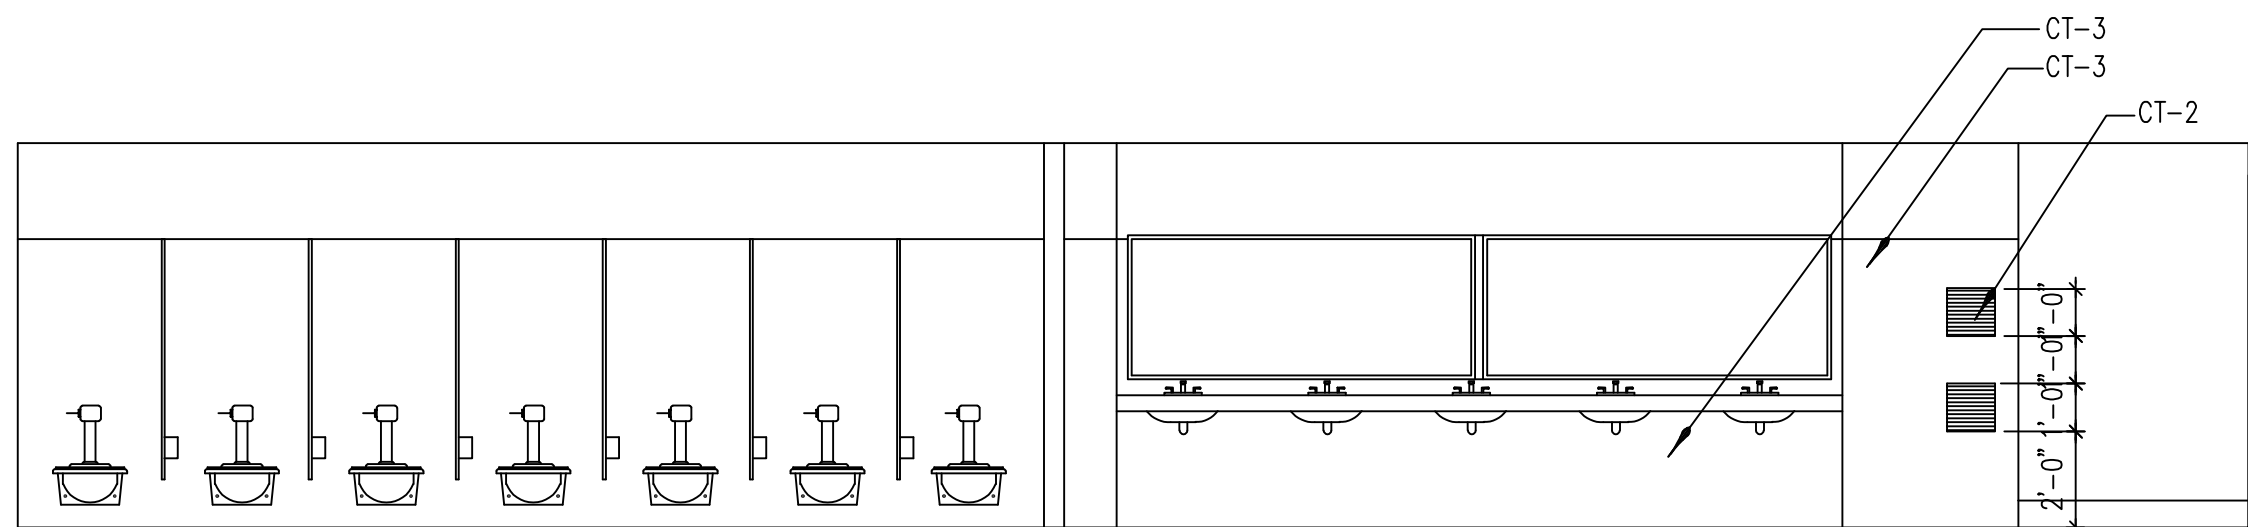


B1 RESTROOM ELEVATION TILE LAYOUT – WOMENS
A5.2 SCALE: 1/4" = 1'-0"

C

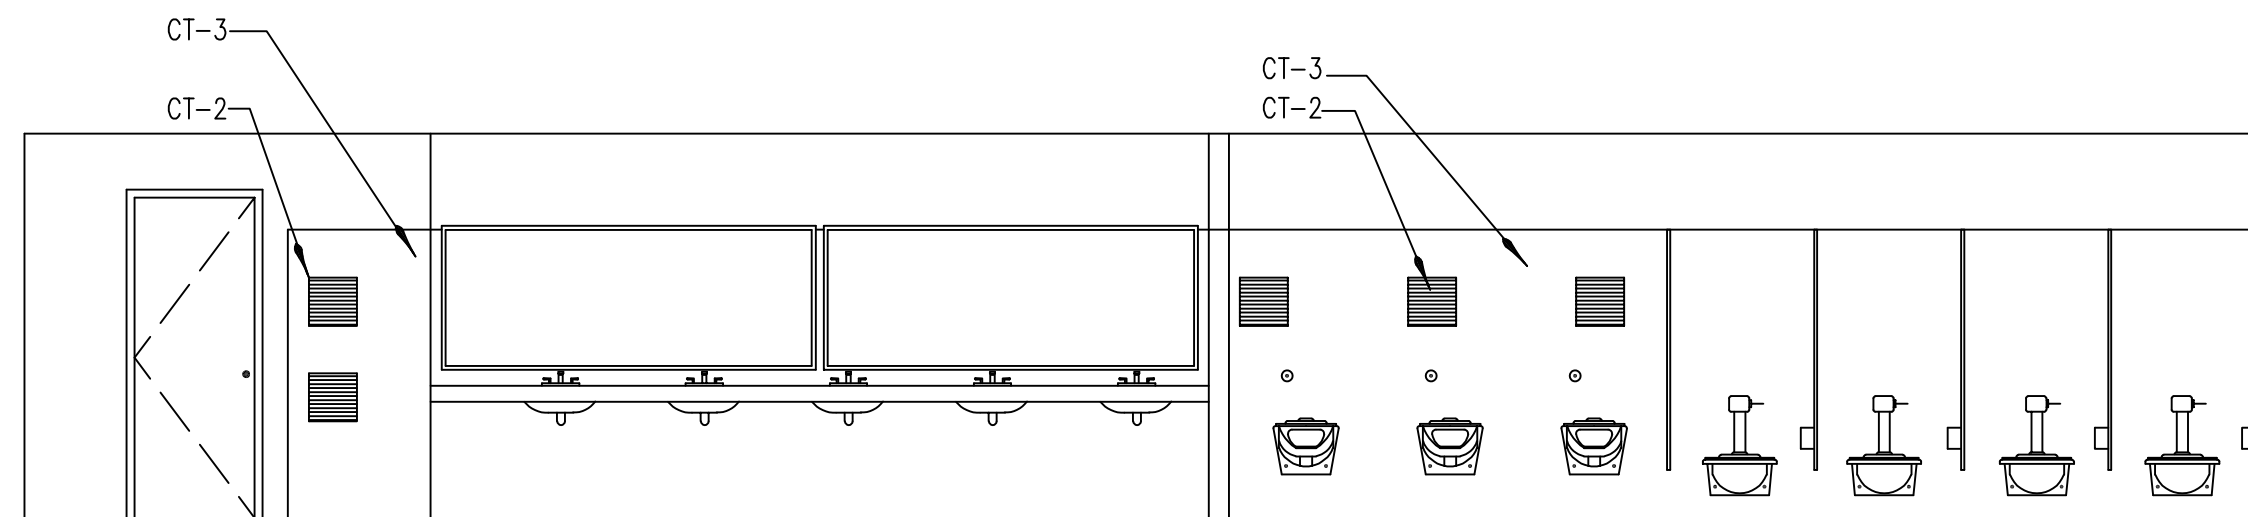


C1 RESTROOM ELEVATION TILE LAYOUT – MENS
A5.2 SCALE: 1/4" = 1'-0"

D

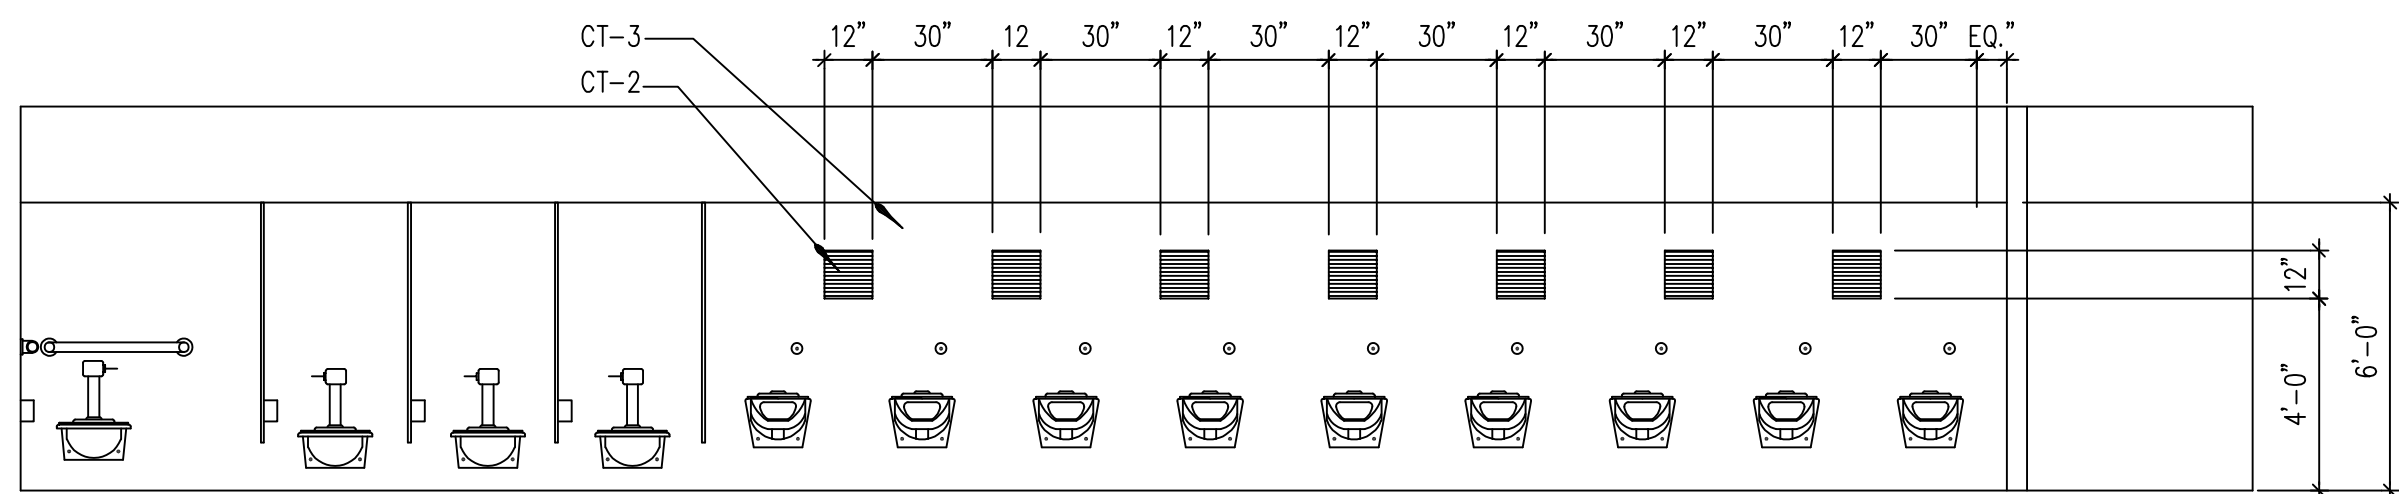

D1 RESTROOM ELEVATION TILE LAYOUT – MENS
A5.2 SCALE: 1/4" = 1'-0"

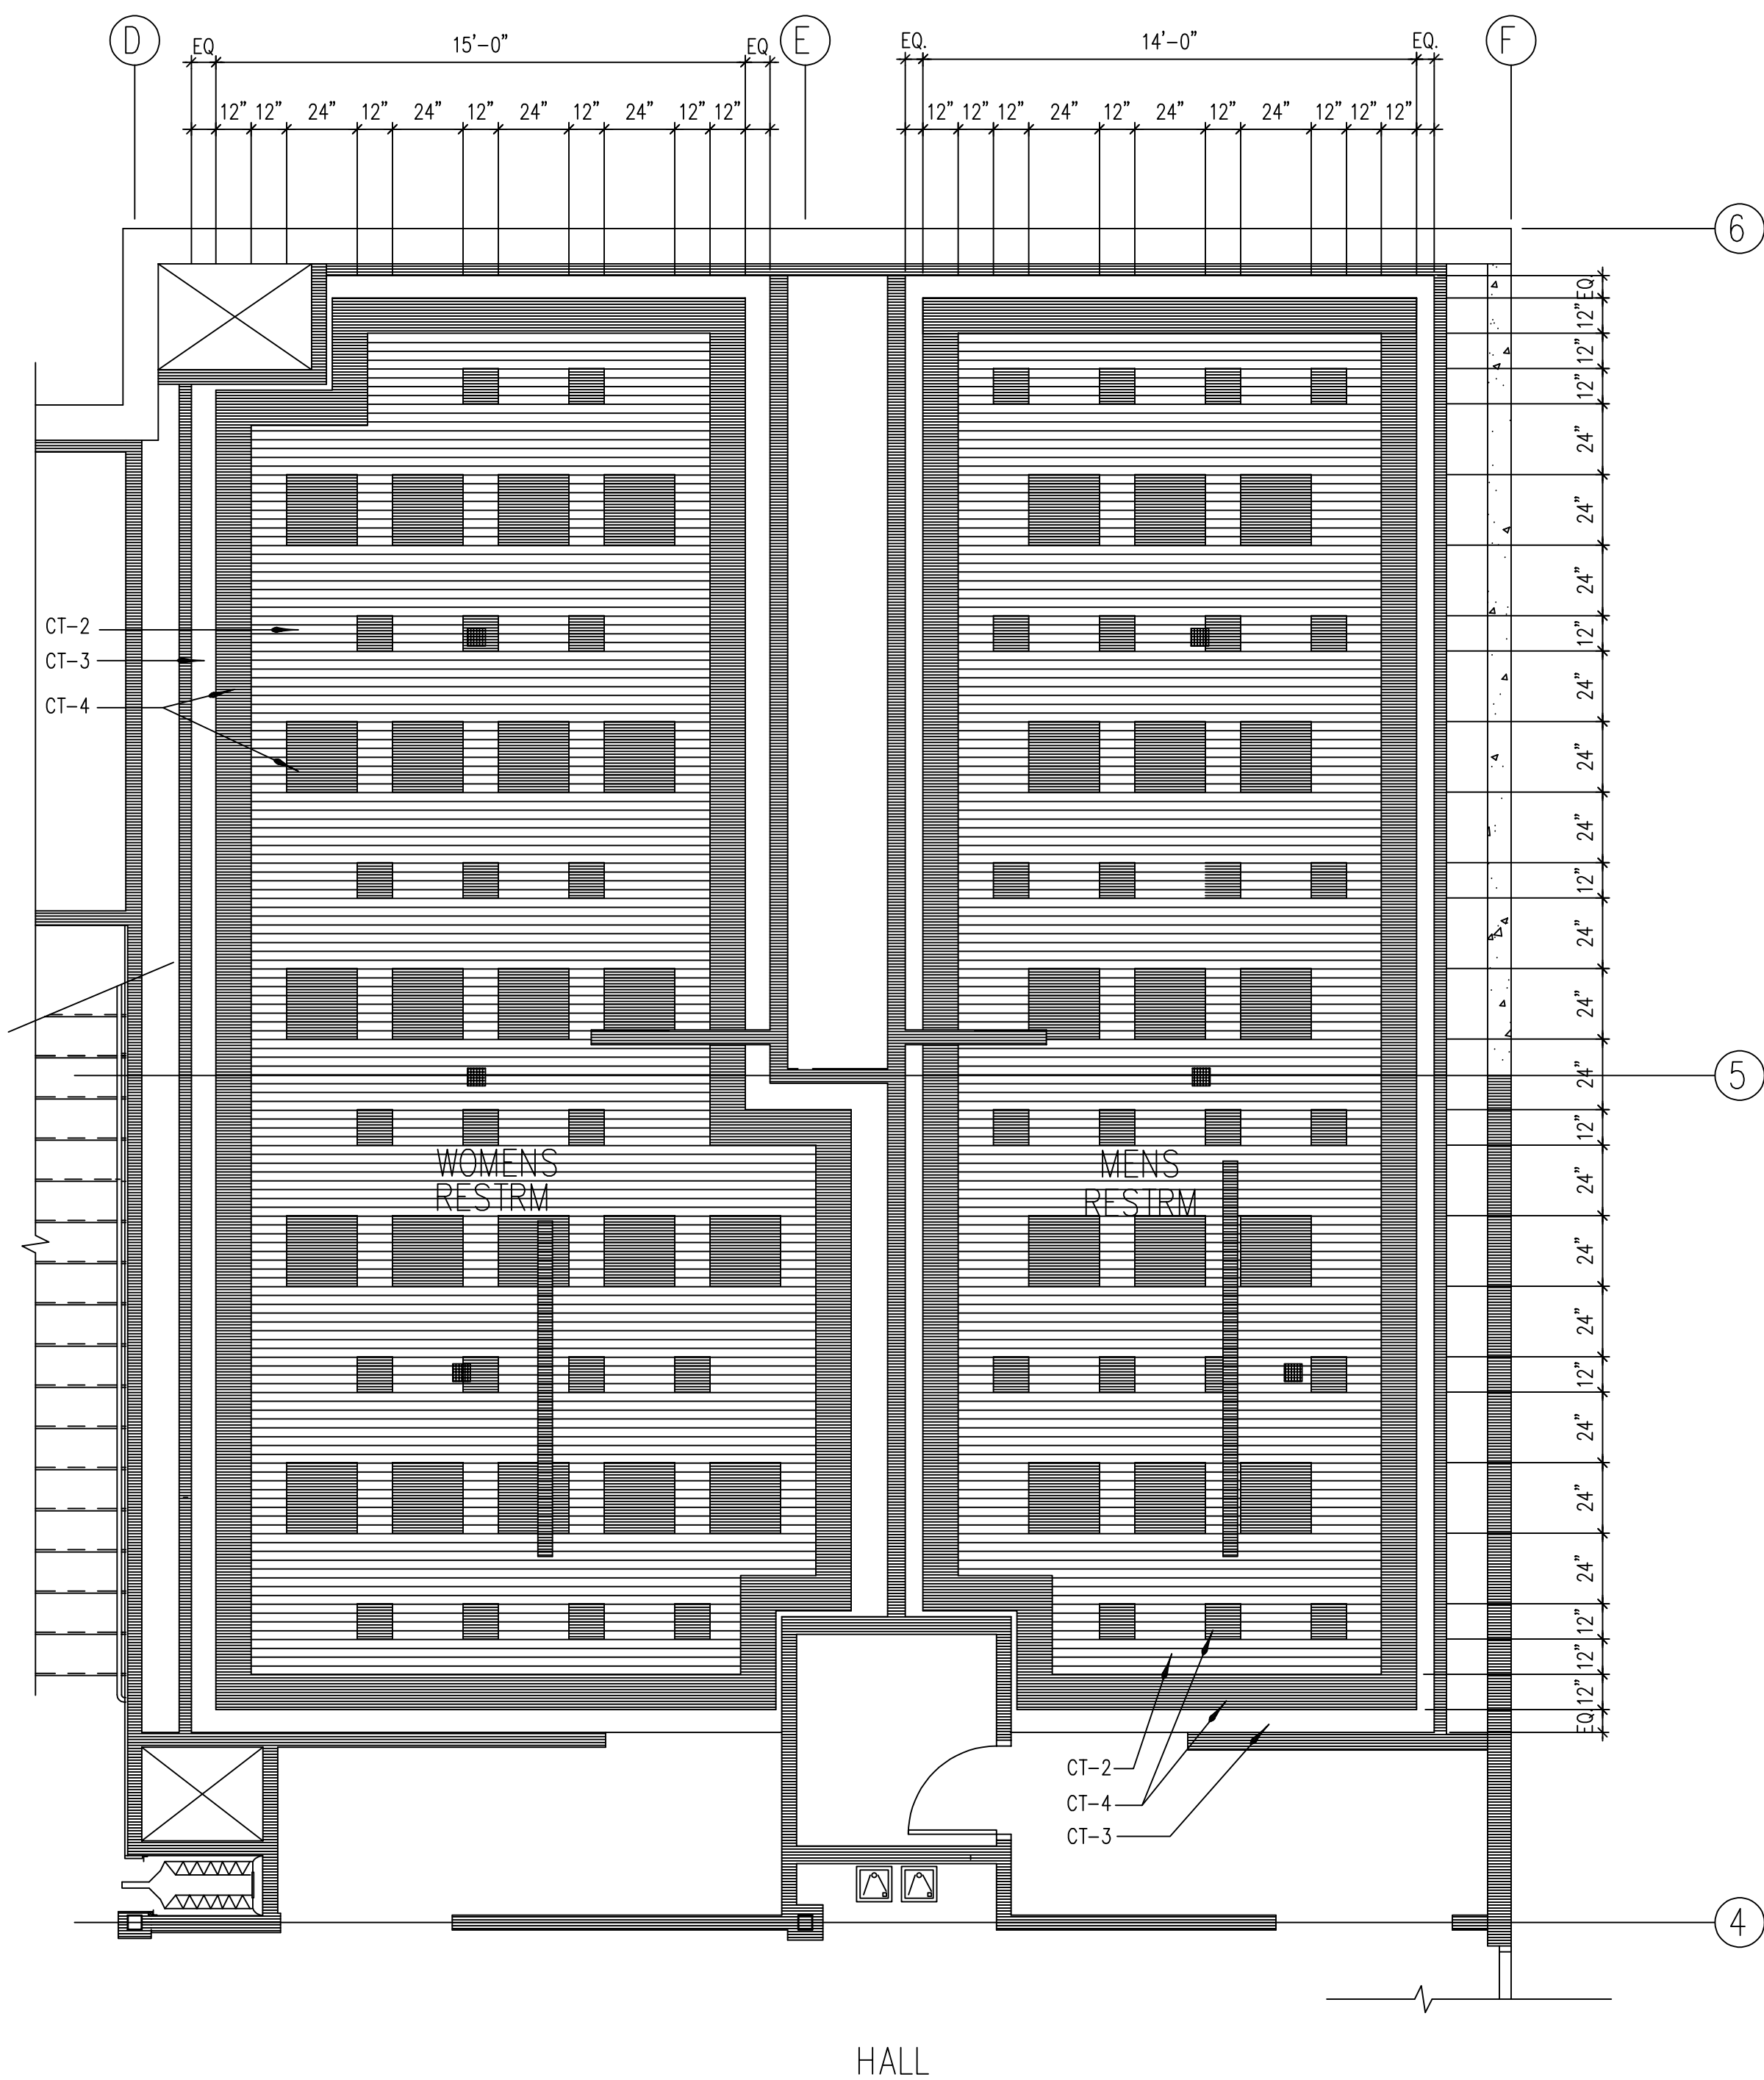

D5 RESTROOM FLOOR TILE PLAN – MENS & WOMENS
A5.2 SCALE: 1/4" = 1'-0"

- GENERAL NOTES:
1. CERAMIC TILE WAINSCOT ON ALL WALLS IS 6'-0" HIGH (MIN).
 2. ALIGN ALL JOINTS OF FLOOR TILE AND WALL TILE.
 3. WALL ACCENT TILE SHOULD ALIGN WITH FLOOR ACCENT TILE.

SKIER'S SERVICES BUILDING
FOR
BRIGHTON SKI RESORT
Big Cottonwood Canyon
Utah

Layton Construction
Company, Inc.

2987 South 300 West
Salt Lake City, Utah
84115 (801)467-5487
Fax (801)467-2539

Layton
CONSTRUCTING WITH INTEGRITY


James R. Child Associates Architects
3809 south west temple, office 1A
salt lake city, utah 84115
(801) 268-0474

DATE/REVISION
05 - 02 - 94
10 - 19 - 94


PROJECT #
94005
ASI FOR TILE

SHEET NO.


A5.2

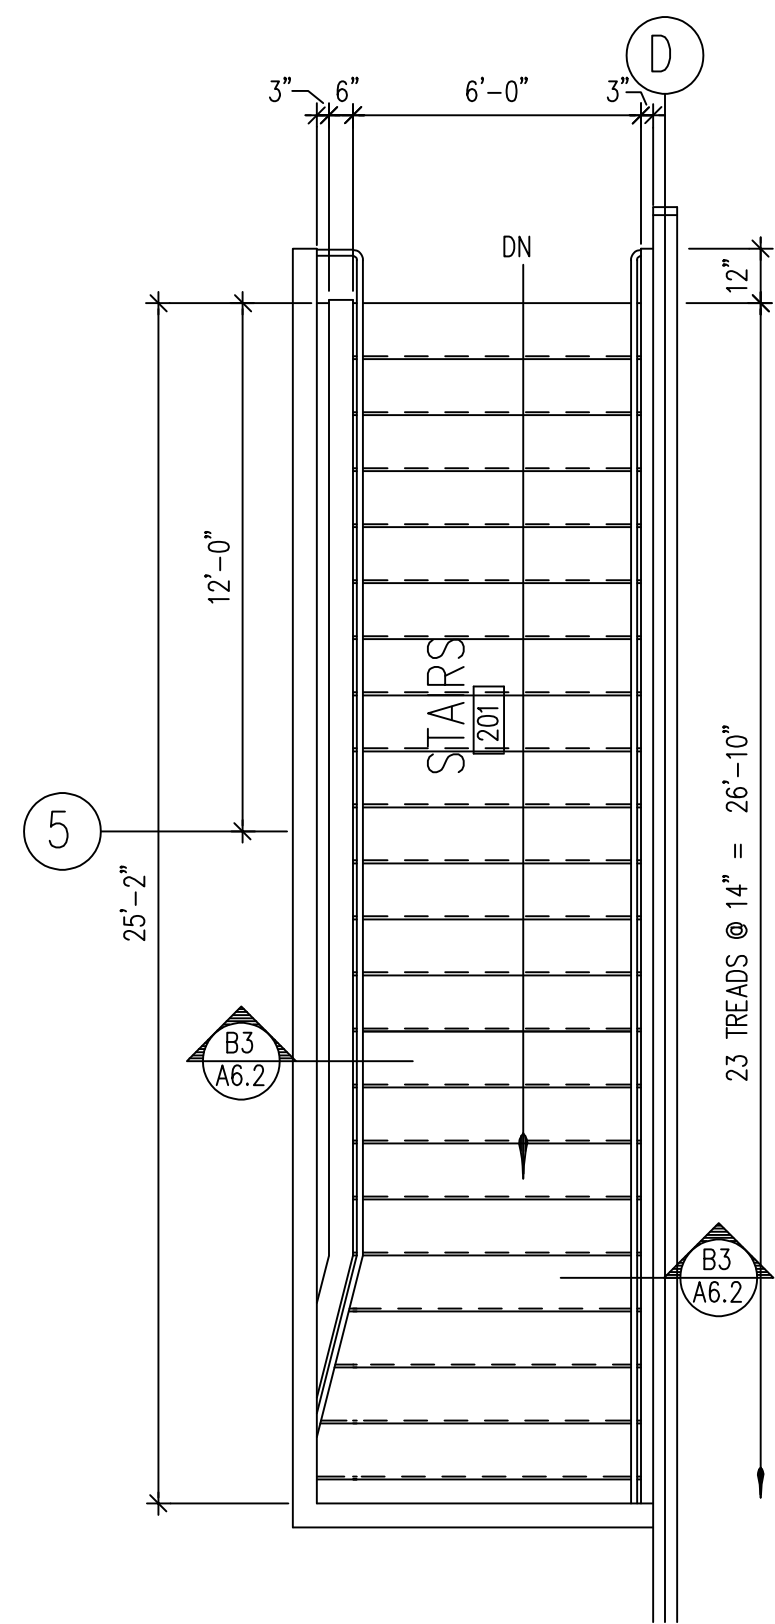


C1 STAIR SECTION — 108 & 201
SCALE: 1/4" = 1'-0"

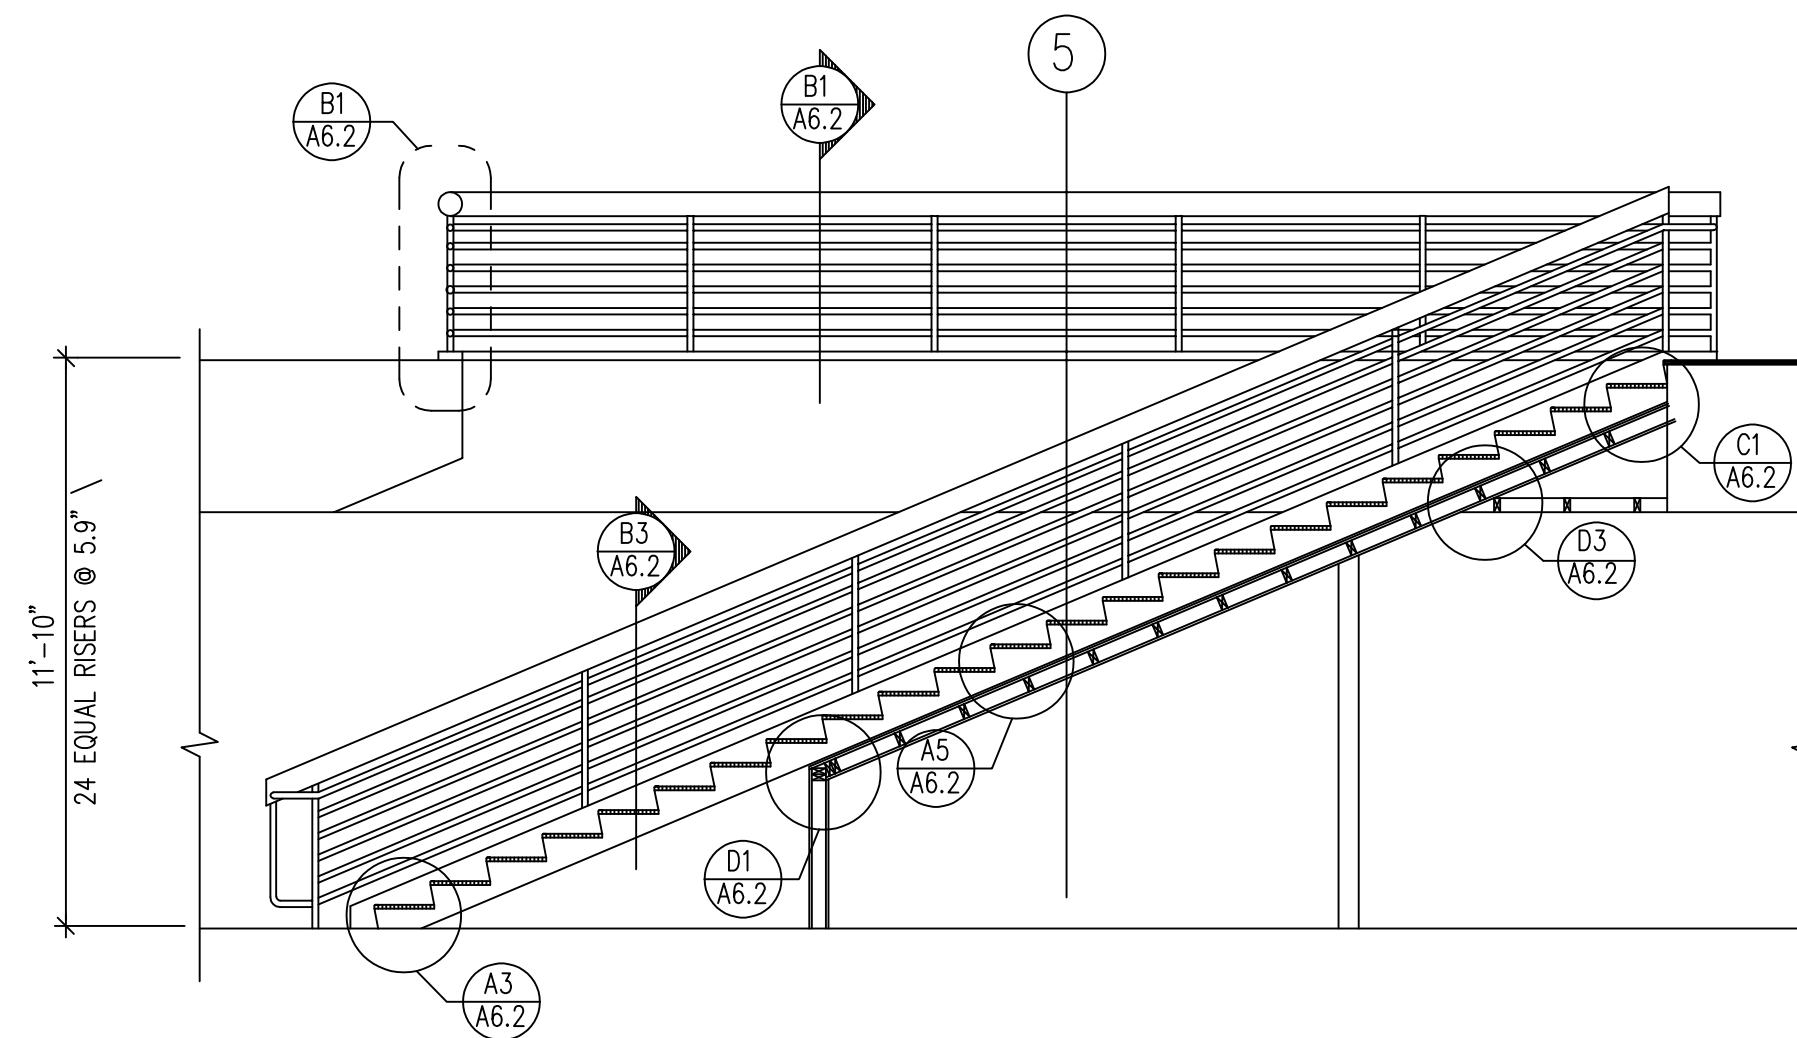


C4 STAIR SECTION — 108 & 201
SCALE: 1/4" = 1'-0"

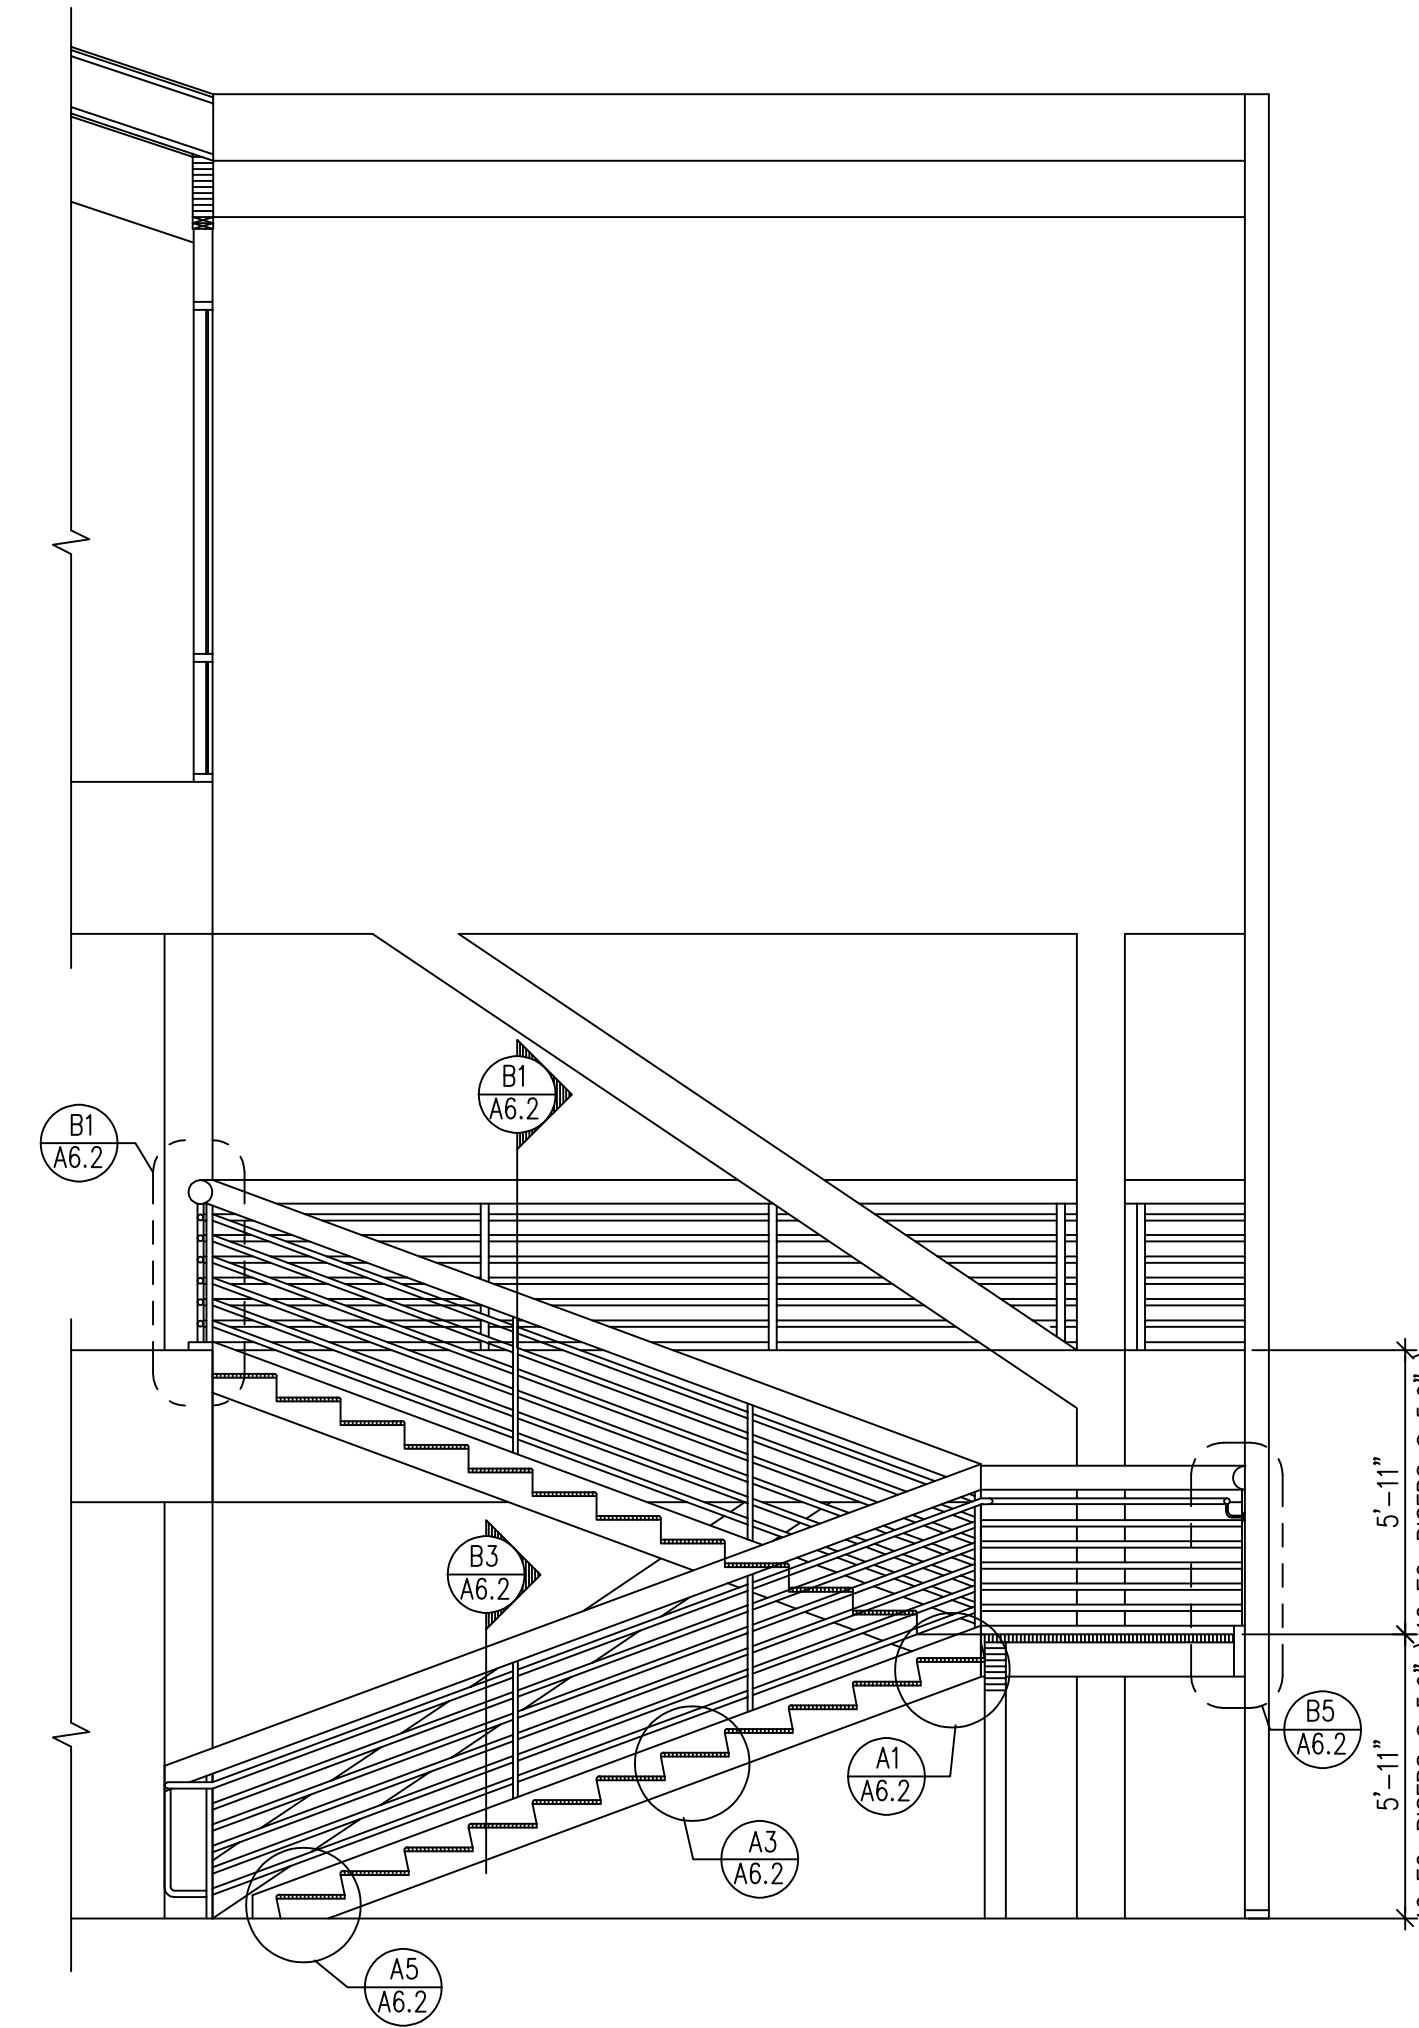


C7 STAIR SECTION — 004 & 101
SCALE: 1/4" = 1'-0"

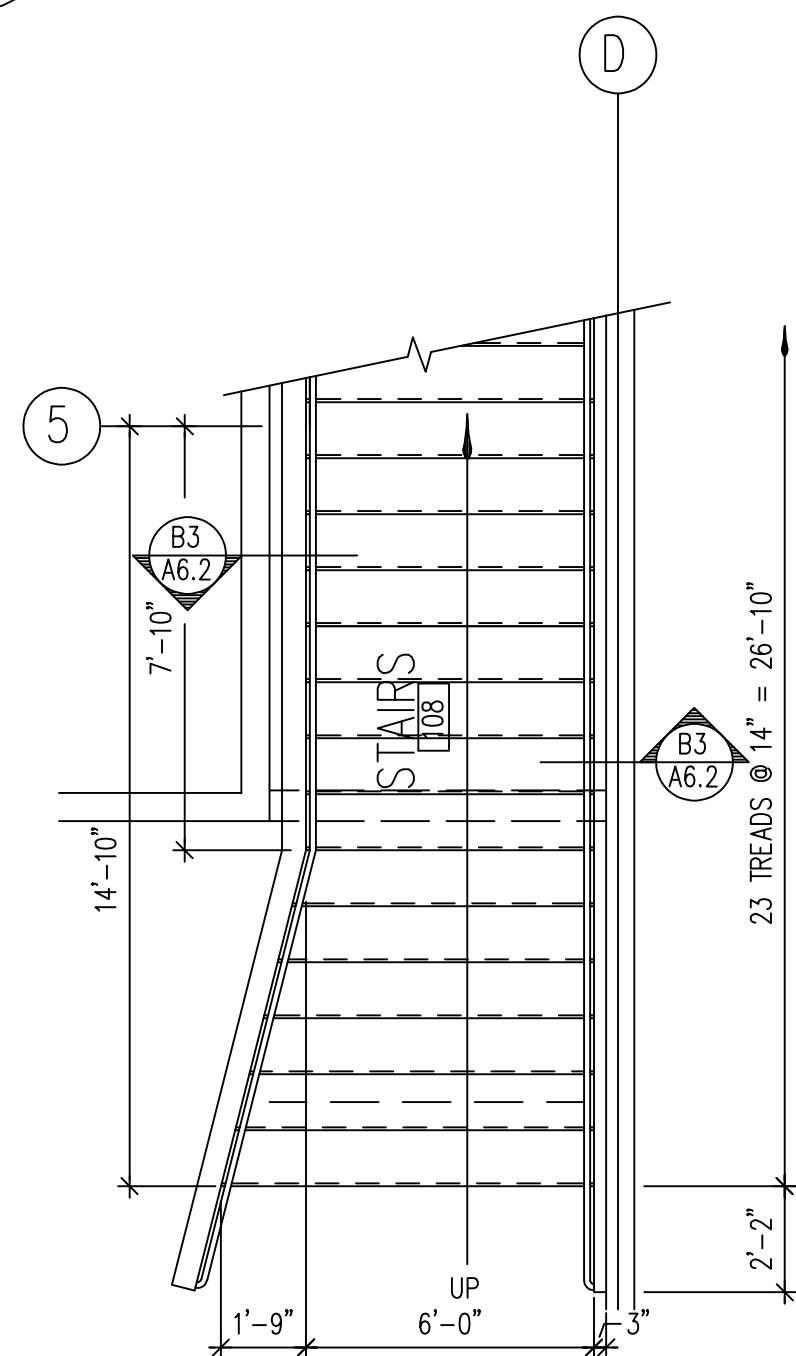

D1 STAIR PLAN — 108 & 201
SCALE: 1/4" = 1'-0"

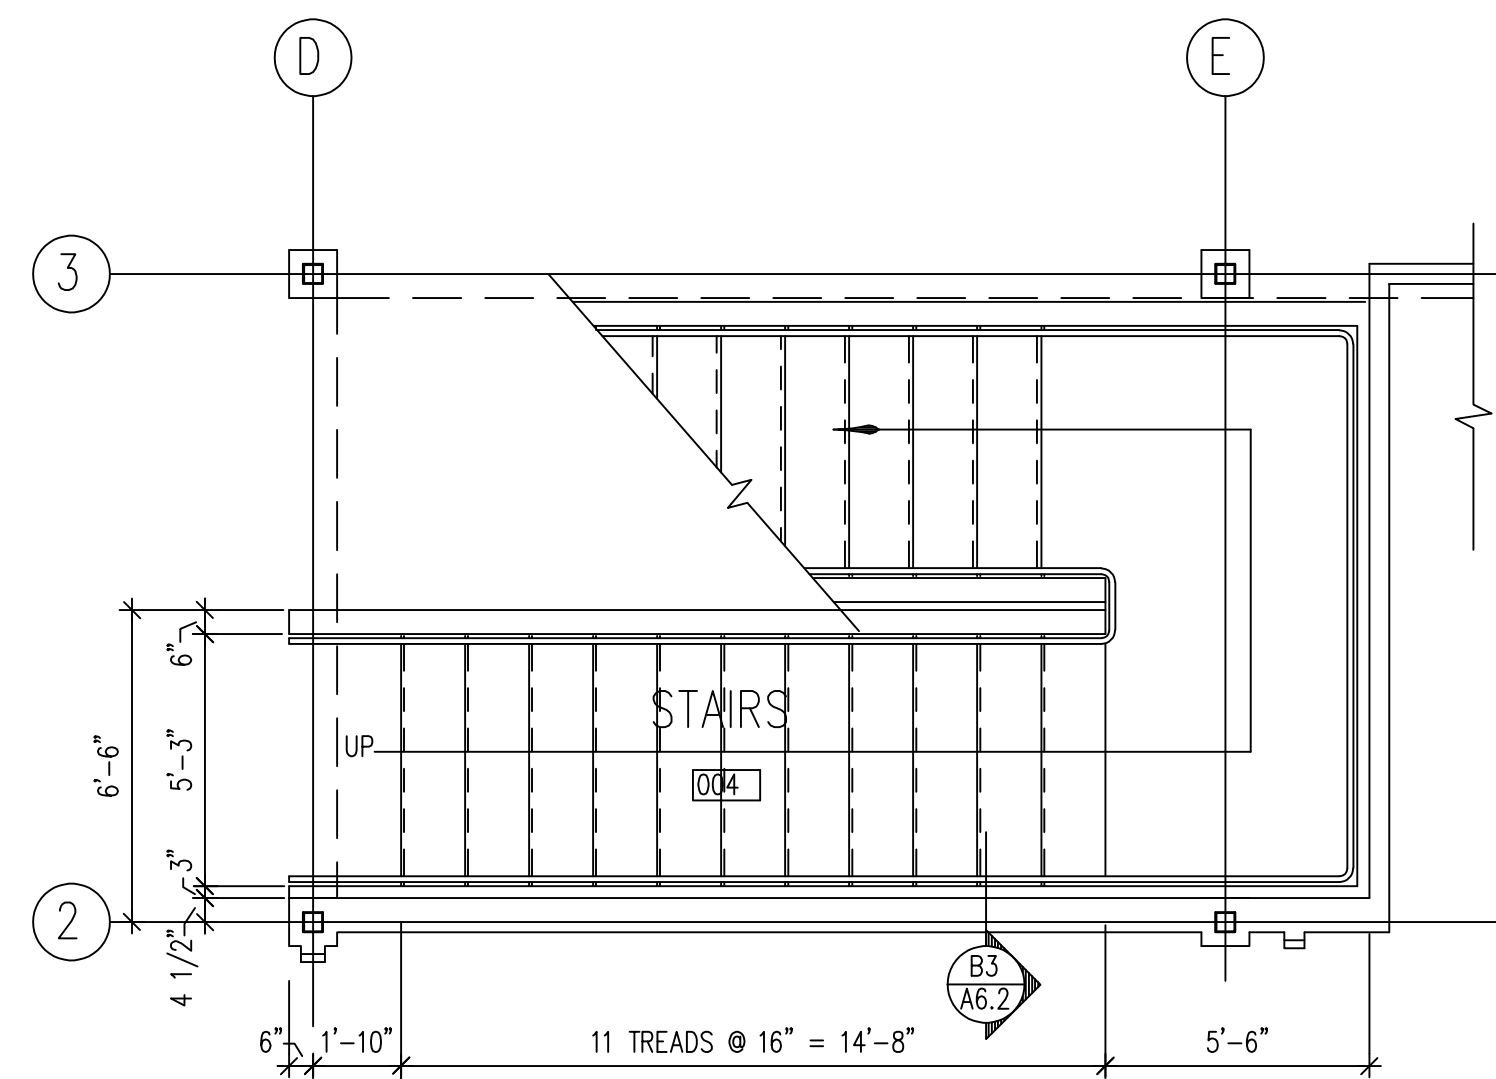

D4 LOWER STAIR PLAN — 004
SCALE: 1/4" = 1'-0"

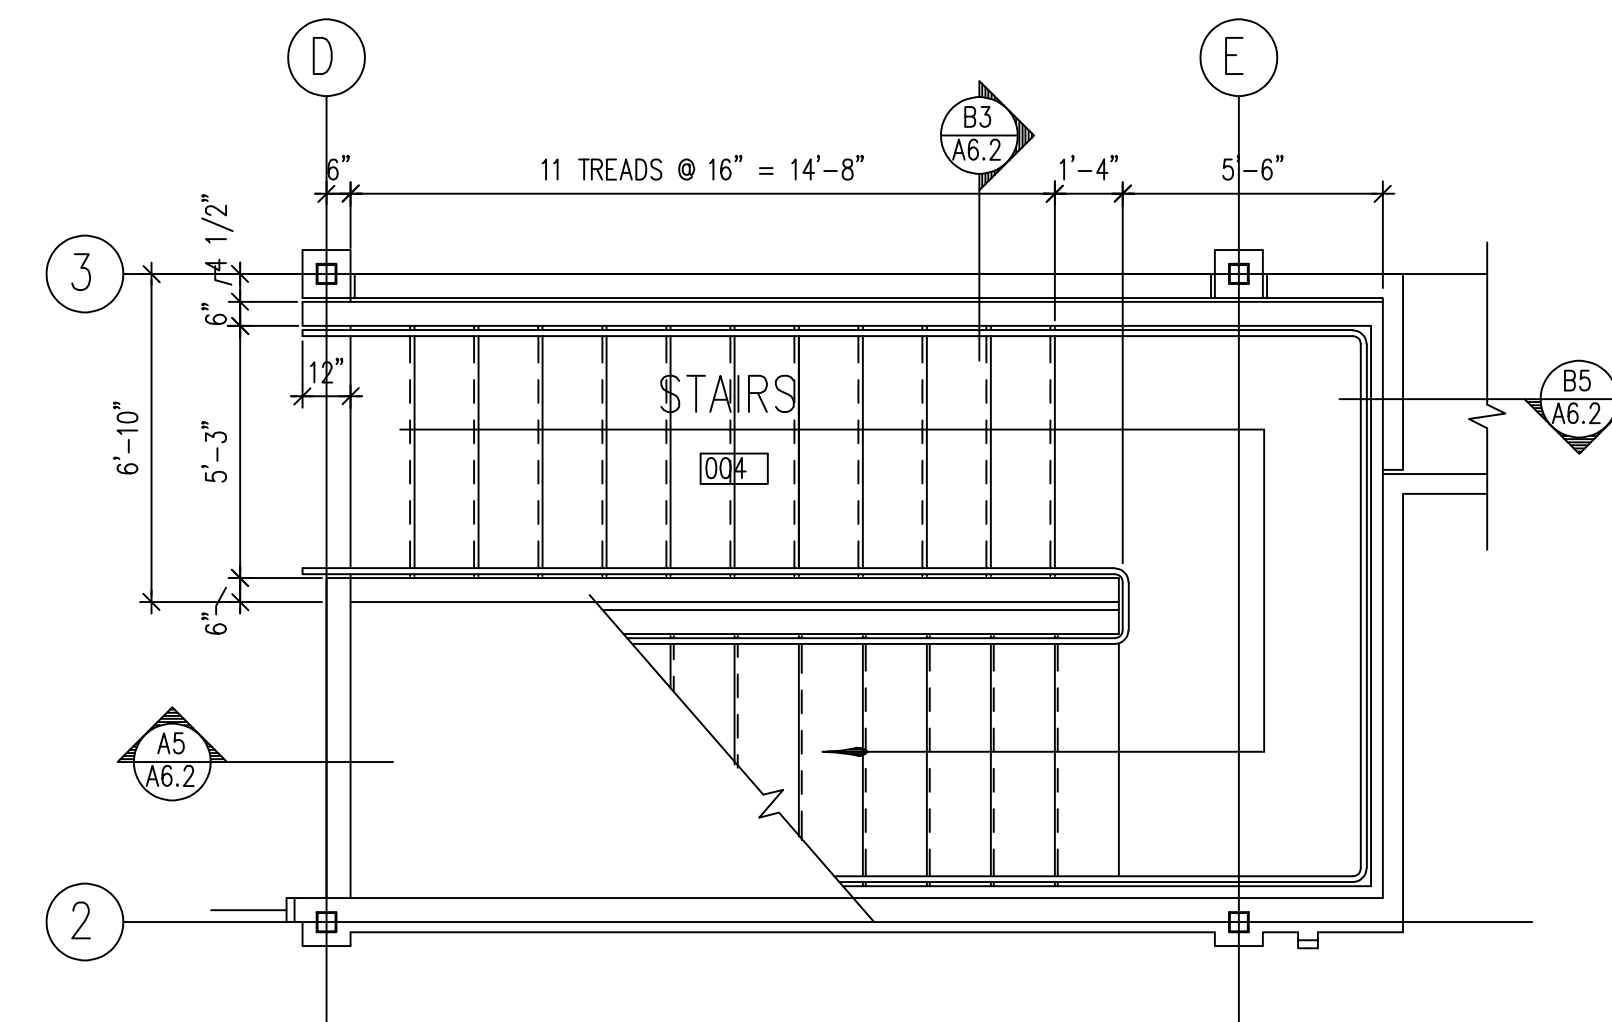

D7 UPPER STAIR PLAN — 004
SCALE: 1/4" = 1'-0"

GENERAL NOTES:

1. -

KEYED NOTES:

DIVISION 6 - WOOD & PLASTICS

06100-A -

DIVISION 7 - THERMAL & MOISTURE PROTECTION

07200-A -

DIVISION 8 - DOORS & WINDOWS

08520-A -

DIVISION 9 - FINISHES

09250-A -

DIVISION 10 - SPECIALTIES

10500-A -

SKIER'S SERVICES BUILDING
FOR
BRIGHTON SKI RESORT
Big Cottonwood Canyon
Utah

Layton Construction
Company, Inc.

2987 South 300 West
Salt Lake City, Utah
84115 (801)467-5487
Fax (801)467-2539

Layton
CONSTRUCTING WITH INTEGRITY

James R. Child Associates Architects

3809 south west temple, office 1A
salt lake city, utah 84115
(801) 268-0474


DATE/REVISION
05 - 02 - 94

PROJECT #
94005


SHEET NO.

A6.1


A

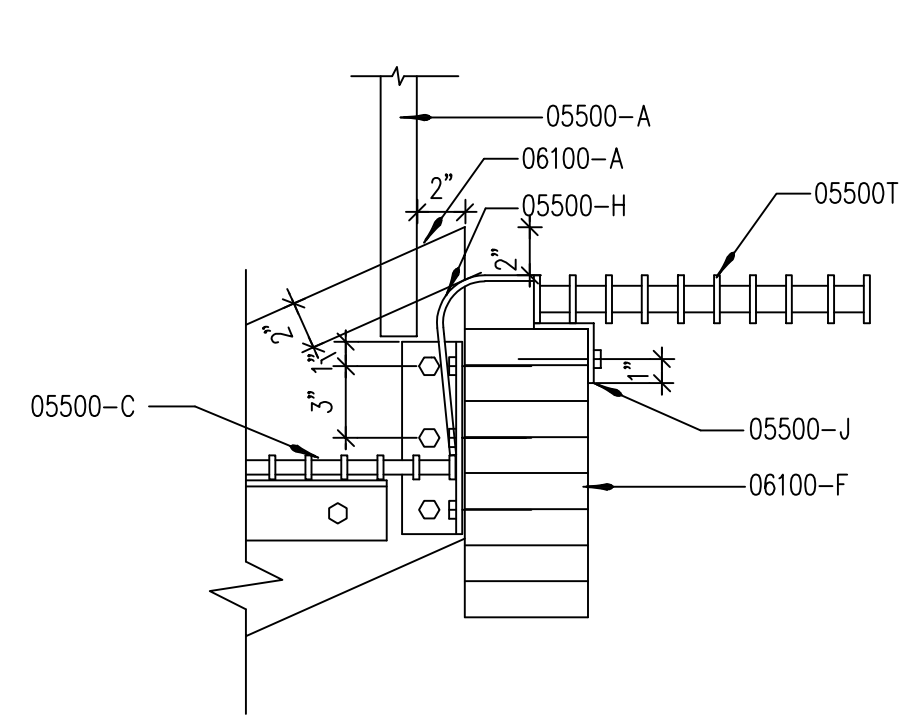


A1 LANDING DETAIL
A6.2 SCALE: 1 1/2" = 1'-0"

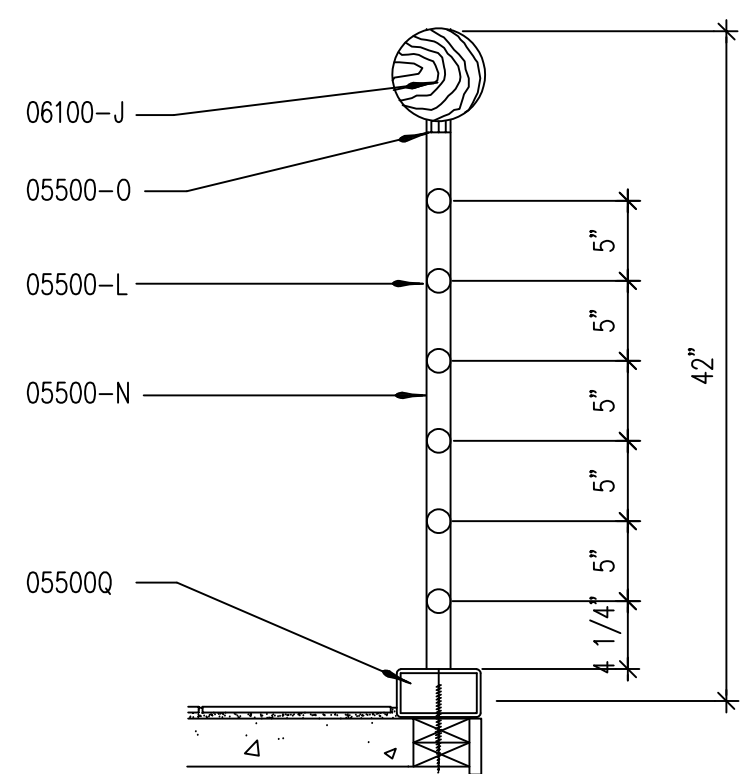


B1 RAILING DETAIL
A6.2 SCALE: 1" = 1'-0"

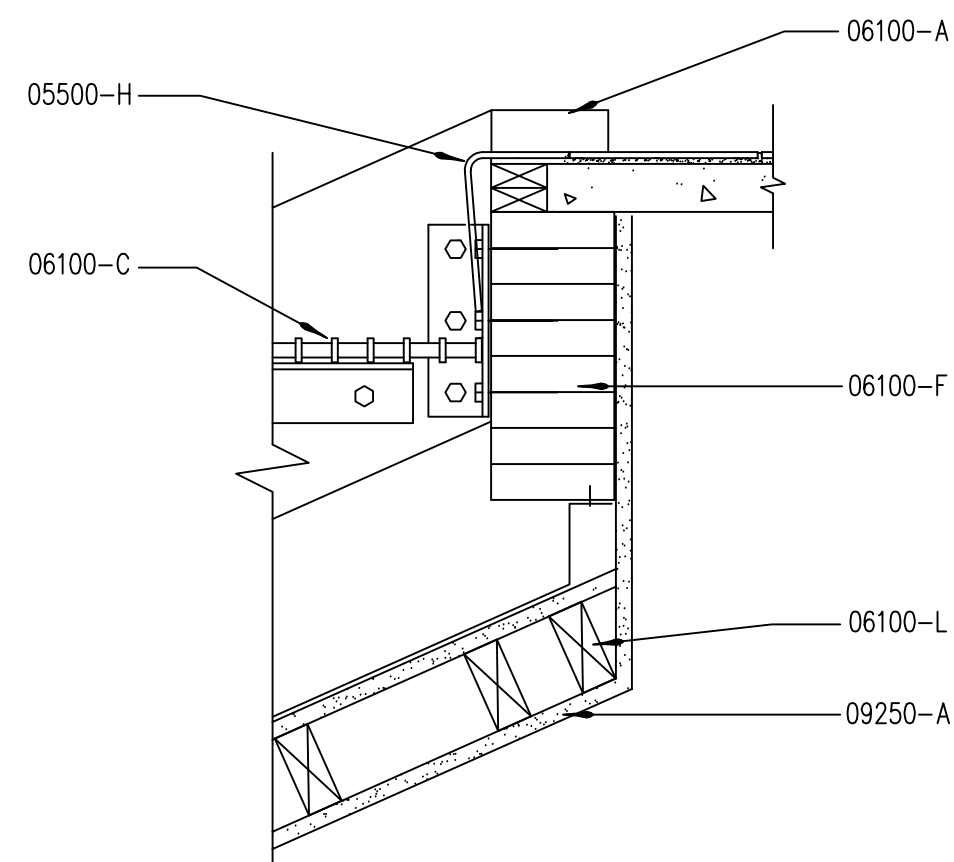


C1 STAIR DETAIL
A6.2 SCALE: 1 1/2" = 1'-0"

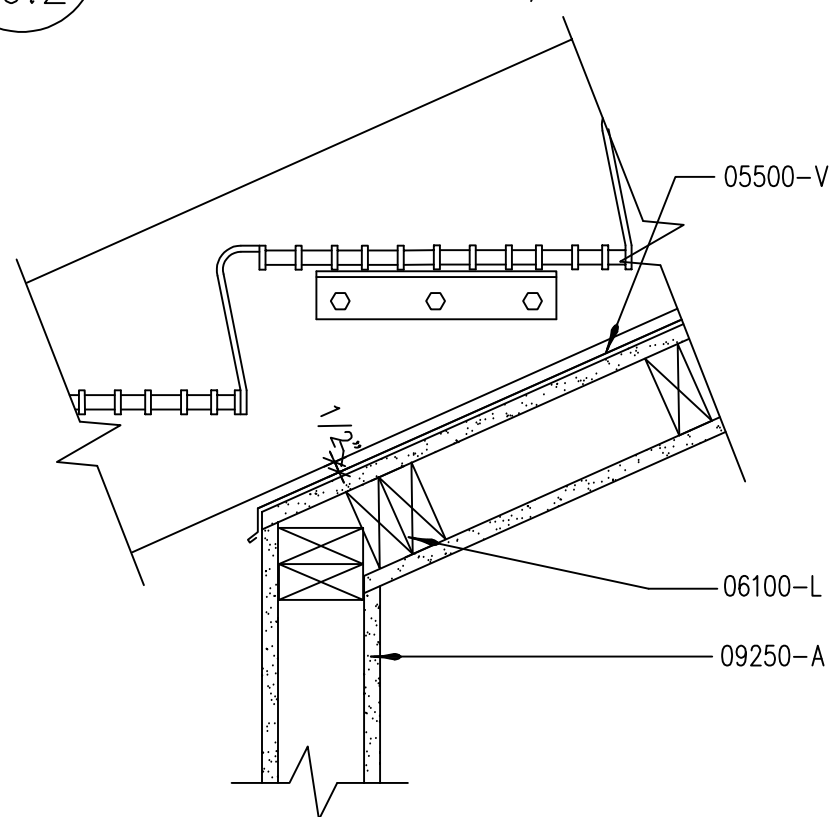


D1 WALL DETAIL
A6.2 SCALE: 1 1/2" = 1'-0"

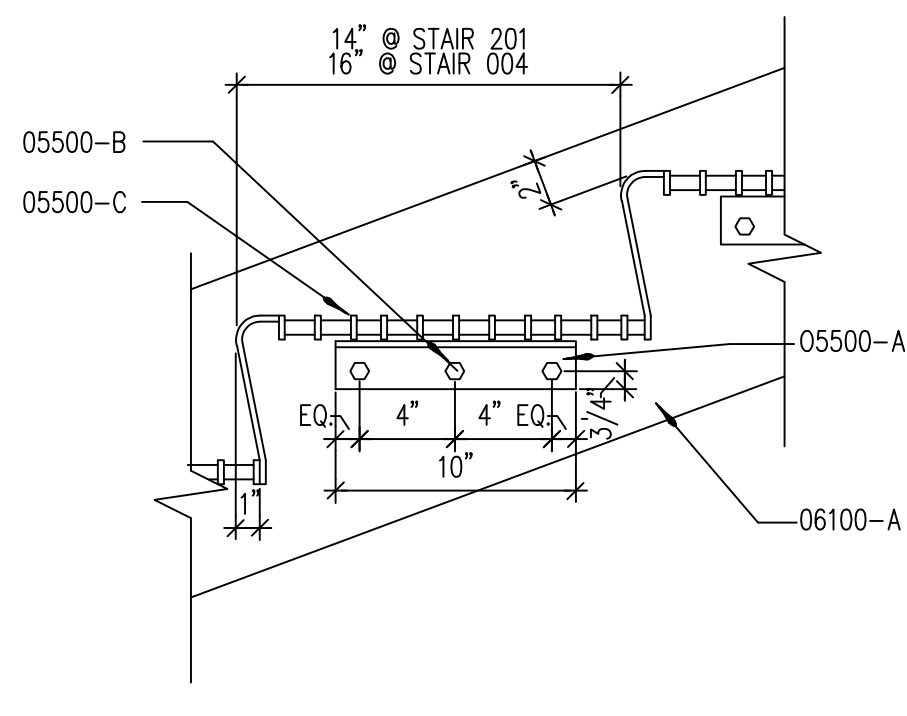


A3 TREAD DETAIL (TYP.)
A6.2 SCALE: 1 1/2" = 1'-0"

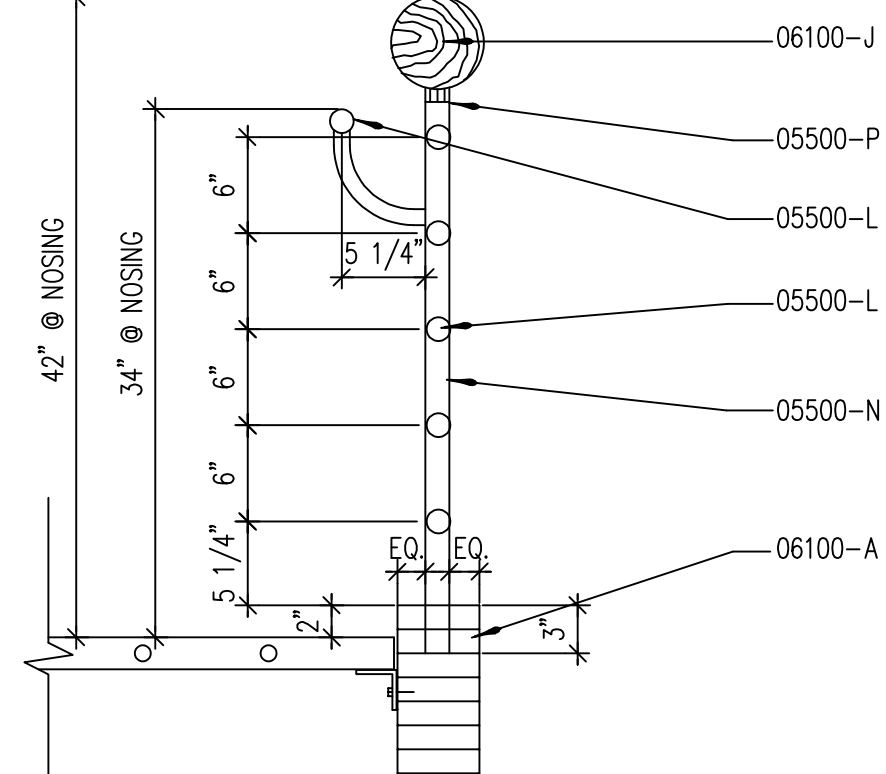


B3 TREAD NOSING DETAIL
A6.2 SCALE: 1" = 1'-0"

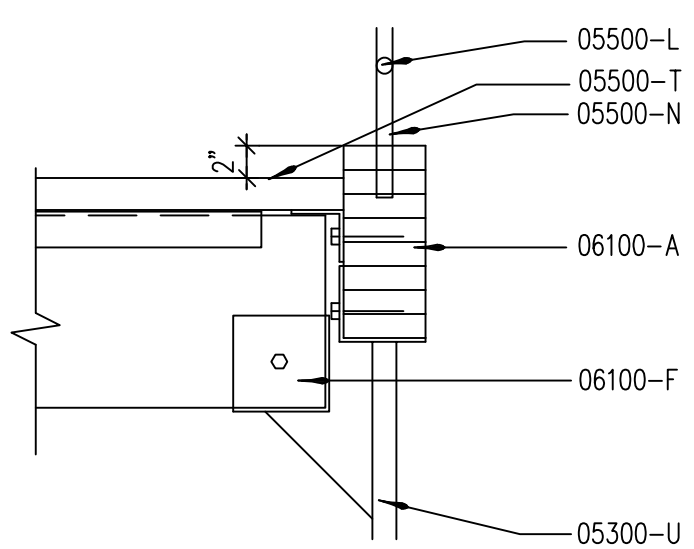


C3 STAIR DETAIL
A6.2 SCALE: 1" = 1'-0"

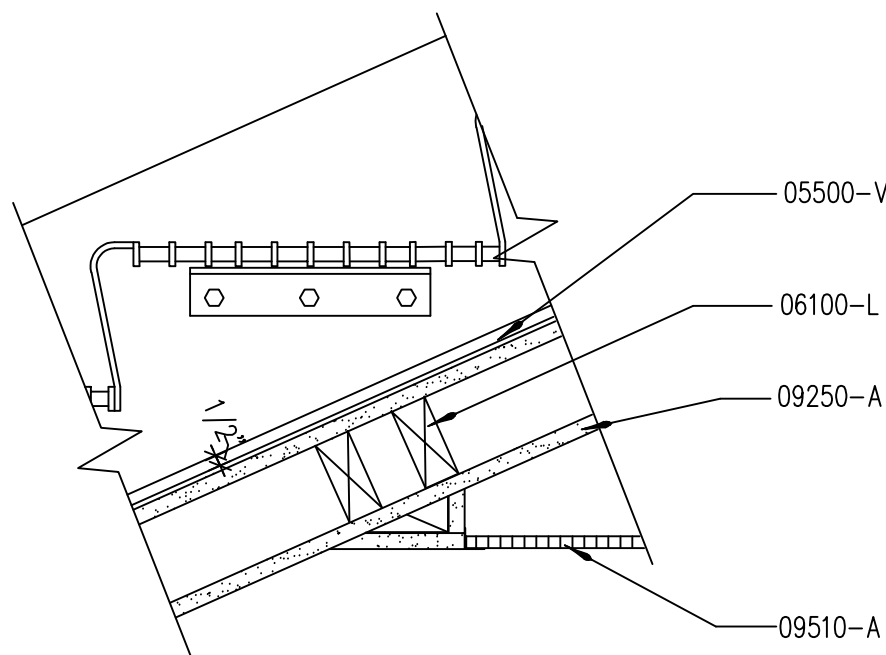


D3 CLG. TILE DTL.
A6.2 SCALE: 1 1/2" = 1'-0"

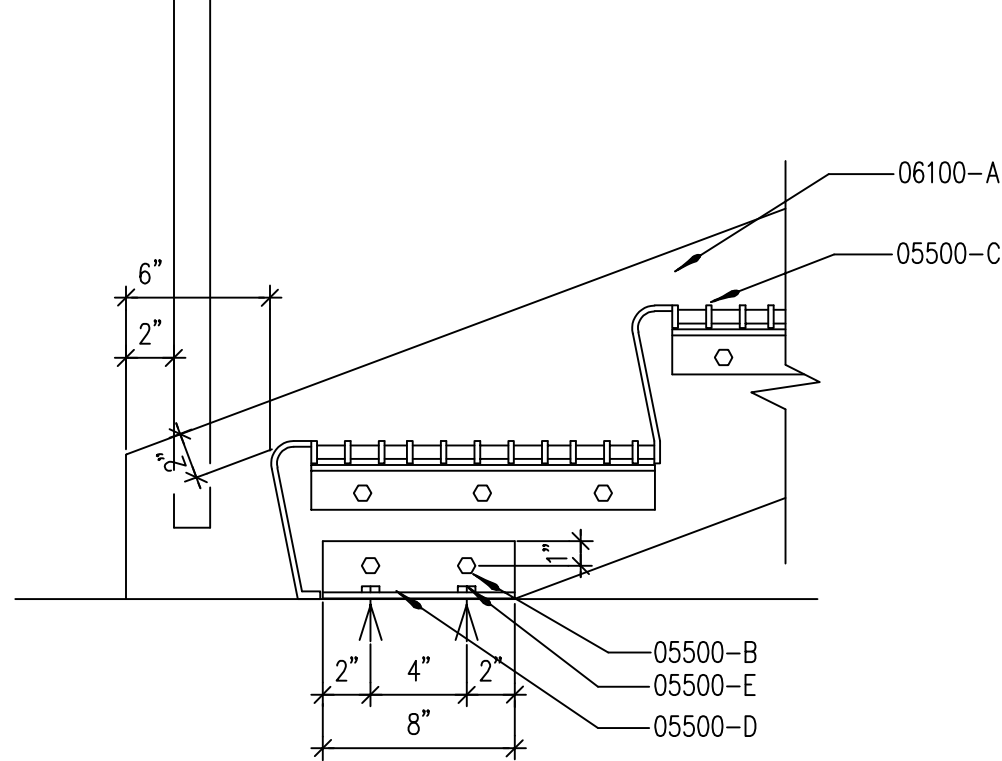


A5 STRINGER DETAIL (TYP.)
A6.2 SCALE: 1 1/2" = 1'-0"

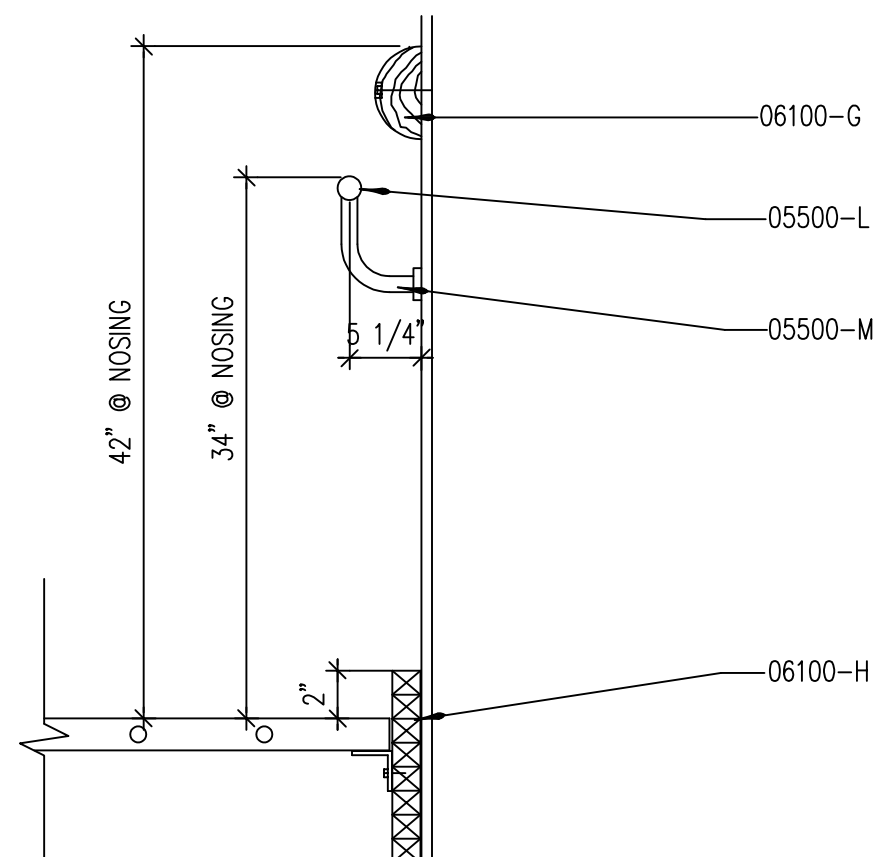


B5 TREAD NOSING DETAIL
A6.2 SCALE: 1" = 1'-0"

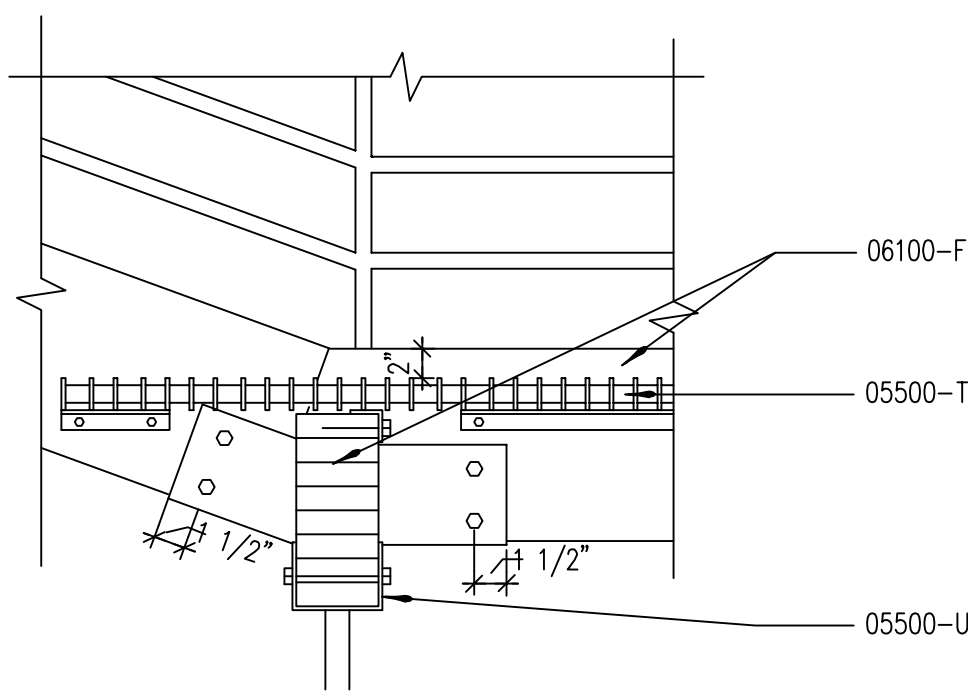


C5 STAIR DETAIL
A6.2 SCALE: 1" = 1'-0"

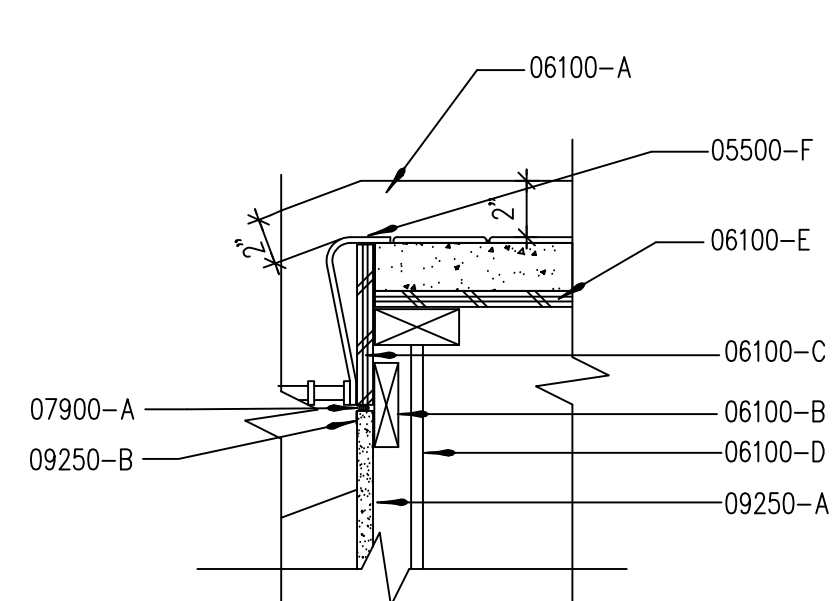

A7 LANDING DETAIL
A6.2 SCALE: 1 1/2" = 1'-0"

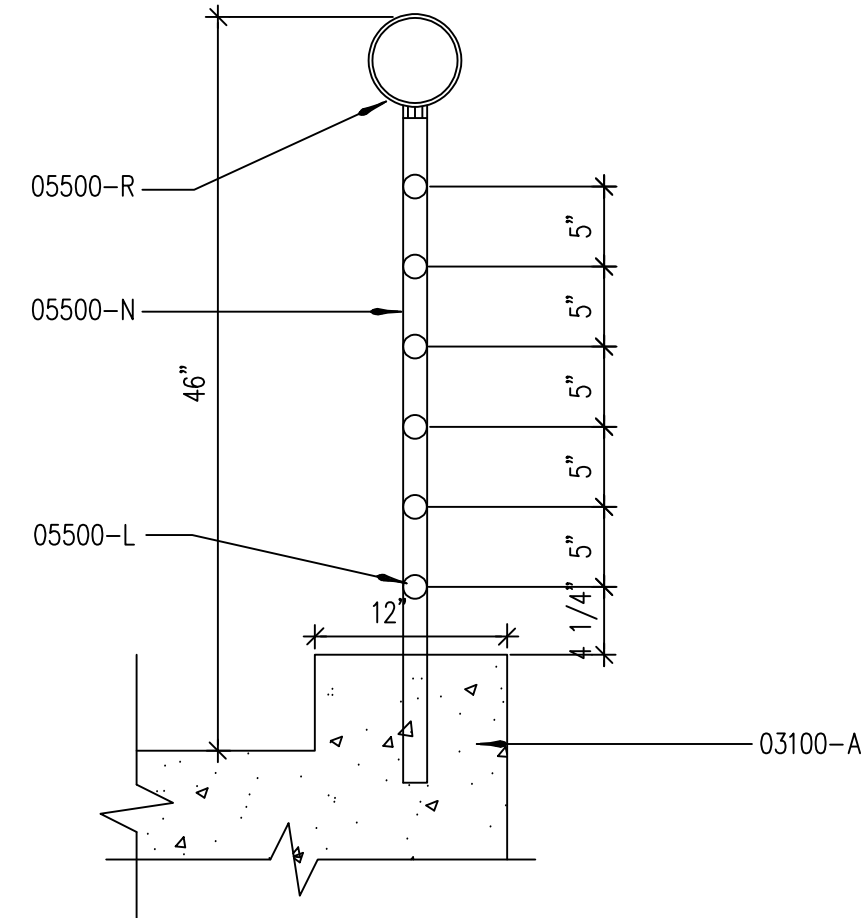

B7 RAILING DETAIL
A6.2 SCALE: 1" = 1'-0"

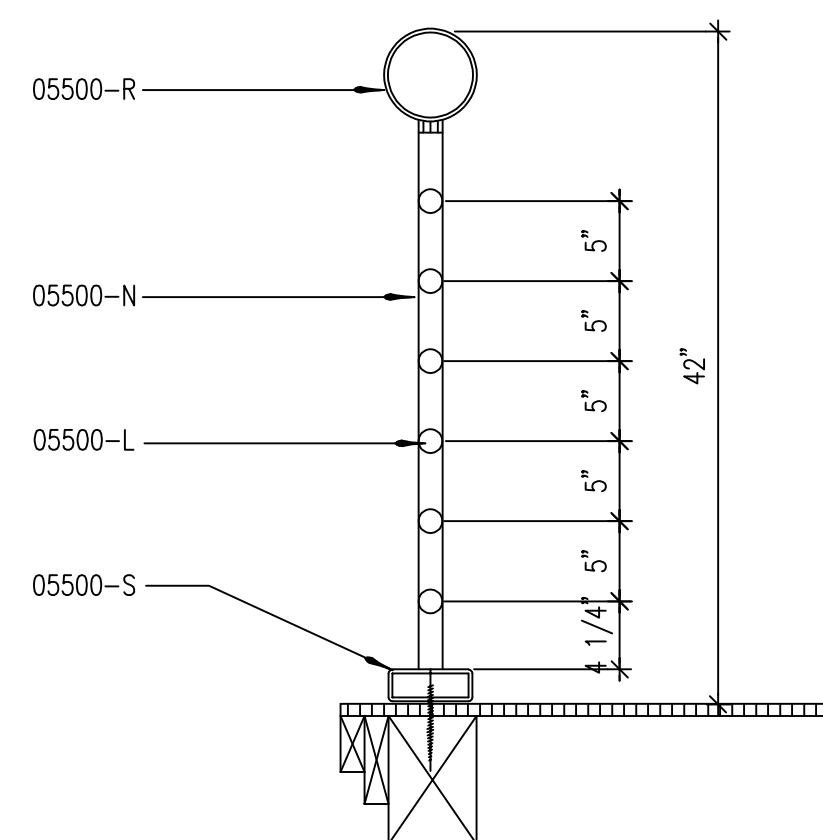

D7 RAILING DETAIL
A6.2 SCALE: 1" = 1'-0"

B

C

D

KEY NOTES:	
DIVISION 5—METALS	
05500-A	ANGLE 2"x2"x1/4"
05500-B	5/8" DIA x # WEED LAG SCREW
05500-C	STEEL GRATE STAIR TREAD WITH NOSING & RISER CLOSURE.
05500-D	ANGLE 2 1/2"x2 1/2"x1/4"
05500-E	3/4" DIA. A.B. IN EXPANSION ANCHOR.
05500-F	STEEL NOSING & RISER CLOSURE, SCREW TO LANDING COUNTER SINK ALL HEADS.
05500-G	1 1/2" DIA. PIPE RAIL.
05500-H	STEEL STAIR NOSING ON 2" STEEL GRATE LANDING.
05500-J	ANGLE 2 1/2" x 2 1/2" x 1/8" x 60" WITH 1/2" DIA. LAG SCREWS @ 12" O.C..
05500-K	ANGLE 2 1/2" x 2 1/2" x 1/4" x 8" WITH 5/8" DIA. WOOD SCREWS COUNTER SUNK.
05500-L	1 1/2 STD. WELD & GRIND PIPE JOINTS SMOOTH.
05500-M	HANDRAIL BRACKETS SPACED EVENLY AT 6'-0" O.C. MAX PROVIDE PROPER BACKUP IN WALL.
05500-N	1 1/2" STD. PIPE UPRIGHTS EVENLY SPACED @ 6'-0" O.C. MAX.
05500-P	3/8" x 1 5/8" CONT. BAR WELDED TO RAILING UPRIGHTS.
05500-Q	TS 3x6x3/16 CONT. ANCHOR WITH W/ 1/4" [x6" COUNTERSUNK SCREWS INTO FRAMING BELOW @ 24" O.C..
05500-R	6" STD. PIPE CONTINUOUS WELD TO UPRIGHTS.
05500-S	TS 2x3x3/16 CONT. ANCHOR W/ 1/4" [x6" COUNTERSUNK SCREWS INTO FRAMING BELOW @ 24" O.C..
05500-T	2" STEEL GRATE LANDING.
05500-U	4" [x 4" LAG SCREWS.
05500-V	22 GA. GALVANIZED MTL - SEE SPECS.
DIVISION 6—WOODS & PLASTICS	
06100-A	5 1/8" x 12" GL. STRINGER @ STAIRS 004 & 006.
06100-B	5 1/8" x 18" GL. STRINGER @ STAIRS 201.
06100-C	1"x4" NAILER.
06100-D	5/8" PLYWOOD.
06100-E	FLOOR JOIST—SEE STRUCTURAL.
06100-F	FLOOR DECK—SEE STRUCTURAL.
06100-G	5 1/8"x12" GL. BEAM.
06100-H	1/2 6" DIA. LOG SCREWED TO WALL WITH COUNTER SUNK 5/8" DIA LAG BOLTS @ 48" O.C. PROVIDE PROPER BACKING FOR LAG BOLTS.
06100-I	1 3/4" x 12" ROUGH SAWN GLB WITH (2) 5/8" DIA LAG BOLTS (COUNTER SUNK) @ 32" O.C..
06100-J	6" DIA. LOG SCREWED TO RAILING WITH 1/2" DIA x2" SCREWS @ 24" O.C..
06100-K	ROUGH SAWN LUMBER TO MATCH GLULAMS.
06100-L	2x4 STUDS
DIVISION 7—THERMAL & MOISTURE PROTECTION	
07900-A	SEALANT - REFER TO SPECS.
DIVISION 9—FINISHES	
09250-A	5/8" GYP. BRD.
09250-B	USG 200-A TRIM.
09300-A	FLOOR TILE.
09510-A	CEILING TILE - SEE SPECS.
GENERAL NOTES:	
1.	-

SKIER'S SERVICES BUILDING
FOR
BRIGHTON SKI RESORT
Big Cottonwood Canyon
Utah


Layton Construction
Company, Inc.

2987 South 300 West
Salt Lake City, Utah
84115 (801)467-5487
Fax (801)467-2539

Layton
CONSTRUCTING WITH INTEGRITY

James R. Child Associates Architects
3809 south west temple, office 1A
salt lake city, utah 84115
(801) 268-0474

DATE/REVISION	PROJECT #	SHEET NO.
05 - 02 - 94	94005	
A6.2		

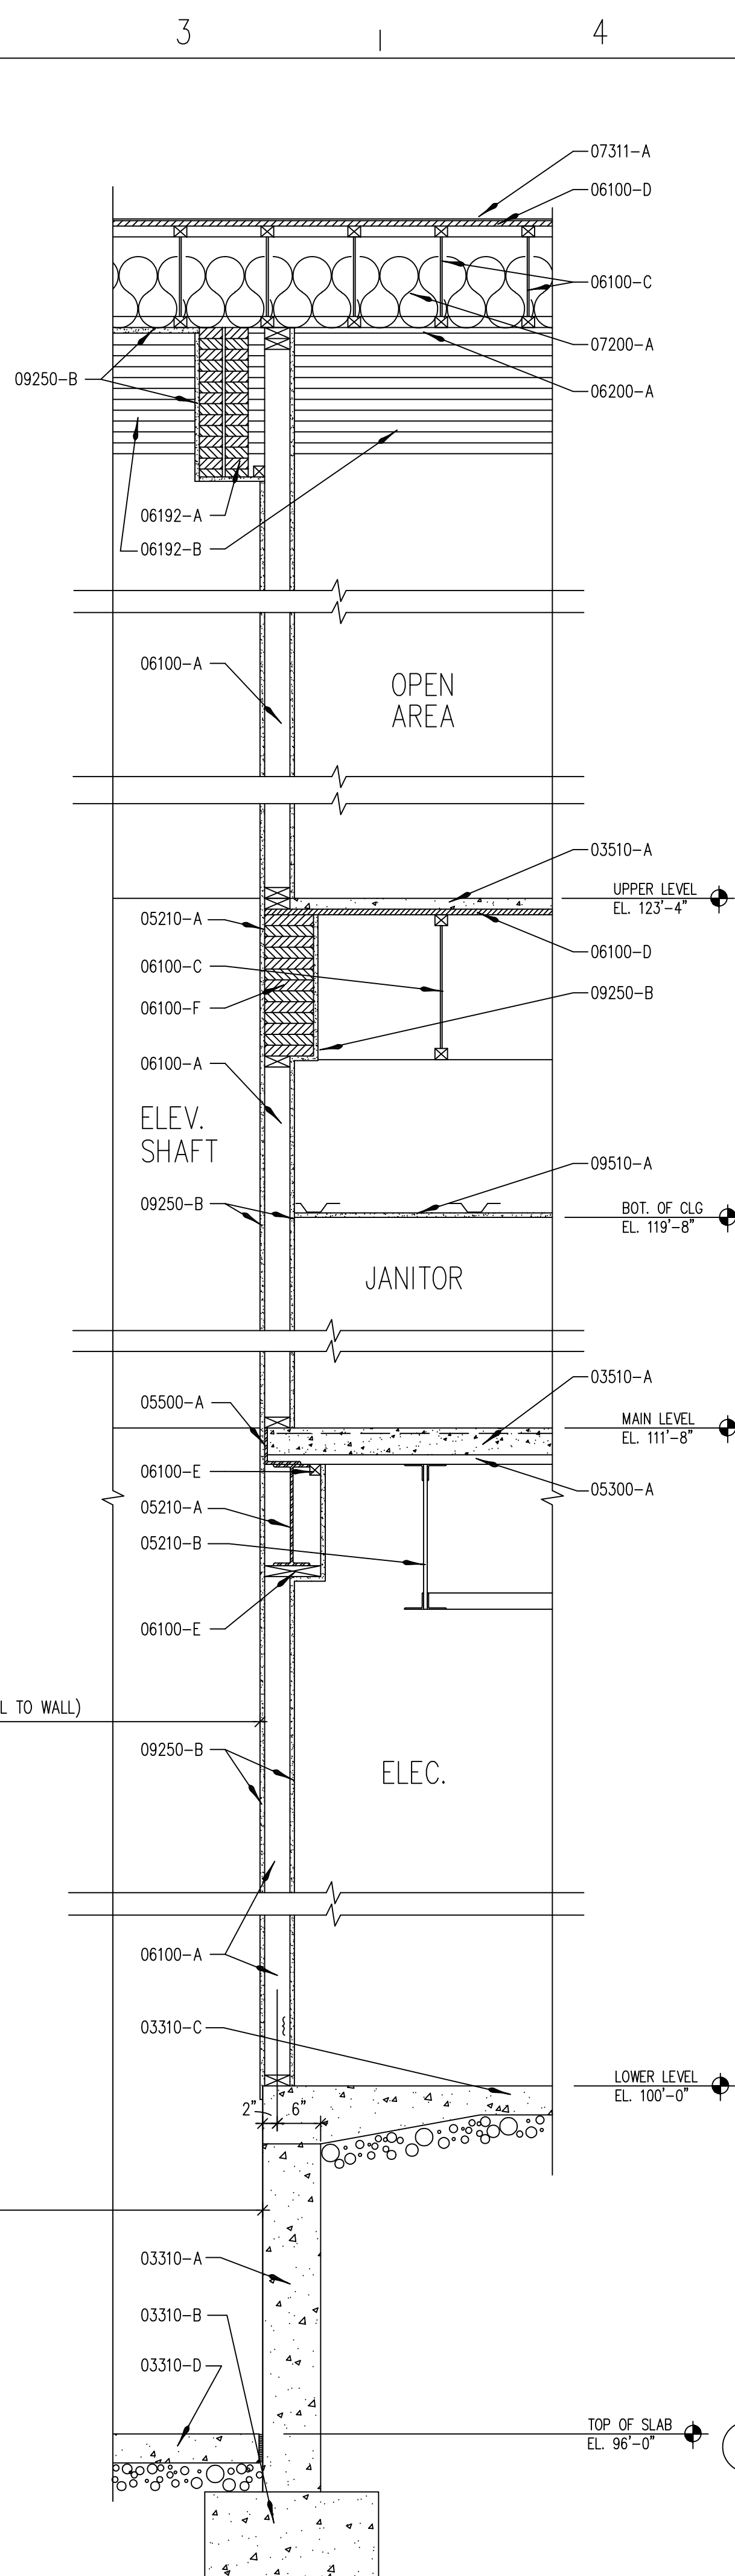


D4 ELEVATOR SHAFT @ UPPER FLR
A6.3 SCALE: 1/2"



— WALL TYPE TAG - REFER TO SHT A9.1

A6.3

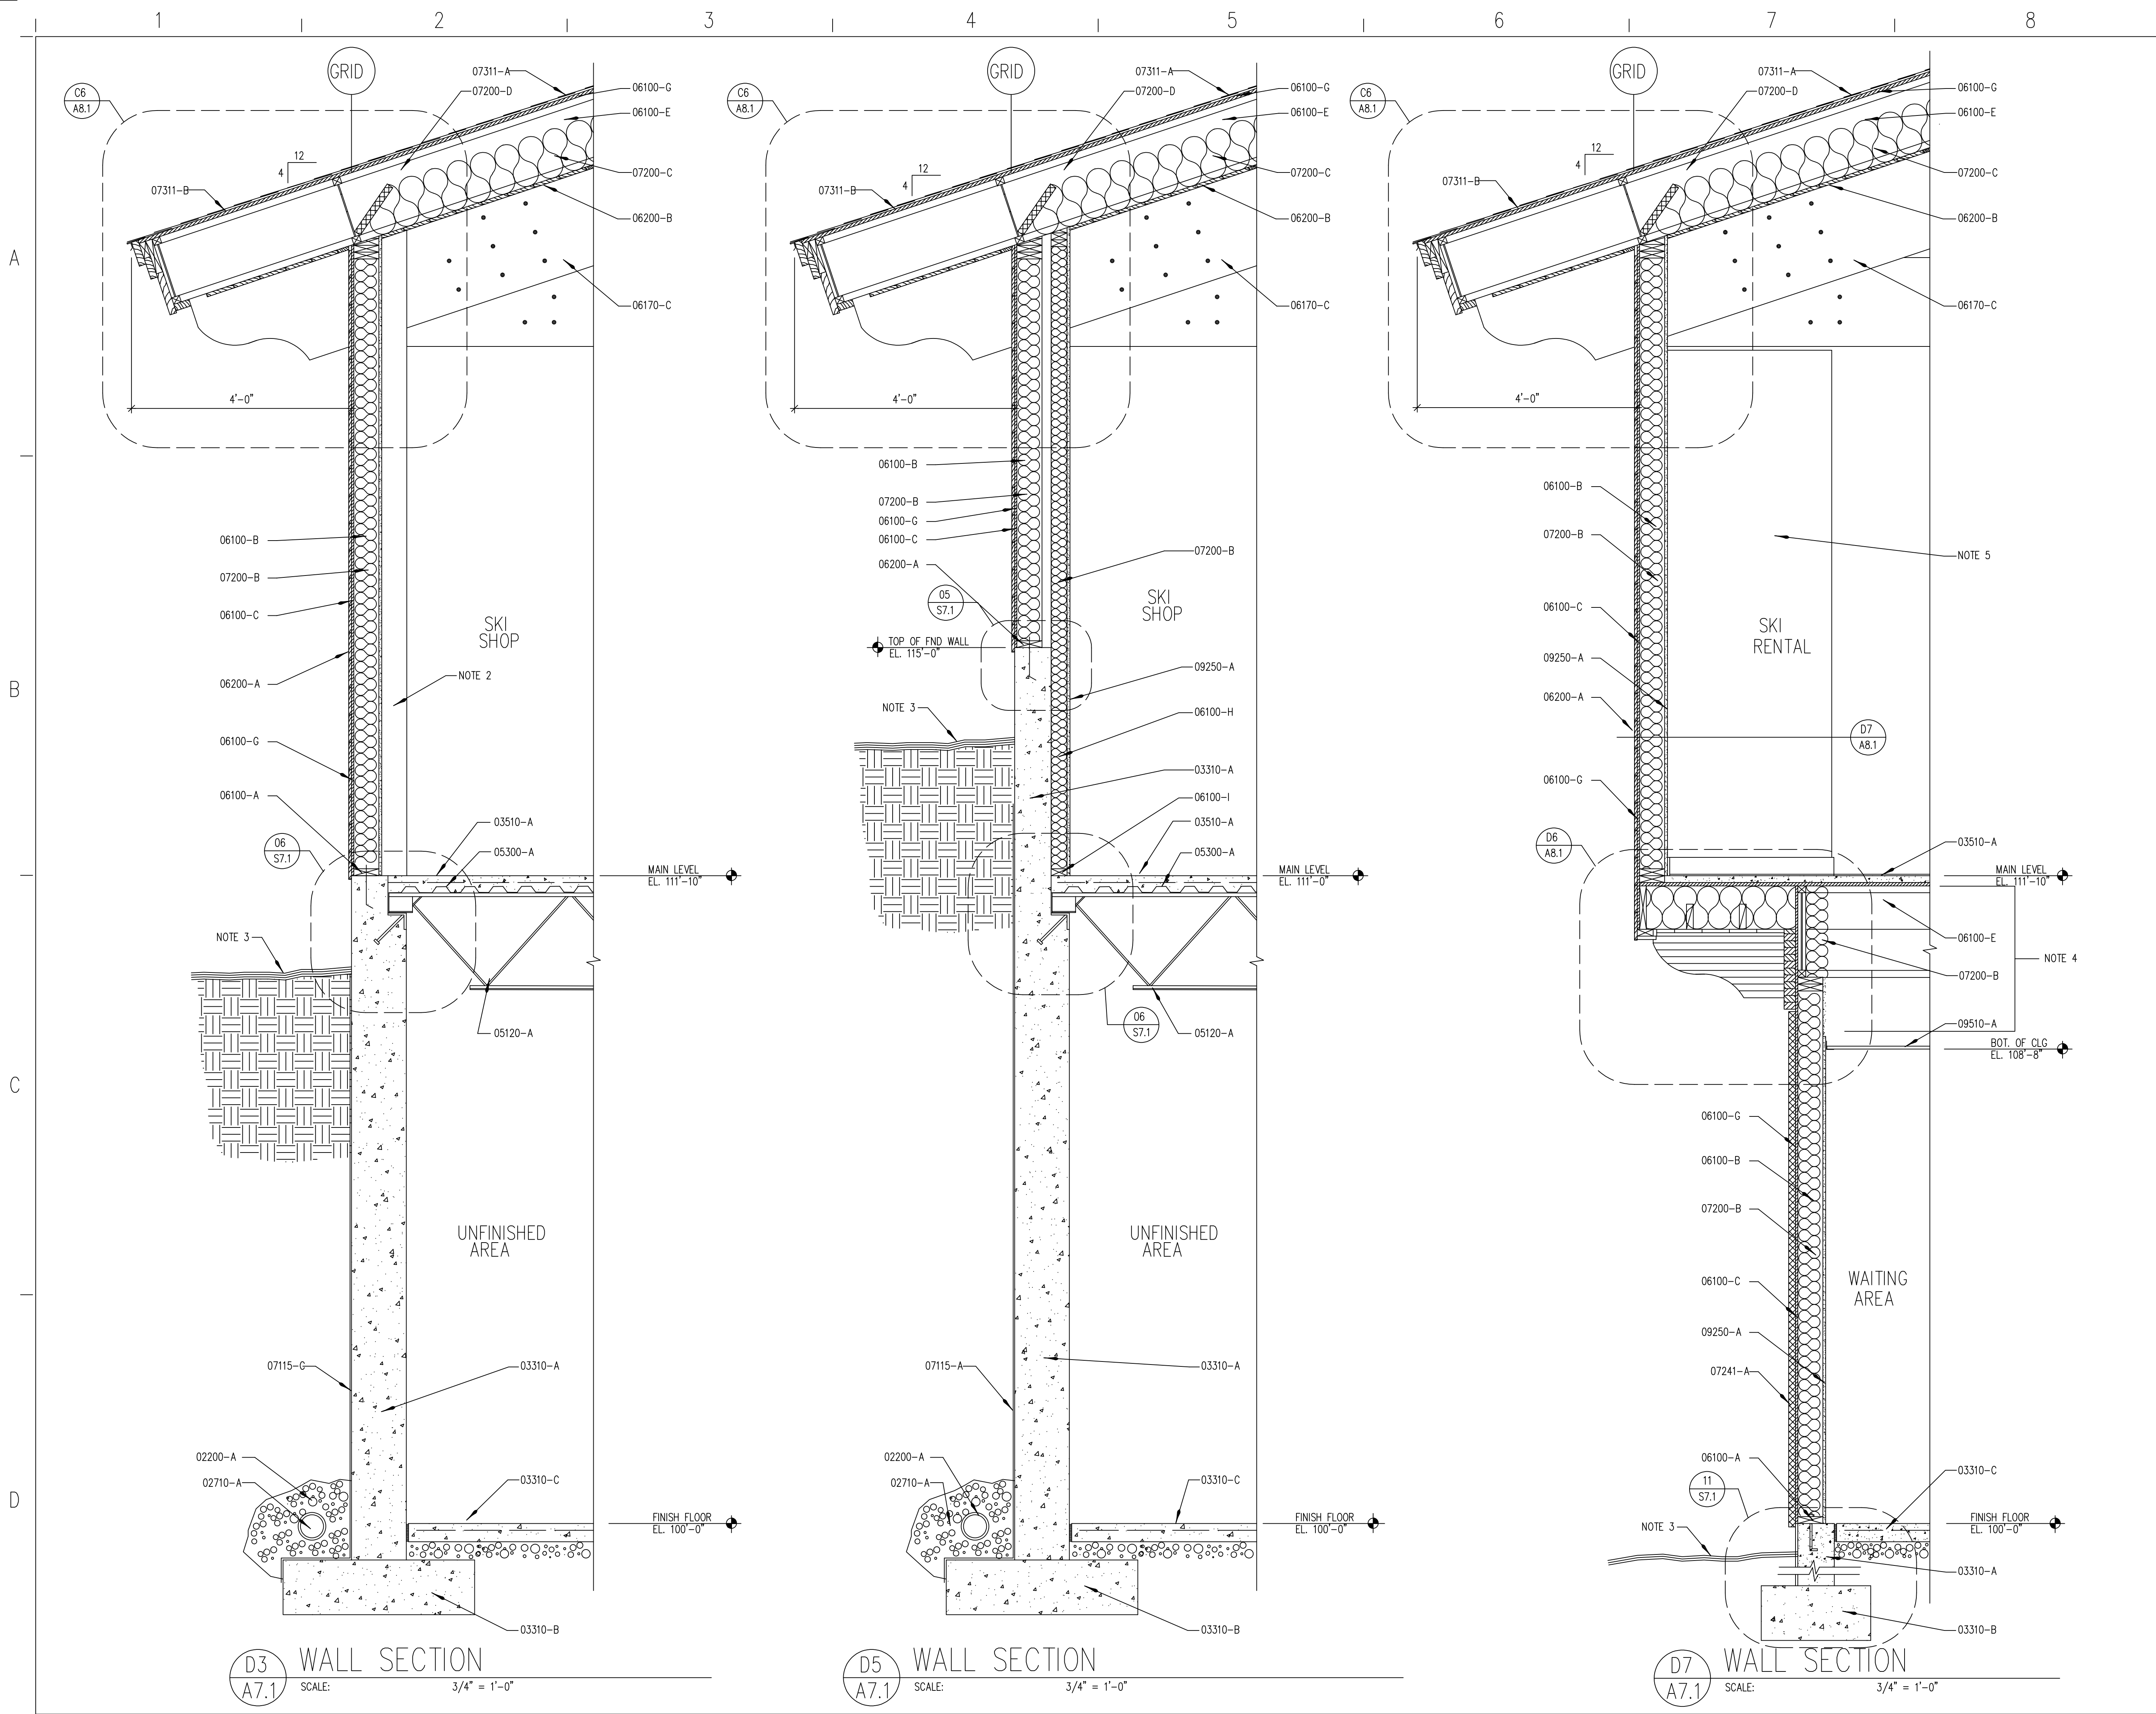

- KEYNOTES:
- DIVISION 2 - SITEWORK
- 02200-A GRAVEL BACKFILL - REFER TO SPECS.
- 02710-A FOUNDATION DRAIN SYSTEM - REFER TO SITE PLAN.
- DIVISION 3 - CONCRETE
- 03310-A CONCRETE FOUNDATION - REFER TO STRUCT. DWG'S.
- 03310-B CONCRETE FOOTING - REFER TO STRUCT. DWG'S.
- 03310-C 4" CONCRETE SLAB OVER 4" GRAVEL - REFER TO STRUCT. DWG'S.
- DIVISION 5 - METAL
- 05120-A STEEL TUBE COLUMN - SEE ROOF FRAMING PLAN.
- 05210-A OPEN WEB JOISTS. SEE ROOF FRAMING PLAN.
- 05210-B OPEN WEB STEEL GIRDER - SEE ROOF FRAMING PLAN.
- 05300-A 1 1/2" STEEL DECK. SEE STRUCTURAL AND SPECS.
- 05500-A STEEL ANGLE. SEE STRUCTURAL AND SPECS.
- DIVISION 6 - WOODS AND PLASTICS
- 06100-A TREATED 2x6 CONT. WOOD PLATE WITH A.B. - SEE STRUCTURAL FOT SIZE & SPACING.
- 06100-B 2x6 WOOD STUDS @ 16" O.C.
- 06100-C 15 lb BUILDING FELT PAPER OVER 1/2" STRUCTURAL SHEATHING - REFER TO STRUCT.
- 06100-D 2x WOOD BLOCKING - REFER TO DETAIL.
- 06100-E TJI FLOOR OR ROOF JOISTS - REFER TO STRUCT.
- 06100-F TJI BLOCKING - REFER TO STRUCT.
- 06100-G STRUCTURAL SHEATHING - REFER TO STRUCT.
- 06100-H 2x4 WOOD STUDS @ 16" O.C.
- 06170-A 5 1/8" x 18" GLU-LAM TAILS - SEE ELEVATIONS FOR LOCATIONS.
- 06170-B GLU-LAM BEAM VENEER - REFER TO DETAIL.
- 06170-C ROOF TRUSSES - REFER TO STRUCT.
- 06200-A 1x6 T & G CEDAR SIDING - REFER TO SPECS.
- 06200-B 1x6 CEDAR SIDING - REFER TO SPECS.
- DIVISION 7 - THERMAL AND PROTECTION
- 07115-A WATERPROOFING - REFER TO SPECS.
- 07200-A 3/4" RIGID INSUL. 18" x JOIST SPACING ATTACH TO HOLD BATT INSUL. AWAY FROM BLOCKING VENT HOLES.
- 07200-B R-19 BATT INSULATION. SEE SPECS.
- 07200-C R-30 BATT INSULATION. SEE SPECS.
- 07241-A E.F.I.S. - REFER TO SPECS.
- 07311-A ASPHALT SHINGLES - REFER TO SPECS.
- 07311-B ICE & SNOW GUARD - REFER TO ROOF PLAN.
- DIVISION 9 - FINISHES
- 09250-A 5/8" GYP. BD. - REFER TO FINISH SCHEDULE.
- 09510-A SUSPENDED LAY-IN CEILING TILE - REFER TO SPECS.
- GENERAL NOTES:
1. PROVIDE (3) 4" VENT HOLE IN BLOCKING @ EACH JOIST SPACE.
 2. LINE INDICATES WALLS BEYOND.
 3. FINISH GRADE - REFER TO SITE PLAN.
 4. PROVIDE FOIL FACED OR OTHER FLAME RATED VAPOR BARRIER WHERE INSULATION IS EXPOSED.
 5. WALL BEYOND - REFER TO FLOOR PLAN.

SKIER'S SERVICES BUILDING
FOR
BRIGHTON SKI RESORT
Big Cottonwood Canyon
Utah

Layton Construction
Company, Inc.

2987 South 300 West
Salt Lake City, Utah
84115 (801)467-5487
Fax (801)467-2539


Layton

CONSTRUCTING WITH INTEGRITY

James R. Child Associates Architects

3809 south west temple, office 1A
salt lake city, utah 84115
(801) 268-0474

DATE/REVISION 05 - 02 - 94	PROJECT # 94005
SHEET NO. A7.1	

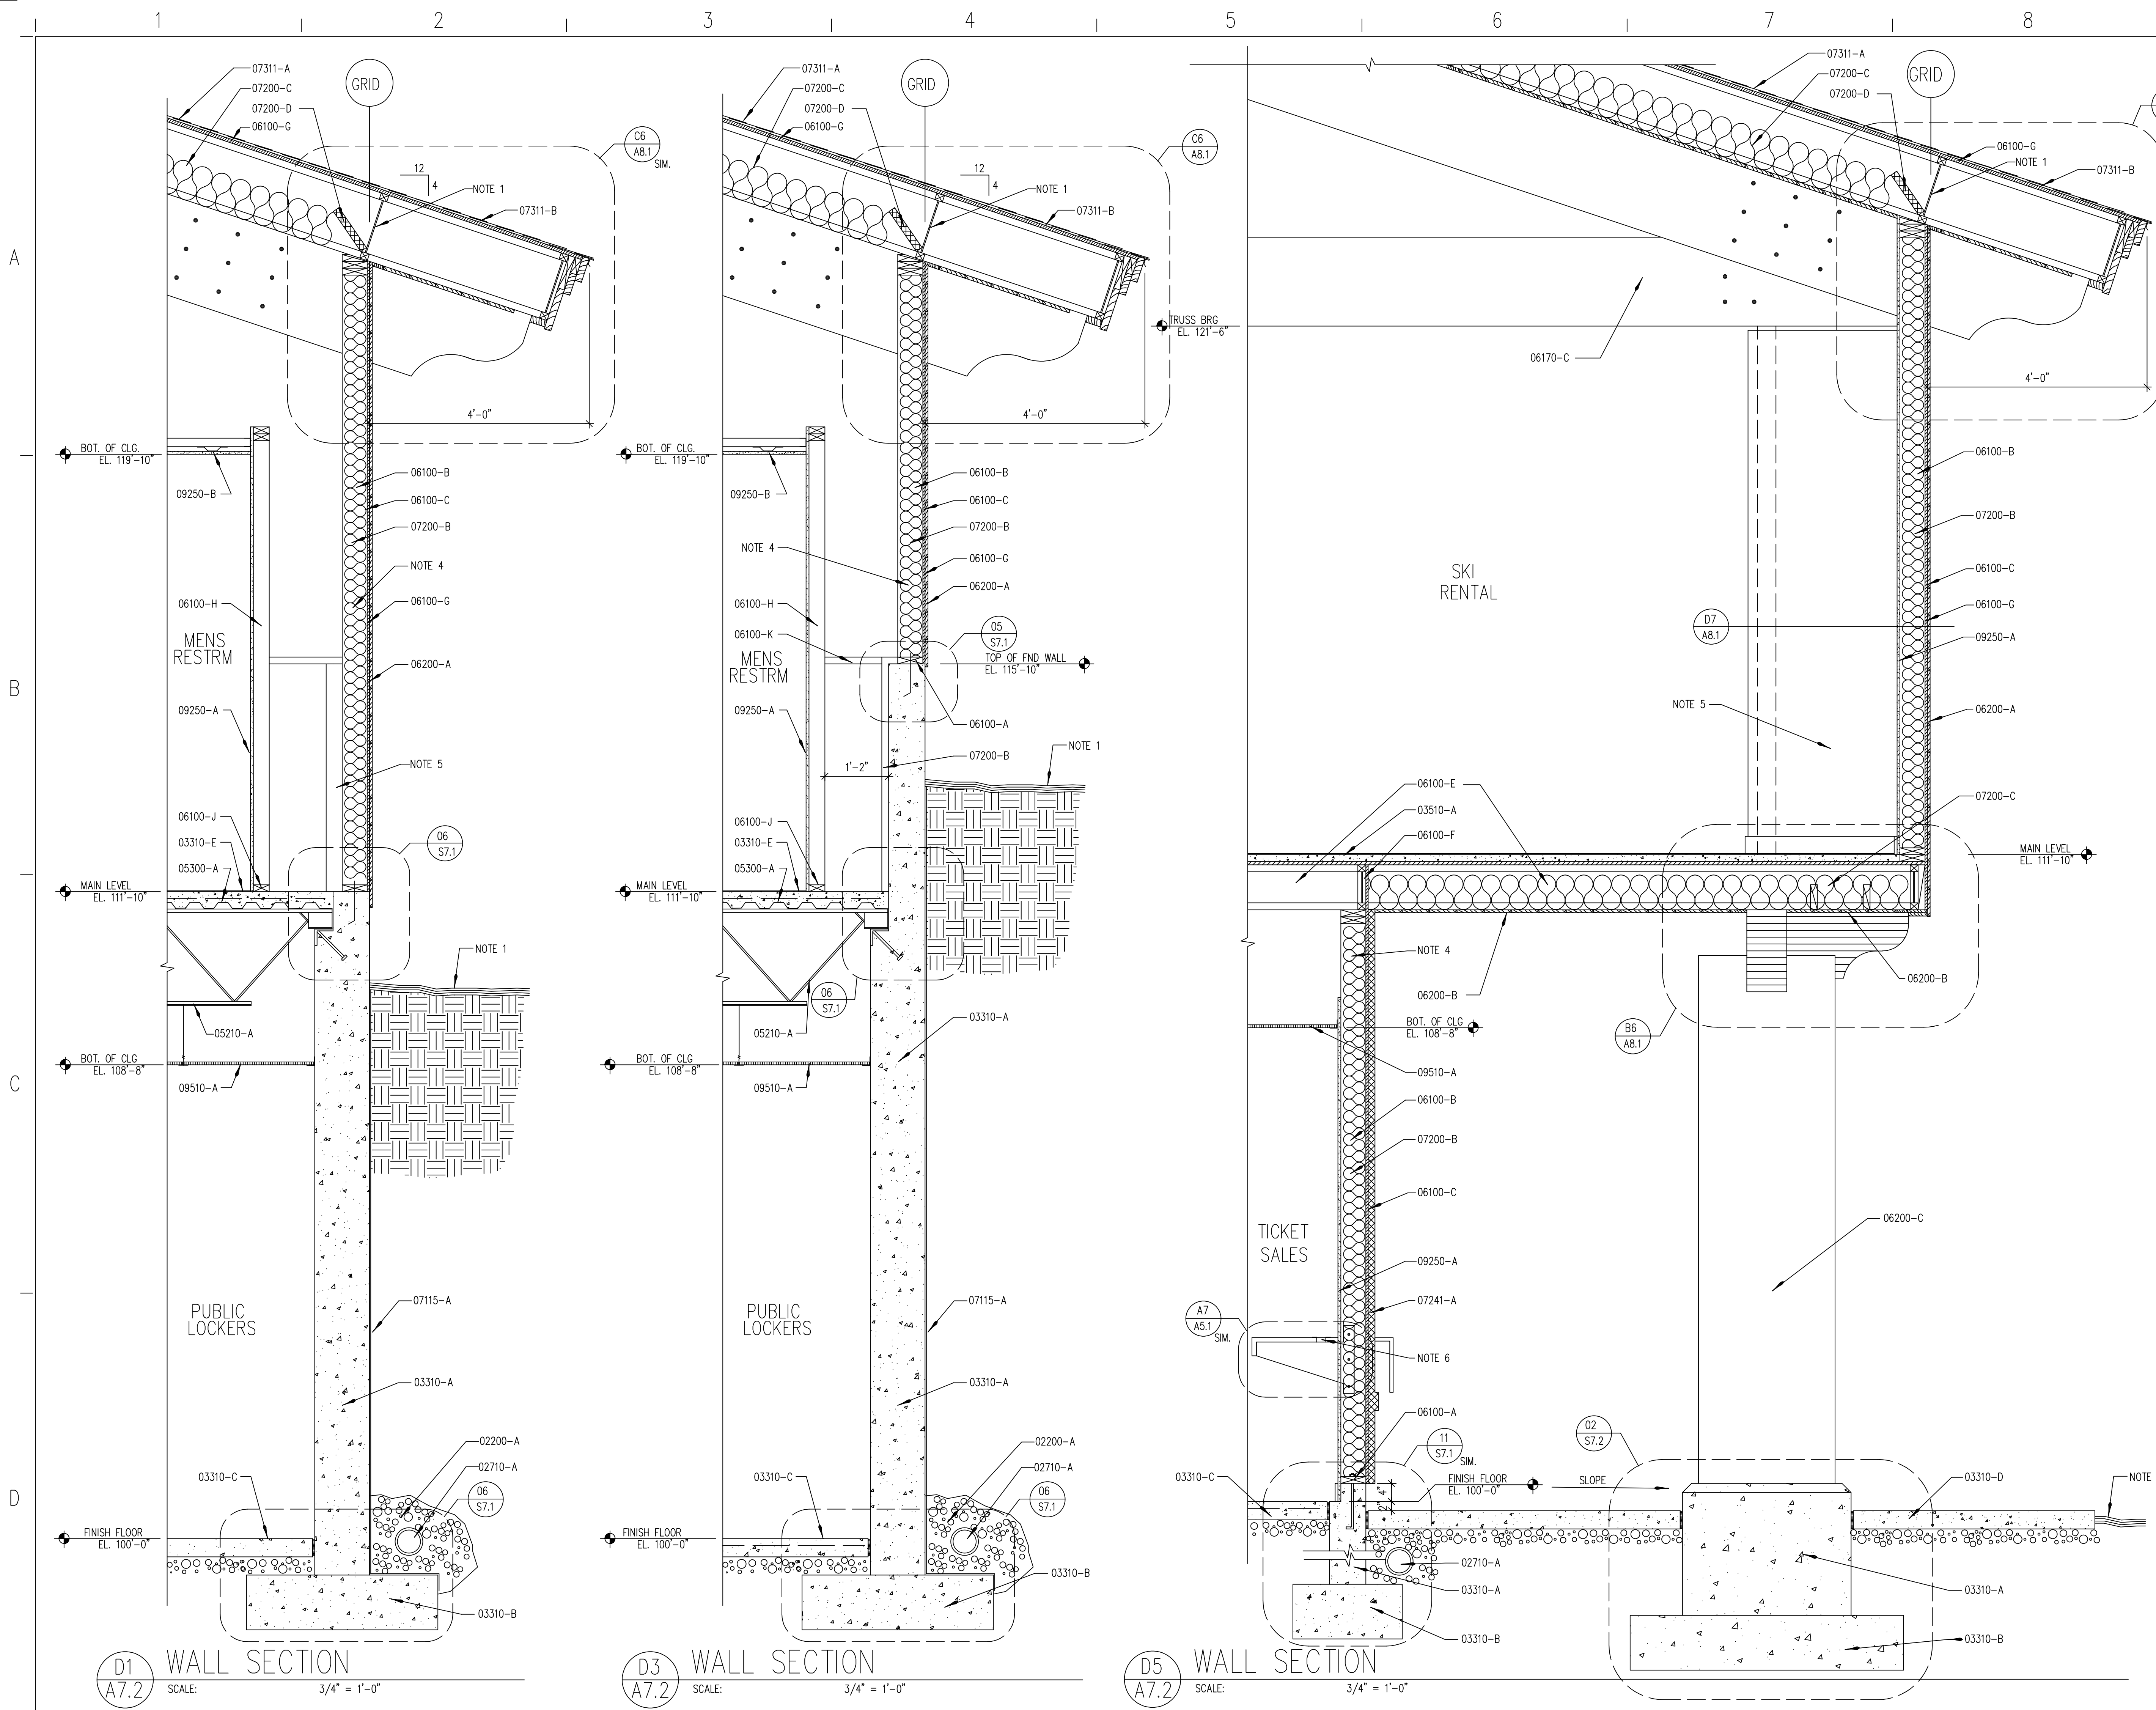

- KEYNOTES:**
- DIVISION 2 – SITEWORK**
- 02200-A GRAVEL BACKFILL – REFER TO SPECS.
02710-A FOUNDATION DRAIN SYSTEM – REFER TO SITE PLAN.
- DIVISION 3 – CONCRETE**
- 03310-A CONCRETE FOUNDATION – REFER TO STRUCT. DWG'S.
03310-B CONCRETE FOOTING – REFER TO STRUCT. DWG'S.
03310-C 4" CONCRETE SLAB OVER 4" GRAVEL – REFER TO STRUCT. DWG'S.
03310-D CONCRETE SIDEWALK – REFER TO STRUCT. DWG'S.
03310-E CONCRETE FLOOR SLAB – REFER TO STRUCT. DWG'S.
03510-A GYP. CONCRETE FLOOR – REFER TO STRUCT. DWG'S.
- DIVISION 5 – METAL**
- 05120-A STEEL TUBE COLUMN – SEE ROOF FRAMING PLAN.
05210-A OPEN WEB JOISTS. SEE ROOF FRAMING PLAN.
05300-A 1 1/2" STEEL DECK. SEE STRUCTURAL AND SPECS.
- DIVISION 6 – WOODS AND PLASTICS**
- 06100-A TREATED 2x6 CONT. WOOD PLATE WITH A.B. – SEE STRUCTURAL FOT SIZE & SPACING.
06100-B 2x6 WOOD STUDS @ 16" O.C.
06100-C 15 lb BUILDING FELT PAPER OVER 1/2" STRUCTURAL SHEATHING – REFER TO STRUCT.
06100-D 2x WOOD BLOCKING – REFER TO DETAIL.
06100-E TJI FLOOR OR ROOF JOISTS – REFER TO STRUCT.
06100-F TJI BLOCKING – REFER TO STRUCT.
06100-G STRUCTURAL SHEATHING – REFER TO STRUCT.
06100-H 2x4 WOOD STUDS @ 16" O.C.
06100-J 2x4 TREATED PLATE – REFER TO SPECS.
06100-K 2x BRACE @ 4'-0" O.C. – REFER TO SPECS.
06170-A 5 1/8" x 18" GLU-LAM TAILS – SEE ELEVATIONS FOR LOCATIONS.
06170-B ROUGH SAWN GLU-LAM BEAM VENEER – REFER TO DETAIL.
06170-C ROUGH SAWN GLU-LAM BEAM – REFER TO STRUCT.
06200-A 1x6 T & G CEDAR SIDING – REFER TO SPECS.
06200-B 1x6 CEDAR SIDING – REFER TO SPECS.
06200-C 2'-6" COLUM – REFER TO STRUCT.
- DIVISION 7 – THERMAL AND PROTECTION**
- 07115-A FLUID-APPLIED WATERPROOFING – REFER TO SPECS.
07200-A 3/4" RIGID INSUL. 18" x JOIST SPACING ATTACH TO HOLD BATT INSUL. AWAY FROM BLOCKING VENT HOLES.
07200-B R-19 BATT INSULATION. SEE SPECS.
07200-C R-30 BATT INSULATION. SEE SPECS.
07241-A E.F.I.S. – REFER TO SPECS.
07311-A ASPHALT SHINGLES – REFER TO SPECS.
07311-B ICE & SNOW GUARD (8' MIN.) WIDTH – REFER TO ROOF
- DIVISION 9 – FINISHES**
- 09250-A 5/8" GYP. BD. – REFER TO FINISH SCHEDULE.
09250-B 5/8" SUSPENDED GYP. BD. CEILING W/ 7/8" HAT CHANNELS @ 16" O.C. – REFER TO SPECS.
09510-A SUSPENDED LAY-IN CEILING TILE – REFER TO SPECS.
- GENERAL NOTES:**
1. PROVIDE (3) 4" VENT HOLE IN BLOCK @ EACH JOIST SPACE.
 2. LINE INDICATES WALLS BEYOND.
 3. FINISH GRADE – REFER TO SITE PLAN.
 4. PROVIDE FOIL FACED OR OTHER FLAME SPREAD RATED VAPOR BARRIER WHEN INSULATION IS EXPOSED.
 5. WALL BEYOND.
 6. 2" DIA. HOLES W/ ESCUTCHEANS – 1 PER WINDOW.

SKIER'S SERVICES BUILDING
FOR
BRIGHTON SKI RESORT
Big Cottonwood Canyon
Utah

Layton Construction
Company, Inc.
2987 South 300 West
Salt Lake City, Utah
84115 (801)467-5487
Fax (801)467-2539
Layton
CONSTRUCTING WITH INTEGRITY

James R. Child Associates Architects
3809 south west temple, office 1A
salt lake city, utah 84115
(801) 268-0474

DATE/REVISION	PROJECT #
05 - 02 - 94	94005

DATE/REVISION	PROJECT #
05 - 02 - 94	94005


SHEET NO.
A7.2




B





D

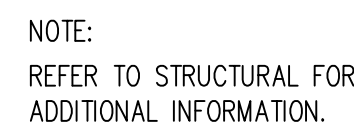

C4
81

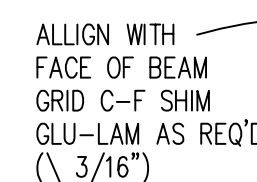 $\overline{0-0''}$ 
$$\overline{3'' = 1' - 0'}$$
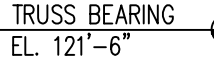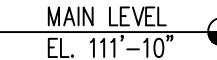
$$1'' = 1' - 0''$$

$$1^n = 1' - 0^n$$

$$1'' = 1' - C$$


A8.1

A


B

C


D

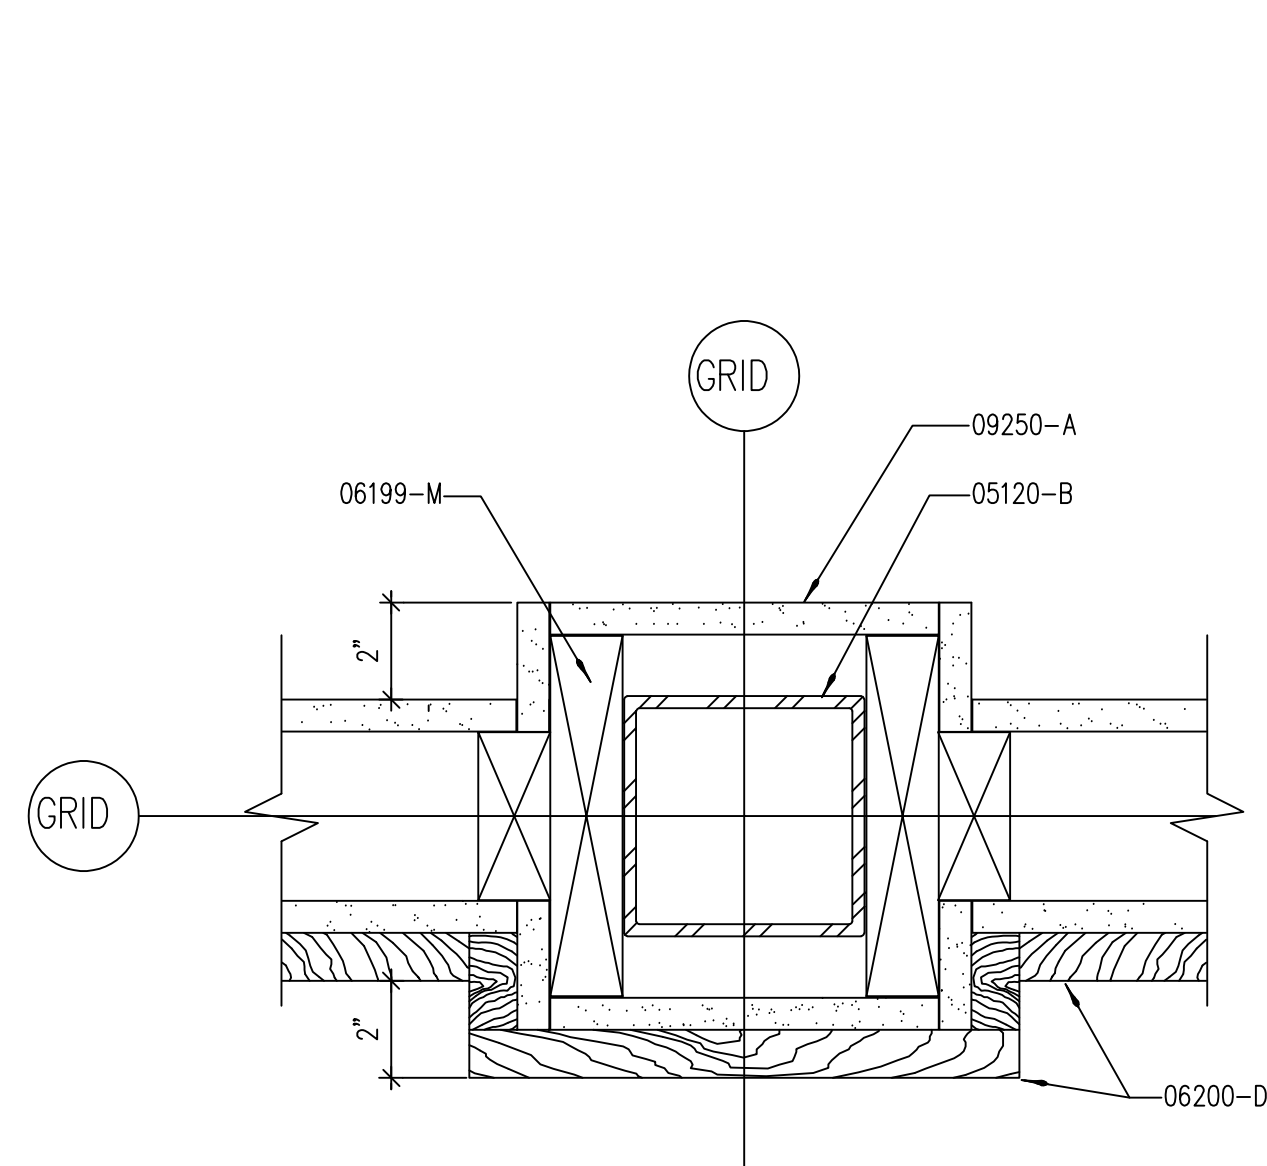


B1
A8.2 COLUMN/PILASTER DETAIL
SCALE: 3"=1'-0"

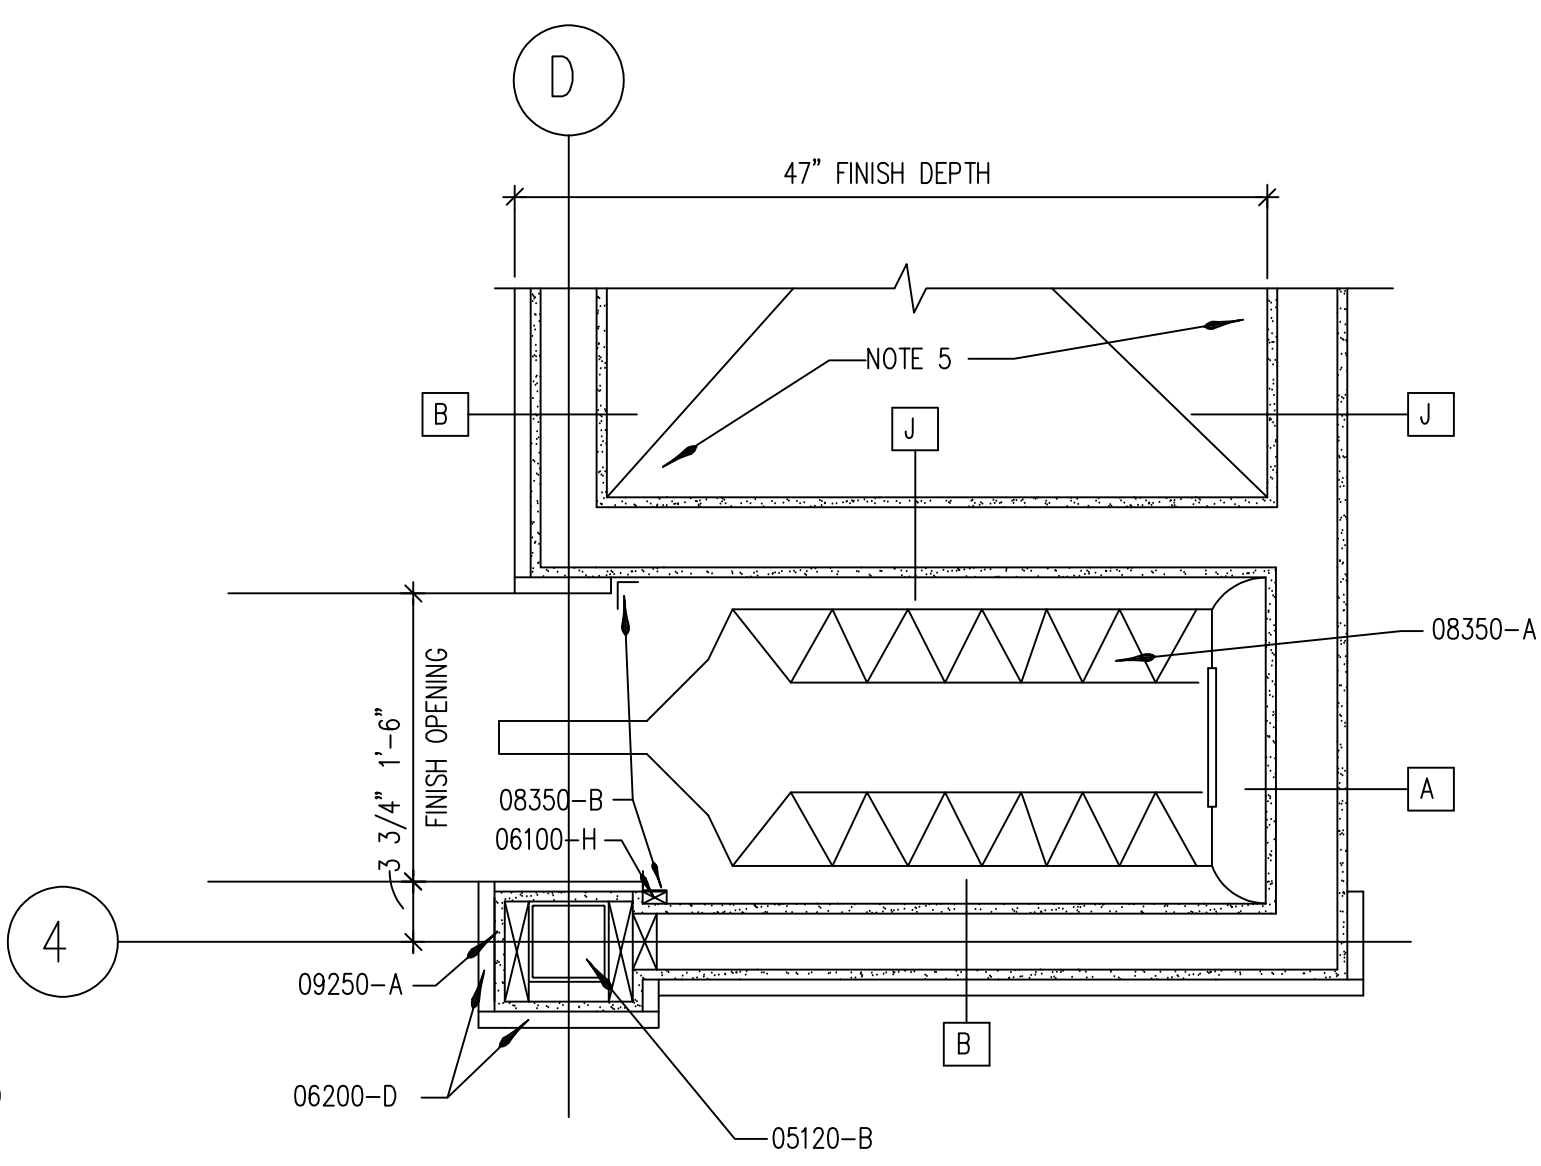


B3
A8.2 FIRE DOOR POCKET DETAIL
SCALE: 1"=1'-0"

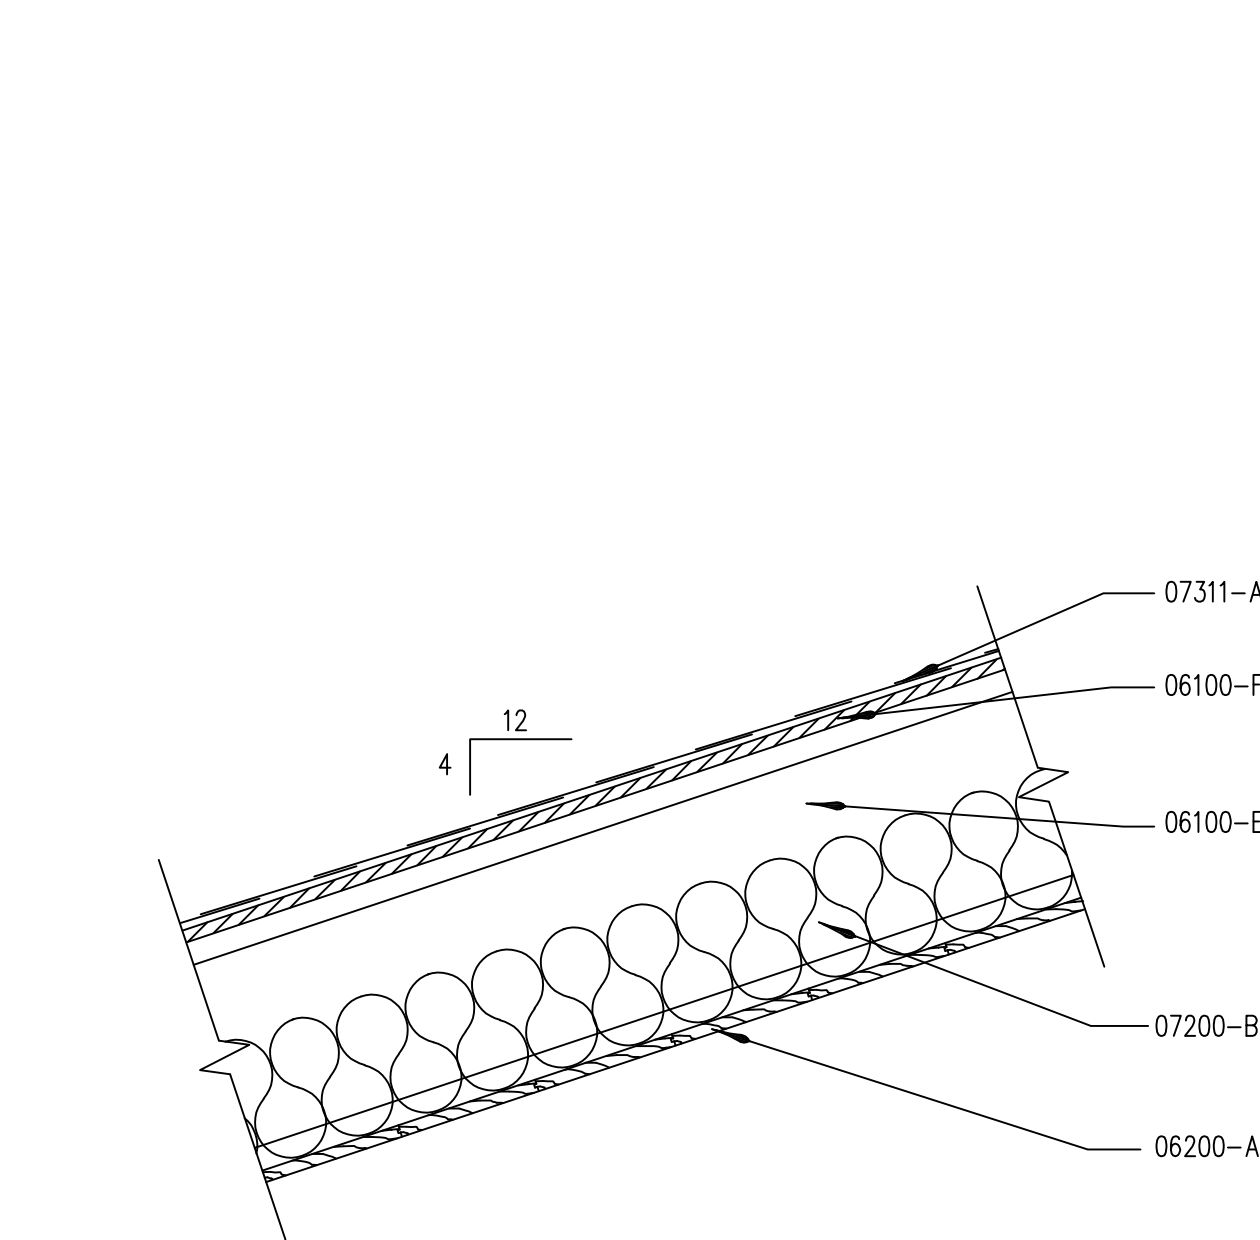


B5
A8.2 ROOF SECTION DETAIL
SCALE: 1"=1'-0"

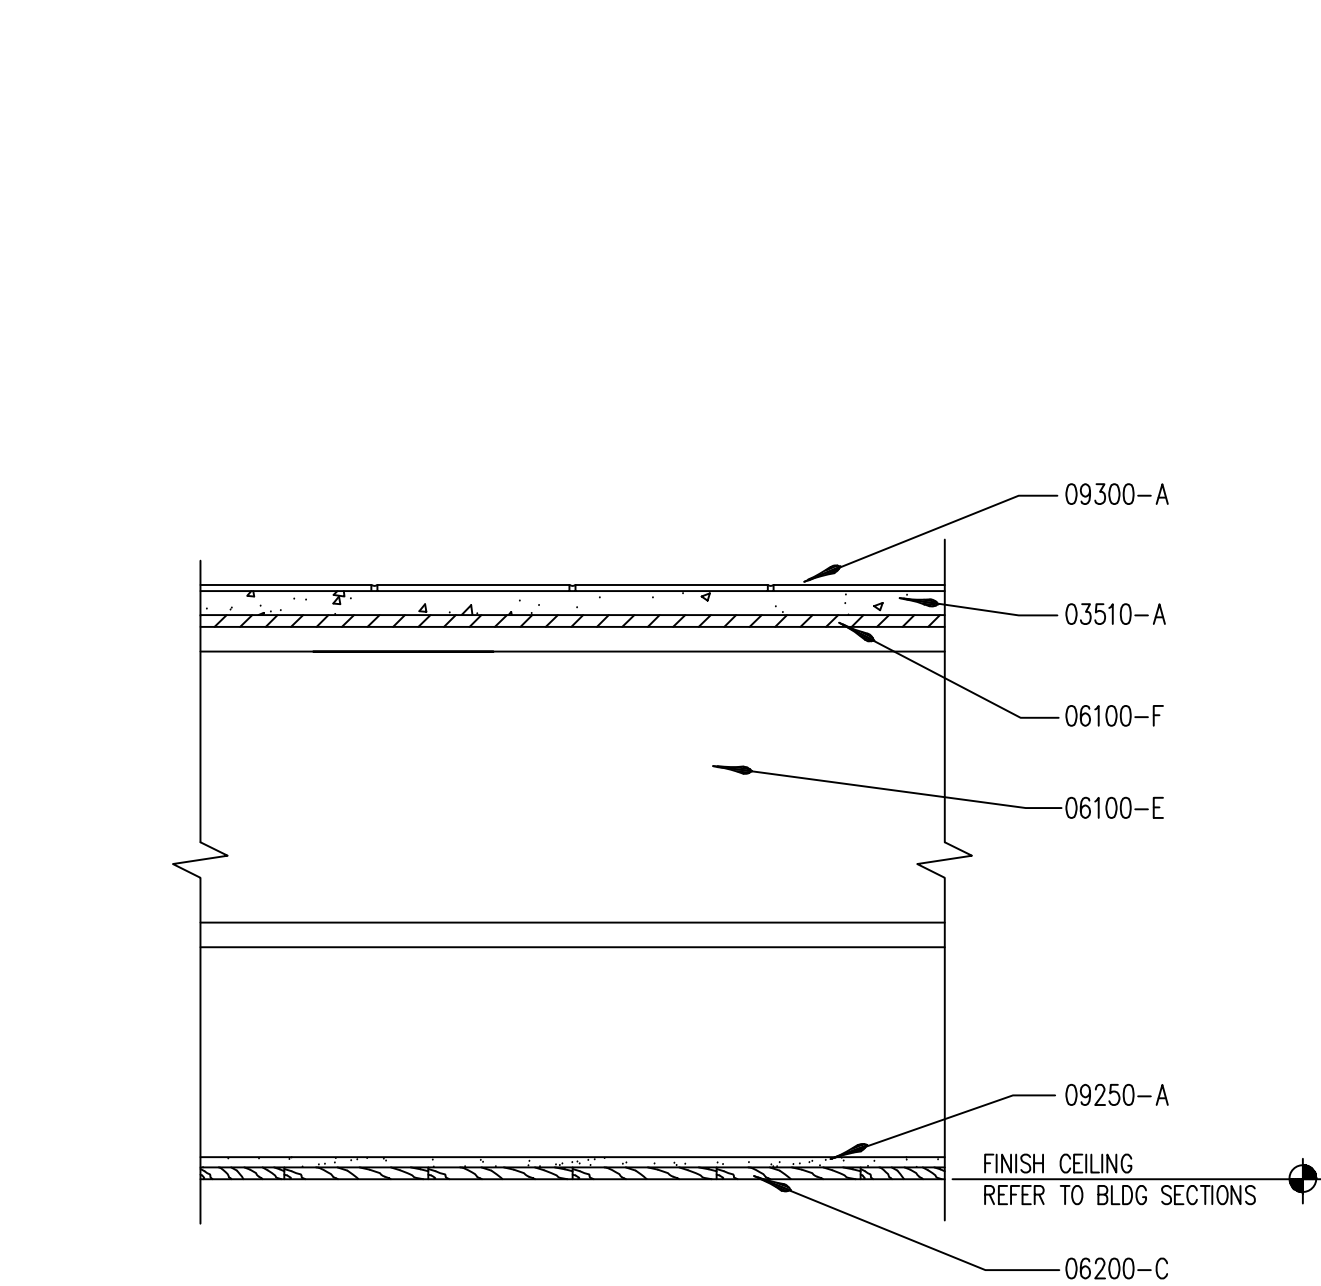


B7
A8.2 FLOOR SECTION DETAIL
SCALE: 1"=1'-0"

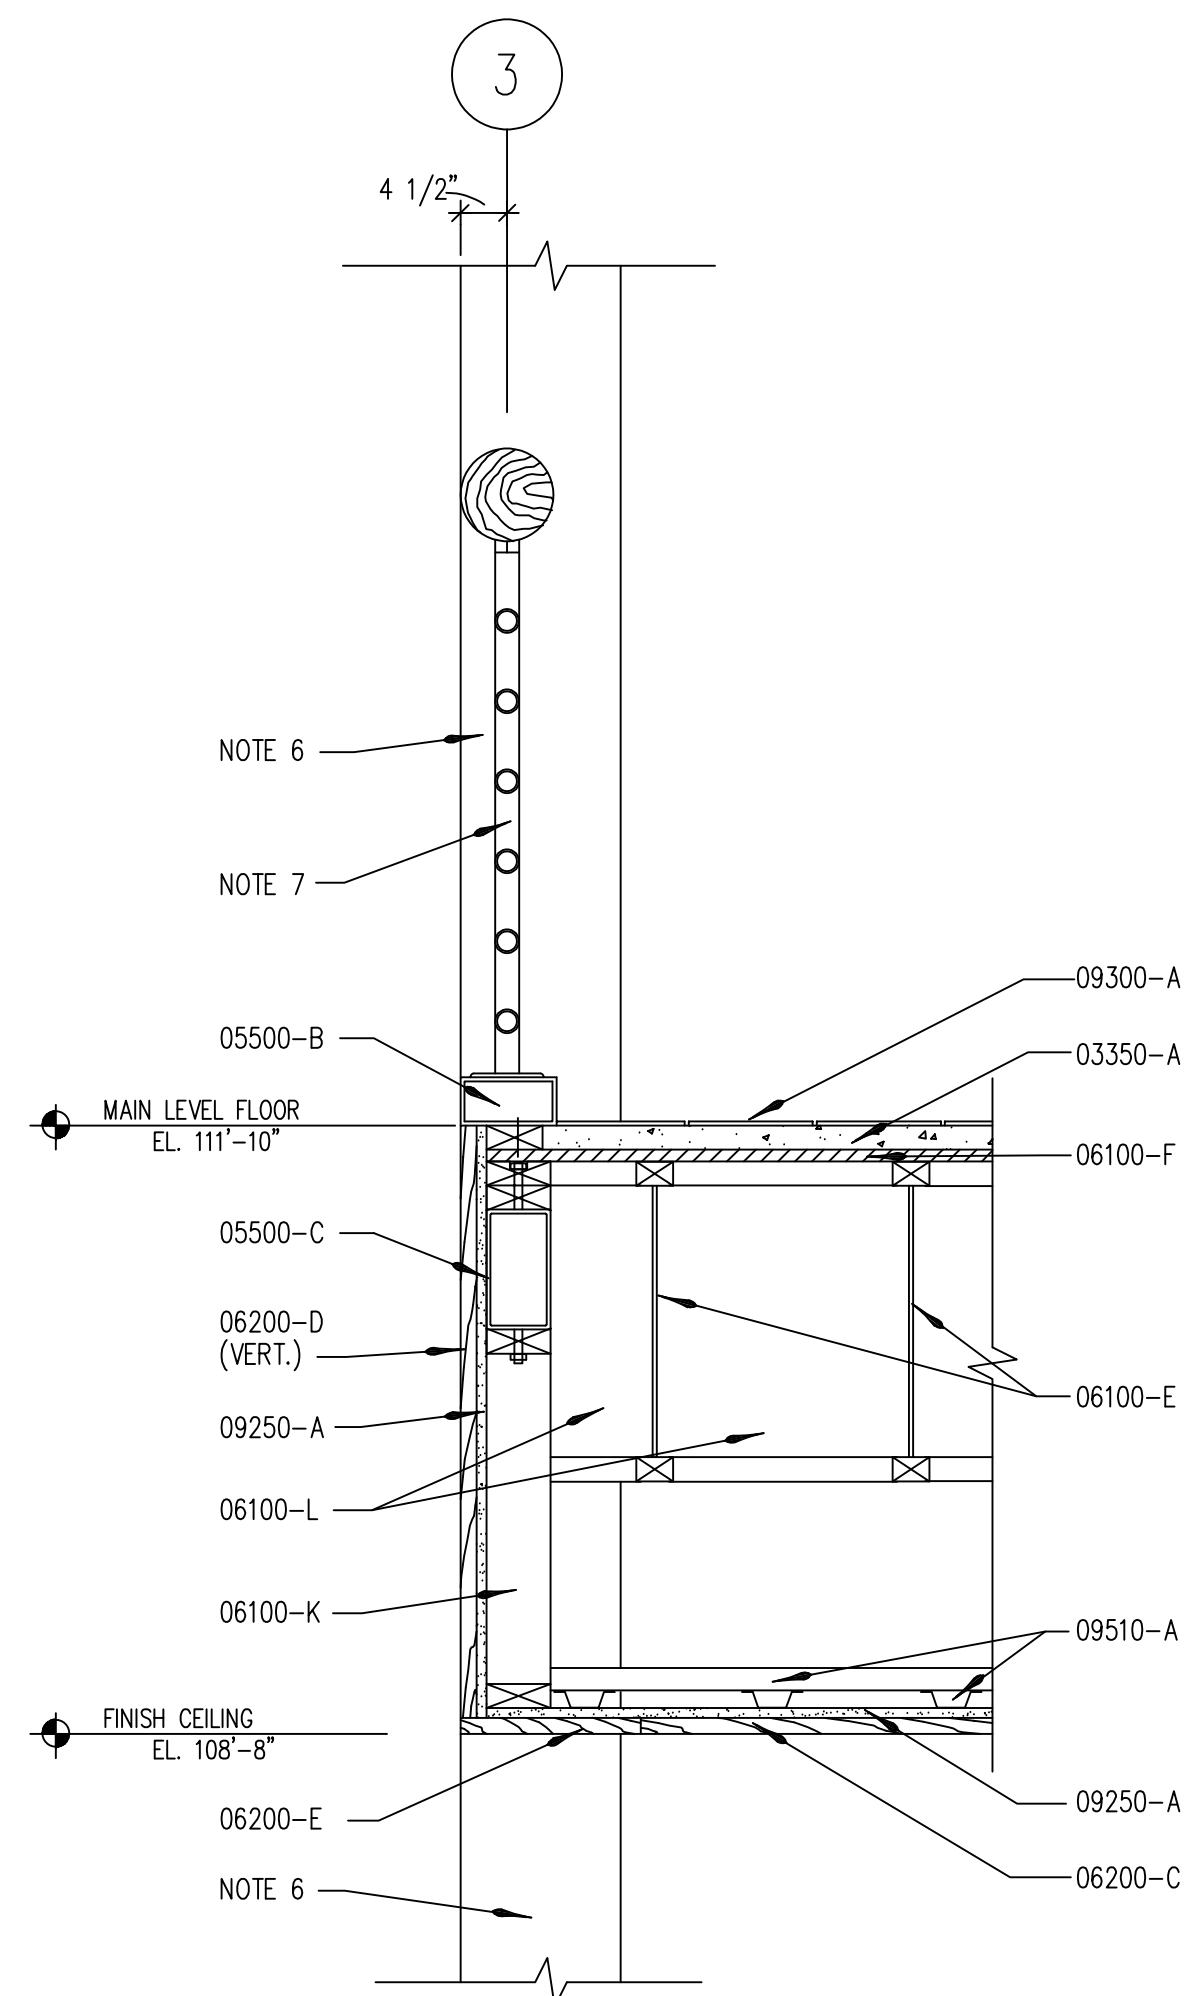


D1
A8.2 DETAIL @ STAIR OPENING
SCALE: N.T.S.

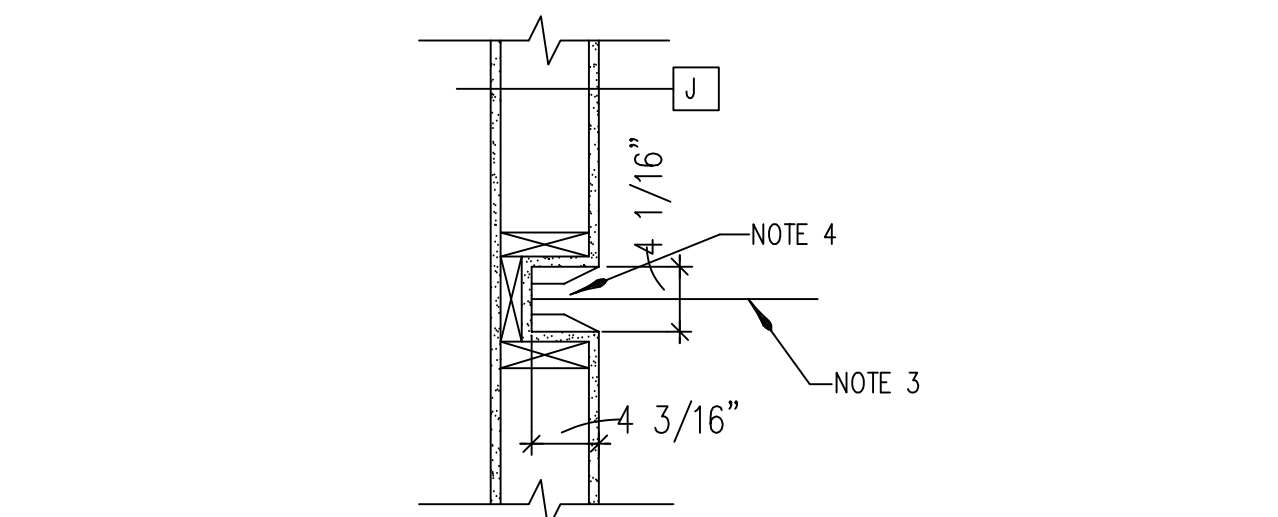


C3
A8.2 FIRE DOOR STRIKE DETAIL
SCALE: 1"=1'-0"

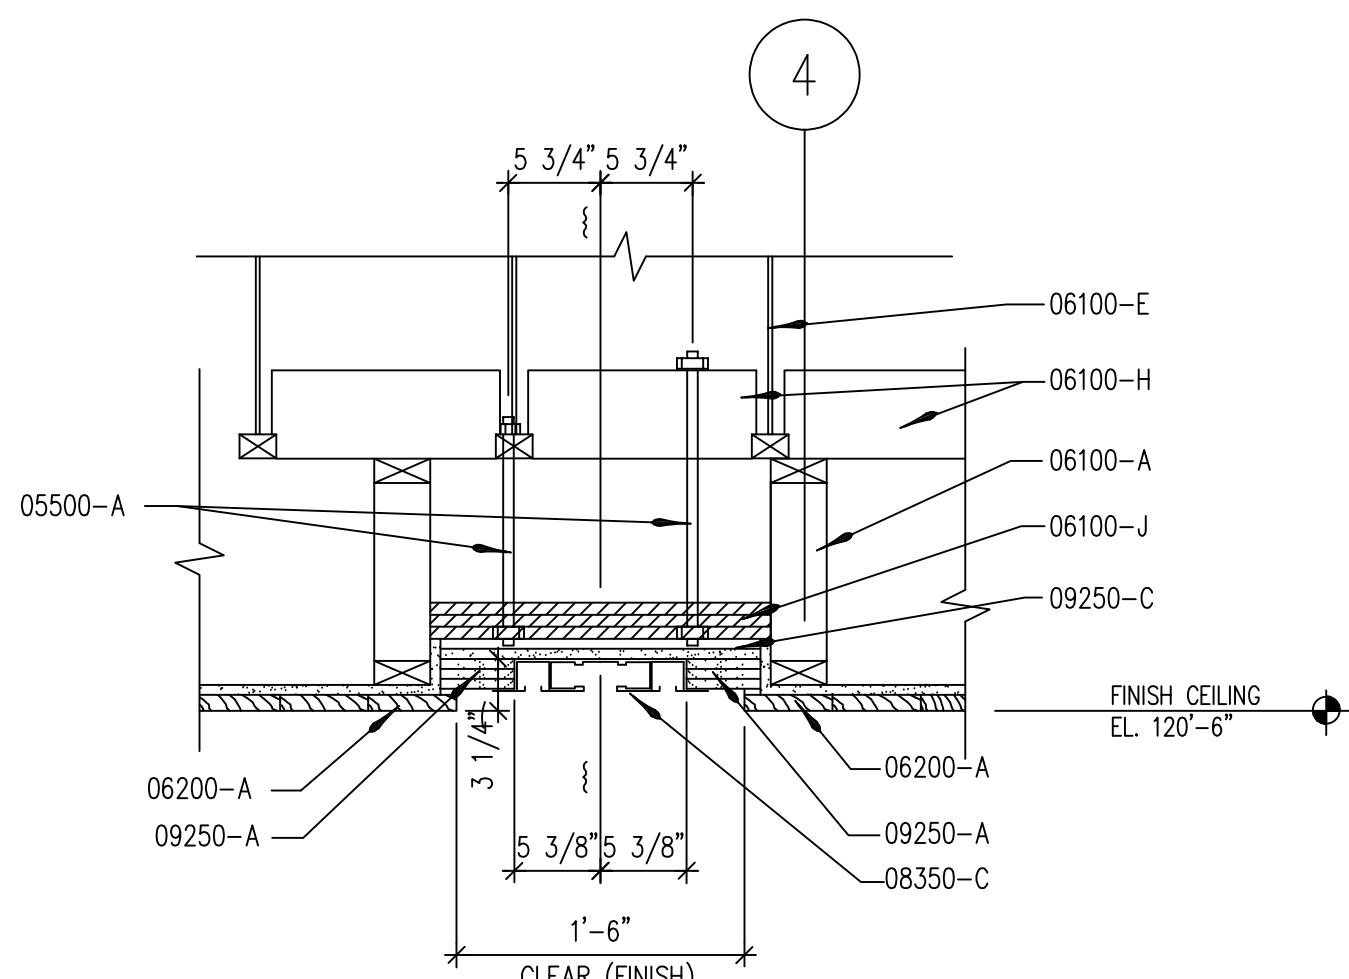


D3
A8.2 FIRE DOOR HEAD DETAIL
SCALE: 1"=1'-0"

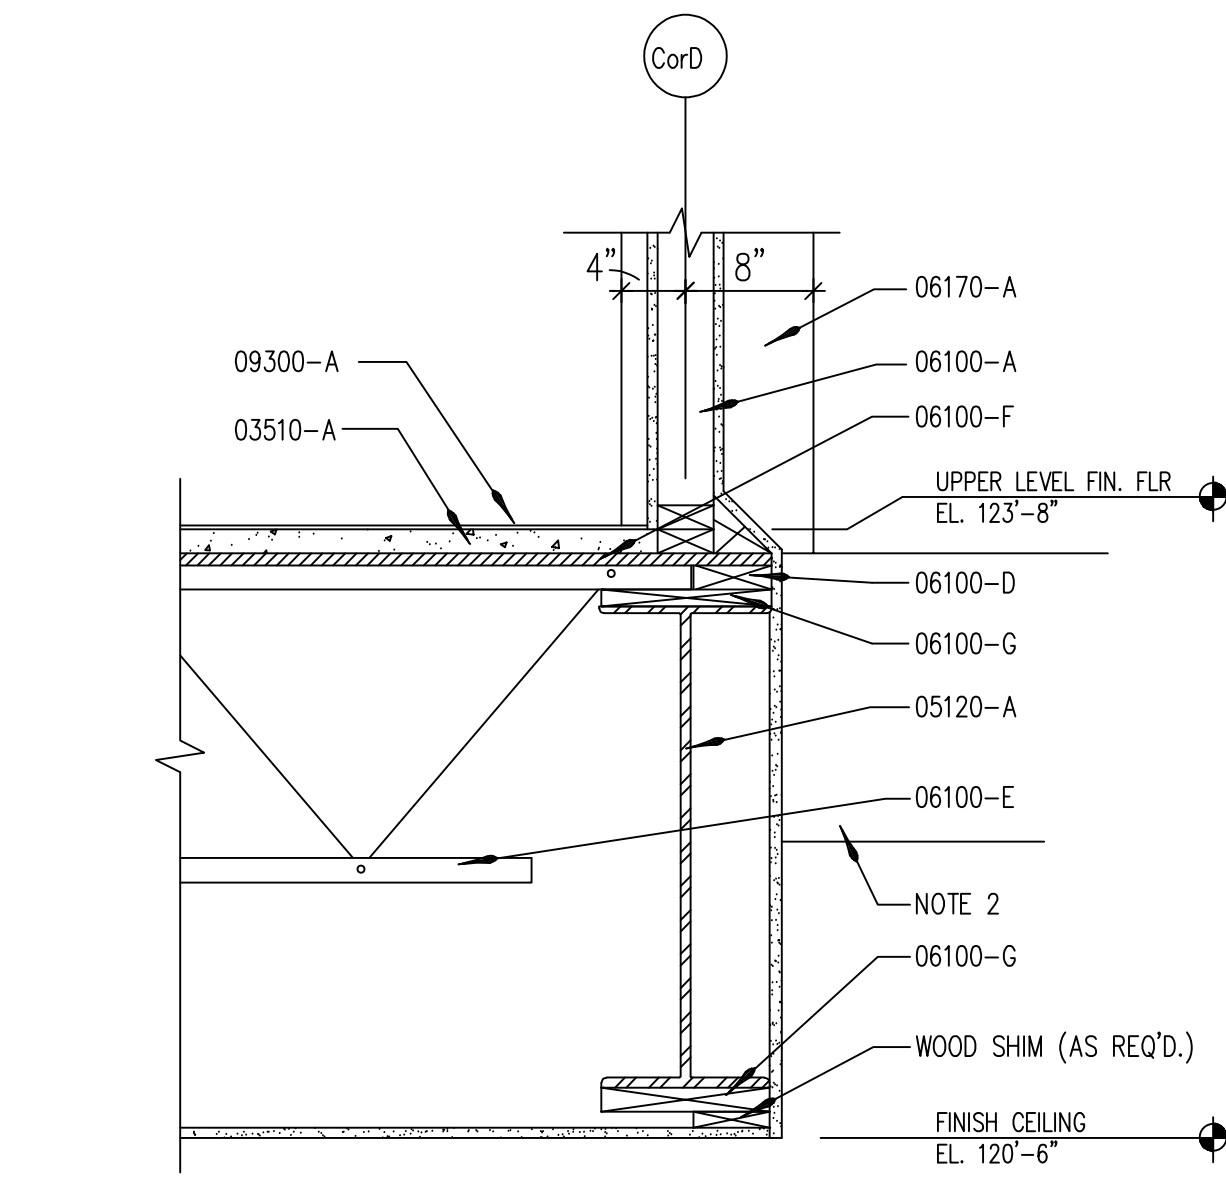

C5
A8.2 CEILING WALL DETAIL
SCALE: 1"=1'-0"

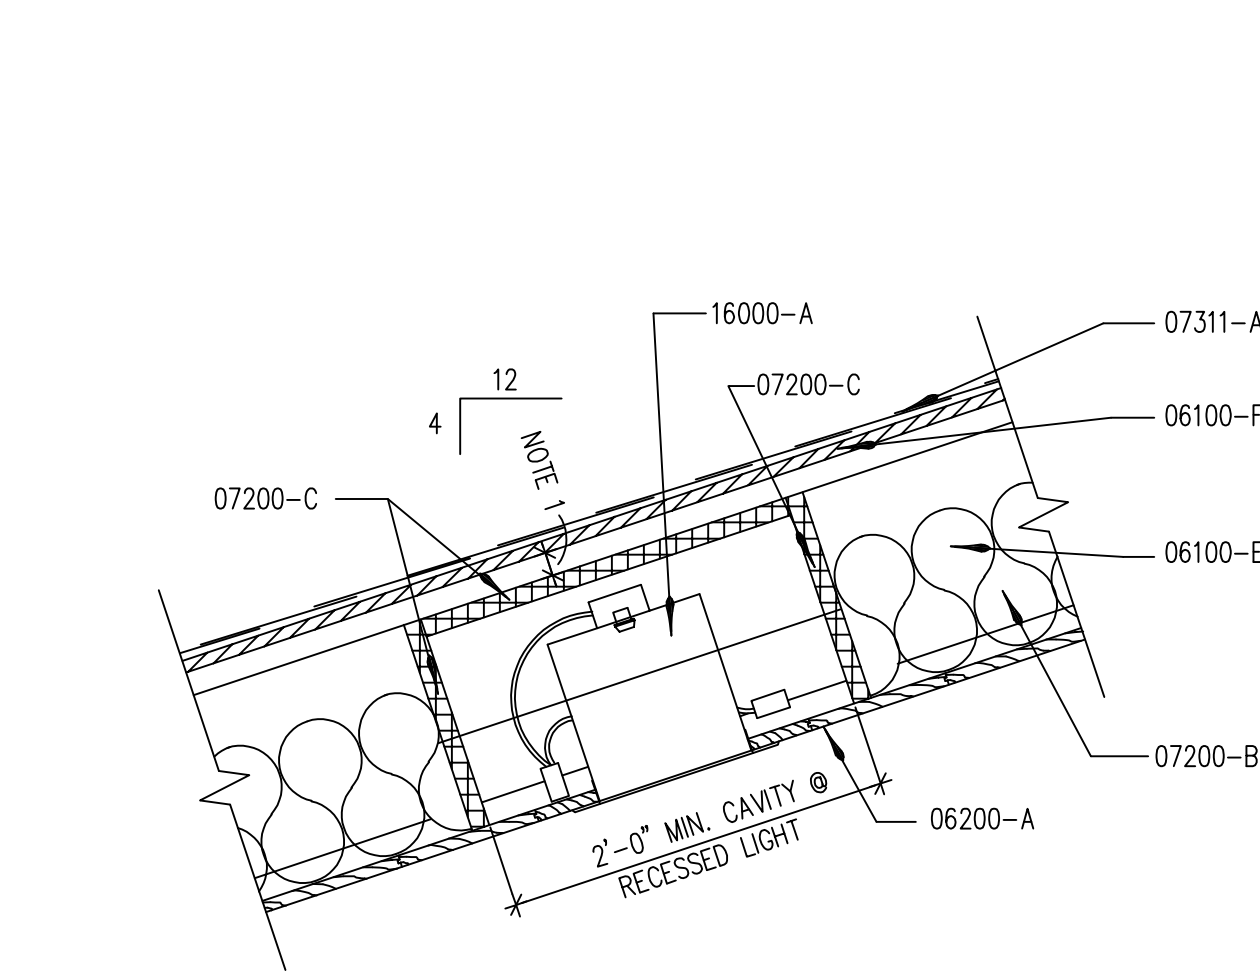

D5
A8.2 INSUL. DETAIL @ LIGHT
SCALE: 1"=1'-0"

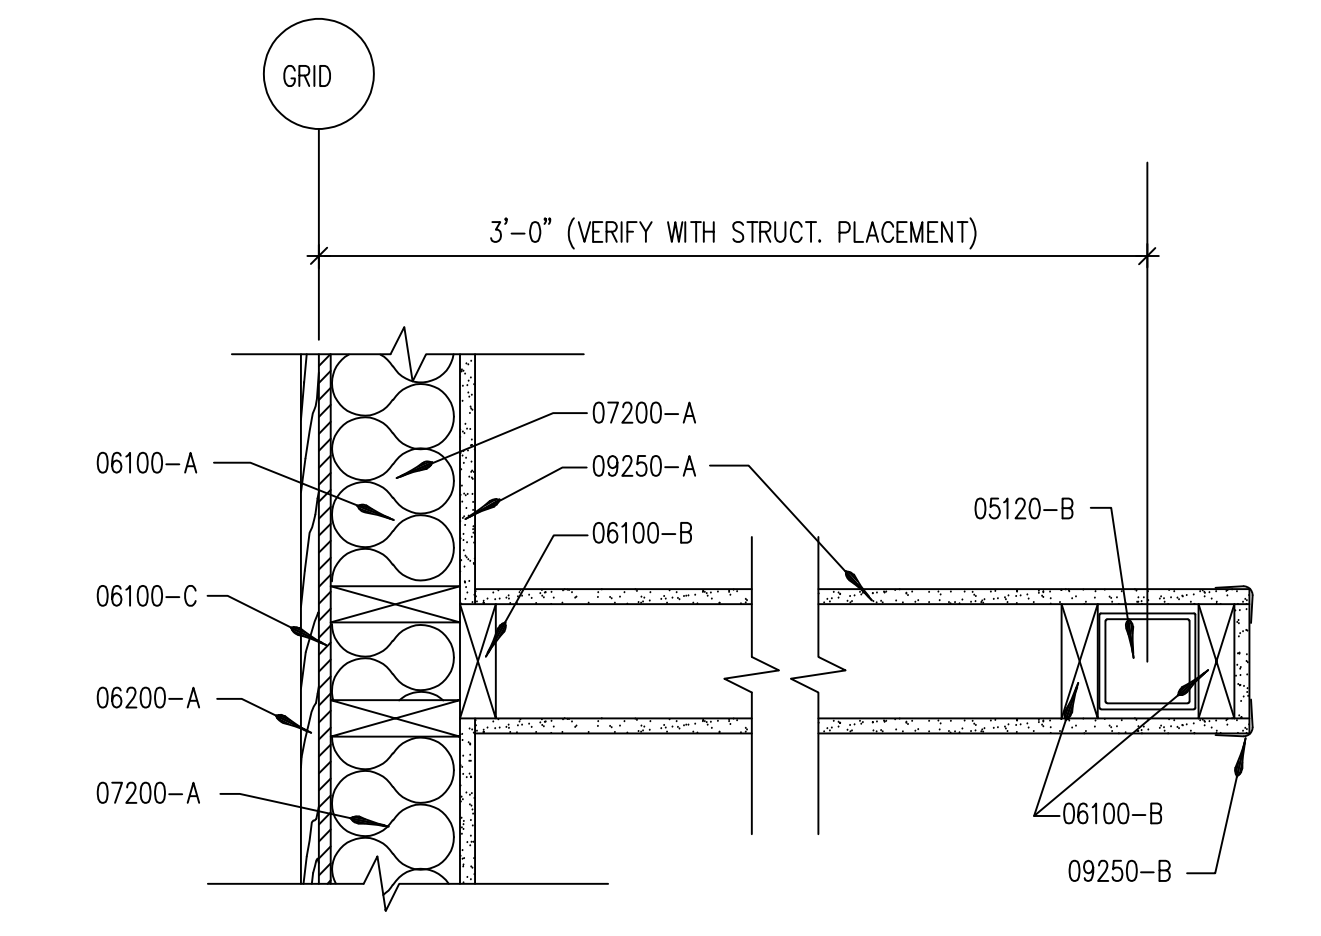

D7
A8.2 INTERIOR PILASTER DETAIL
SCALE: 1 1/2"=1'-0"

KEYNOTES:	
DIVISION 3 – CONCRETE	
03510-A	GYP. CONCRETE FLOOR SLAB – REFER TO STRUCT. DWG'S.
DIVISION 5 – METAL	
05120-A	STEEL BEAM – REFER TO STRUCT. DWG'S.
05120-B	STEEL TUBE COLUMN – REFER TO STRUCT. DWG'S.
05500-A	1/2" T. THREADED RODS W/ NUTS & WASHERS (18" O.C. @ OPENING & 12" O.C. IN STACK AREA).
05500-B	ST 3x6x3/16 – REFER TO STRUCT. DWG'S.
05500-C	REFER TO STRUCT. DWG'S. FOR TYPE & SIZE VERT. COL.
DIVISION 6 – WOODS AND PLASTICS	
06100-A	2x4 WOOD STUDS @ 16" O.C.
06100-B	2x6 WOOD STUD FRAMING.
06100-C	15 lb BUILDING FELT PAPER OVER STRUCT. SHEATHING – REFER TO STRUCT.
06100-D	2x WOOD BLOCKING – REFER TO STRUCT.
06100-E	TJI FLOOR OR ROOF JOISTS – REFER TO STRUCT.
06100-F	STRUCT. SHEATHING – REFER TO STRUCT. DWG'S.
06100-G	2x12 CONT. PLATE – REFER TO STRUCT.
06100-H	WOOD BLOCKING AS REQ'D.
06100-J	3 LAYERS OF 3/4" PLYWOOD.
06100-K	2x4 FRAMING @ 16" O.C. PROVIDE TENSION STRAPS.
06100-L	SOLID BLOCKING @ 48" O.C..
06100-M	2x8 WOOD STUD
06170-A	GLU-LAM WEB MEMBER – REFER TO STRUCT.
06200-A	1x6 T & G CEDAR SIDING – REFER TO SPECS.
06200-B	2x6 REDWOOD (CLR) W/ 5/8" STOVE BOLTS (CHROME) – REFER TO SPECS.
06200-C	1x6 WOOD CEDAR CEILING – REFER TO CEILING PLANS.
06200-D	1x6 ROUGH SAWN CEDAR – REFER TO SPECS..
06200-E	1x12 ROUGH SAWN CEDAR TRIM – REFER TO SPECS..
06200-F	1x6 CEDAR SIDING. INSTALL VERTICALLY.
DIVISION 7 – THERMAL AND PROTECTION	
07200-A	R-19 BATT INSULATION. SEE SPECS.
07200-B	R-30 BATT INSULATION. SEE SPECS.
07200-C	3/4" RIGID INSULATION GLUE & ANCHOR IN PLACE.
07241-A	E.F.I.S. – REFER TO SPECS.
07311-A	ASPHALT SHINGLES – REFER TO SPECS.
DIVISION 8 – DOORS AND WINDOWS	
08350-A	FOLDING FIRE DOOR – REFER TO SPECS.
08350-B	FLOATING JAMB STOPS BY DOOR SUPPLIER – REFER TO SPECS.
08350-C	FOLDING FIRE DOOR TRACK & TRIM BY DOOR SUPPLIER – REFER TO SPECS.
DIVISION 9 – FINISHES	
09250-A	5/8" TYPE 'X' GYP. BD. – REFER TO FINISH SCHEDULE.
09250-B	BULL NOSE CORNER TRIM – REFER TO SPECS.
09250-C	(2) LAYERS OF 5/8" TYPE 'X' GYP. BD..
09250-D	(3) LAYERS OF 5/8" TYPE 'X' GYP. BD..
09300-A	FLOOR FINISH – REFER TO FINISH SCHEDULE.
09510-A	SUSPENDED CEILING – REFER TO CEILING PLANS.
DIVISION 15 – MECHANICAL	
15000-A	FIN TUBE HEATING UNIT-REFER TO HVAC DRAWINGS.
DIVISION 16 – ELECTRICAL	
16000-A	RECESSED DOWNLIGHT – REFER TO ELECTRICAL.
GENERAL NOTES:	
1. CRITICAL TO MAINTAIN MIN. 1 1/2" FREE AIR SPACE OVER FIXTURE.	
2. GLU-LAM TRUSS BOTTOM CORD.	
3. CENTERLINE OF FIRE DOOR.	
4. RECESSED STRIKER – BY DOOR SUPPLIER.	
5. MECHANICAL CHASE.	
6. COLUMN BEYOND.	
7. FOR HANDRAIL INFORMATION – REFER TO SHT A6.2.	

SKIER'S SERVICES BUILDING
FOR
BRIGHTON SKI RESORT
Big Cottonwood Canyon
Utah

Layton Construction
Company, Inc.

2987 South 300 West
Salt Lake City, Utah
84115 (801)467-5487
Fax (801)467-2539

Layton
CONSTRUCTING WITH INTEGRITY

James R. Child Associates Architects
3809 south west temple, office 1A
salt lake city, utah 84115
(801) 268-0474


DATE/REVISION	PROJECT #	SHEET NO.
05 - 02 - 94	94005	
A8.2		

A


B

C


D

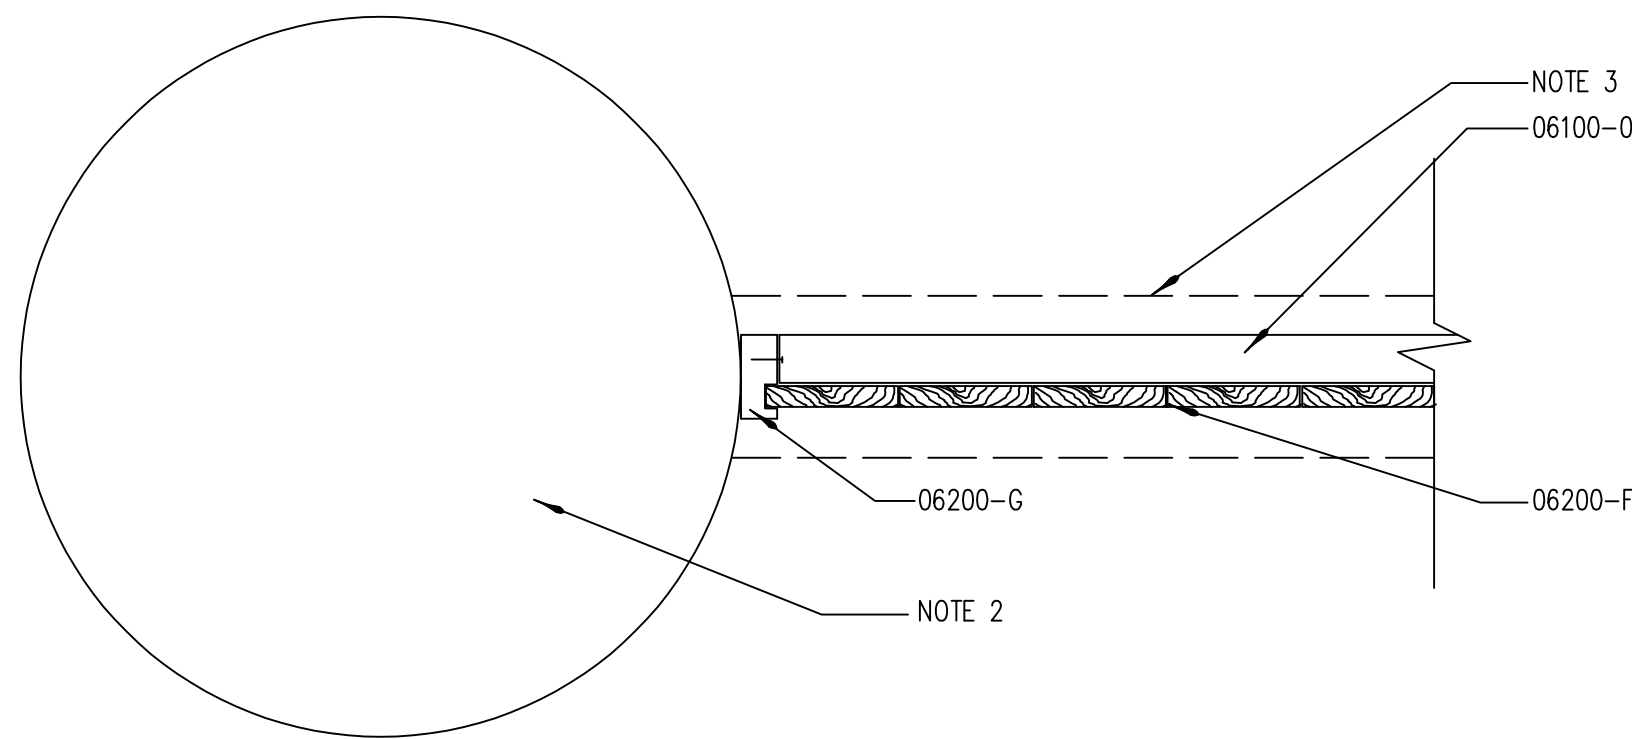


A1 TRIM DETAIL
A8.3 SCALE: 1 1/2" = 1'-0"

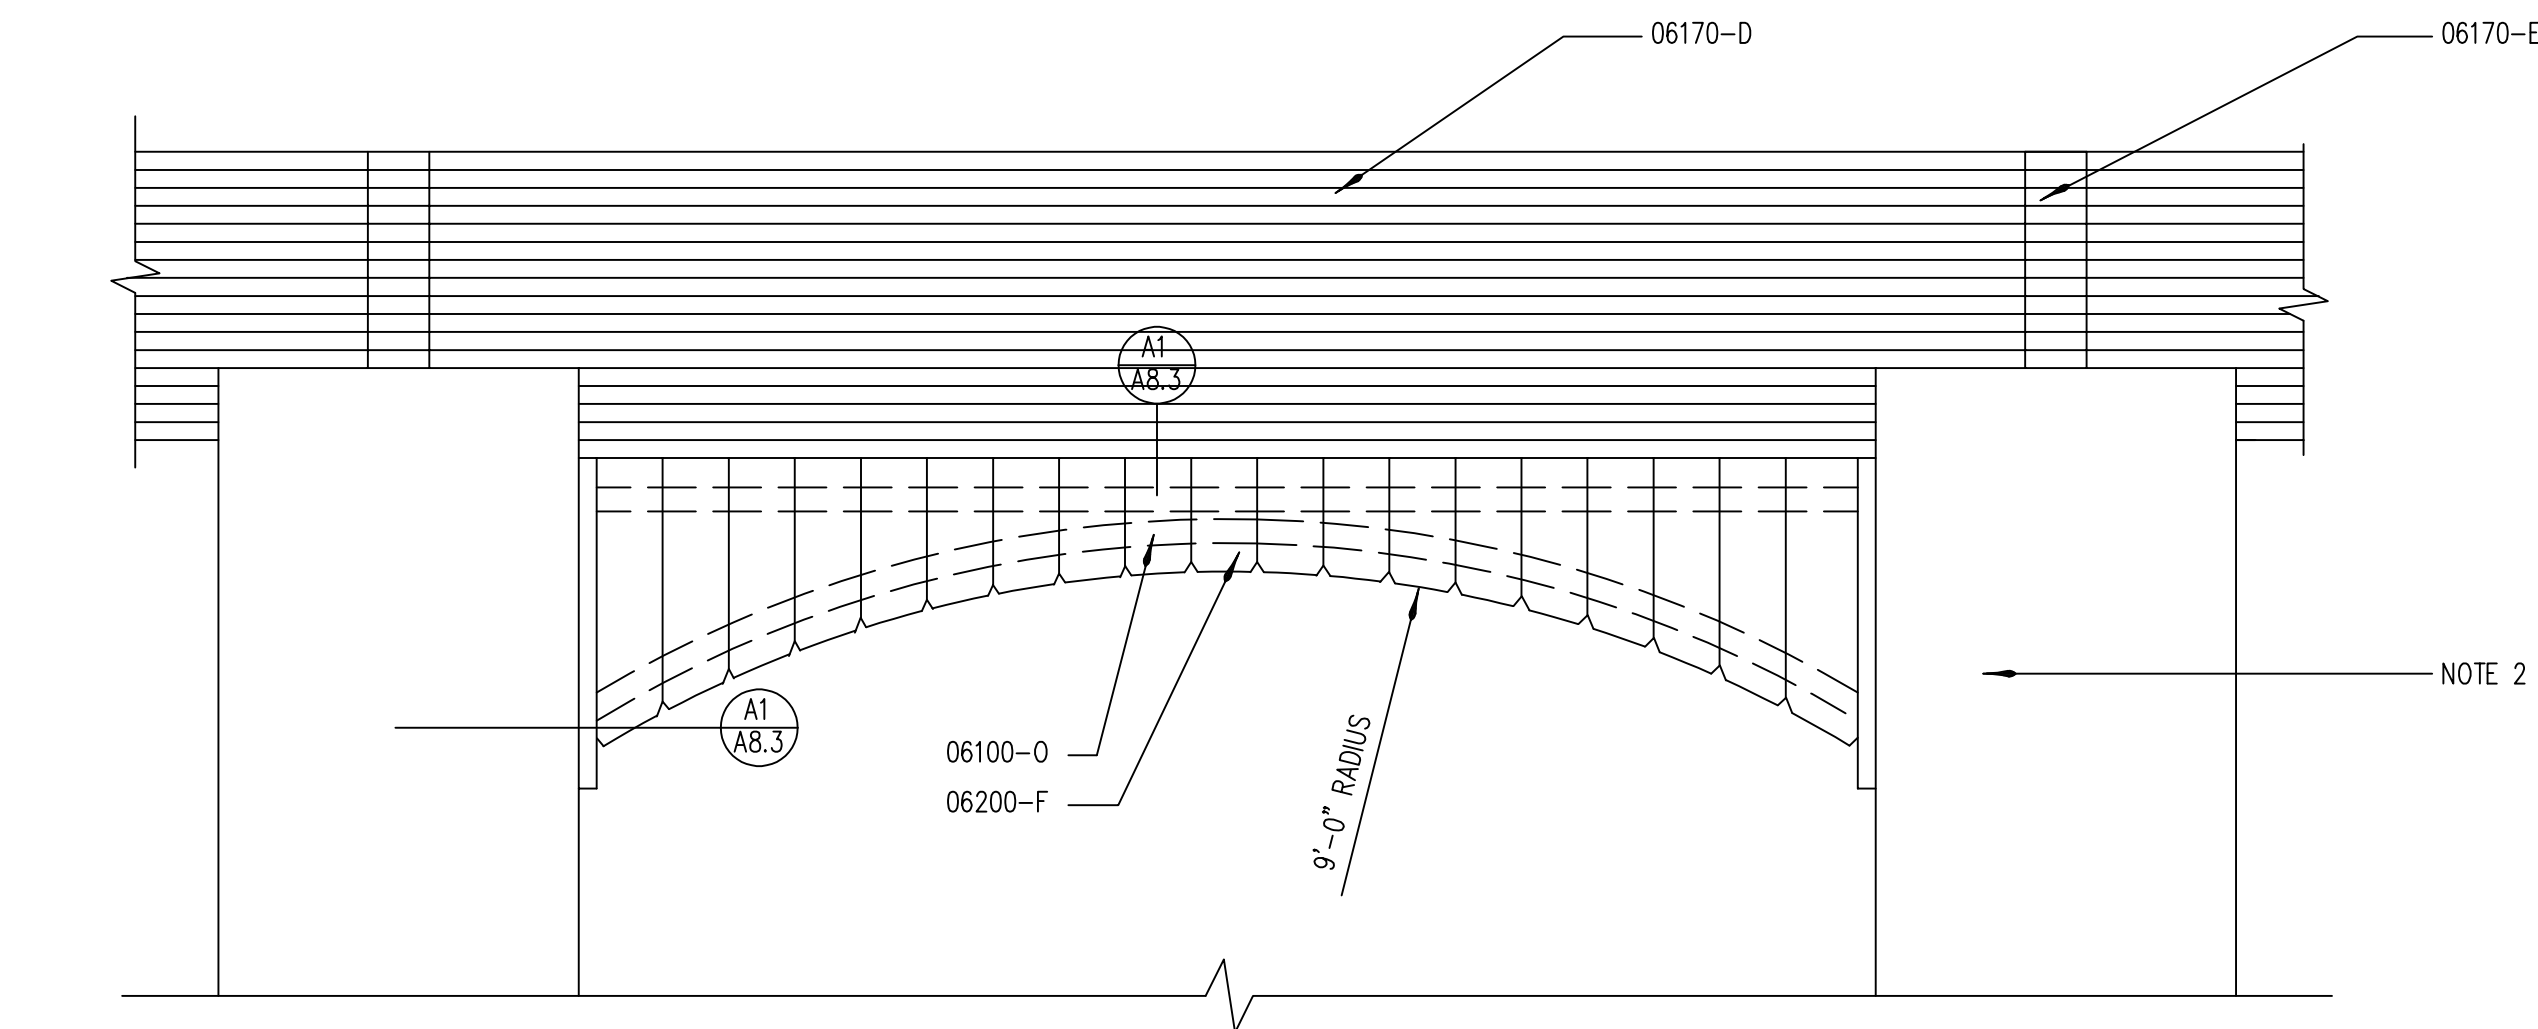


C1 TRIM ELEVATION
A8.3 SCALE: 3/4" = 1'-0"

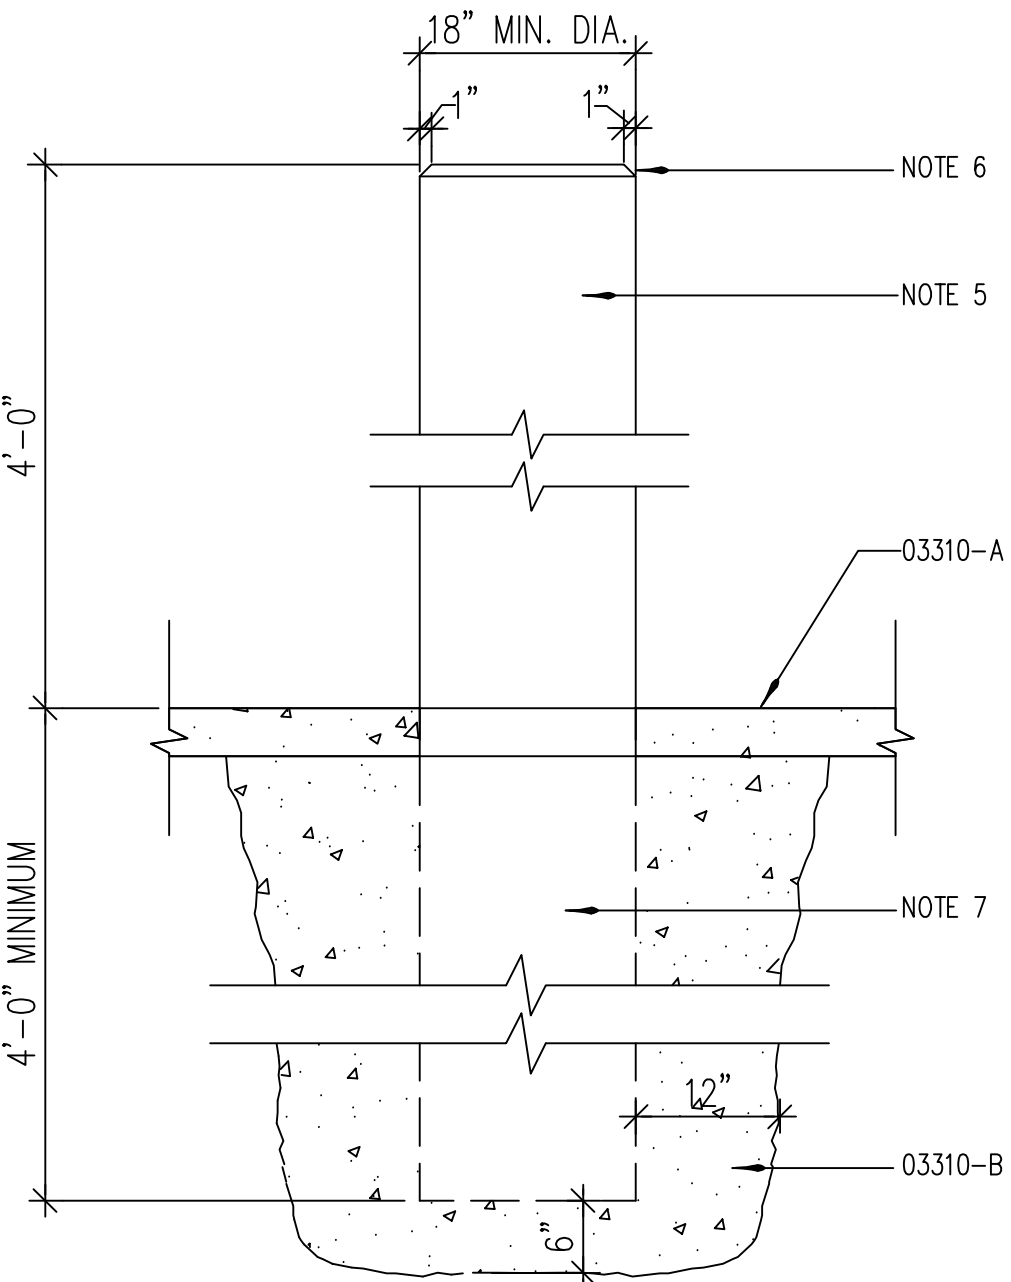


B7 BOLLARD DETAIL
A8.3 SCALE: 3/4" = 1'-0"

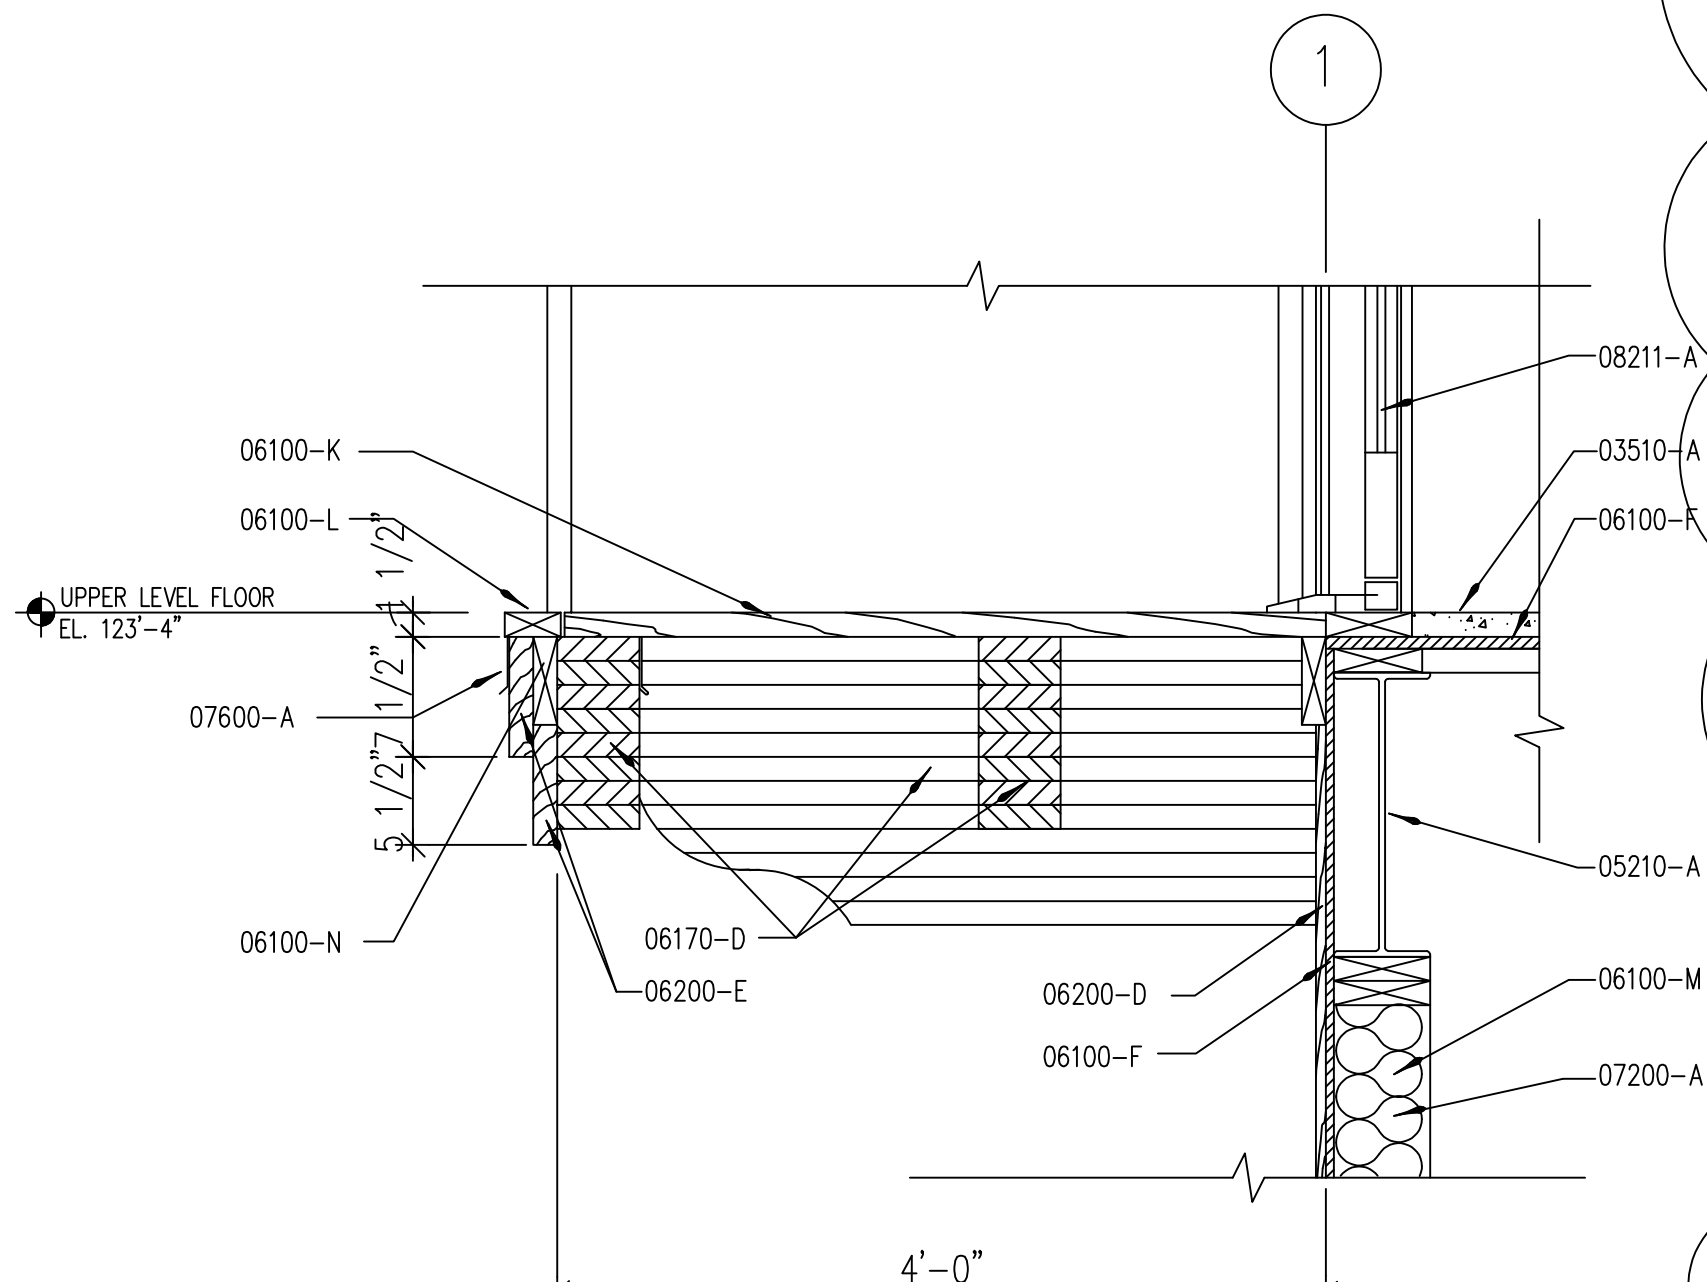


D3 REDWOOD DECK DETAIL
A8.3 SCALE: 1 1/2" = 1'-0"

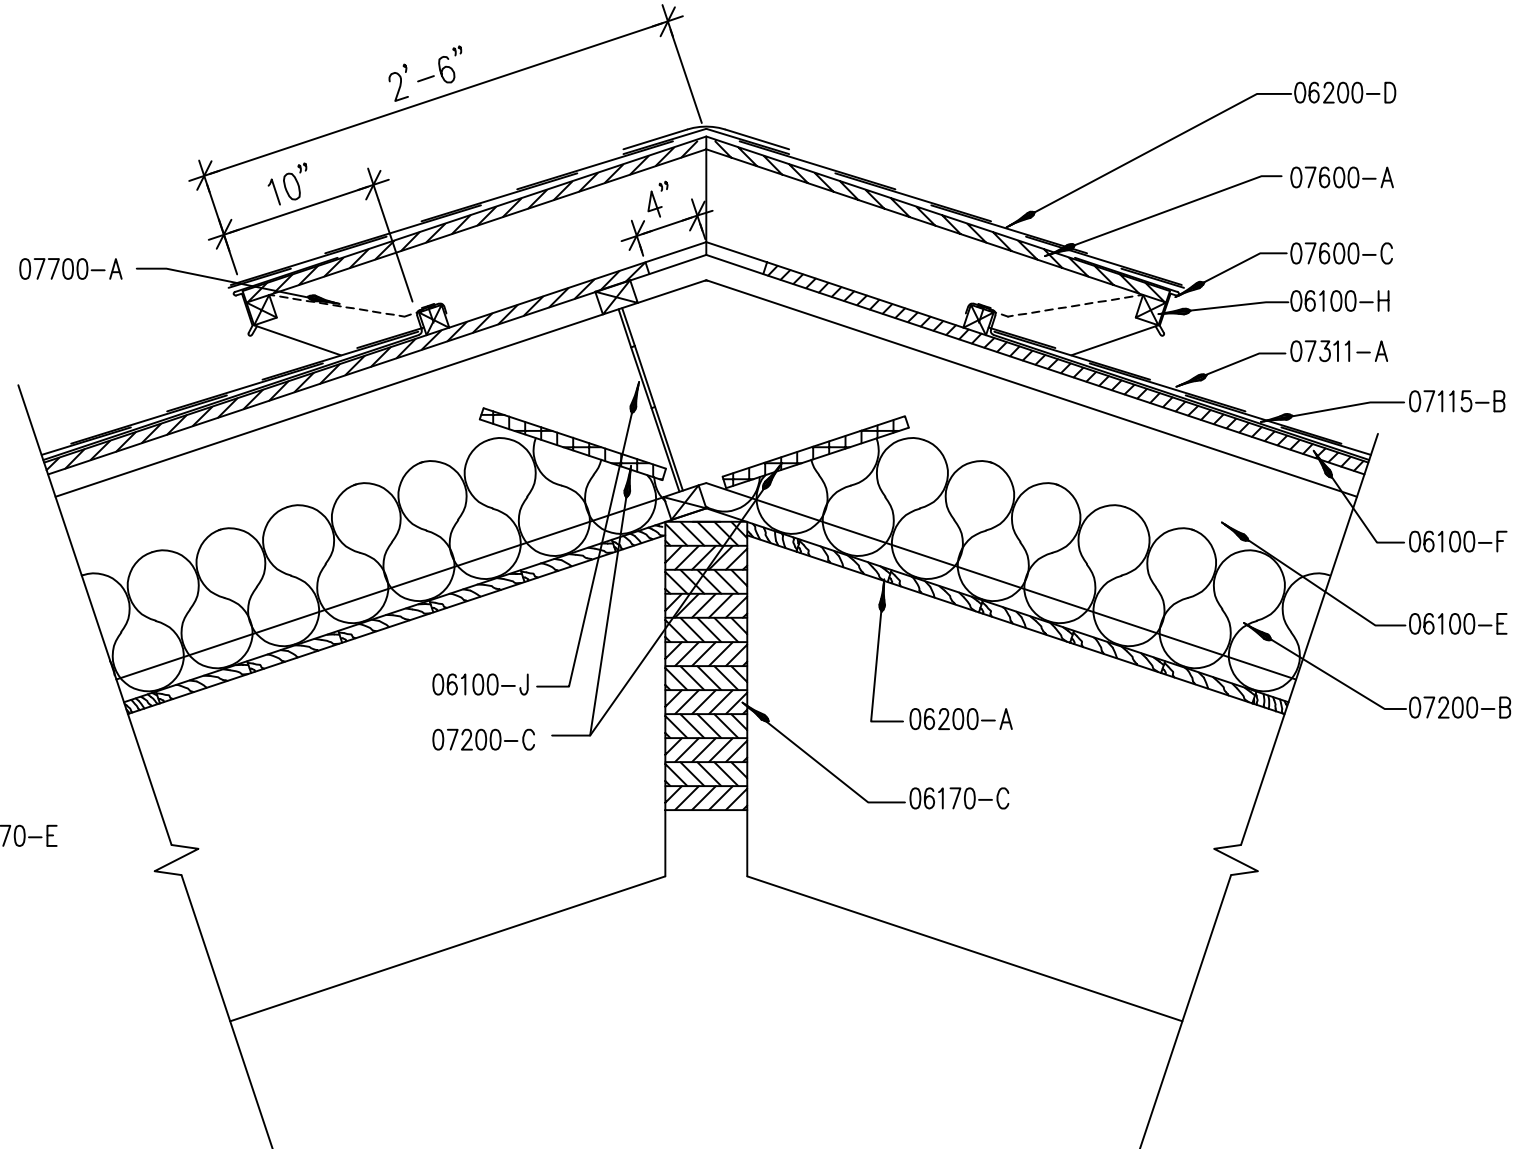

B5 RIDGE VENT DETAIL
A8.3 SCALE: 1" = 1'-0"

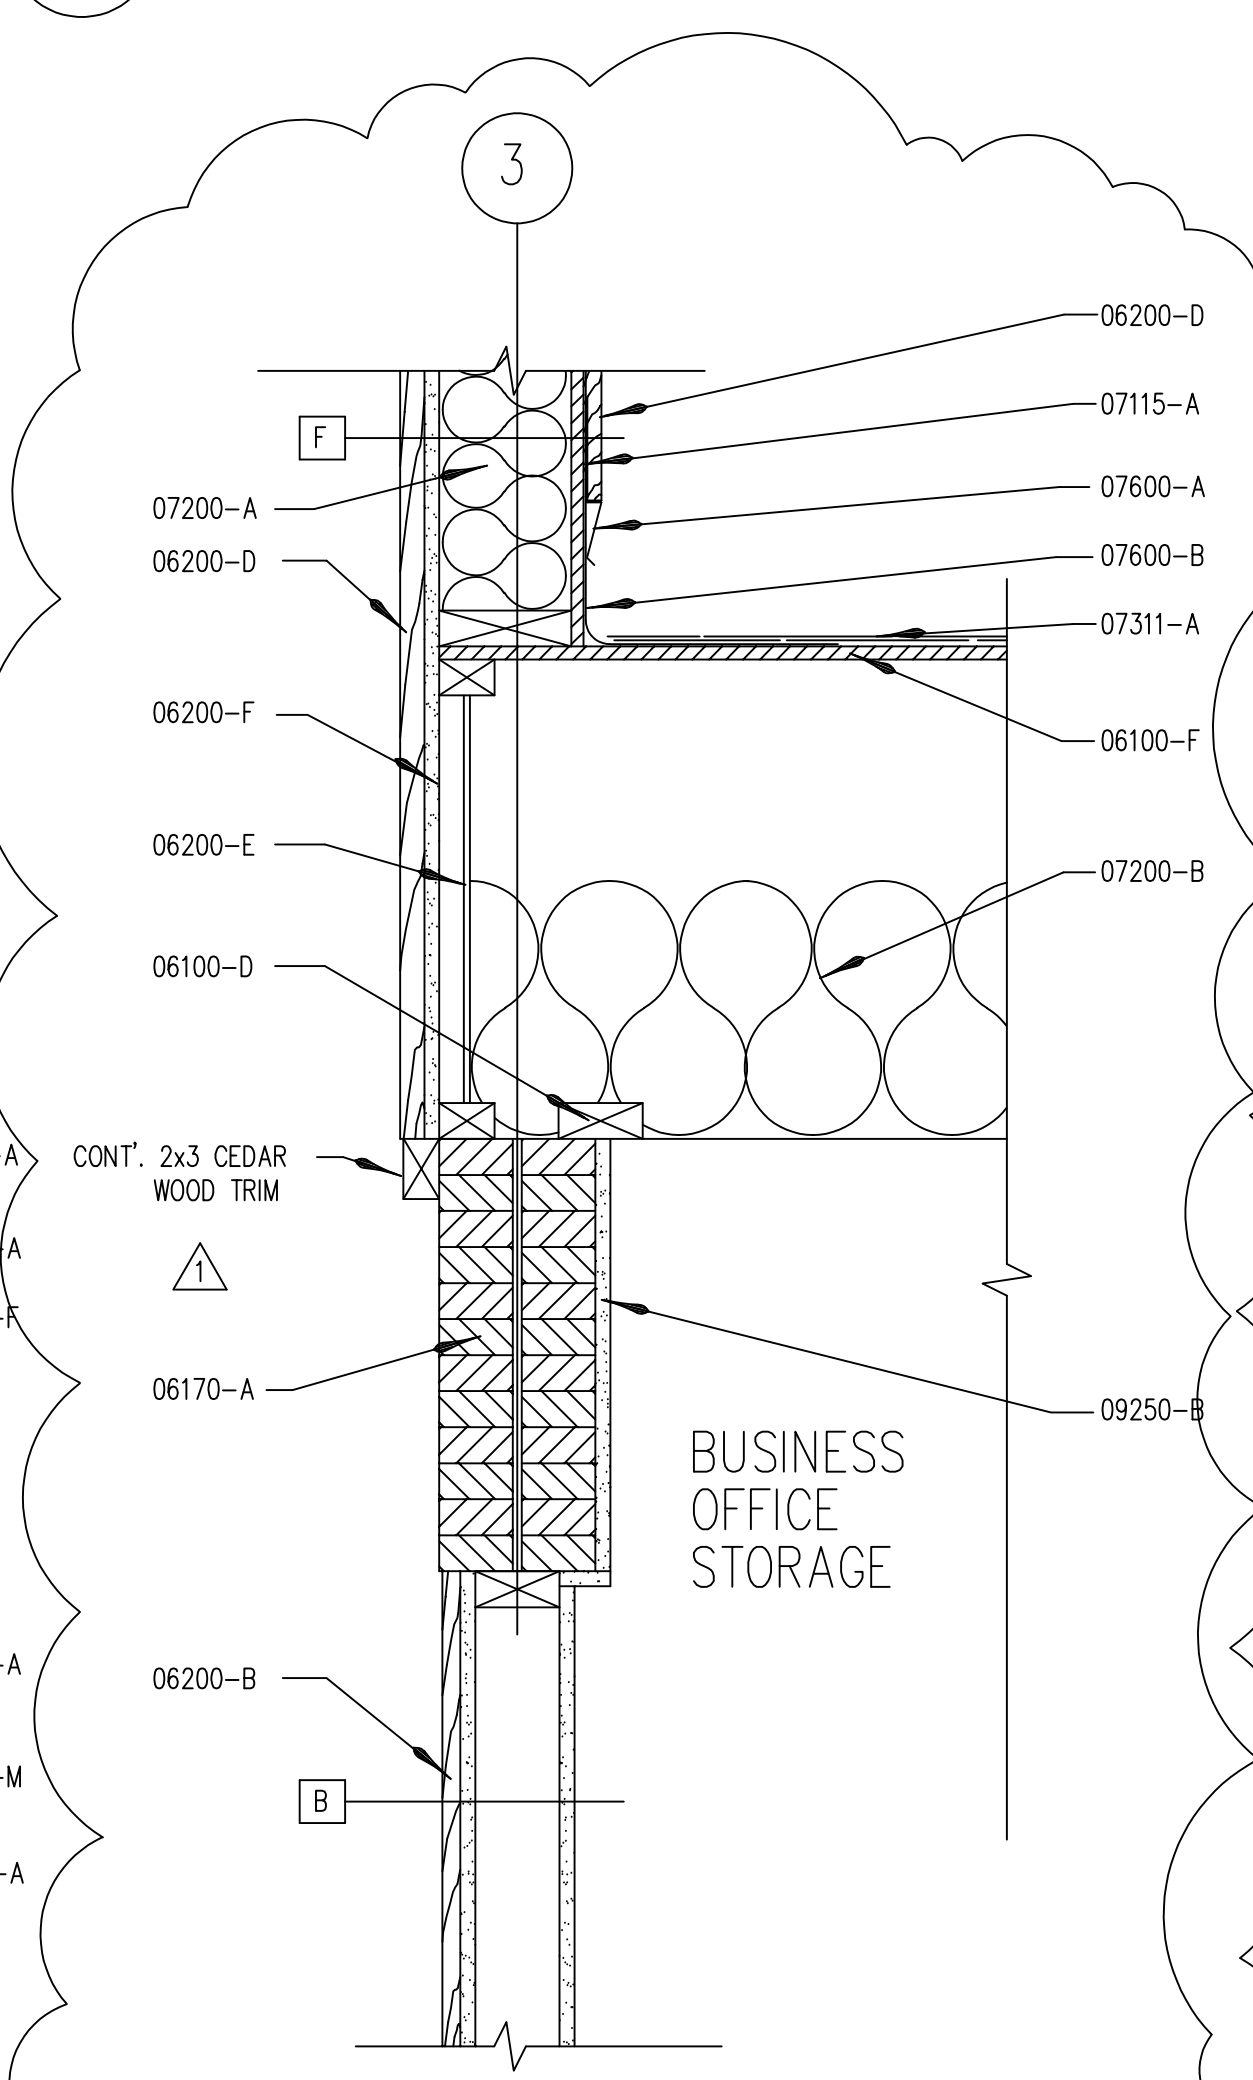

D5 DORMER DETAIL
A8.3 SCALE: 1 1/2" = 1'-0"

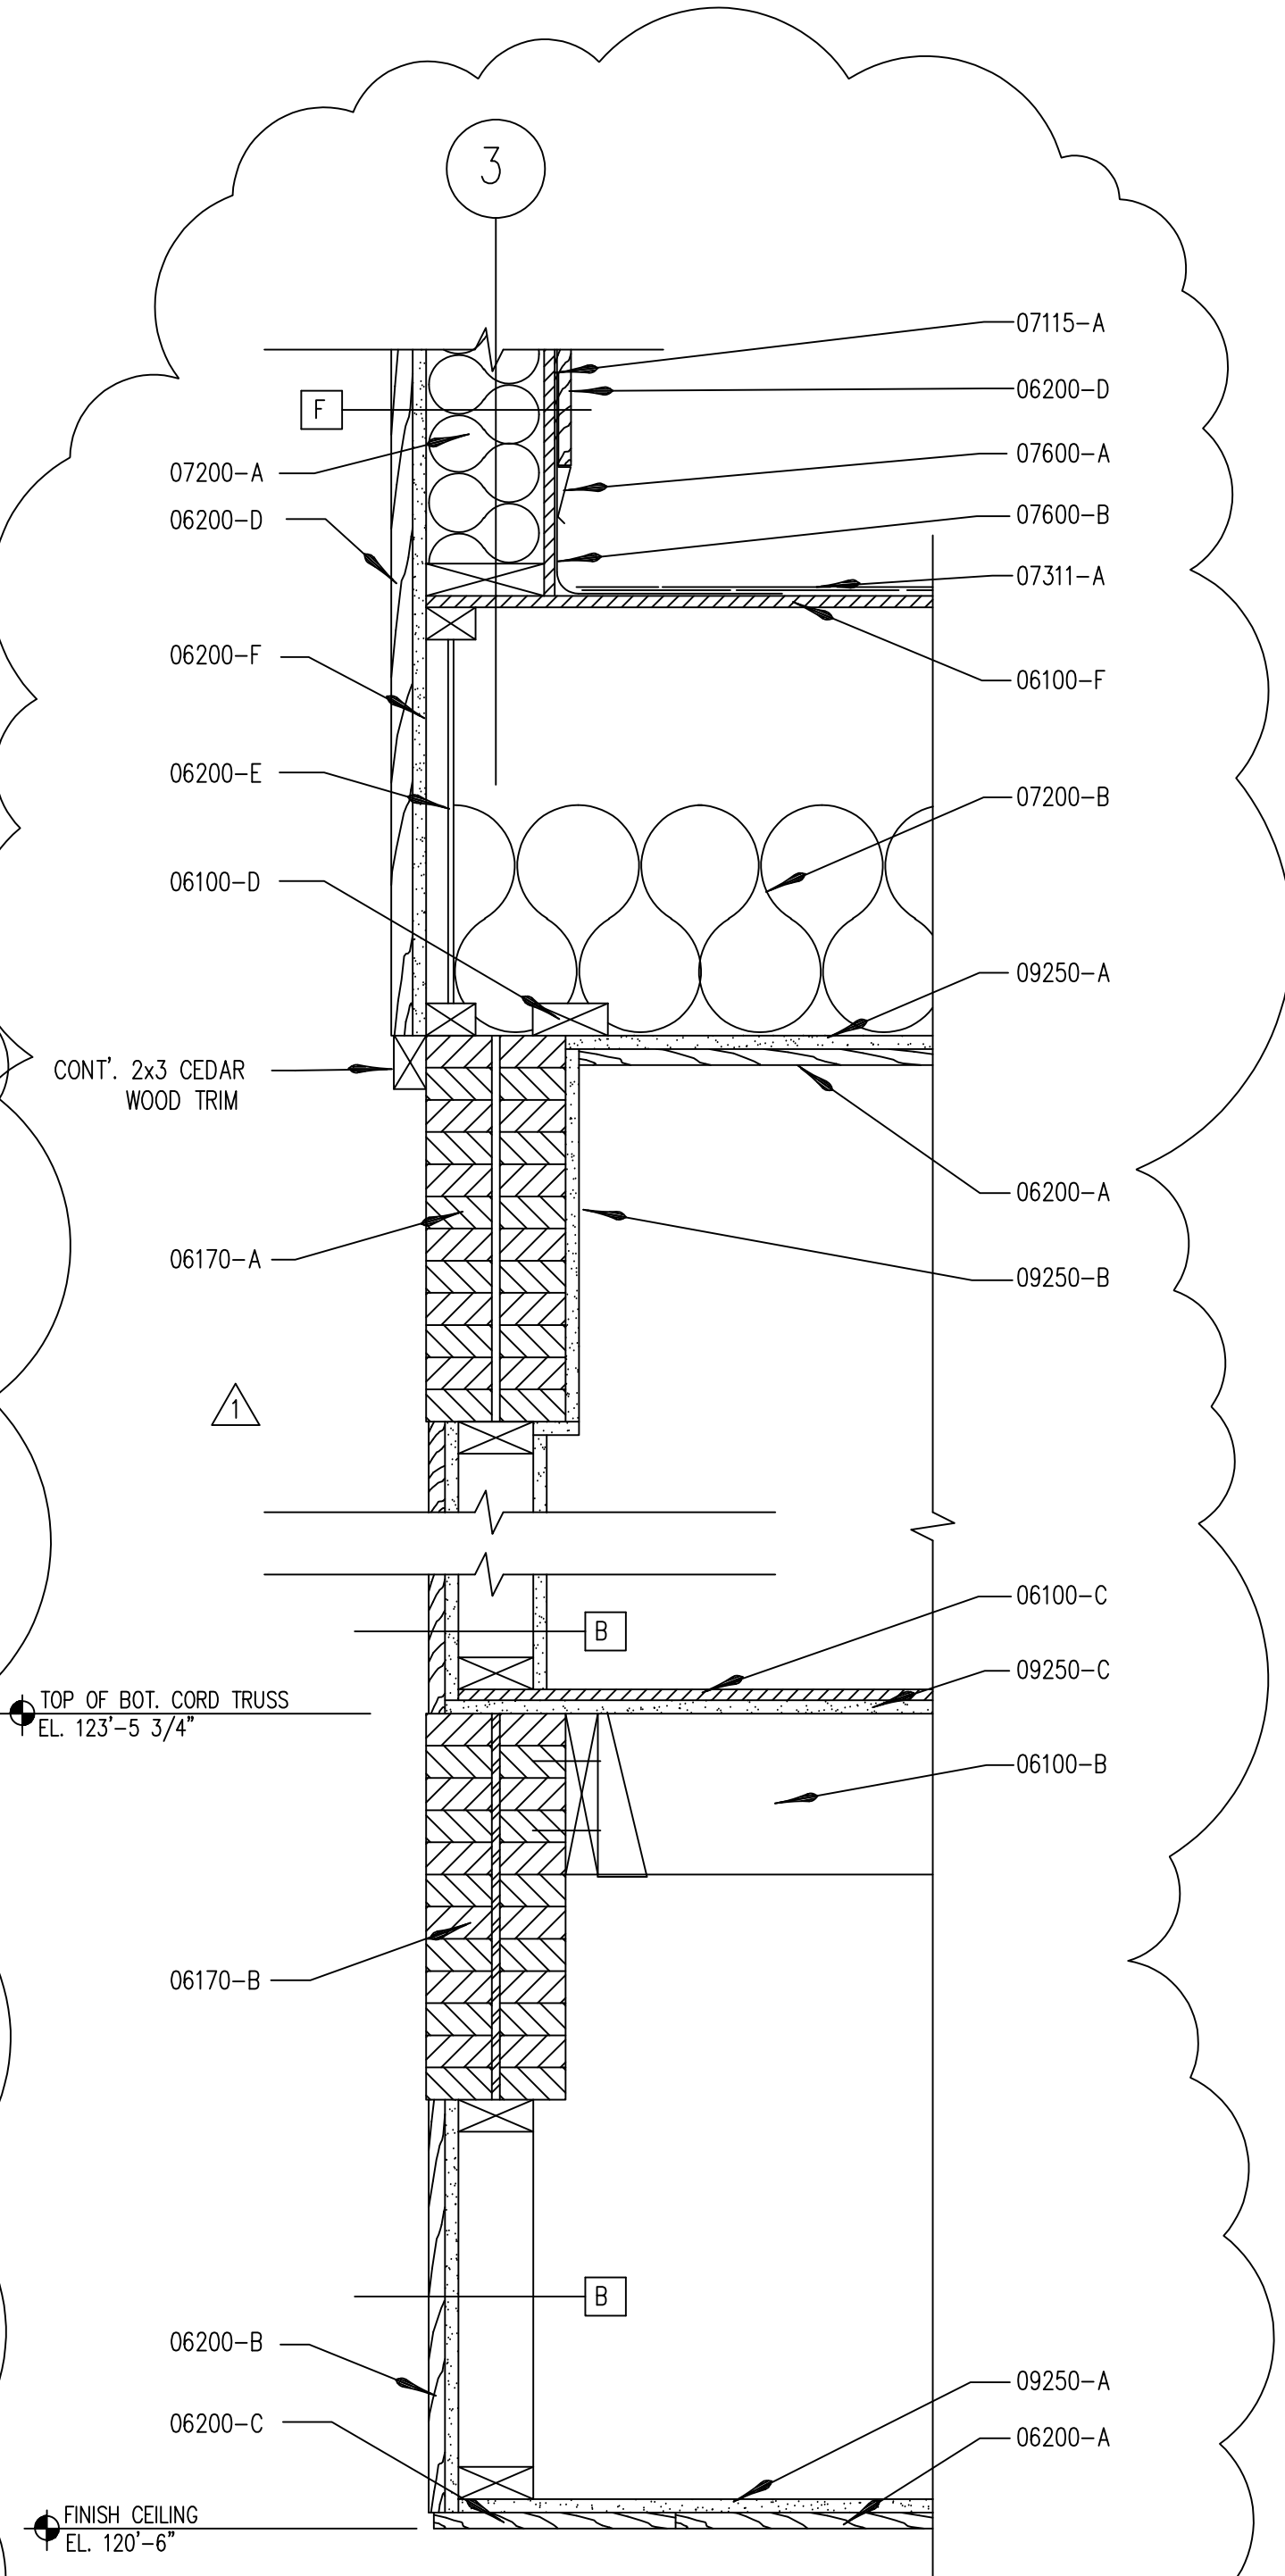

D7 DORMER DETAIL
A8.3 SCALE: 1 1/2" = 1'-0"

- GENERAL NOTES:
1. CUT BACK SHEATHING @ RIDGE.
 2. WOOD COLUMN FIELD VERIFY SIZE.
 3. GLU-LAM BEAM ABOVE.
 4. 1" CHAMFER
 5. WOOD POLE SUPPLIED BY OWNER
 6. TREAT BELOW GRADE PORTION OF POLE FOR BELOW GRADE EXPOSURE.

KEYNOTES:	
DIVISION 3 - CONCRETE	
03310-A	CONCRETE SLAB
03310-B	CONCRETE BASE
DIVISION 5 - METAL	
05210-A	STEEL BEAM - REFER TO STRUCT. DWG'S.
05500-B	ST. 3x6x3/16 - REFER TO STRUCT. DWG'S.
DIVISION 6 - WOODS AND PLASTICS	
06100-A	2x4 WOOD STUDS @ 16" O.C.
06100-B	2x8 WOOD STUD FRAMING @ 16" O.C..
06100-C	1/2" AC PLYWOOD - REFER TO STRUCT. - REFER TO STRUCT..
06100-D	2x WOOD BLOCKING - REFER TO STRUCT.
06100-E	TJI FLOOR OR ROOF JOISTS - REFER TO STRUCT.
06100-F	STRUCT. SHEATHING - REFER TO STRUCT. DWG'S.
06100-G	2X6 REDWOOD RIBS @ 24" O.C. (ALIGN. W/ & ANCHOR TO ROOF JOISTS).
06100-H	2X2 REDWOOD WOOD STRIPS BETWEEN REDWOOD RIBS.
06100-J	TJI BLOCKING - PROVIDE (3) 4" DIA. VENT HOLES EACH JOIST SPACE - TYP.
06100-K	2X6 REDWOOD WOOD DECKING - REFER TO SPECS.
06100-L	2X4 REDWOOD WOOD DECKING - REFER TO SPECS.
06100-M	2X6 WOOD STUDS @ 16" O.C. - REFER TO STRUCT.
06100-N	CONT. 2X6 RIM PLATE - REFER TO STRUCT.
06100-O	2x2 BRACE BEHIND. STAIN TO MATCH CEDAR.
06170-A	TRUSS TOP CORD - REFER TO STRUCT.
06170-B	TRUSS BOTTOM CORD - REFER TO STRUCT.
06170-C	GLU-LAM RIDGE BEAM - REFER TO STRUCT.
06170-D	GLU-LAM BEAMS - REFER TO STRUCT.
06170-E	5 1/8x15 GLU-LAM BEAM
06200-A	1x6 WOOD CEDAR CEILING - REFER TO CEILING PLANS.
06200-B	1x ROUGH SAWN CEDAR (INTERIOR) - REFER TO SPECS..
06200-C	1x12 ROUGH SAWN CEDAR TRIM - REFER TO SPECS..
06200-D	1x6 WOOD CEDAR SIDING - REFER TO SPECS.
06200-E	2x ROUGH SAWN CEDAR FASCIA - REFER TO SPECS..
06200-F	1x6 ROUGH SAWN CEDAR
06200-G	2x4 CEDAR WITH RADIUS EDGES.
DIVISION 7 - THERMAL AND PROTECTION	
07115-A	15# BUILDING PAPER - REFER TO SPECS.
07115-B	BITUTHANE ICE SHIELD EXTED 24" BEYOND RIDGE VENT - REFER TO SPECS.
07200-A	R-19 BATT INSULATION. REFER TO SPECS.
07200-B	R-30 BATT INSULATION. REFER TO SPECS.
07200-C	3/4" RIGID INSULATION GLUE ANCHOR TO PREVENT BATT INSULATION FROM BLOCKING VENT.
07241-A	E.F.I.S. - REFER TO SPECS.
07311-A	ASPHALT SHINGLES - REFER TO SPECS.
07311-B	RIDGE ASPHALT SHINGLE - REFER TO SPECS.
07600-A	COUNTER FLASHING - REFER TO SPECS.
07600-B	STEPPED FLASHING - REFER TO SPECS.
07600-C	PREFINISHED DRIP FLASHING - REFER TO SPECS.
07700-A	INSECT/BIRD SCREEN - REFER TO SPECS.
DIVISION 8 - DOORS AND WINDOWS	
08211-A	PATIO DOOR - REFER TO OPENING SCHEDULE.
DIVISION 9 - FINISHES	
09250-A	5/8" TYPE 'X' GYP. BD. - REFER TO FINISH SCHEDULE.
09250-B	5/8" TYPE 'X' GYP. BD ON EACH SIDE OF GLU-LAM.
09250-C	5/8" TYPE 'X' GYP. BD FIRE TAPE ONLY.
09300-A	FLOOR FINISH - REFER TO FINISH SCHEDULE.
09510-A	SUSPENDED CEILING - REFER TO CEILING PLANS.

SKIER'S SERVICES BUILDING
FOR
BRIGHTON SKI RESORT
Big Cottonwood Canyon
Utah

Layton Construction
Company, Inc.

2987 South 300 West
Salt Lake City, Utah
84115 (801)467-5487
Fax (801)467-2539

Layton
CONSTRUCTING WITH INTEGRITY

James R. Child Associates Architects
3809 south west temple, office 1A
salt lake city, utah 84115
(801) 268-0474

DATE/REVISION
04 - 28 - 94
10 - 19 - 94

PROJECT #
94005



SHEET NO.


A8.3

A


B

C


D

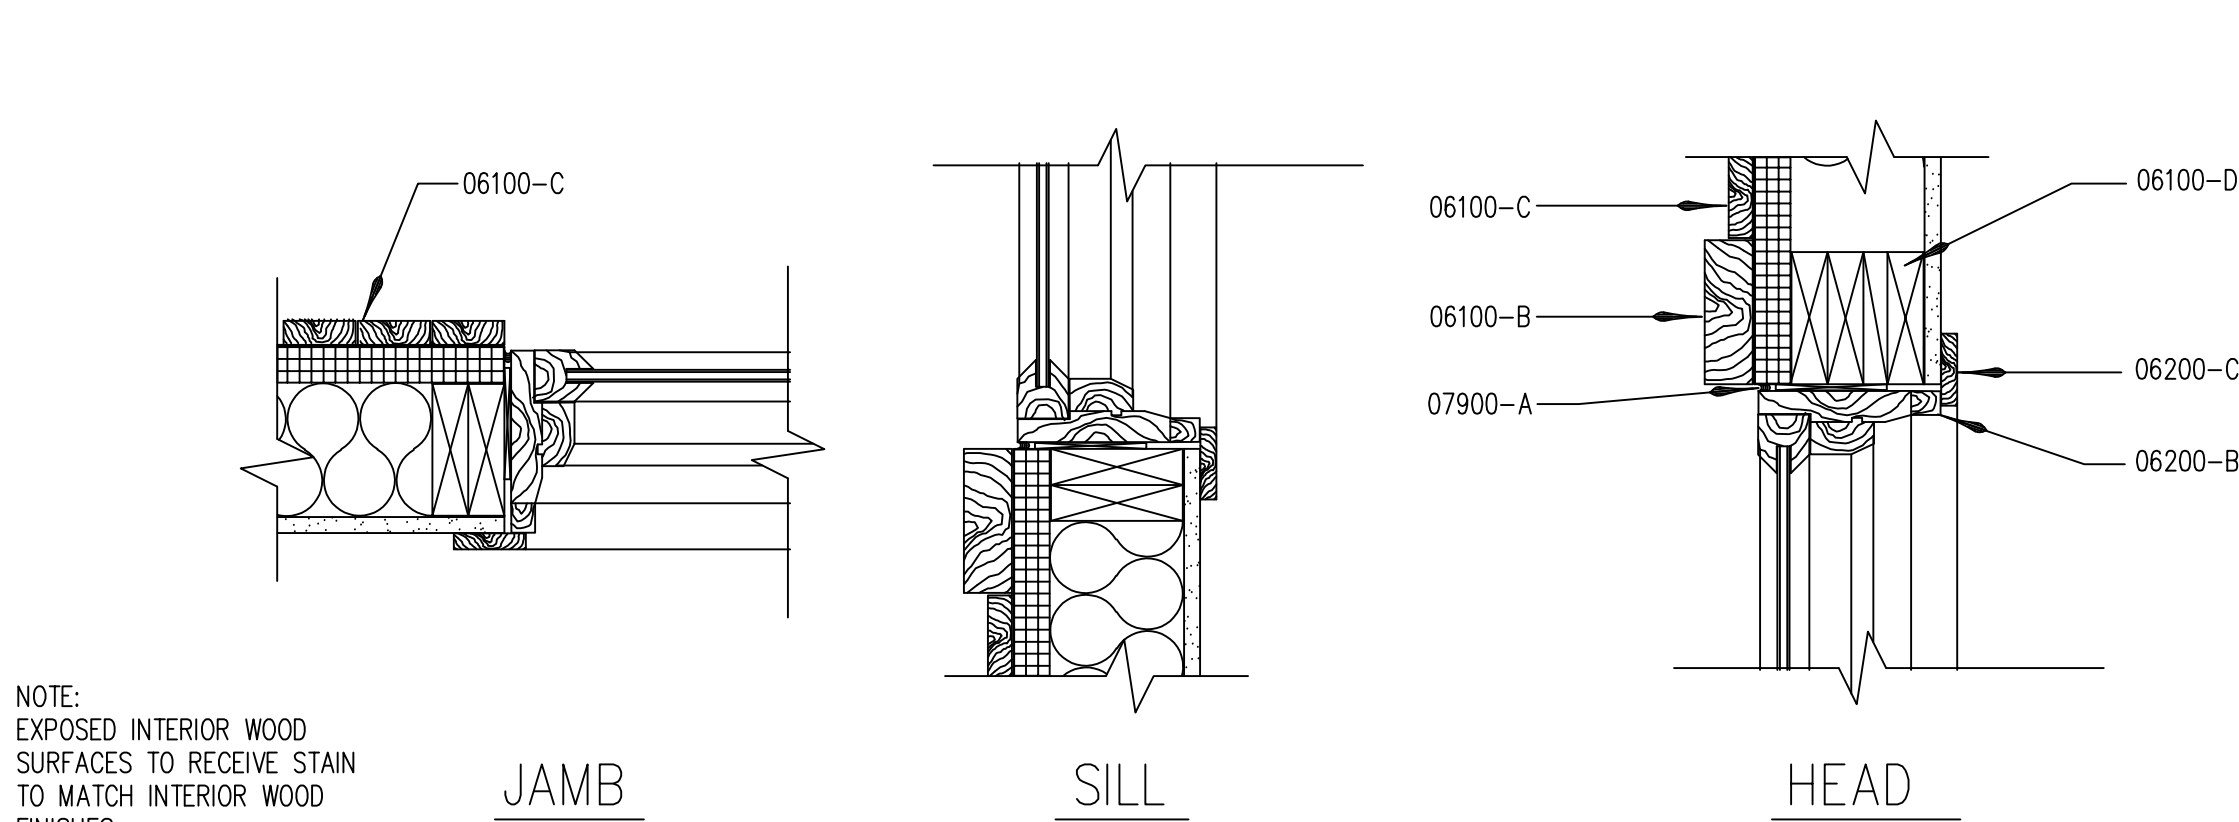


A3
A8.4 TYP. WINDOW SECTION
SCALE: 1 1/2" = 1'-0"

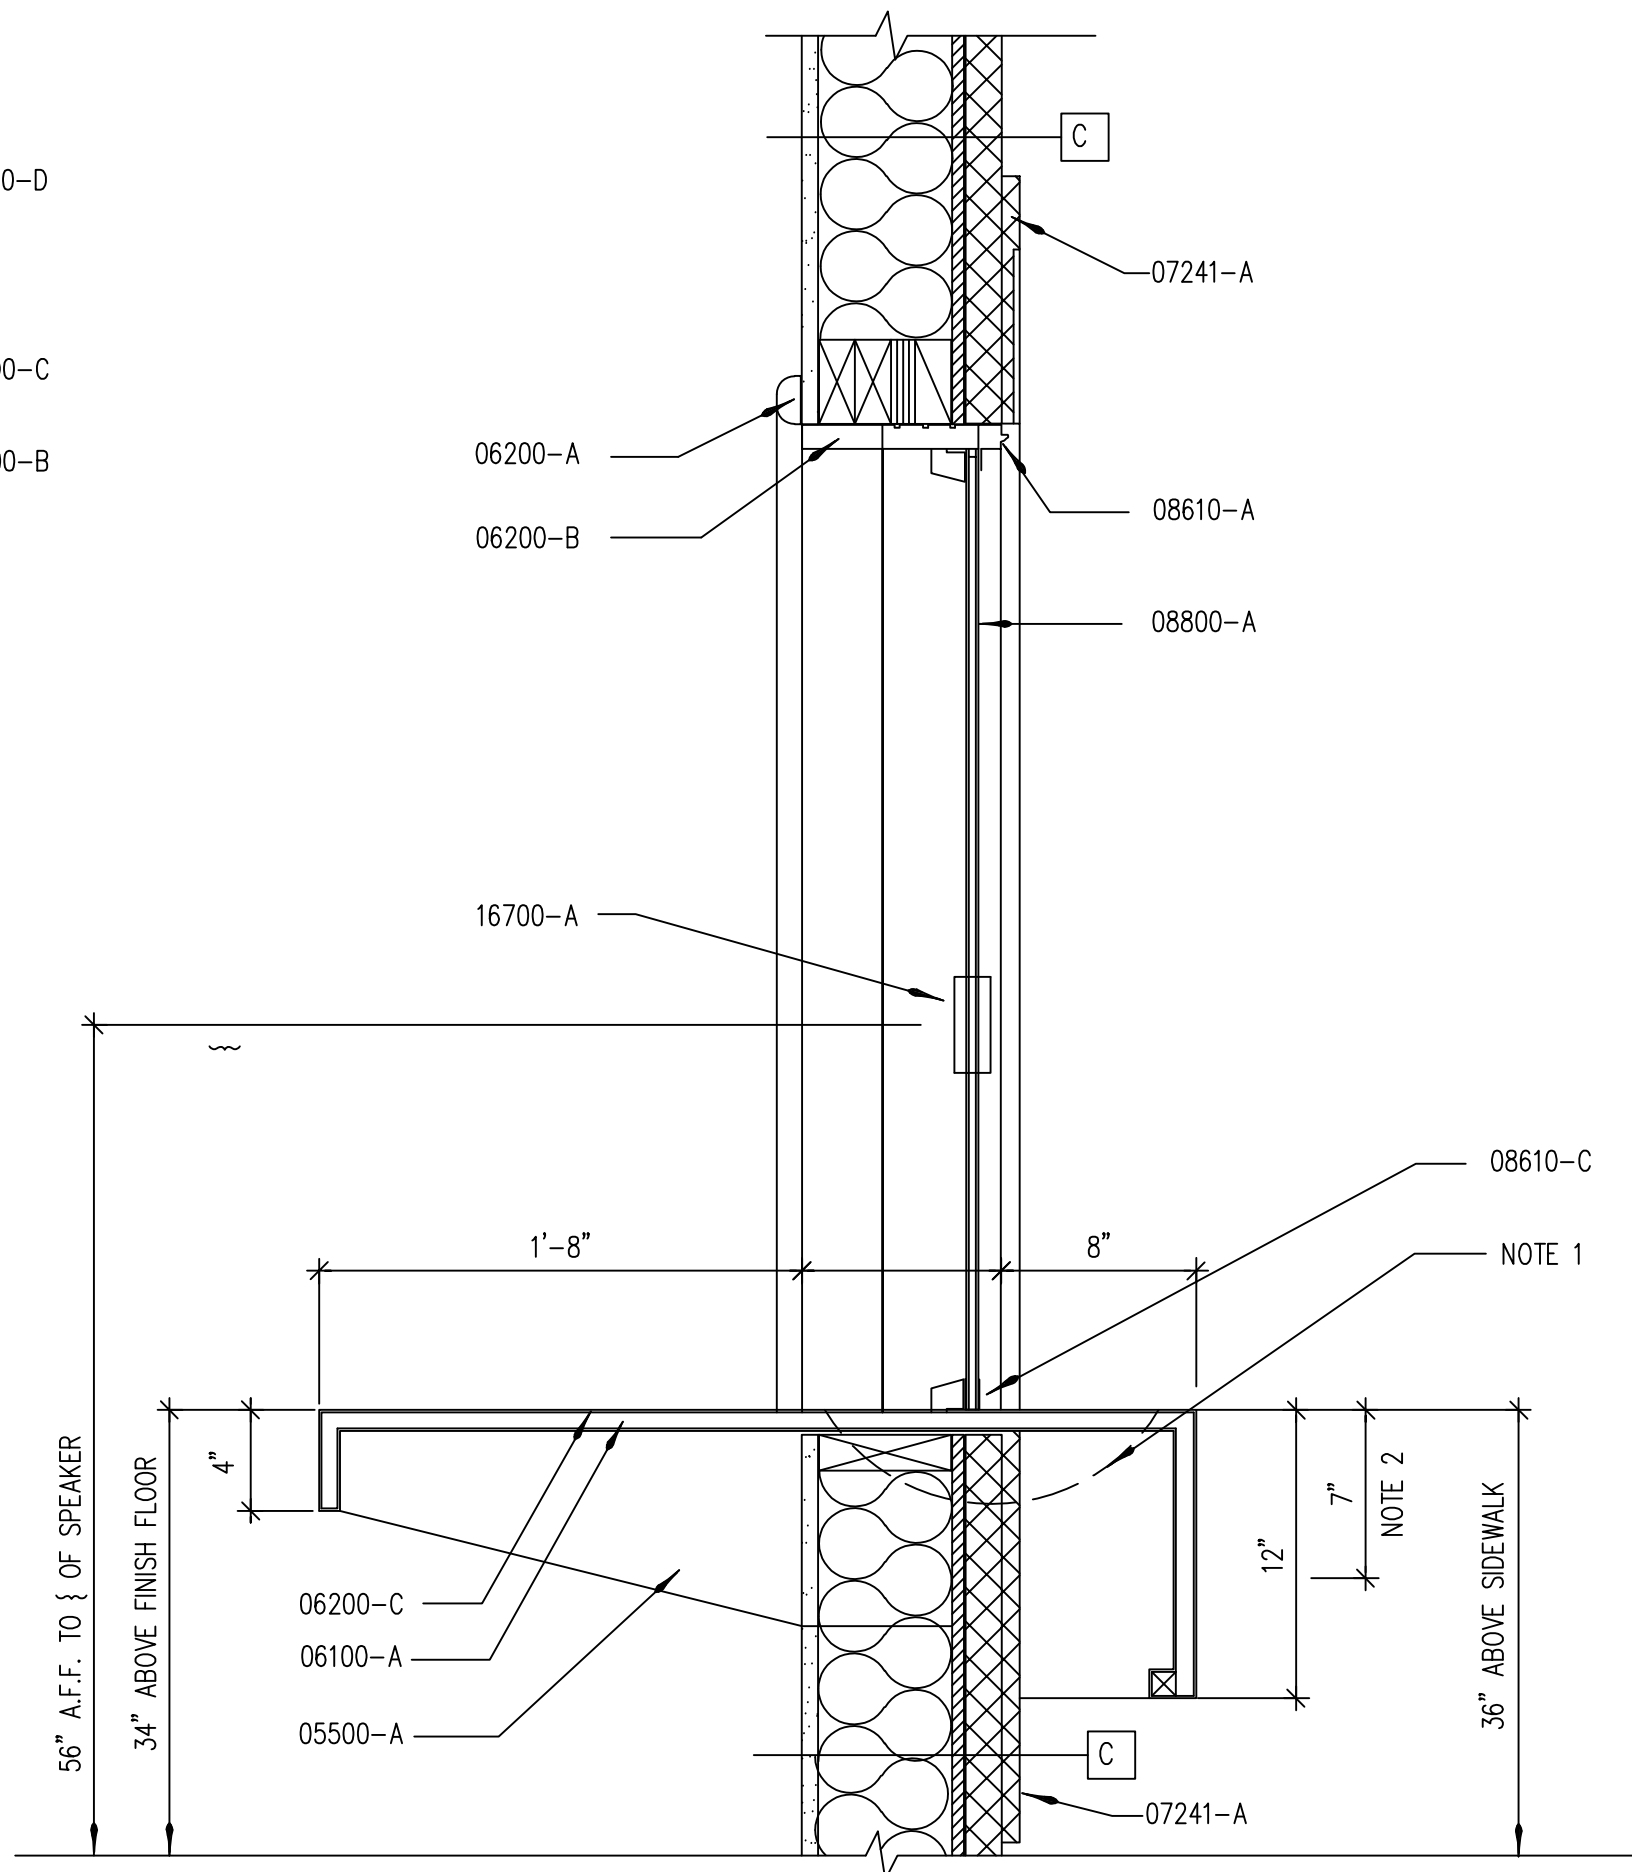

B6
A8.4 TICKET WINDOW DETAIL
SCALE: 1 1/2" = 1'-0"

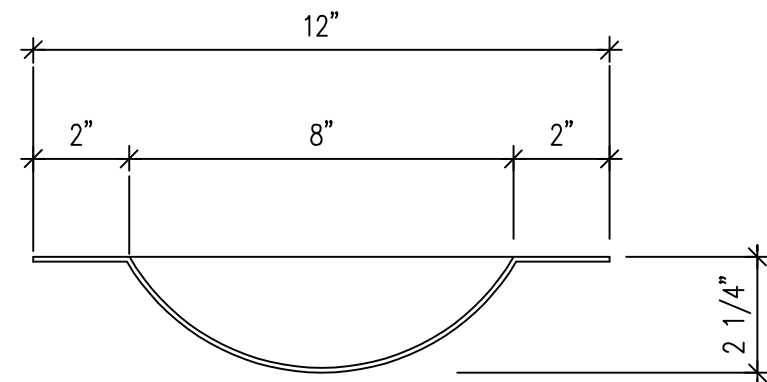

SECTION

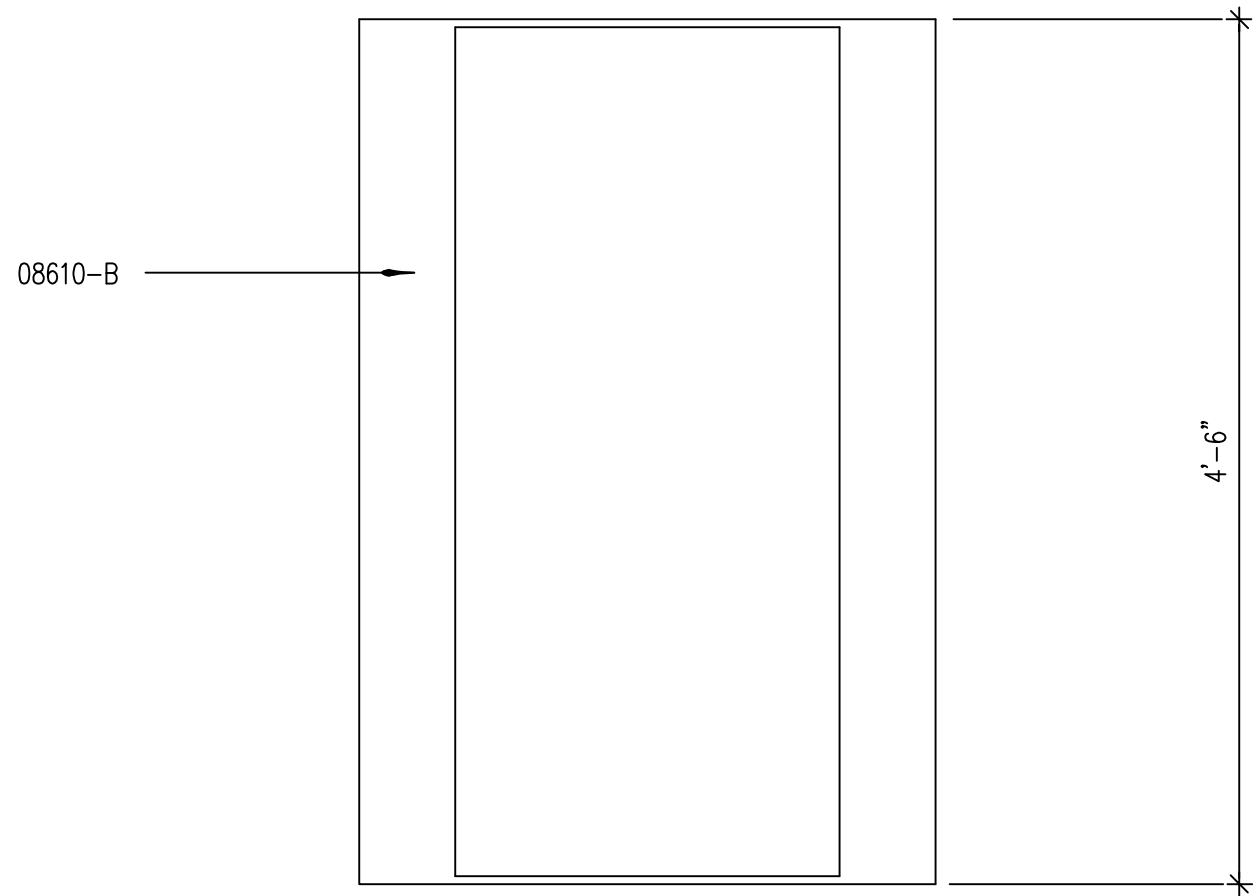

PLAN

D6
A8.4 CASH TRAY - (PROVIDE 1 PER TICKET WINDOW)
SCALE: 3" = 1'-0"

- KEYNOTES:
- DIVISION 5 - METAL
- 05500-A 1/2" STEEL PLATE WITH 1" FLANGE FOR ATTACHMENT OF COUNTERTOP (2 PER WINDOW)
- DIVISION 6 - WOODS AND PLASTICS
- 06100-A 5/8" PLYWOOD BACKING.
- 06100-B 2x6 TRIM @ HEAD REFER TO ELEVATION.
- 06100-C 1x3 TRIM
- 06100-D 2x6 FRAMING.
- 06200-A 1x2 TRIM TO MATCH WINDOW.
- 06200-B JAMB EXTENSION.
- 06200-C PLASTIC LAMINATE - REFER TO SPECS.
- 06200-D 5/8"x3" TRIM MATCH WINDOW CONSTRUCTION.
- DIVISION 7 - THERMAL & PROTECTION
- 07241-A 3/4" RAISED E.F.I.S. - REFER TO SPECS.
- 07900-A SEALANT - REFER TO SPEC.
- DIVISION 8 - DOORS AND WINDOWS
- 08610-A CLAD FIXED FRAME WINDOW TO MATCH TYPICAL.
- 08610-B 18 GA. (.048) 304 STAINLESS STEEL W/ #4 BRUSH FINISH
- 08610-C STAINLESS U-CHANNEL @ SILL - REFER TO SPECS.
- 08800-A 3/8" TEMPERED GLAZING.
- DIVISION 16 - ELECTRICAL
- 16700-A 4 1/2" DIAMETER LOUVERED SPEAK THROUGH DEVISE. REFER TO SPECS.

- GENERAL NOTES:
1. CASH TRAY -- SEE DETAIL A3/A8.4.
2. @ ADA ACCESS LOCATION - REFER TO SHEET D2/A2.1.

SKIER'S SERVICES BUILDING
FOR
BRIGHTON SKI RESORT
Big Cottonwood Canyon
Utah

Layton Construction
Company, Inc.

2987 South 300 West
Salt Lake City, Utah
84115 (801)467-5487
Fax (801)467-2539

Layton
CONSTRUCTING WITH INTEGRITY

James R. Child Associates Architects
3809 south west temple, office 1A
salt lake city, utah 84115
(801) 268-0474

DATE/REVISION 05 - 02 - 94	PROJECT # 94005
-------------------------------	--------------------

SHEET NO.

A8.4

FINISHES:


SAT-1 PANEL	AVRATONE OMNI-FISSURED No. 345/ 5/8" x 2' x 4' SQUARE EDGE, NRC .50-.60 STC 35-39, WHITE	CT-2	DAL TILE KEYSTONE DK-1468 'LILAC' 2x2
GRID	DONN DX, WHITE	CT-3	DAL TILE KEYSTONE DK-14 'LIGHTGRAY' 2x2
SAT-2 PANEL	FIRECODE PANELS, APPROVED FOR U.L. DESIGN No. No. 339, 5/8" x 2' x 4' SQUARE EDGE, NRC .50-.60 STC 40-44	CT-4	DAL TILE KEYSTONE DK-26 'DARKGRAY' 2x2
GRID	DONN DX, FIRE-RATED SYSTEM, WHITE	PT-1	AMERITONE 2H40F 'SABLE'
CPT-1	PATOCRAFT 'ADMISSION' COLOR: 504-096 WARRANT	PT-2	-
RB-1	ROPPE 4" COVE BASE COLOR: 76 MAUVE	PT-3	AMERITONE 2D39L 'COMPASS'
VCT-1	AZROCK PREMIUM PATTERNS COLOR: TQ-224 'WARM WHITE' 12"x12"x1/8"	WV-1	WOOD VENEER - REFER TO SPECS.
CT-1	FIANDRE 'ADEMELLO' #6460 SLATE FINISH 12"x12"	SC	SEALED CONCRETE - REFER TO SPECS.

WINDOW SCHEDULE

MARK	WINDOW DISCRIPTION	SIZE	SPECIFIED MFR.	ALTERNATE MFR.	GLAZING
A	CLASSIC CLAD 'FIXED' CASEMENT W/ REMOVABLE WOOD MUNTINS.	4260 CL	PELLA	ANDERSON, MARVIN	5/8" CLEAR I.G.
B	CLASSIC CLAD 'FIXED' CASEMENT W/ REMOVABLE WOOD MUNTINS.	(2) 4260 CL	PELLA	ANDERSON, MARVIN	5/8" CLEAR I.G.
C	CLASSIC CLAD CUSTOM FIXED	3042	PELLA	ANDERSON, MARVIN	3/8" TEMPERED REFER TO DTL. B6/A8.4
D	CLASSIC CLAD INSWING FRENCH DOORS WITH REMOVABLE WOOD MUNTINS	TFH7282-FA OR TFH7282-AF	PELLA	ANDERSON, MARVIN	5/8" CLEAR TEMPERED
E	CLASSIC CLAD INSWING FRENCH DOORS (FIXED) W/ REMOVABLE WOOD MUNTINS	TFH3682-F	PELLA	ANDERSON, MARVIN	5/8" CLEAR TEMPERED
F	CLASSIC CLAD CUSTOM FIXED	SEE ELEV.	PELLA	ANDERSON, MARVIN	5/8" CLEAR I.G.


FINISH SCHEDULE

RM. NO.	RM. NAME	FLR. MAT'L	BASE	WALL FINISH				CEILING		REMARKS
				NORTH	EAST	SOUTH	WEST	MAT'L	-	
	LOWER LEVEL									
001	WAITING AREA	CT-1	CT-1	PT-1	PT-1	PT-1	PT-1	SAT-2		
002	TICKET SALES	CT-1	CT-1	PT-1	PT-1	PT-1	PT-1	SAT-1		
003	TICKET/CONTROL	CT-1	CT-1	PT-1	PT-1	PT-1	PT-1	SAT-1		
004	STAIRS	CT-1	CT-1	-	-	-	-	-		
005	LOBBY	CT-1	CT-1	PT-1	PT-1	PT-1	PT-1	WV-1		
006	STAIRS	CT-1	CT-1	-	-	-	-	-		
007	HALL	CT-1	CT-1	WV-1	WV-1	WV-1	WV-1	WV-1		
008	HALL	CT-1	CT-1	WV-1	WV-1	WV-1	WV-1	WV-1		
009	ELEV. EQUIP.	VCT-1	RB-1	PT-1	PT-1	PT-1	PT-1	OPEN		
010	ELEVATOR	-	-	-	-	-	-	-		
011	ELECTRICAL	VCT-1	RB-1	PT-1	PT-1	PT-1	PT-1	OPEN		
012	UNFINISHED AREA	SC	-	-	-	-	-	OPEN		
013	MECHANICAL	SC	-	PT-1	PT-1	PT-1	PT-1	OPEN		
014	PUBLIC LOCKERS	SC	CT-1	PT-1	PT-1	PT-1	PT-1	SAT-2		PAINT WALL PRIOR TO LOCKER INSTALLATION.
	MAIN LEVEL									
100	SKI RENTAL	CT-1	CT-1	PT-1	PT-1	PT-1	PT-1	PT-1/OPEN		
101	STAIRS	-	-	-	-	WV-1	WV-1	-		
102	STAIRS	-	-	WV-1	-	-	WV-1	-		
103	HALL	CT-1	CT-1	WV-1	WV-1	-	WV-1	WV-1		
104	HALL	CT-1	CT-1	-	WV-1	WV-1	WV-1	WV-1		
105	SUPPLY	VCT-1	RB-1	PT-1	PT-1	PT-1	PT-1	PT-1		
106	MENS RESTRM	CT-2	CT-2	CT-3/PT-1	CT-3/PT-1	CT-3/PT-1	CT-3/PT-1	PT-1		6'-0" HIGH TILE WAINSCOT
107	WOMENS RESTRM	CT-2	CT-2	CT-3/PT-1	CT-3/PT-1	CT-3/PT-1	CT-3/PT-1			6'-0" HIGH TILE WAINSCOT
108	STAIRS	-	-	-	-	WV-1	-	-		
109	SKI REPAIR	VCT-1	RB-1	PT-1	PT-1	PT-1	PT-1	SAT-1		
110	JANITOR	VCT-1	RB-1	PT-1	PT-1	PT-1	PT-1	PT-1		
111	ELEVATOR	-	-	-	-	-	-	-		
112	SKI SHOP	CPT-1	RB-2	PT-1	PT-1	PT-1	PT-1	OPEN		
112A	STOCK	CPT-1	RB-2	PT-1	PT-1	PT-1	PT-1	OPEN		
	UPPER LEVEL									
200	ENTRY	CT-1	CT-1	PT-1	PT-1	PT-1	-	WV-1		
201	STAIRS	-	-	-	-	WV-1	-	WV-1		
202	BUS. OFFICE STOR.	-	-	-	-	-	-	-		
203	ELEVATOR	-	-	-	-	-	-	WV-1		
204	RESORT BUS. OFFICE	CPT-1	RB-2	PT-1	PT-1	PT-1	PT-1	WV-1		
205	OFFICE	CPT-1	RB-2	PT-1	PT-1	PT-1	PT-1	WV-1		
206	OFFICE	CPT-1	RB-2	PT-1	PT-1	PT-1	PT-1	WV-1		

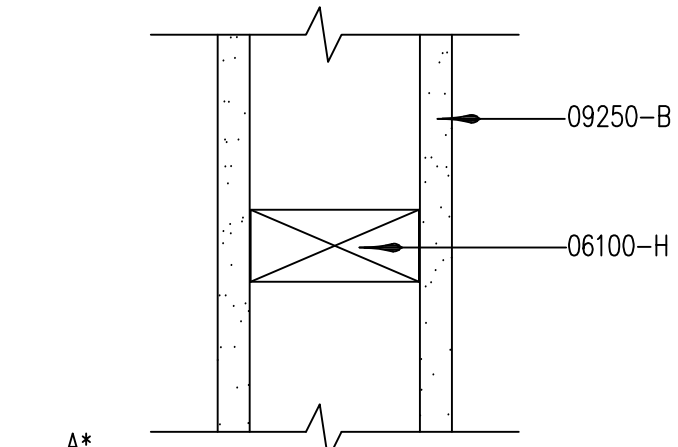


FIRE RATING NOTE:
INSTALL PER U.B.C. TABLE 43-B
ITEM 16-1.3 (1 HOUR RATED).
EXTEND TO UNDERSIDE OF DECK.

A6 WALL TYPE A
A9.1 SCALE: 3" = 1'-0"

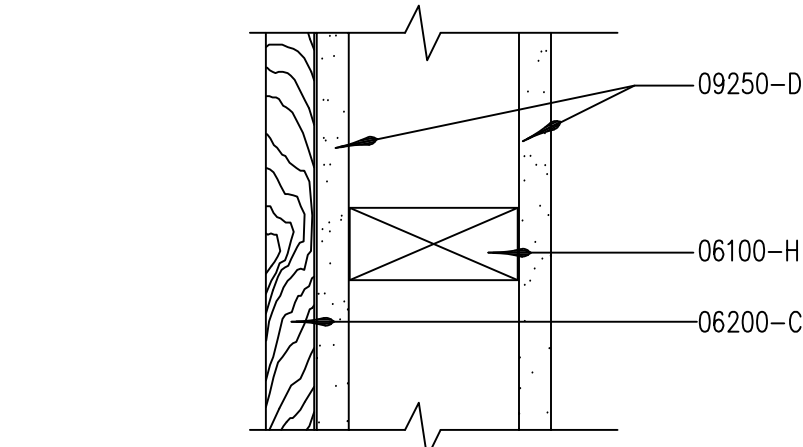


FIRE RATING NOTE:
INSTALL PER U.B.C. TABLE 43-B
ITEM 16-1.3 (1 HOUR RATED).
EXTEND GYP BRD & FRAMING TO UNDERSIDE OF DECK.


A7 WALL TYPE B
A9.1 SCALE: 3" = 1'-0"

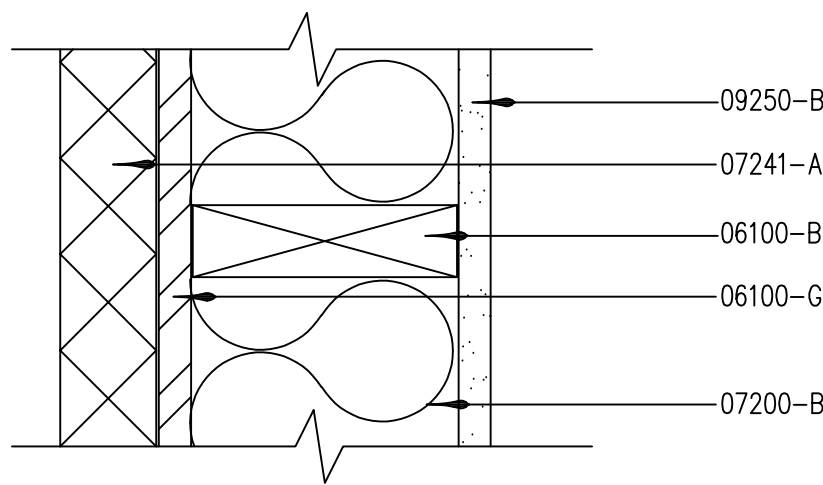


B6 WALL TYPE C
A9.1 SCALE: 3" = 1'-0"

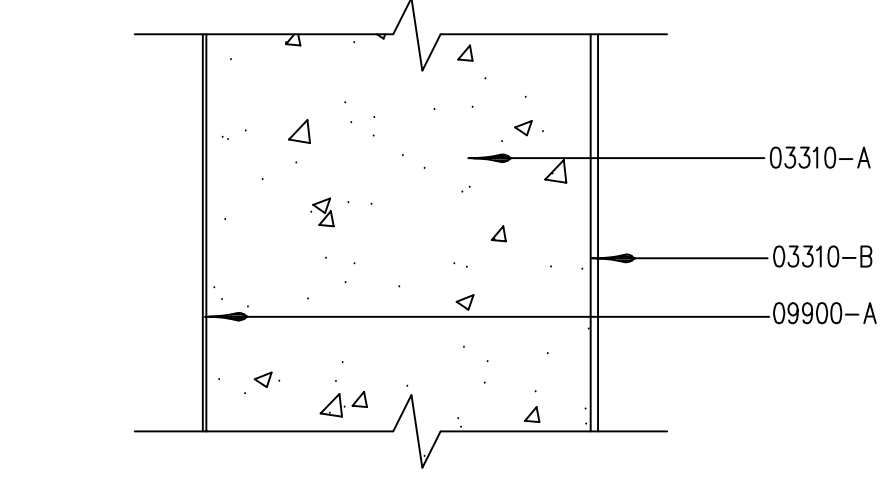


B7 WALL TYPE D
A9.1 SCALE: 3" = 1'-0"

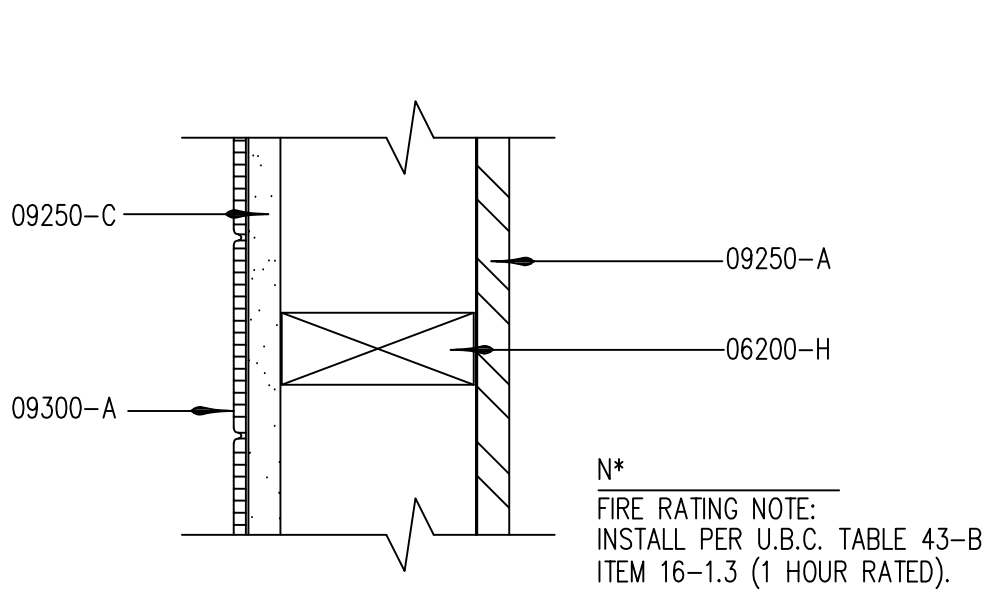


C1 WALL TYPE N
A9.1 SCALE: 3" = 1'-0"

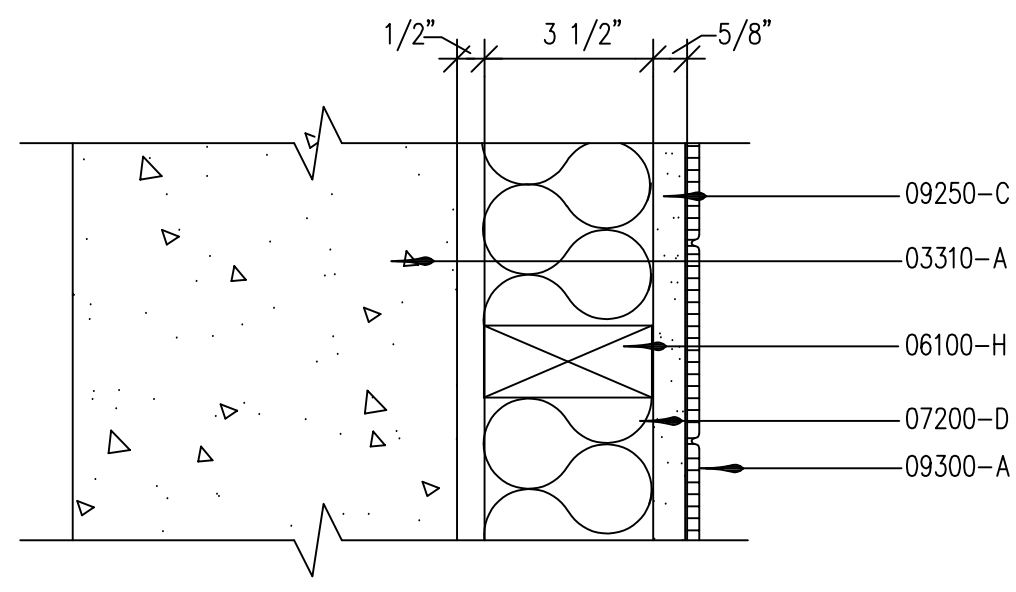


C3 WALL TYPE L
A9.1 SCALE: 3" = 1'-0"

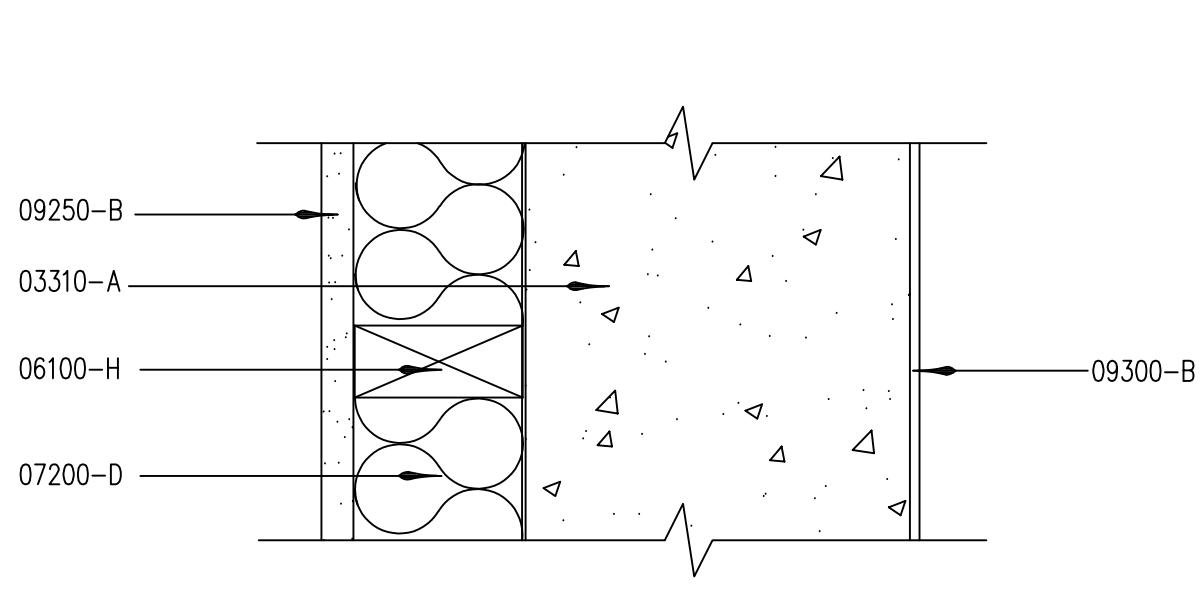


C4 WALL TYPE E
A9.1 SCALE: 3" = 1'-0"

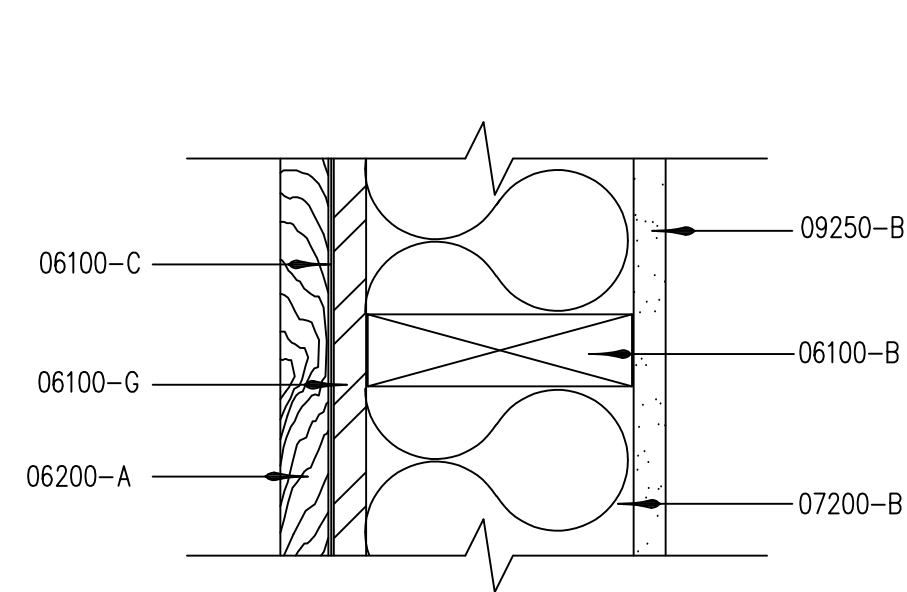


C6 WALL TYPE F
A9.1 SCALE: 3" = 1'-0"

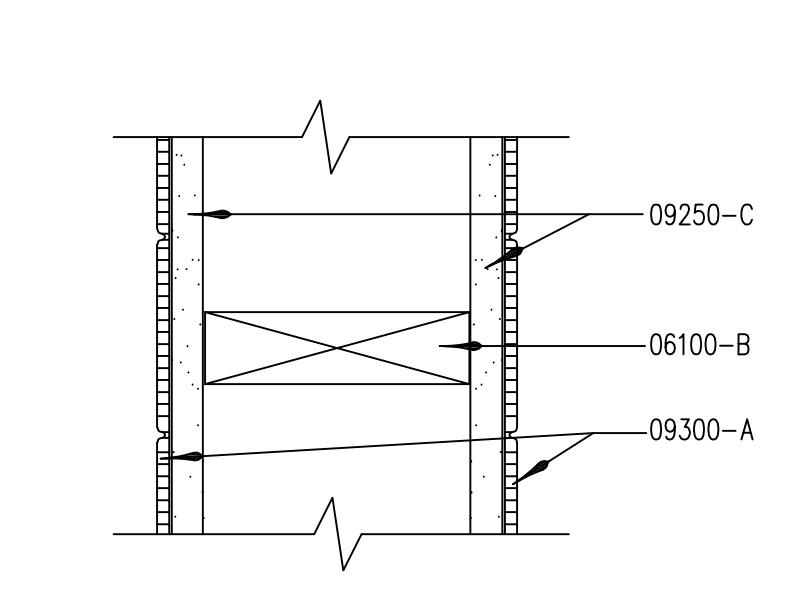


C7 WALL TYPE G
A9.1 SCALE: 3" = 1'-0"

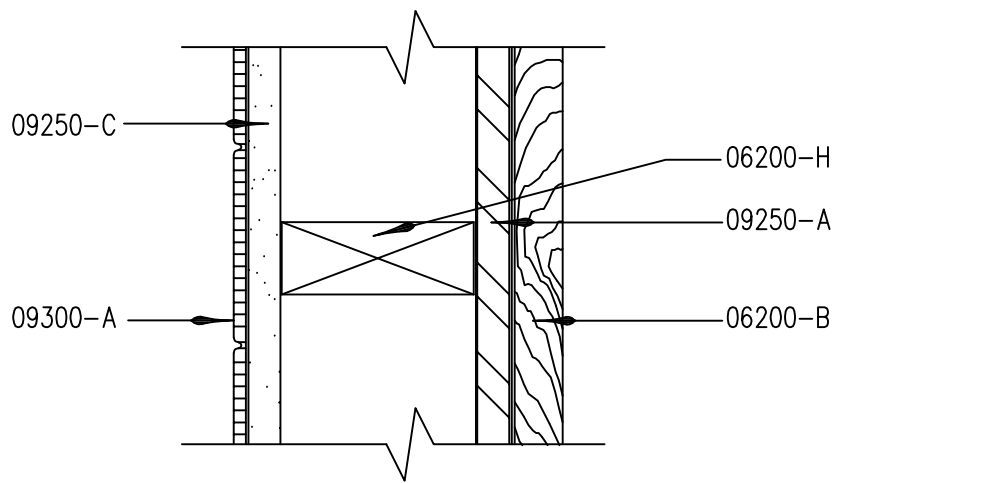


D1 WALL TYPE M
A9.1 SCALE: 3" = 1'-0"

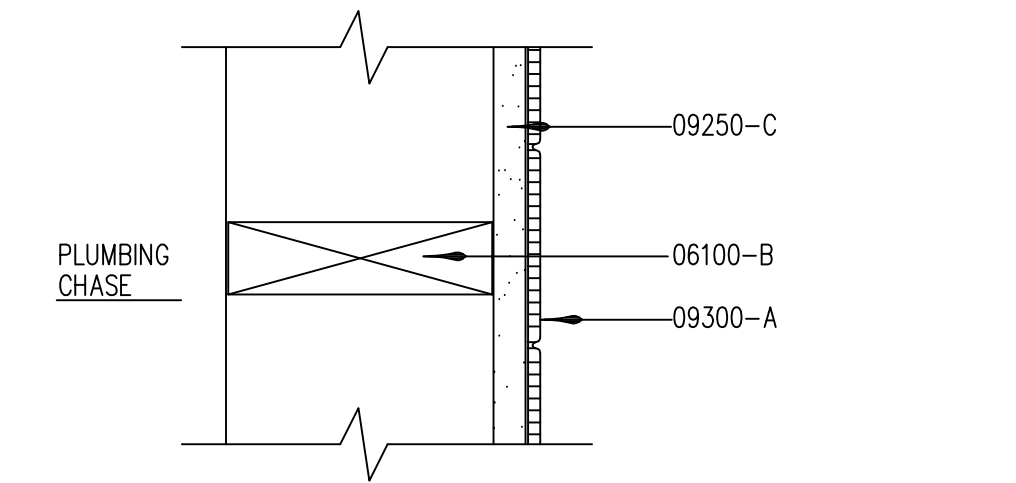


D3 WALL TYPE H
A9.1 SCALE: 3" = 1'-0"

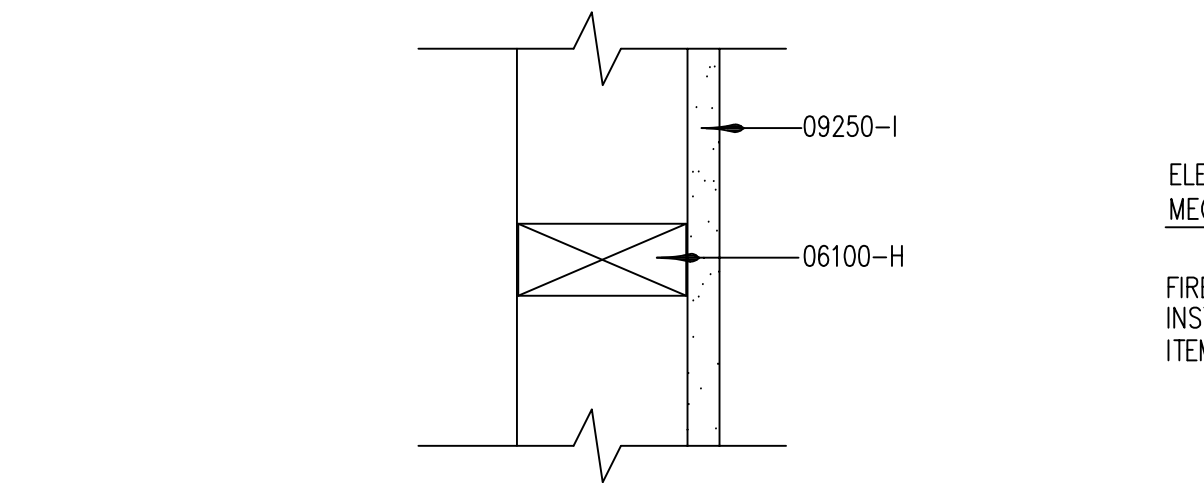

D4 WALL TYPE I
A9.1 SCALE: 3" = 1'-0"

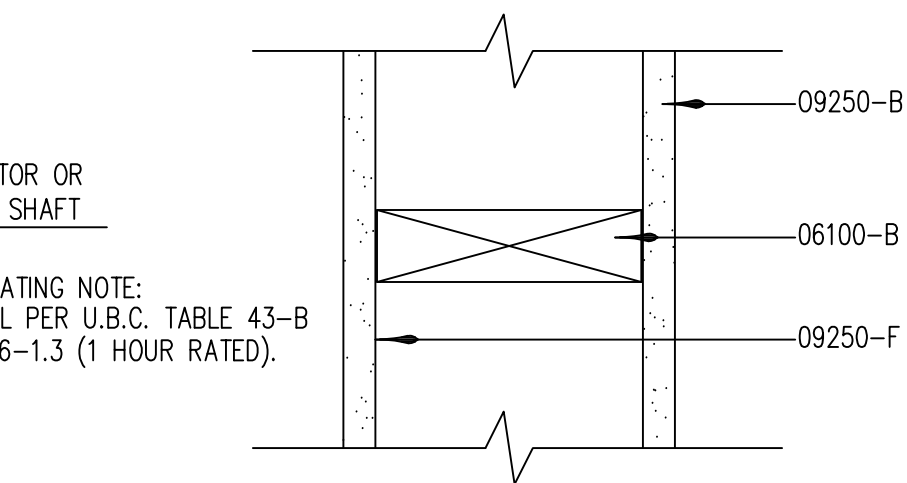

D6 WALL TYPE J
A9.1 SCALE: 3" = 1'-0"

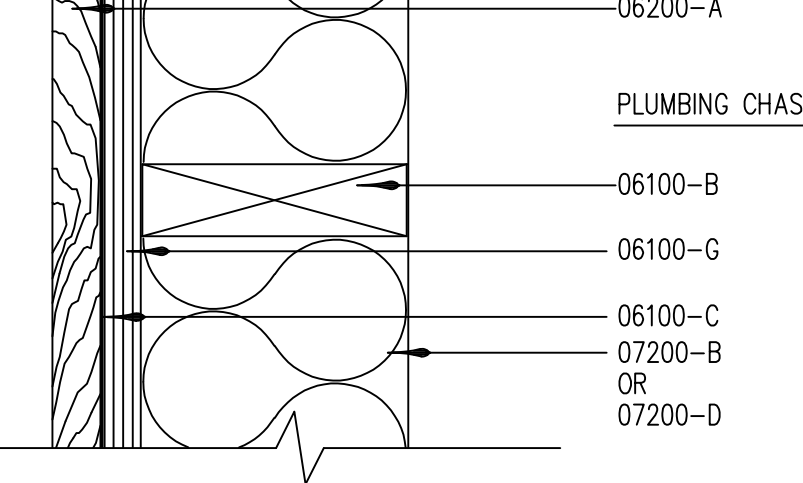

D7 WALL TYPE K
A9.1 SCALE: 3" = 1'-0"

KEYNOTES:

DIVISION 3 - CONCRETE	
03310-A	CONCRETE - SEE STRUCTURAL
03310-B	PLASTER FINISH WHERE EXPOSED (WATERPROOFING BELOW GRADE)

DIVISION 6 - WOODS AND PLASTICS	
06100-A	TREATED 2x6 CONT. WOOD PLATE WITH A.B. - SEE STRUCTURAL FOT SIZE & SPACING.
06100-B	2x6 WOOD STUDS @ 16" O.C.
06100-C	15 lb BUILDING FELT PAPER OVER 1/2" STRUCTURAL SHEATHING - REFER TO STRUCT.
06100-D	2x WOOD BLOCKING - REFER TO DETAIL.
06100-E	TJI FLOOR OR ROOF JOISTS - REFER TO STRUCT.
06100-F	TJI BLOCKING - REFER TO STRUCT.
06100-G	1/2" STRUCTURAL SHEATHING - REFER TO STRUCT.
06100-H	2x4 WOOD STUDS @ 16" O.C.
06170-A	5 1/8" x 18" GLU-LAM TAILS - SEE ELEVATIONS FOR LOCATIONS.

06170-B	GLU-LAM BEAM VENEER - REFER TO DETAIL.
06192-A	ROOF TRUSSES - REFER TO STRUCT.
06200-A	1x6 ROUGH SAWN T & G CEDAR SIDING - PRESTAIN 4 SIDES - REFER TO SPECS.
06200-B	1x6 ROUGH SAWN CEDAR SIDING, INSTALLED VERT. - REFER TO SPECS.
06200-C	1x6 ROUGH SAWN CEDAR SIDING, INSTALLED VERT. (2x BLOCK @ 24" O.C.) (FULL LEGNTHS ONLY) FLAME SPREAD TREATED.

DIVISION 7 - THERMAL AND PROTECTION	
07120-A	FLUID-APPLIED WATERPROOFING - REFER TO SPECS.
07200-A	3/4" RIGID INSUL. 18" x JOIST SPACING ATTACH TO HOLD BATT INSUL. AWAY FROM BLOCKING VENT HOLES.
07200-B	R-19 BATT INSULATION. SEE SPECS.
07200-C	R-30 BATT INSULATION. SEE SPECS.
07200-D	R-11 BATT INSULATION
07200-E	R-19 BATT INSULATION - FOIL FACED WHEN NOT IN CONTACT WITH GYP BRD..
07241-A	E.F.I.S. - REFER TO SPECS.

DIVISION 9 - FINISHES	
09250-A	5/8" GYP. BD. - REFER TO FINISH SCHEDULE.
09250-B	5/8" TYPE X GYP. BD. - REFER TO FINISH SCHEDULE.
09250-C	5/8" TYPE X GYP. BD. EACH SIDE @ PAINTED SURFACES OR 5/8" DUROCK TILE BACKER BOARD @ TILE SURFACES
09250-D	5/8" TYPE X GYP. BD. EA. SIDE FIRE TAPE ONLY UNDER WOOD FINISH.
09250-E	5/8" TYPE X GYP. BD. ONE SIDE ONLY.
09250-F	5/8" TYPE X GYP. BD. FIRE TAPE SHAFT SIDE ONLY.
09300-A	GLAZED CERAMIC TILE (REFER TO INT. ELEV FOR HT.) INSTALL PER TCA W 244.
09510-A	SUSPENDED LAY-IN CEILING TILE - REFER TO SPECS.
09900-A	PAINT PER SPECIFICATIONS

SKIER'S SERVICES BUILDING
FOR
BRIGHTON SKI RESORT
Big Cottonwood Canyon
Utah

Layton Construction
Company, Inc.

2987 South 300 West
Salt Lake City, Utah
84115 (801)467-5487
Fax (801)467-2539

Layton
CONSTRUCTING WITH INTEGRITY

James R. Child Associates Architects


3809 south west temple, office 1A
salt lake city, utah 84115
(801) 268-0474

DATE/REVISION 05 - 02 - 94	PROJECT # 94005
-------------------------------	--------------------


SHEET NO.

A9.1


A

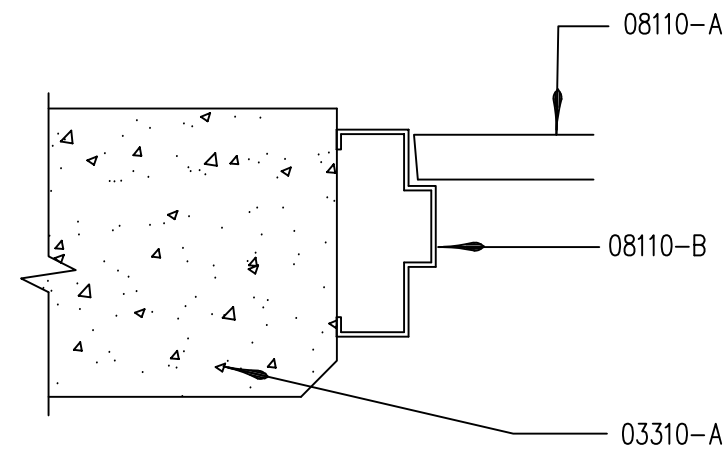


A1
A9.2 DOOR JAMB (HEAD SIM.)
SCALE: N.T.S.

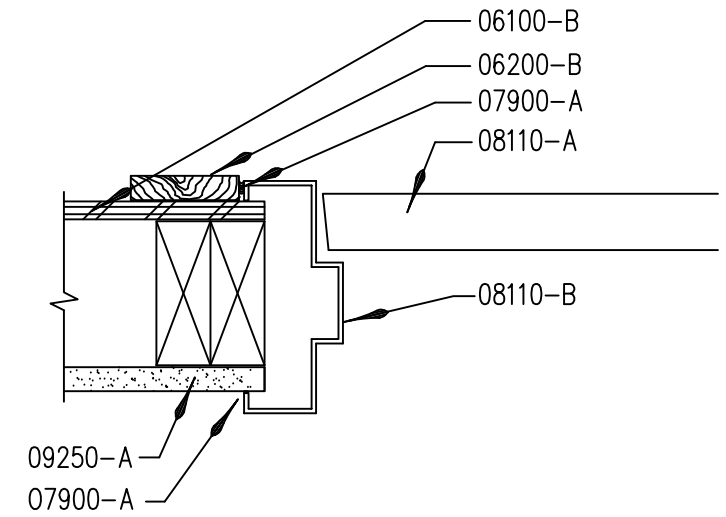


B1
A9.2 DOOR JAMB (HEAD SIM.)
SCALE: N.T.S.

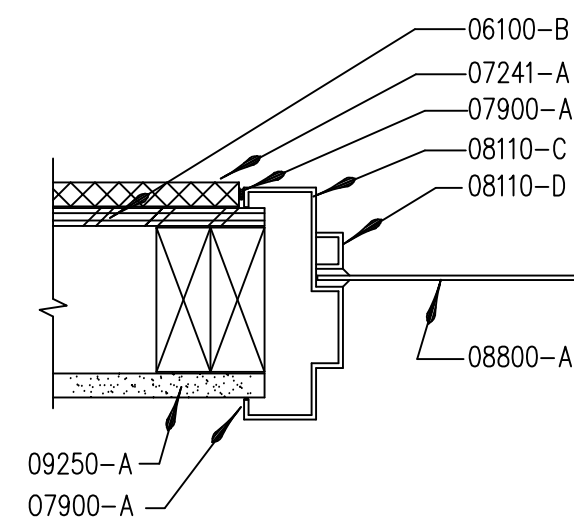

C1
A9.2 WINDOW JAMB (HEAD SIM.)
SCALE: N.T.S.

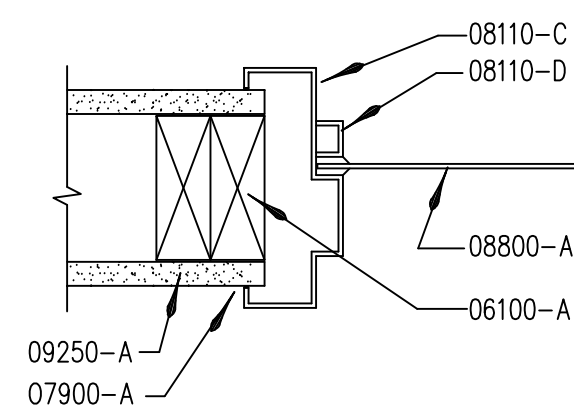


C1a
A9.2 WINDOW JAMB (HEAD SIM.)
SCALE: N.T.S.

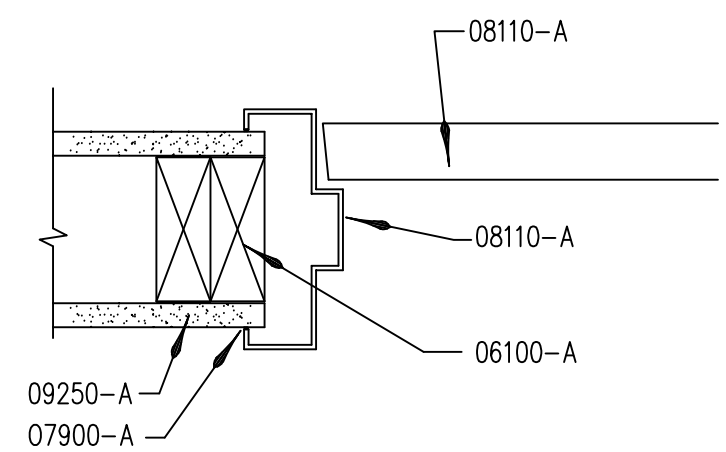


D1
A9.2 DOOR JAMB (HEAD SIM.)
SCALE: N.T.S.


D

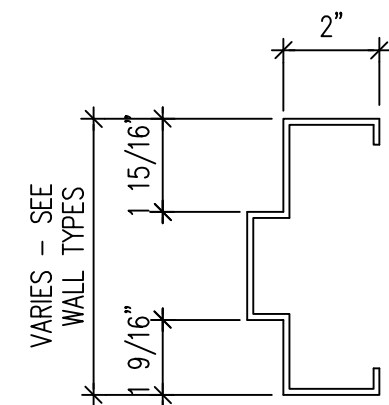


A3
A9.2 FRAME TYPE
SCALE: 3" = 1'-0"

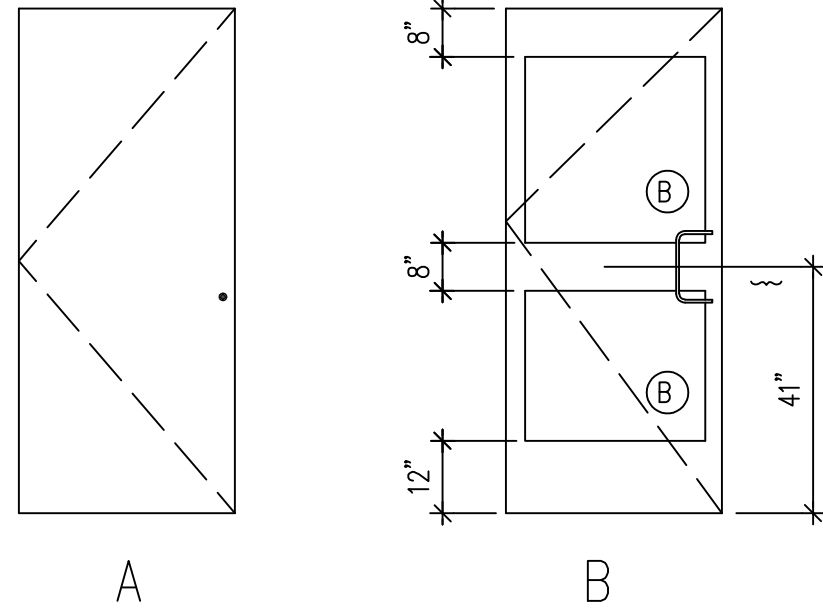


A4
A9.2 DOOR TYPES
SCALE: 3/8" = 1'-0"

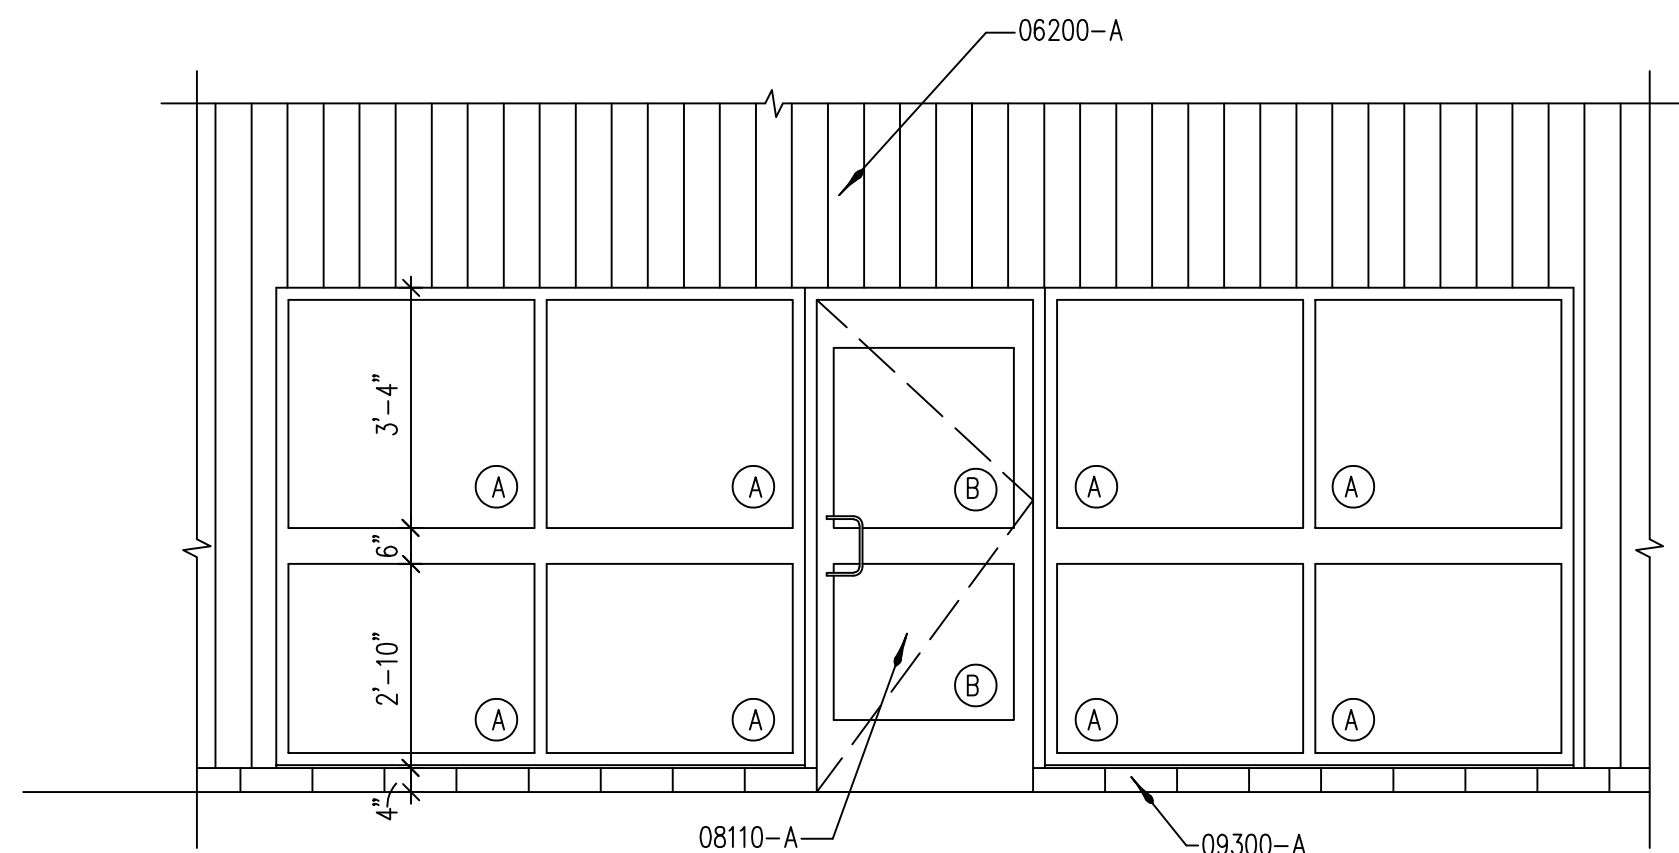

B3
A9.2 INTERIOR ELEV. @ RESORT OFFICE
SCALE: 3/8" = 1'-0"

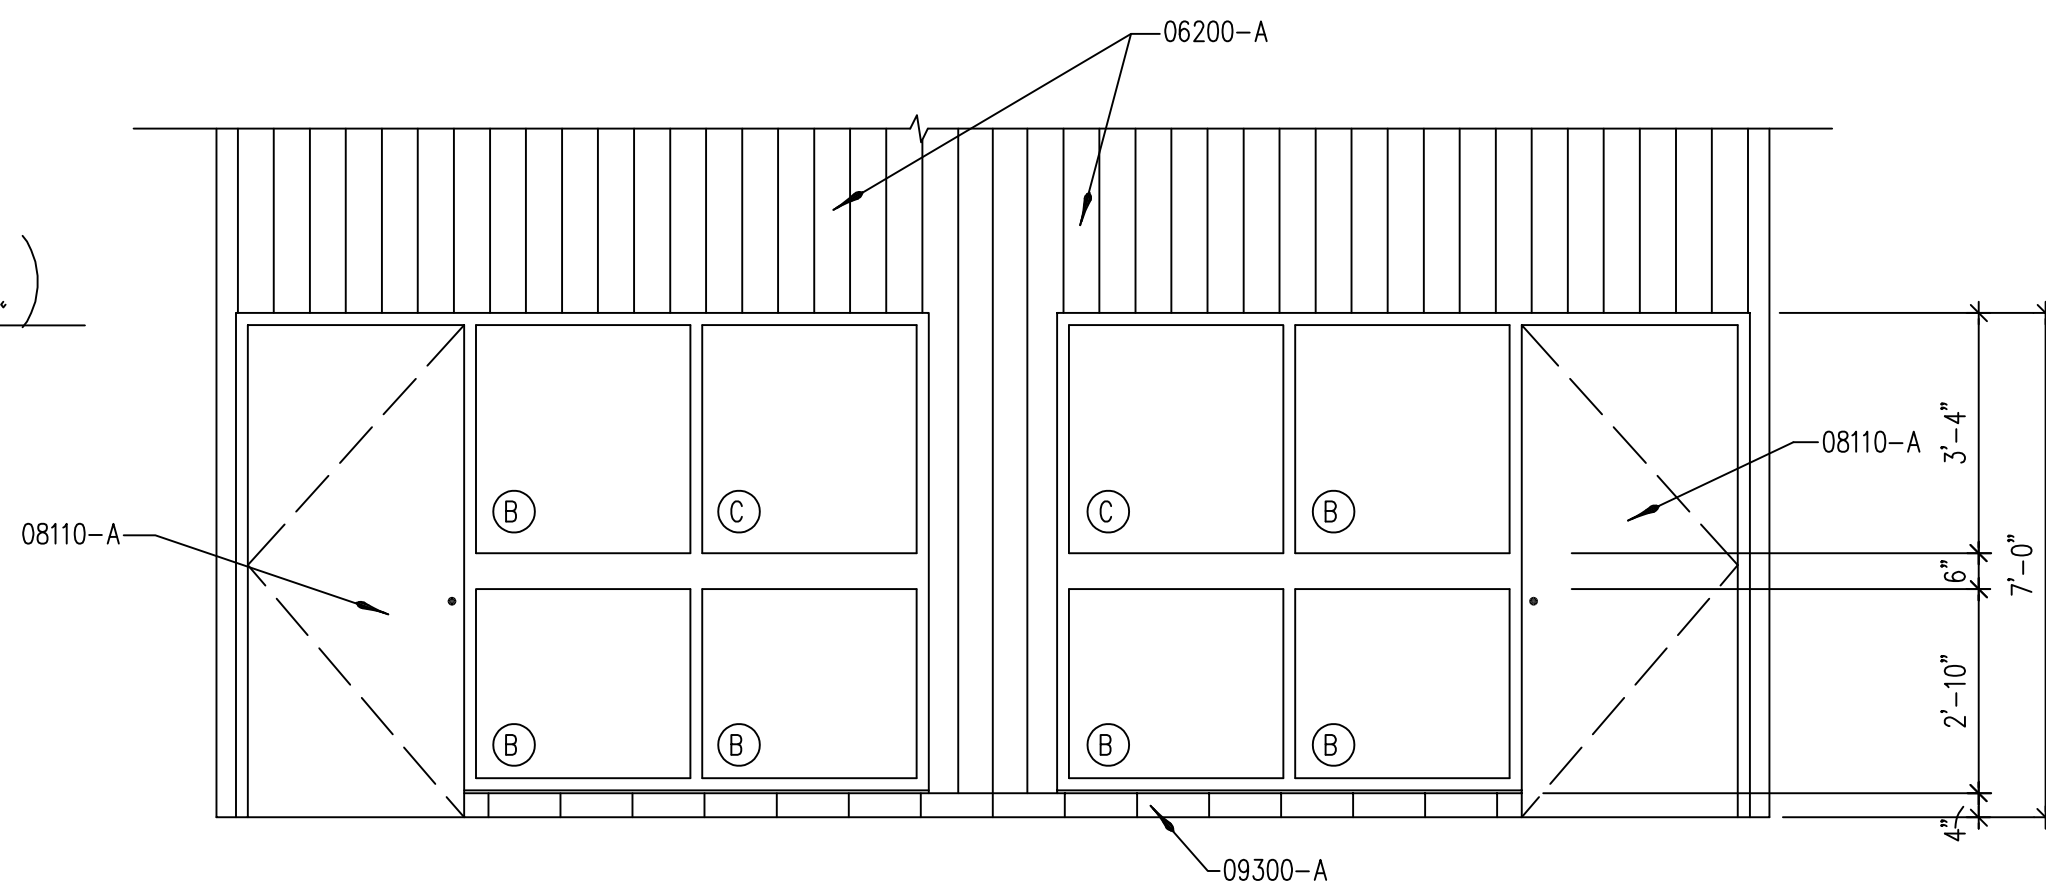


C3
A9.2 INTERIOR ELEV. @ OFFICES
SCALE: 3/8" = 1'-0"

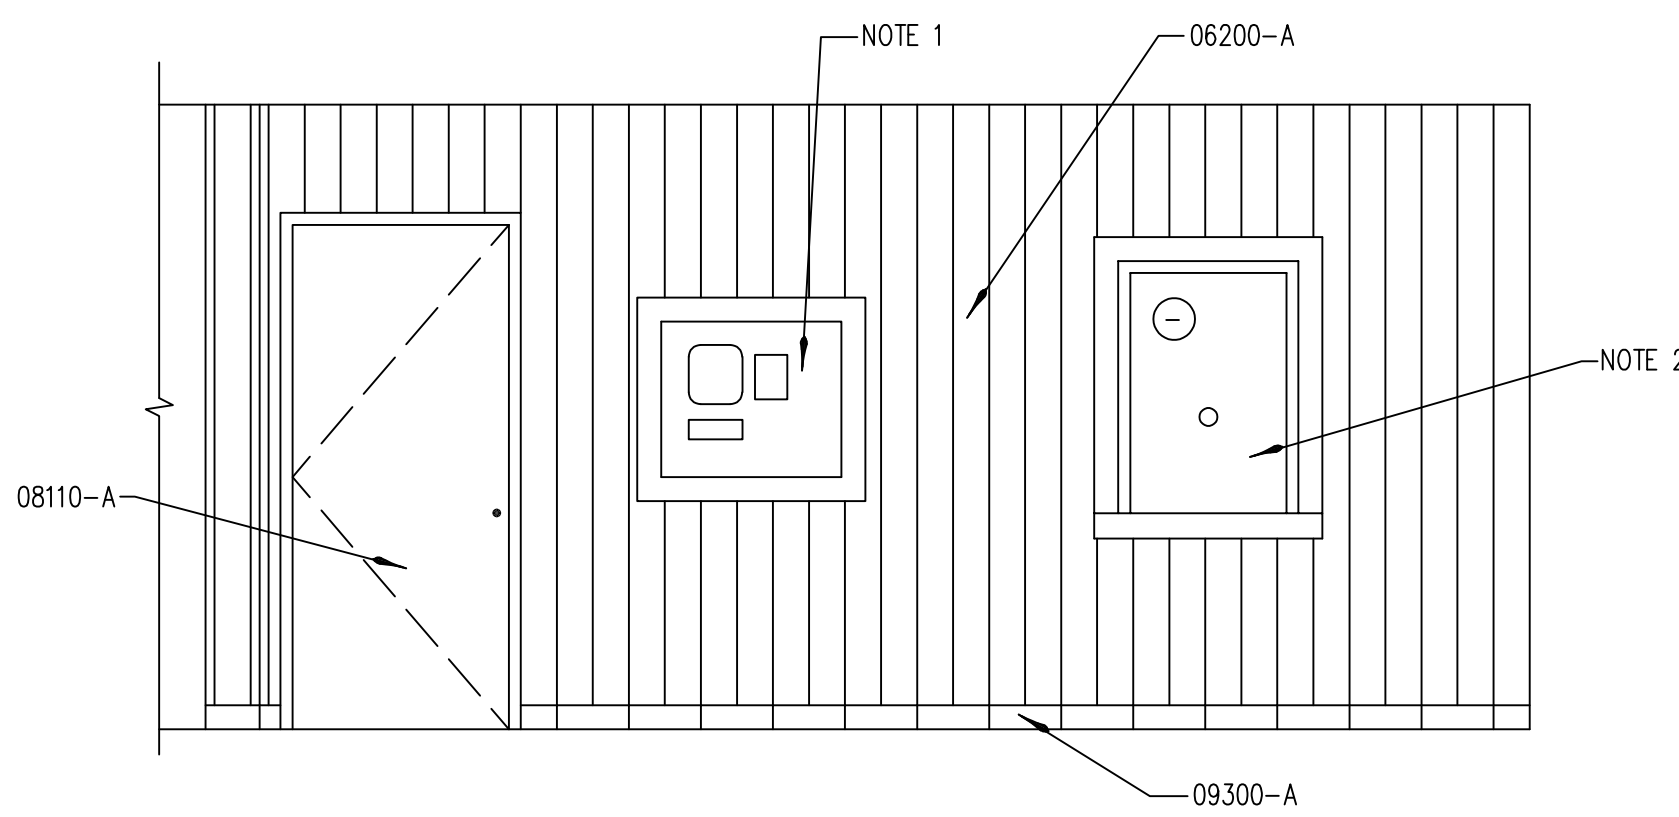


D3
A9.2 INTERIOR ELEV. @ ATM
SCALE: 3/8" = 1'-0"

OPENING SCHEDULE

		DOOR			FRAME								
DR. No.	SIZE	MATERIAL	TYPE	FINISH	MATERIAL	TYPE	FINISH	HEAD	JAMB	HDWR GROUP	FIRE RATING	REMARKS	
	LOWER LEVEL												
001	PR 3'-6"x7'-0"x1 3/4"	HM	B	PT-2	HM	A	PT-2	B1/A9.2B1/A9.2 SM SM		HG-1			
002	PR 3'-6"x7'-0"x1 3/4"	HM	B	PT-2	HM	A	PT-2	B1/A9.2B1/A9.2 SM SM		HG-1			
003	3'-0"x7'-0"x1 3/4"	SC	A	PT-3	HM	A	PT-3	B1/A9.2B1/A9.2		HG-4			
004	3'-0"x7'-0"x1 3/4"	SC	A	PT-3	HM	A	PT-3	B1/A9.2B1/A9.2		HG-5			
005	PR 3'-6"x7'-0"x1 3/4"	HM	B	PT-2	HM	A	PT-2	A1/A9.2A1/A9.2		HG-2			
006	3'-6"x7'-0"x1 3/4"	HM	A	PT-3	HM	A	PT-3	B1/A9.2B1/A9.2		HG-3	60 MIN.		
007	3'-0"x7'-0"x1 3/4"	HM	A	PT-3	HM	A	PT-3	D1/A9.2D1/A9.2		HG-3	60 MIN.		
008	3'-0"x7'-0"x1 3/4"	HM	A	PT-3	HM	A	PT-3	D1/A9.2D1/A9.2		HG-3	60 MIN.		
009	PR 3'-0"x7'-0"x1 3/4"	SC	A	PT-3	HM	A	PT-3	B1/A9.2B1/A9.2		HG-6	20 MIN.		
010	PR 3'-6"x7'-0"x1 3/4"	HM	B	PT-2	HM	A	PT-2	A1/A9.2A1/A9.2		HG-2			
	MAIN LEVEL												
101	PR 3'-6"x7'-0"x1 3/4"	HM	B	PT-3	HM	A	PT-3	B1/A9.2B1/A9.2 SM SM		HG-6	20 MIN.		
102	PR 3'-6"x7'-0"x1 3/4"	HM	B	PT-2	HM	A	PT-2	B1/A9.2B1/A9.2 SM SM		HG-2			
103	3'-0"x7'-0"x1 3/4"	HM	A	PT-3	HM	A	PT-3	B1/A9.2B1/A9.2		HG-4	20 MIN.		
104	13'-6"x8'-8"	-	-	-	-	-	-	-	-	-	60 MIN.	FIRE DOOR	
105	3'-0"x7'-0"x1 3/4"	HM	A	PT-3	HM	A	PT-3	B1/A9.2B1/A9.2 SM SM		HG-3	60 MIN.		
106	3'-0"x7'-0"x1 3/4"	HM	A	PT-3	HM	A	PT-3	B1/A9.2B1/A9.2 SM SM		HG-4	20 MIN.		
107	PR 3'-0"x7'-0"x1 3/4"	HM	B	PT-3	HM	A	PT-3	B1/A9.2B1/A9.2		HG-6	20 MIN.		
108	PR 3'-0"x7'-0"x1 3/4"	HM	B	PT-3	HM	A	PT-3	B1/A9.2B1/A9.2		HG-6	20 MIN.		
109	PR 3'-6"x7'-0"x1 3/4"	HM	B	PT-2	HM	A	PT-2	B1/A9.2B1/A9.2 SM SM		HG-2			
110	PR 3'-0"x7'-0"x1 3/4"	HM	B	PT-3	HM	A	PT-3	B1/A9.2B1/A9.2		HG-6	20 MIN.		
	UPPER LEVEL												
201	PR 3'-6"x7'-0"x1 3/4"	HM	B	PT-2	HM	A	PT-2	B1/A9.2B1/A9.2 SM SM		HG-2			
202	PR 3'-6"x7'-0"x1 3/4"	HM	B	PT-2	HM	A	PT-2	B1/A9.2B1/A9.2 SM SM		HG-2			
203	PR 3'-0"x7'-0"x1 3/4"	HM	A	PT-3	HM	A	PT-3	B1/A9.2B1/A9.2 SM SM		HG-6	20 MIN.		
204	3'-0"x7'-0"x1 3/4"	HM	A	PT-3	HM	A	PT-3	B1/A9.2B1/A9.2 SM SM		HG-4	20 MIN.		
205	3'-0"x7'-0"x1 3/4"	HM	B	PT-3	HM	A	PT-3	B1/A9.2B1/A9.2 SM SM		HG-4	20 MIN.		
206	3'-0"x7'-0"x1 3/4"	HM	B	PT-3	HM	A	PT-3	B1/A9.2B1/A9.2 SM SM		HG-5			
207	3'-0"x7'-0"x1 3/4"	HM	B	PT-3	HM	A	PT-3	B1/A9.2B1/A9.2 SM SM		HG-5			
208										HG-7		PATIO DR FURN. W/ CLAD WINDOW SYS.	
209										HG-7		PATIO DR FURN. W/ CLAD WINDOW SYS.	

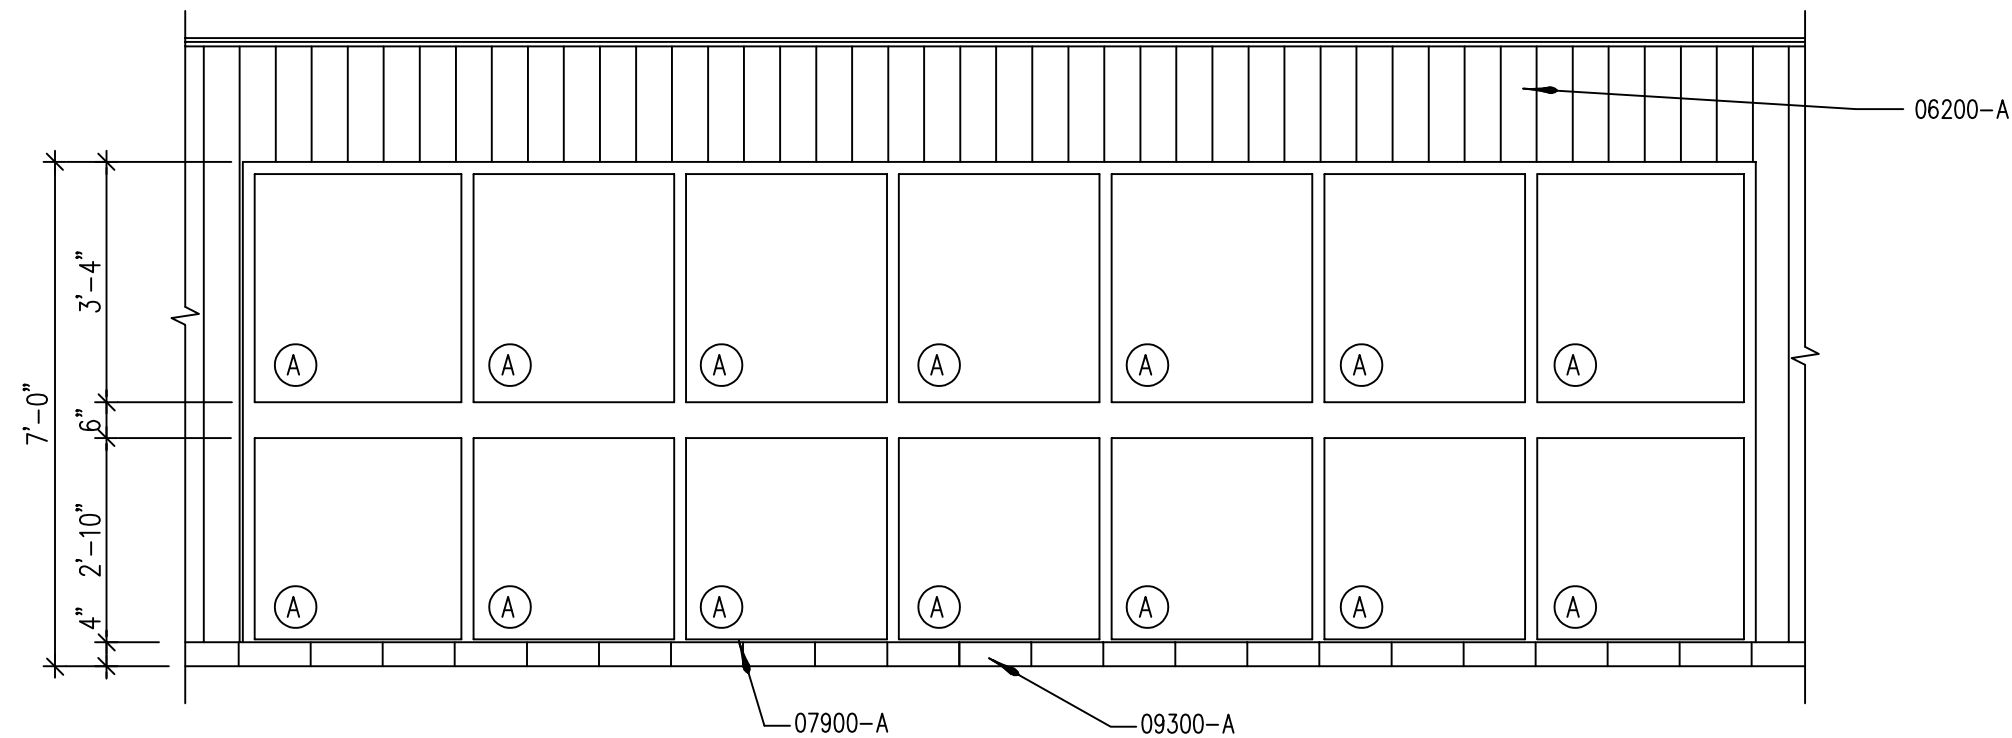

C6
A9.2 INTERIOR ELEV. @ SKI RENTAL
SCALE: 3/8" = 1'-0"

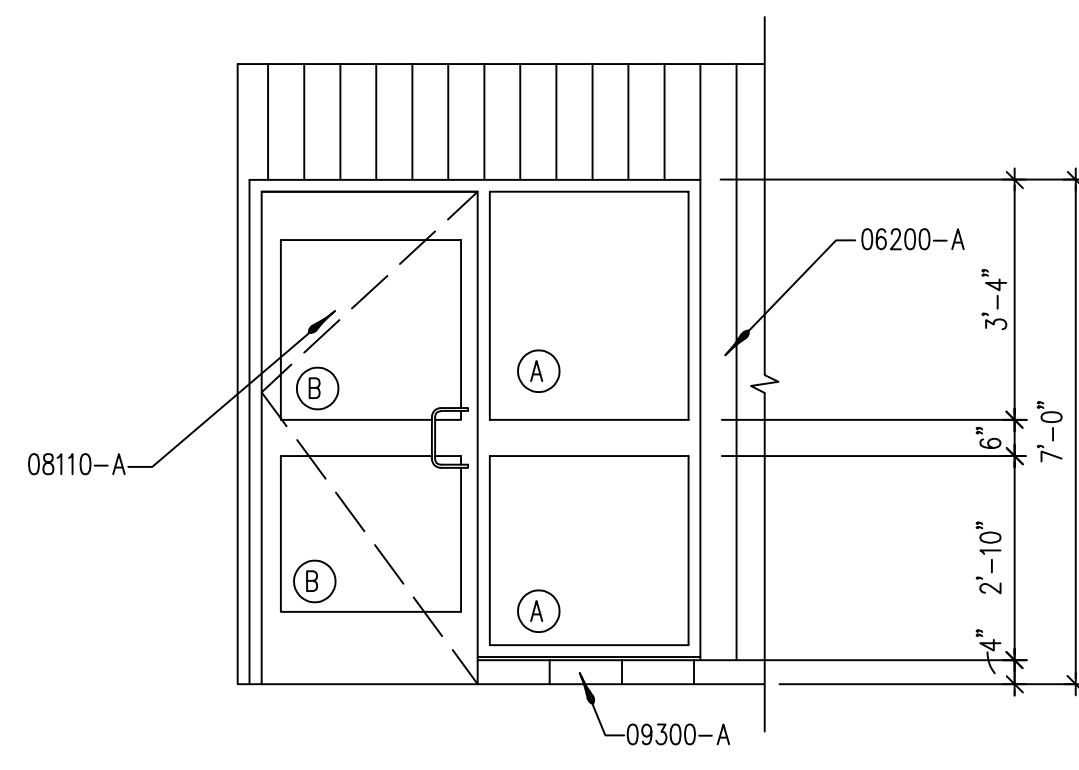

D6
A9.2 INTERIOR ELEV. @ SKI REPAIR
SCALE: 3/8" = 1'-0"

KEYNOTES:

DIVISION 6 - WOODS AND PLASTICS
06200-A 1x6 ROUGH SAWN CEDAR SIDING, INSTALLED VERTICALLY
06200-B 5/8" x 3" ROUGH SAWN CEDAR TRIM - REFER TO SPECS.

DIVISION 6 - WOODS AND PLASTICS
06100-A 2x WOOD FRAMING.
06100-B PLYWOOD SHEATHING - REFER TO WALL TYPES.
06200-A 1x6 ROUGH SAWN CEDAR SIDING, INSTALLED VERTICALLY - REFER TO SPECS.

DIVISION 7 - THERMAL AND PROTECTION
07241-A E.F.I.S. - REFER TO SPECS.
07900-A CAULKING - REFER TO SPECS.

DIVISION 8 - DOORS AND WINDOWS
08110-A DOOR - REFER TO OPENING SCHEDULE.
08110-B HOLLOW-METAL DOOR FRAME W/ 3 ANCHORS PER JAMB - SEE OPENING SCHEDULE.
08110-C 1 HR RATED HOLLOW-METAL FRAME - REFER TO SPECS.
08110-D HOLLOW-METAL GLASS STOP - REFER TO SPECS.
08800-A GLAZING - REFER TO GLAZING SCHEDULE.

DIVISION 9 - FINISHES
09250-A 5/8" GYP. BD. - REFER TO FINISH SCHEDULE.
09300-A GLAZED CERAMIC TILE - REFER TO SPECS.

GENERAL NOTES:
1. ATM - COORD. OPENING W/ OWNER. ATM SUPPLIED & INSTALLED BY OWNER.
2. TICKET WINDOW - SIM. TO DETAIL B6/A8.4.

GLAZING SCHEDULE:
A WIRE GLAZING - CLEAR
B TEMPERED - CLEAR
C CLEAR - FLOAT

SKIER'S SERVICES BUILDING
FOR
BRIGHTON SKI RESORT
Big Cottonwood Canyon
Utah

Layton Construction
Company, Inc.

2987 South 300 West
Salt Lake City, Utah
84115 (801)467-5487
Fax (801)467-2539

Layton
CONSTRUCTING WITH INTEGRITY

James R. Child Associates Architects
3809 south west temple, office 1A
salt lake city, utah 84115
(801) 268-0474

DATE/REVISION
05 - 02 - 94
PROJECT #
94005

SHEET NO.



A9.2

A

B




C

D

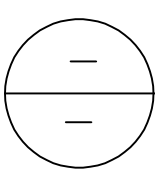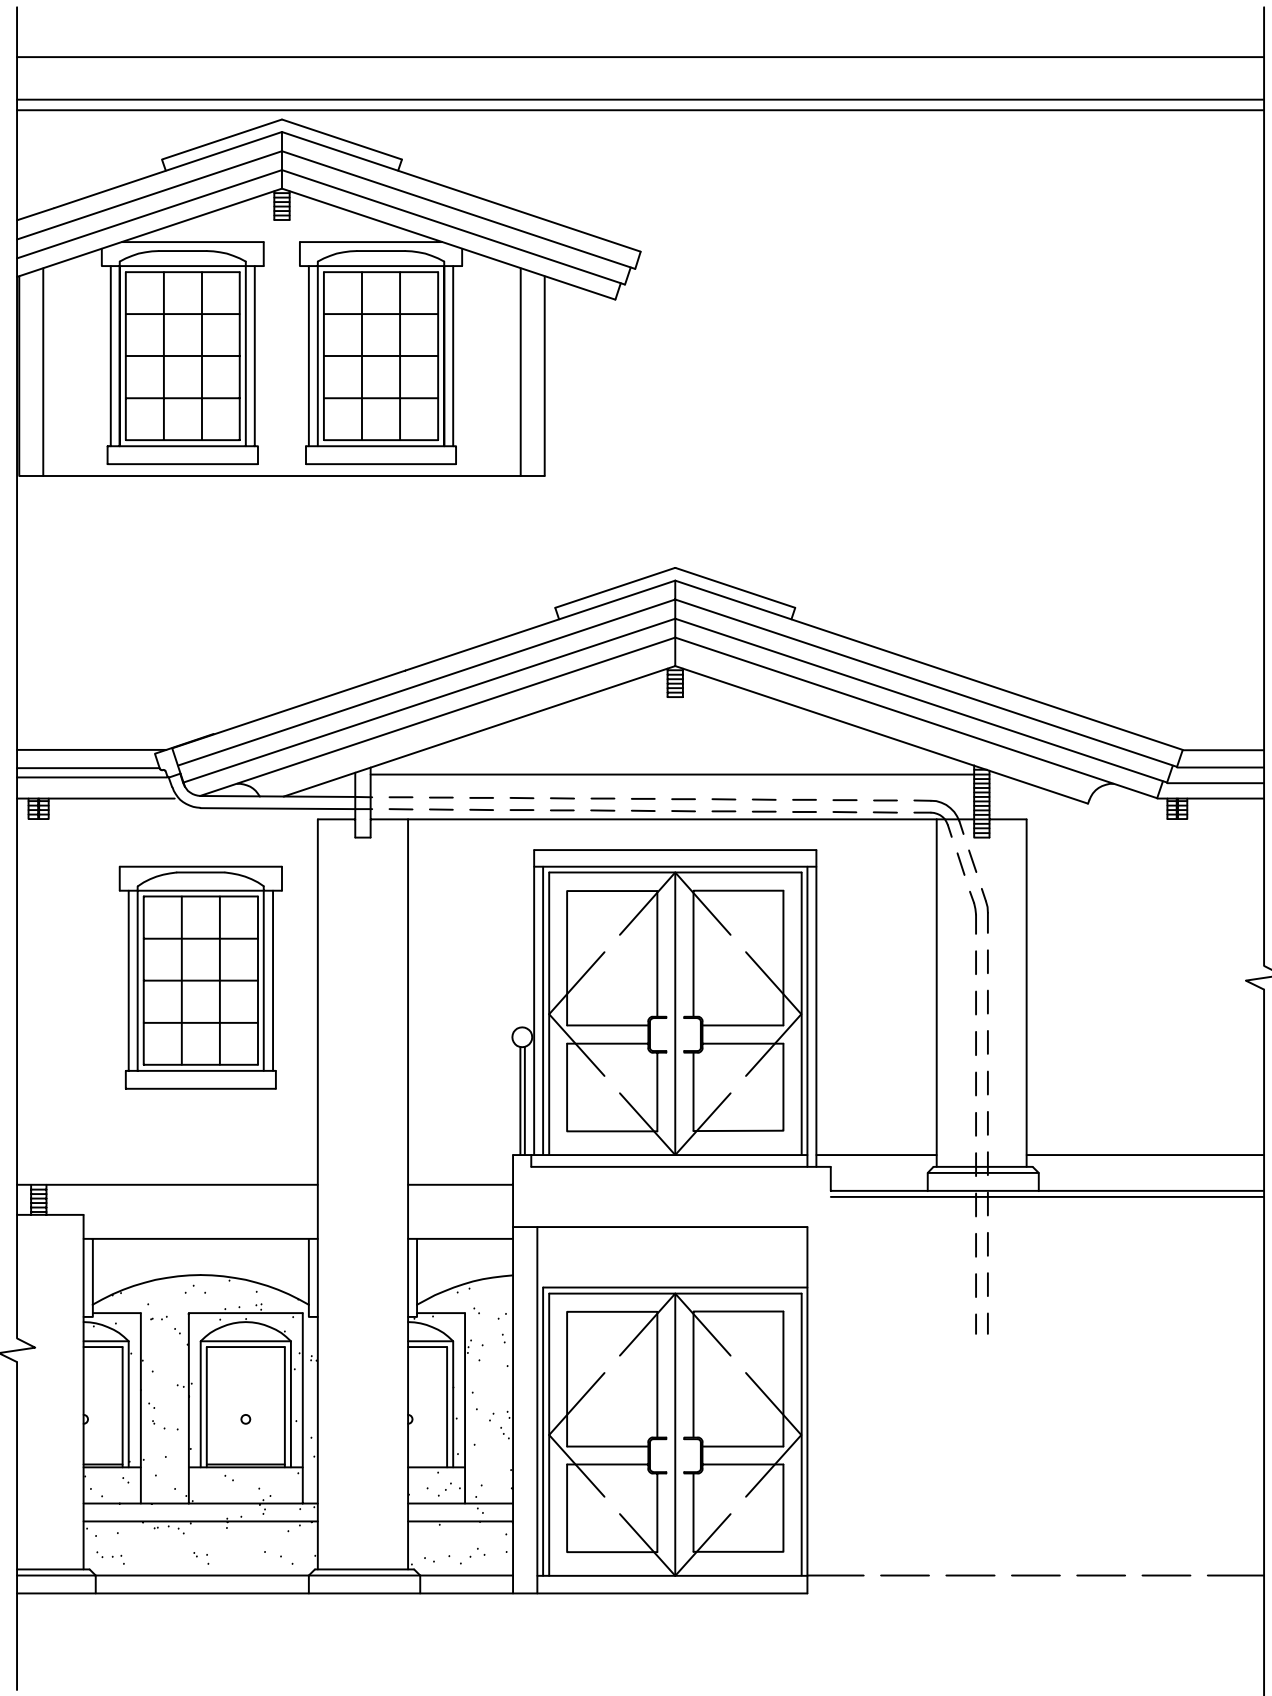



GUTTER DETAIL

SCALE: NOT TO SCALE

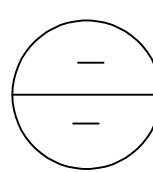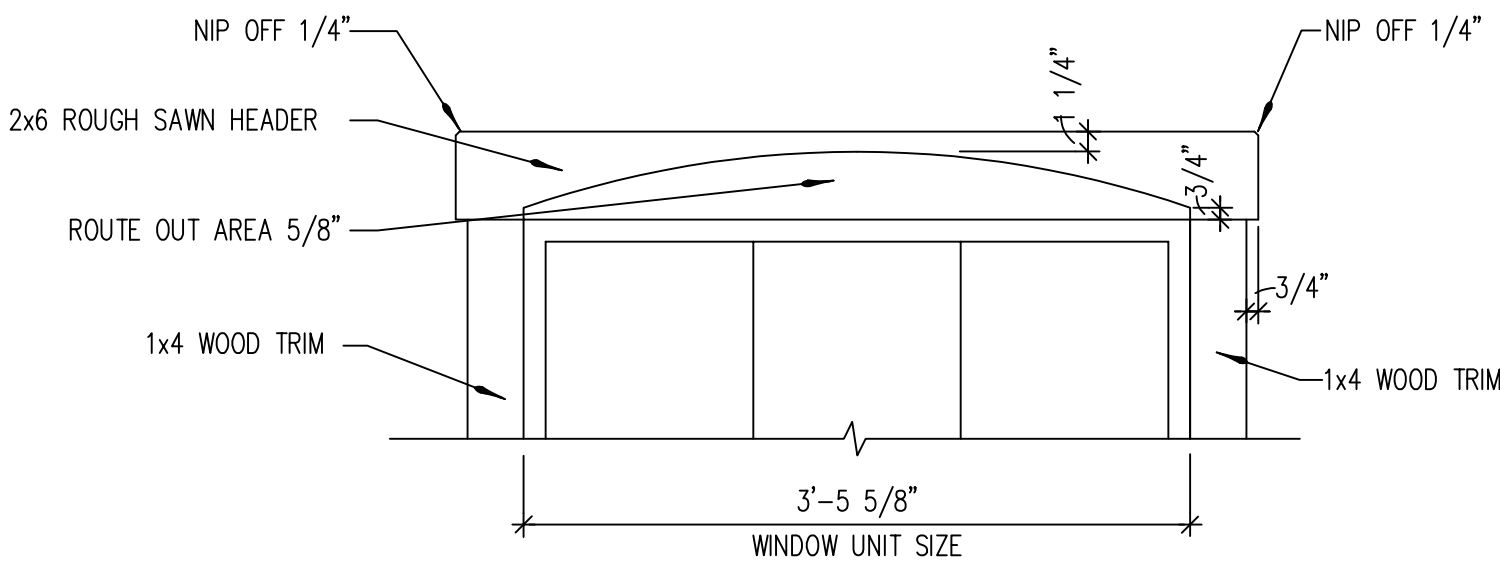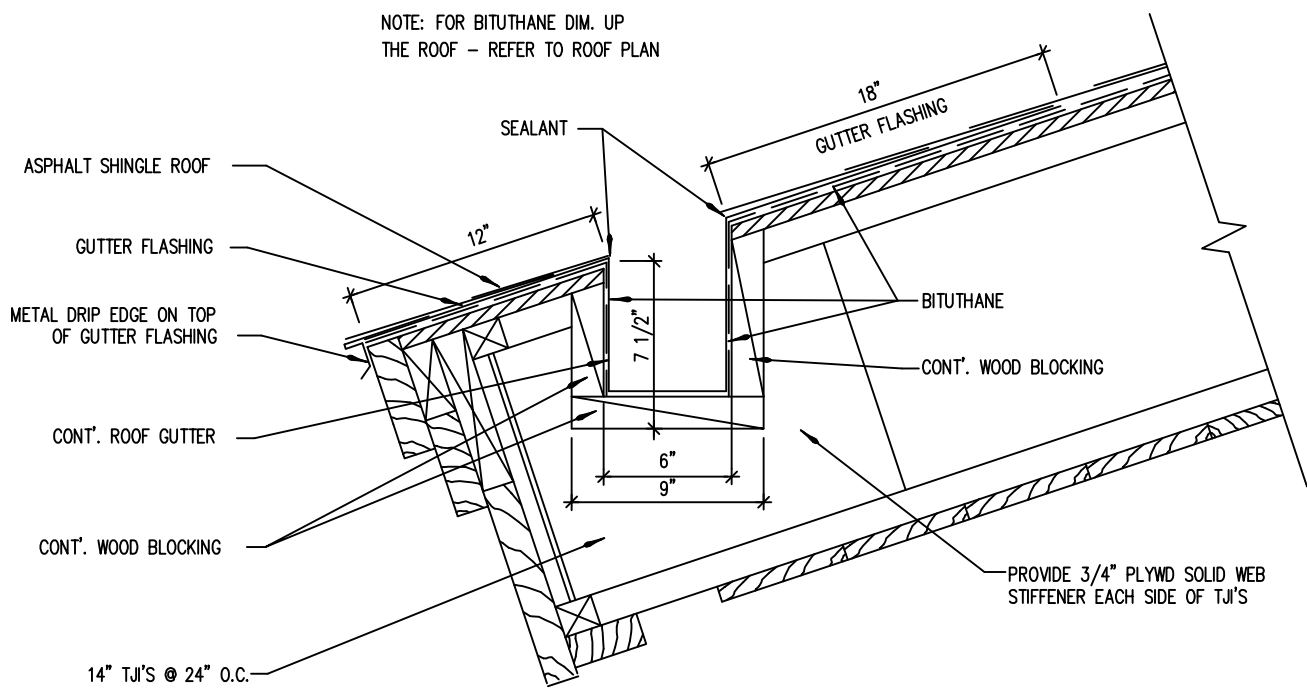



WALL/TRUSS DETAIL

SCALE: NOT TO SCALE

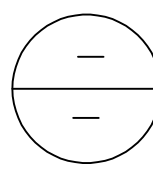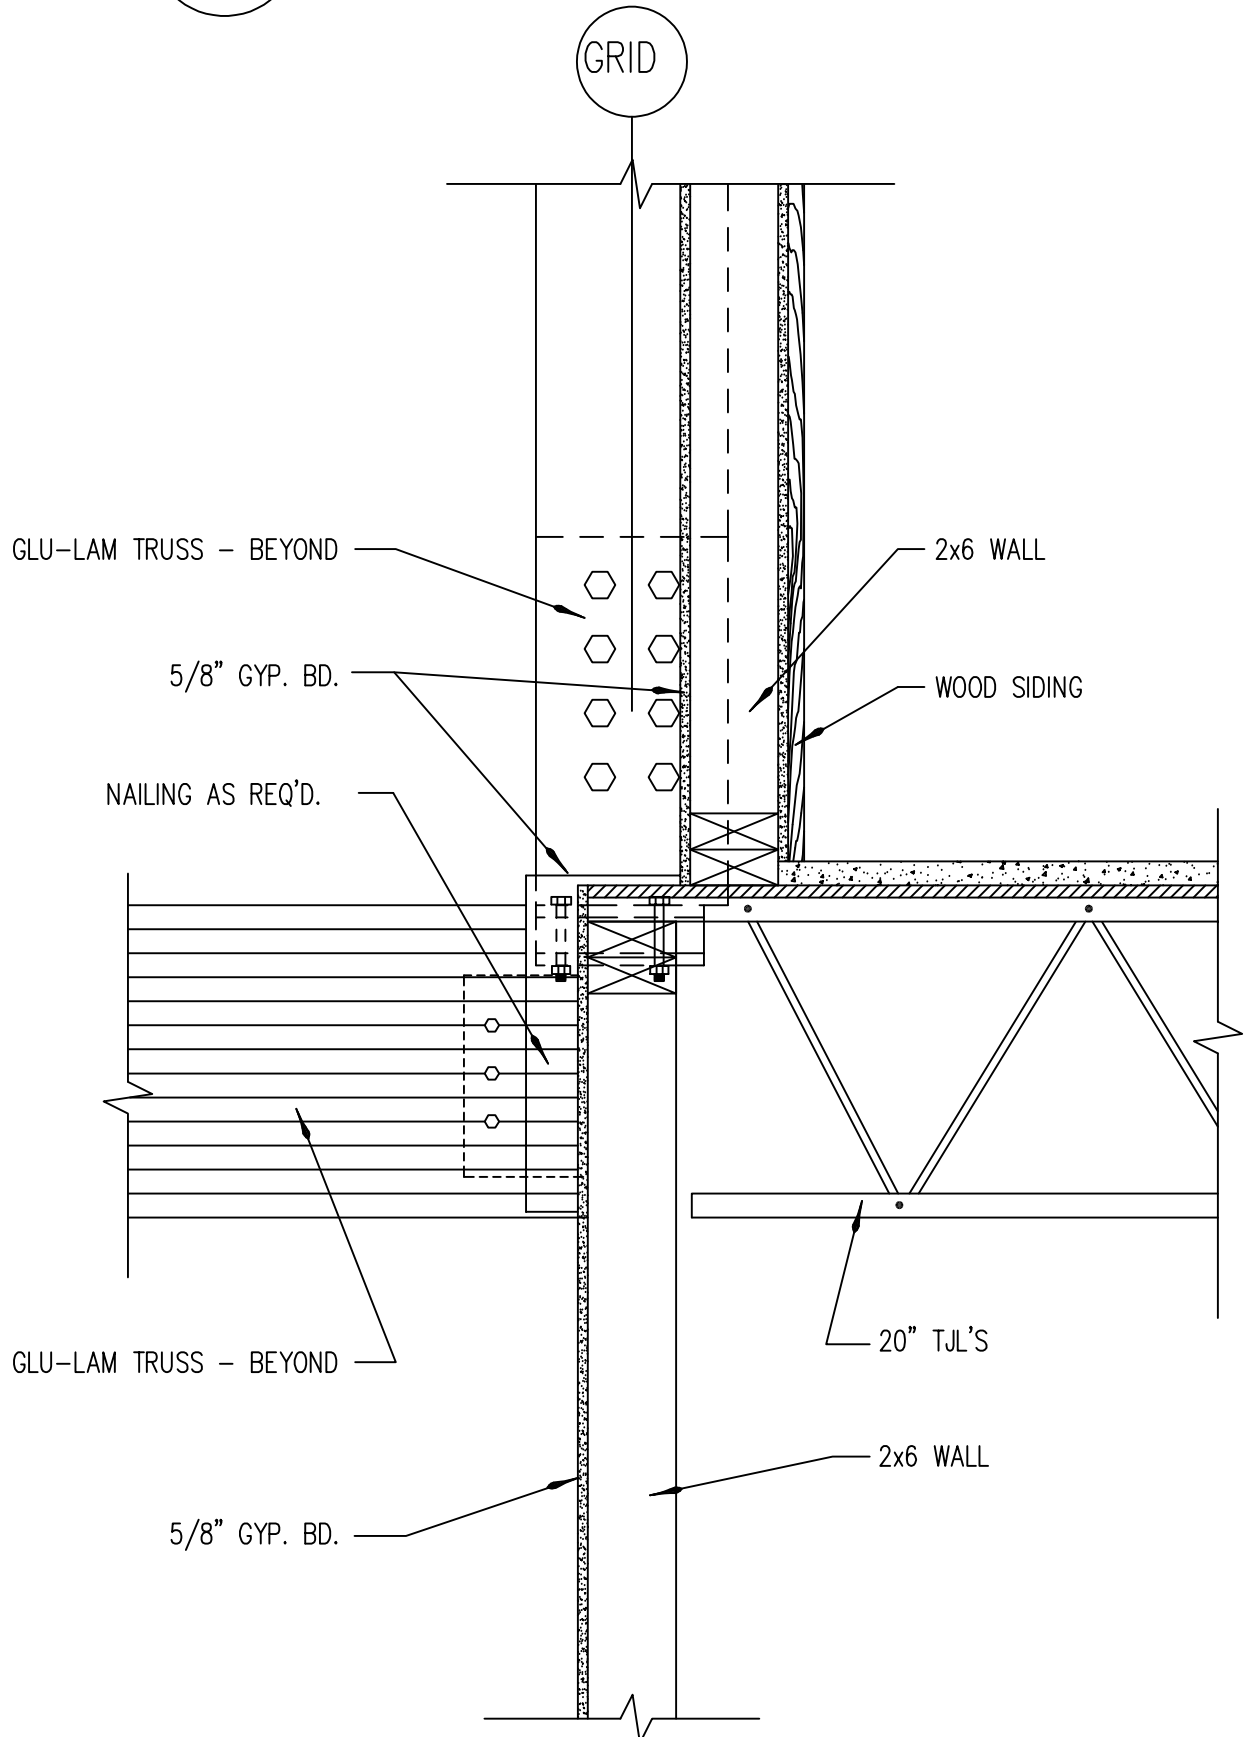



WALL/TRUSS DETAIL

SCALE: 1 1/2" = 1'-0"

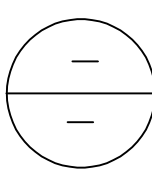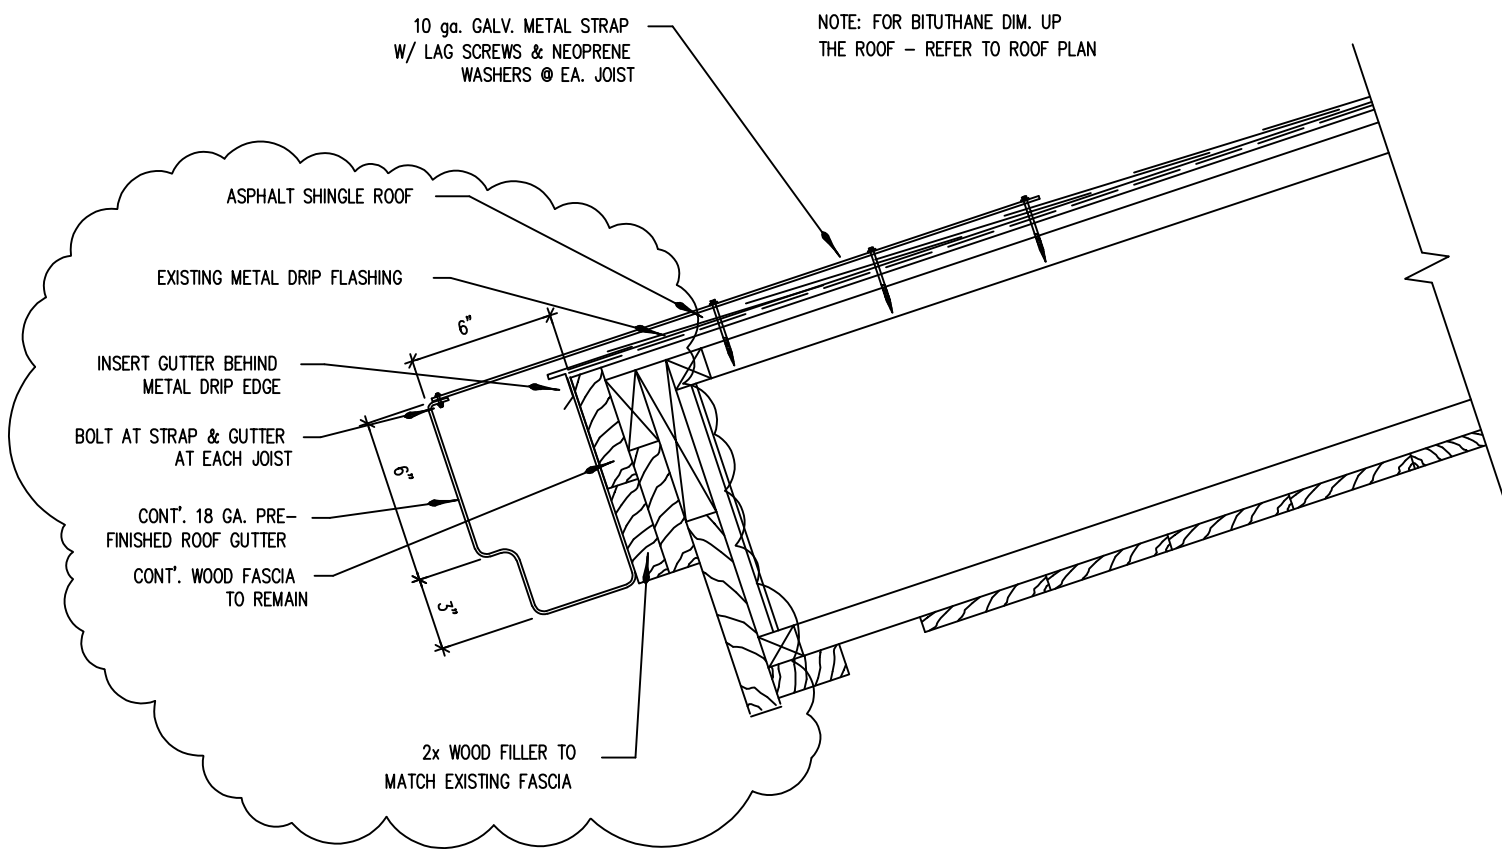

GUTTER DETAIL

SCALE: 1 1/2" = 1'-0"

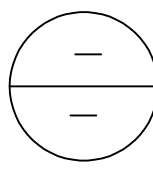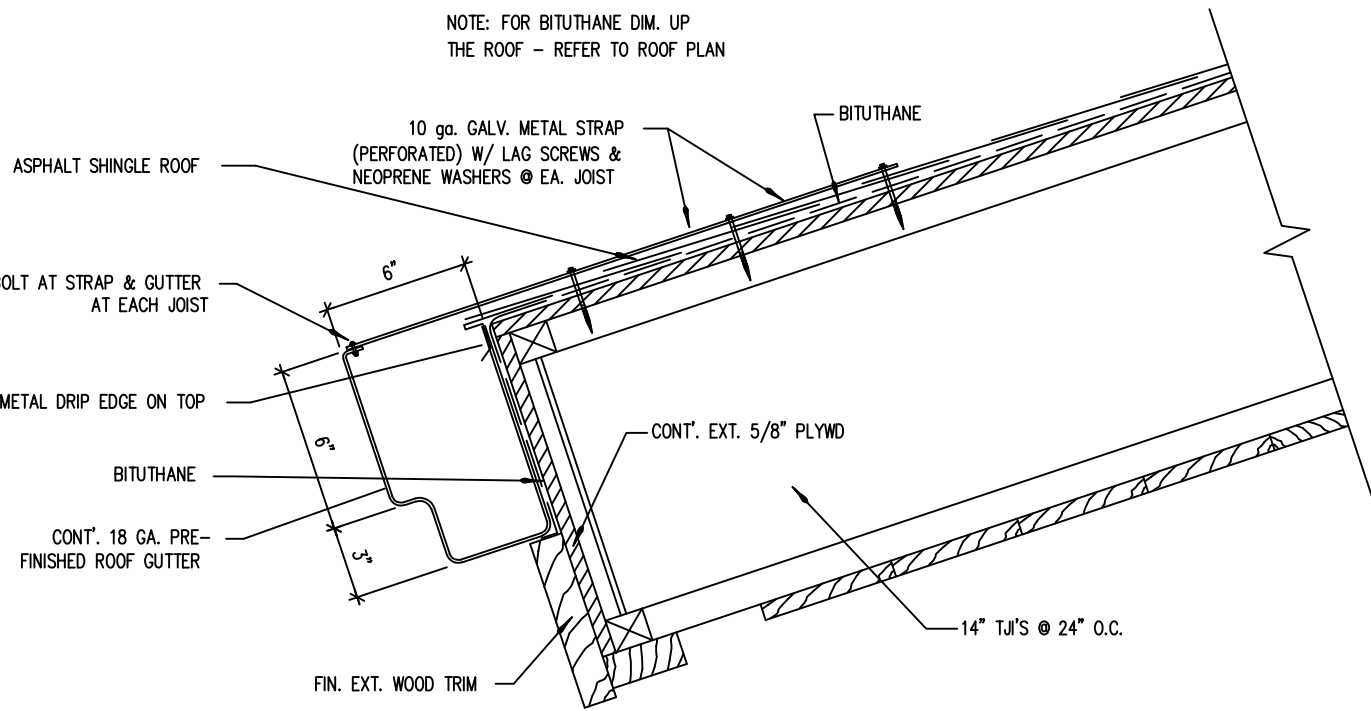

GUTTER DETAIL

SCALE: NOT TO SCALE


1 2 3 4 5 6 7 8

A

B

C

D

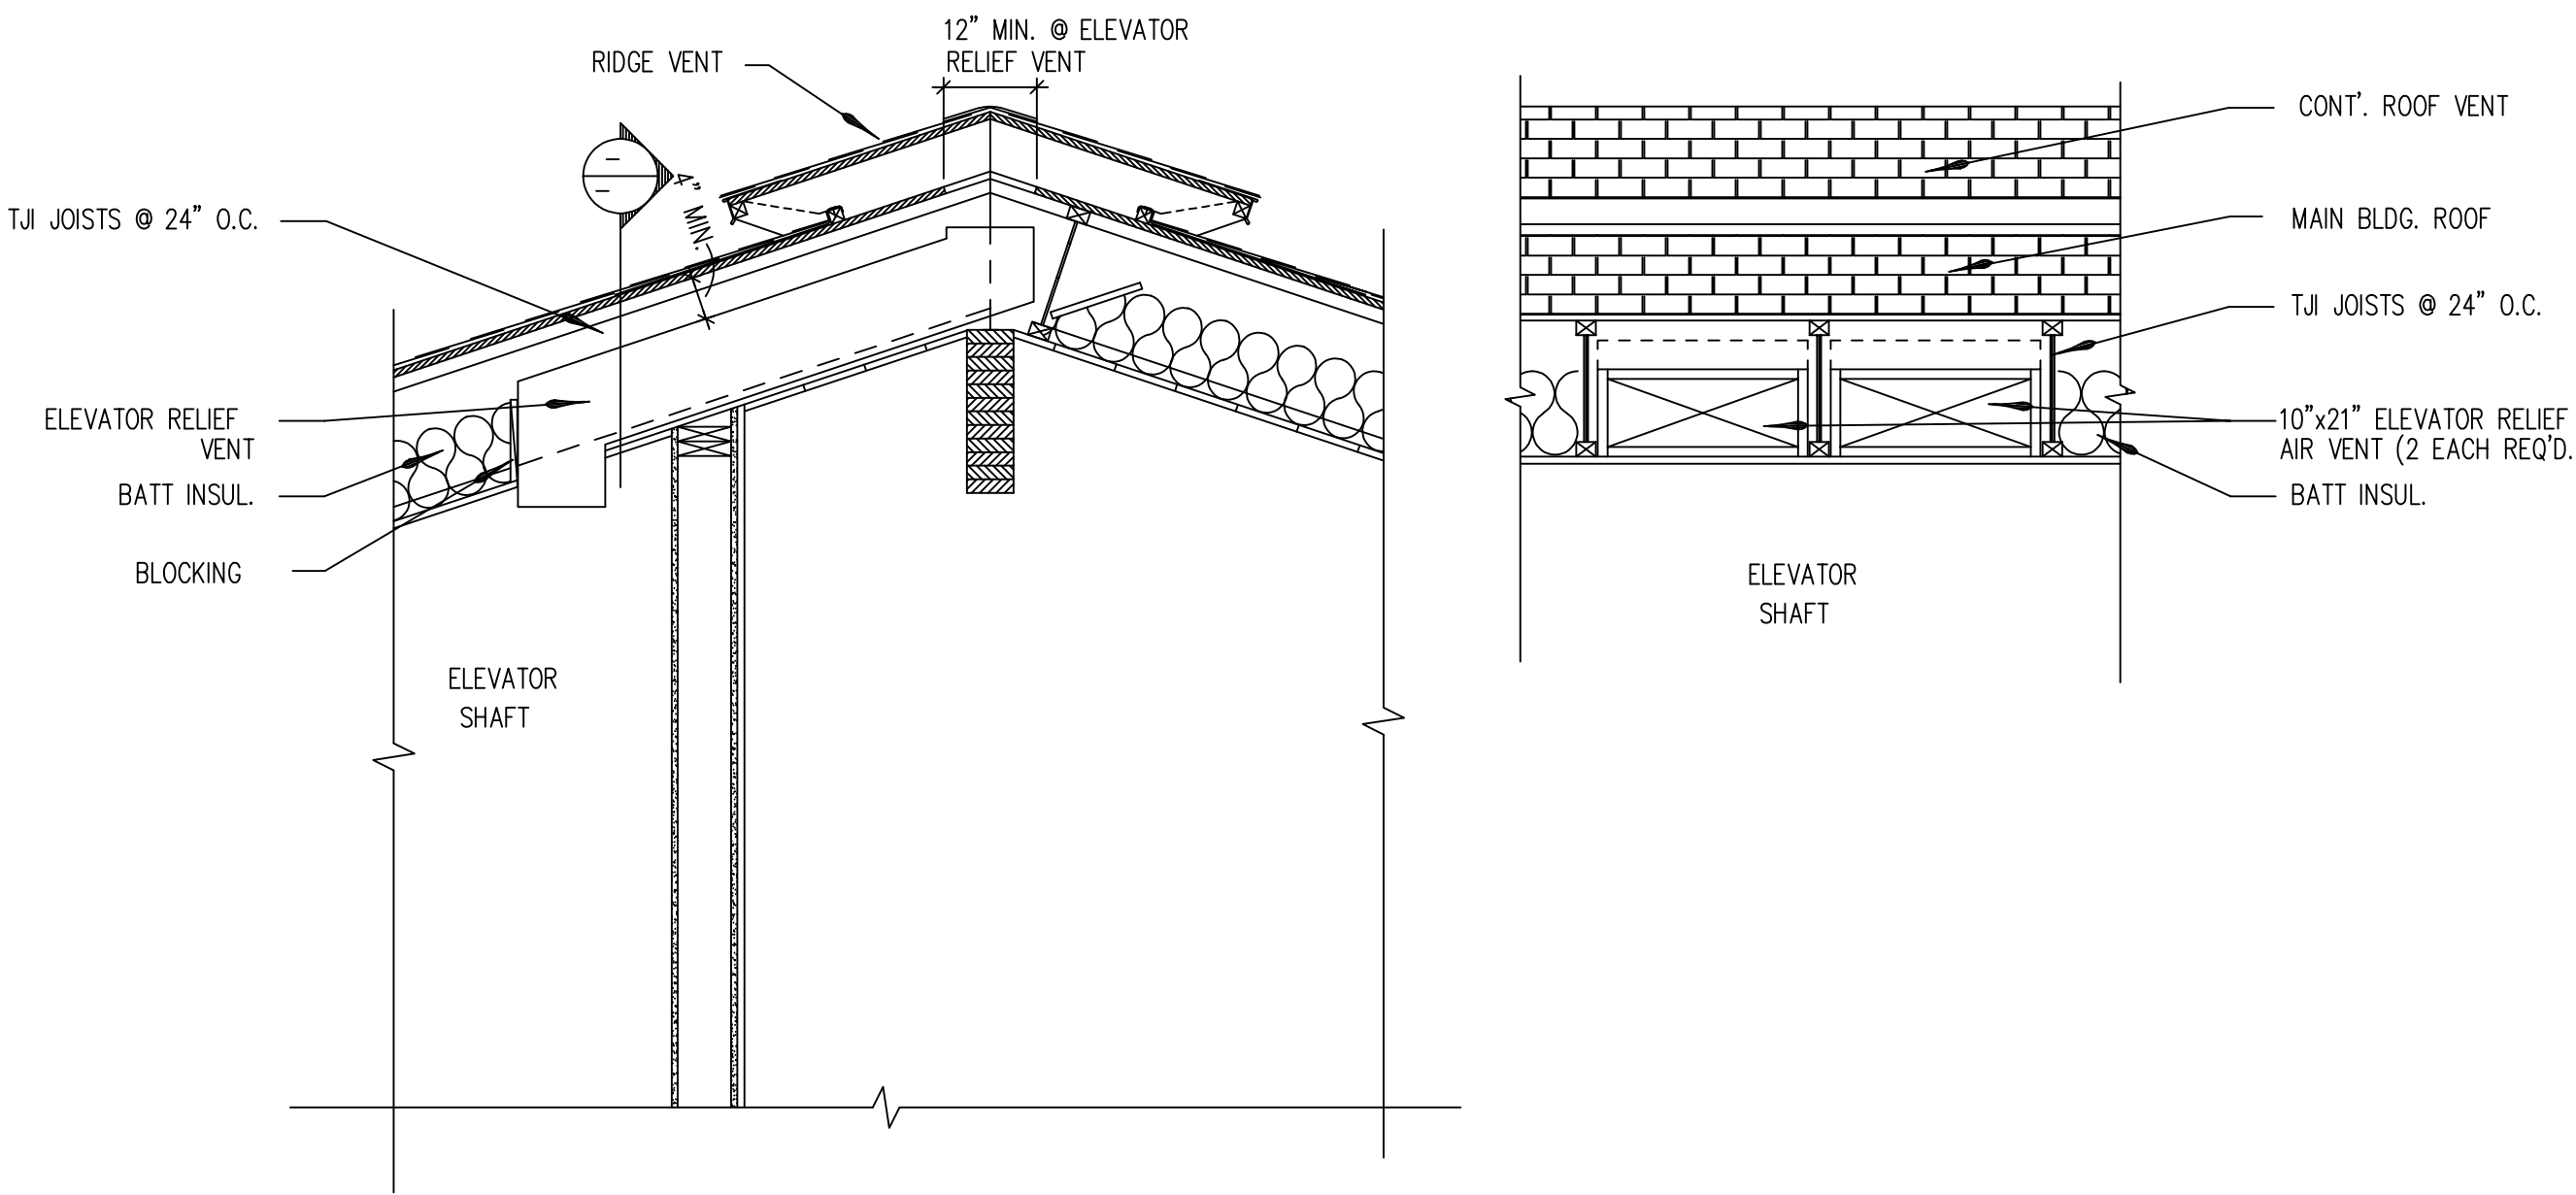

ELEVATOR VENT DETAIL

SCALE: NOT TO SCALE

SKIER'S SERVICES BUILDING
FOR
BRIGHTON SKI RESORT
Big Cottonwood Canyon
Utah

Layton Construction
Company, Inc.

2987 South 300 West
Salt Lake City, Utah
84115 (801)467-5487
Fax (801)467-2539




James R. Child Associates Architects
3809 south west temple, office 1A
salt lake city, utah 84115
(801) 268-0474

DATE/REVISION
05 - 02 - 94

PROJECT #
94005

SHEET NO.

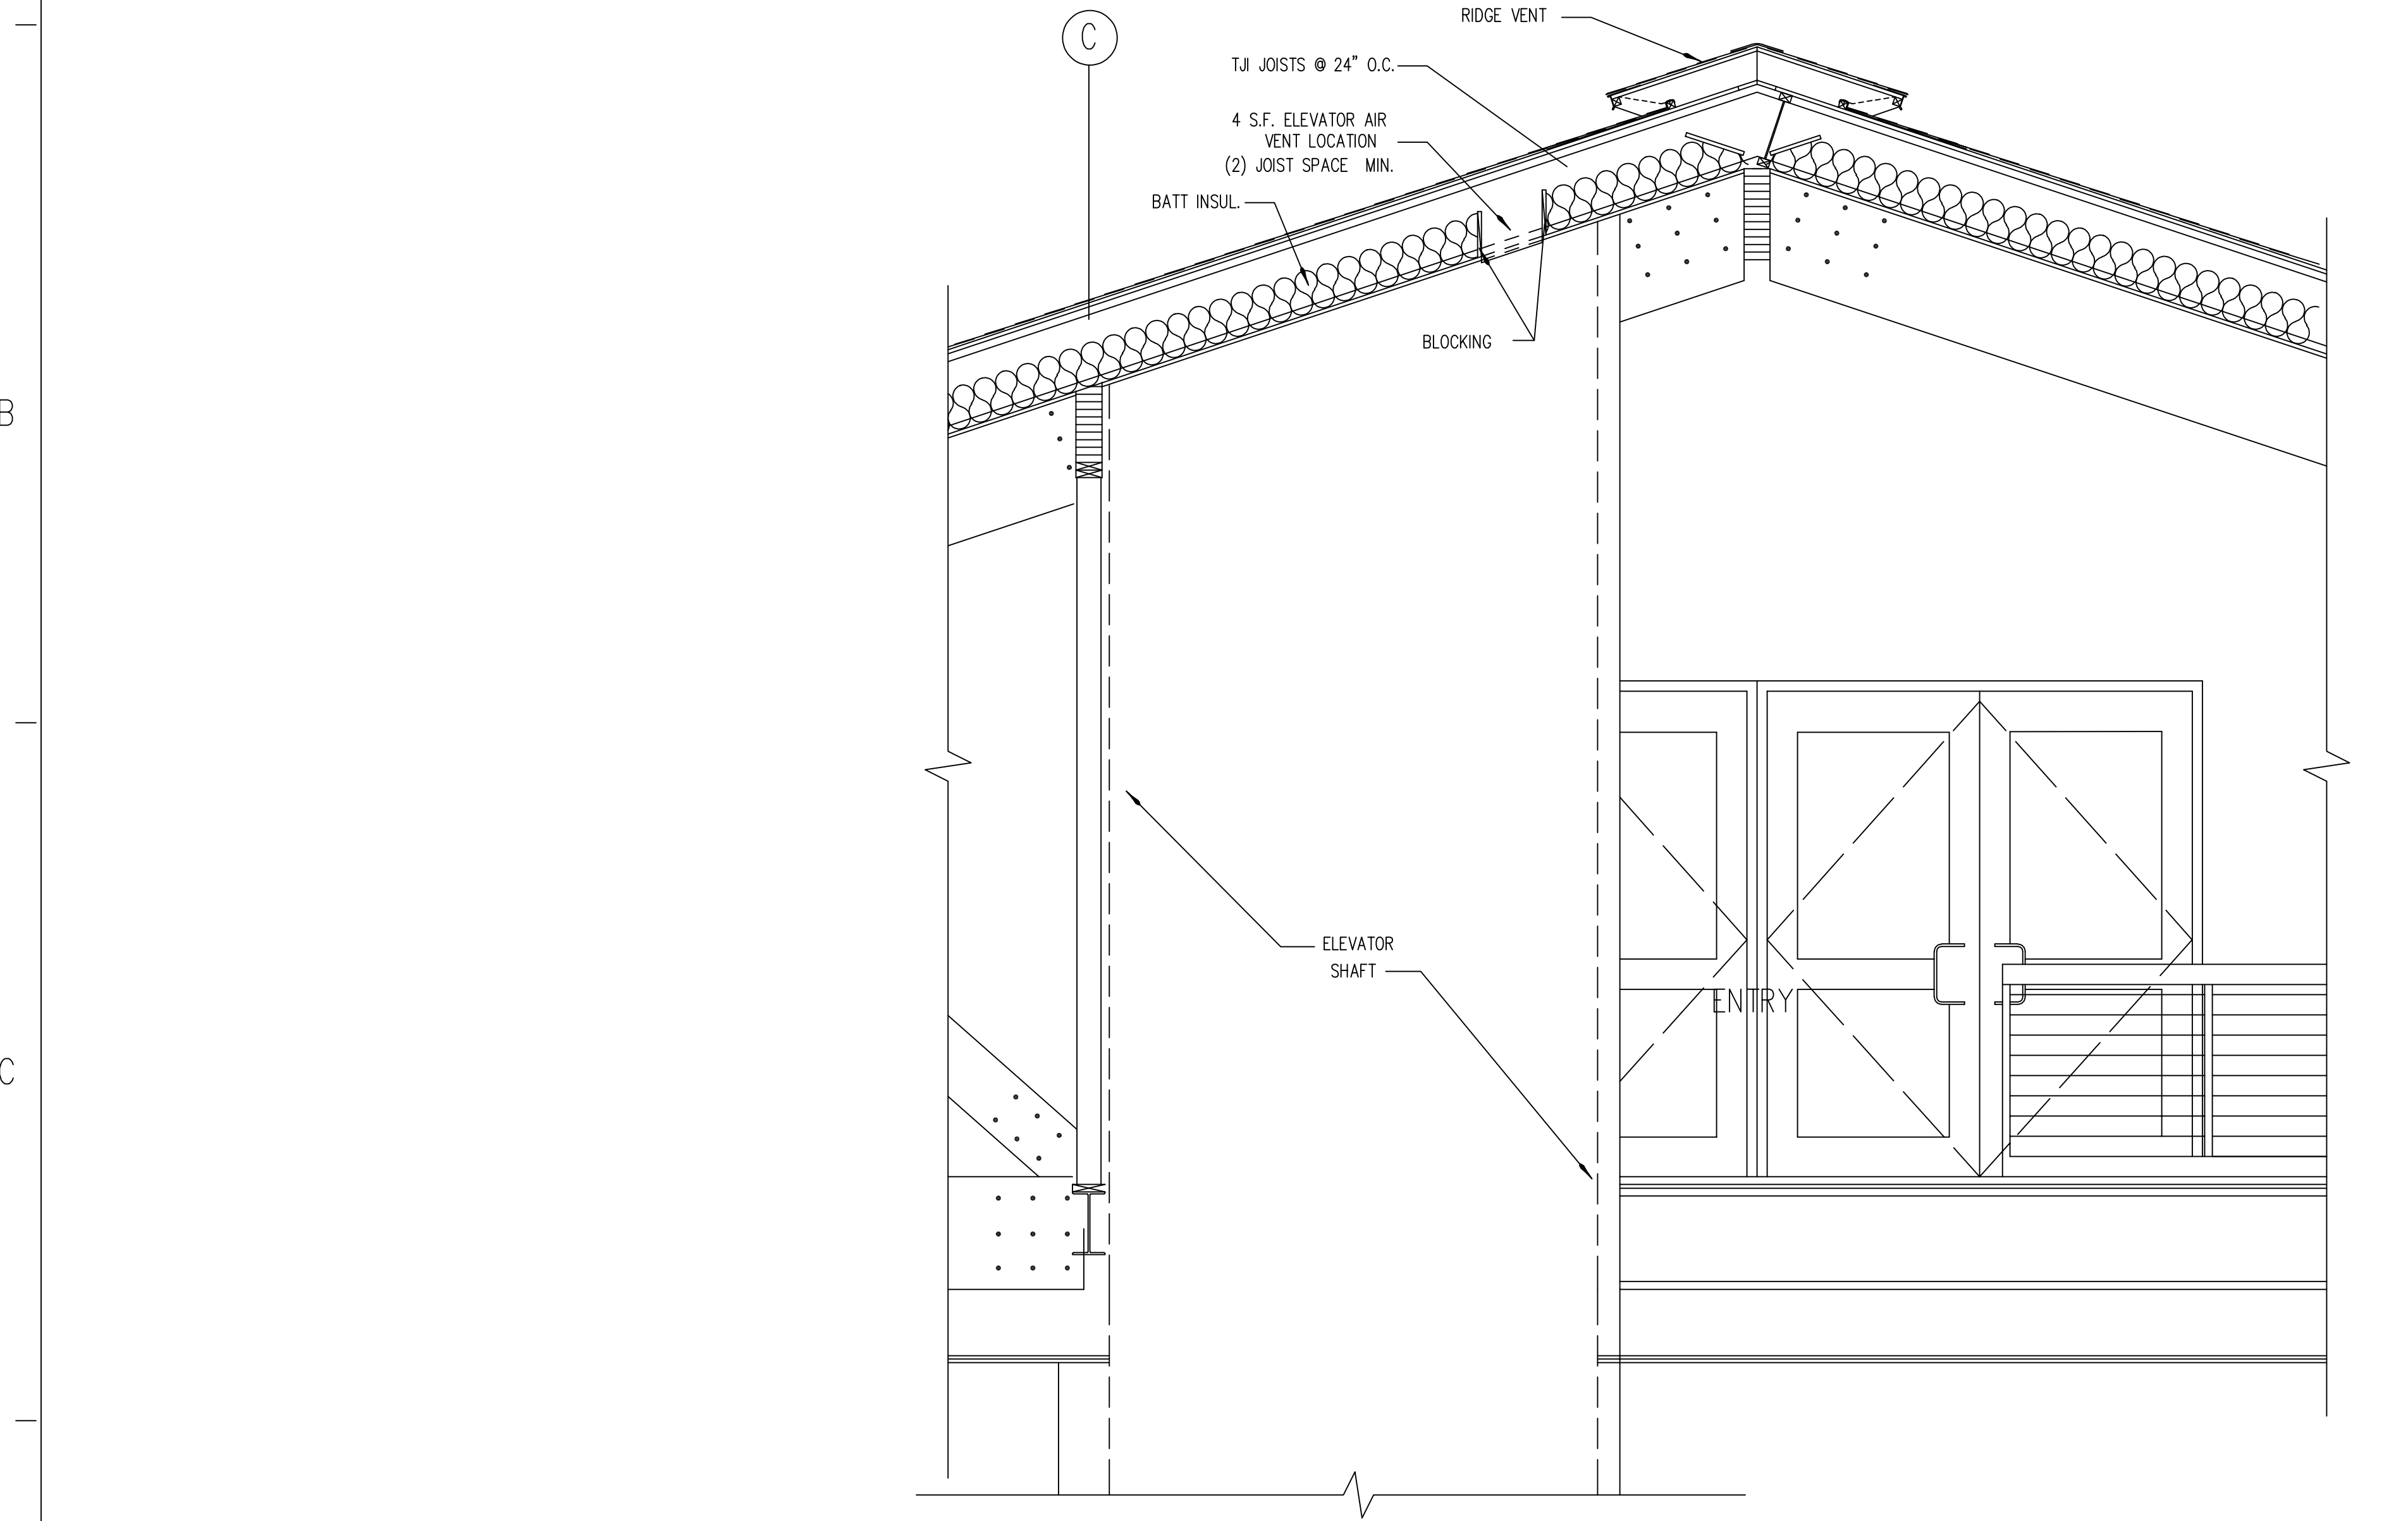

ELEVATOR VENT DETAIL

SCALE: NOT TO SCALE

SKIER'S SERVICES BUILDING
FOR
BRIGHTON SKI RESORT
Big Cottonwood Canyon
Utah

Layton Construction
Company, Inc.

2987 South 300 West
Salt Lake City, Utah
84115 (801)467-5487
Fax (801)467-2539




James R. Child Associates Architects
3809 south west temple, office 1A
salt lake city, utah 84115
(801) 268-0474


DATE/REVISION
05 - 02 - 94

PROJECT #
94005


SHEET NO.

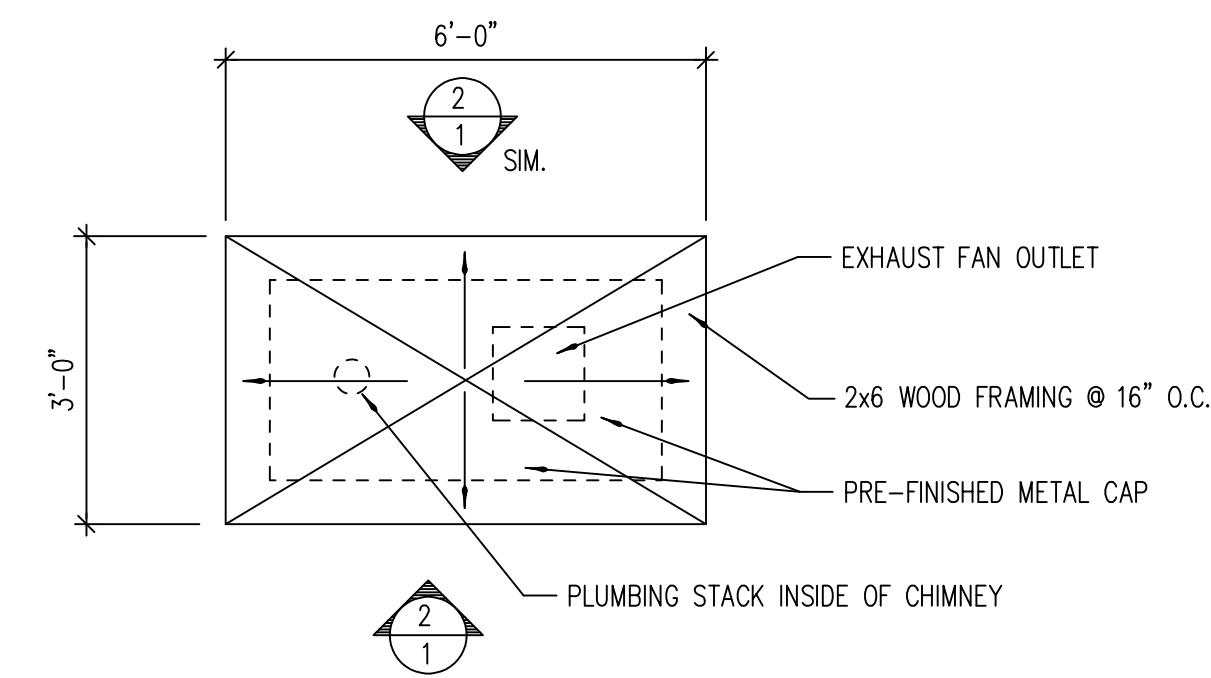

1 CHIMNEY PLAN
SCALE: NOT TO SCALE

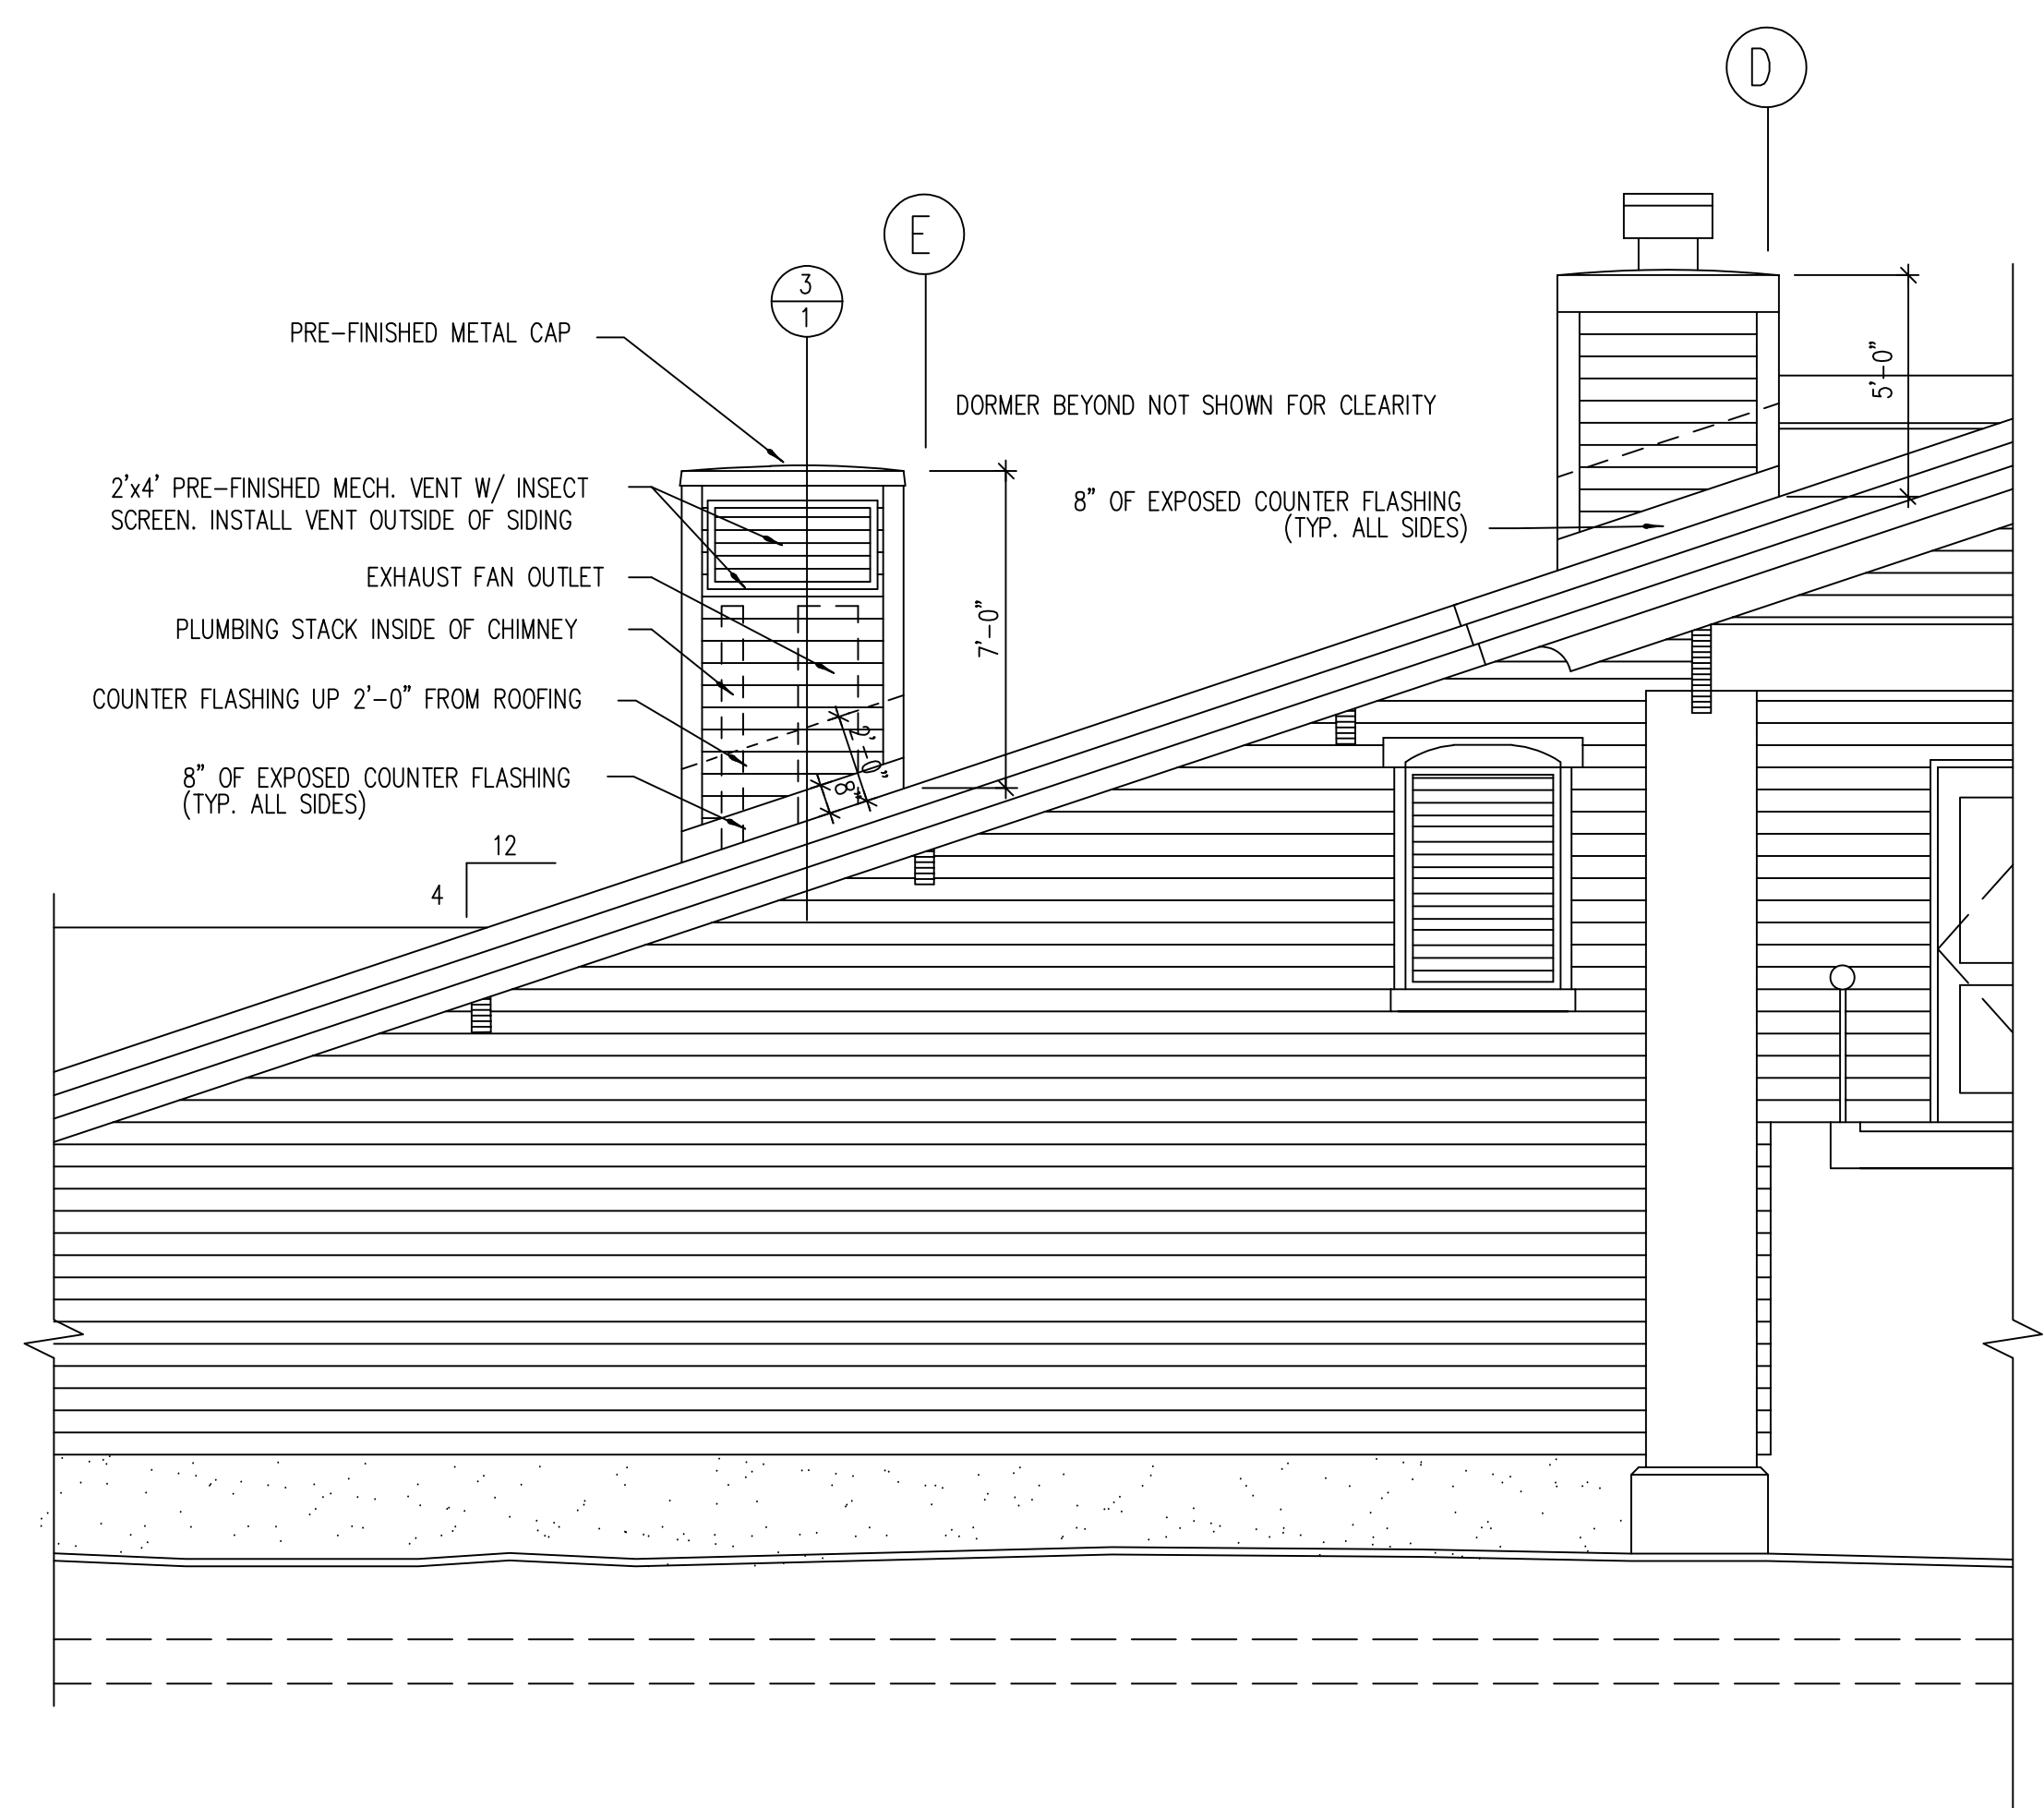

2 CHIMNEY ELEVATION
SCALE: NOT TO SCALE

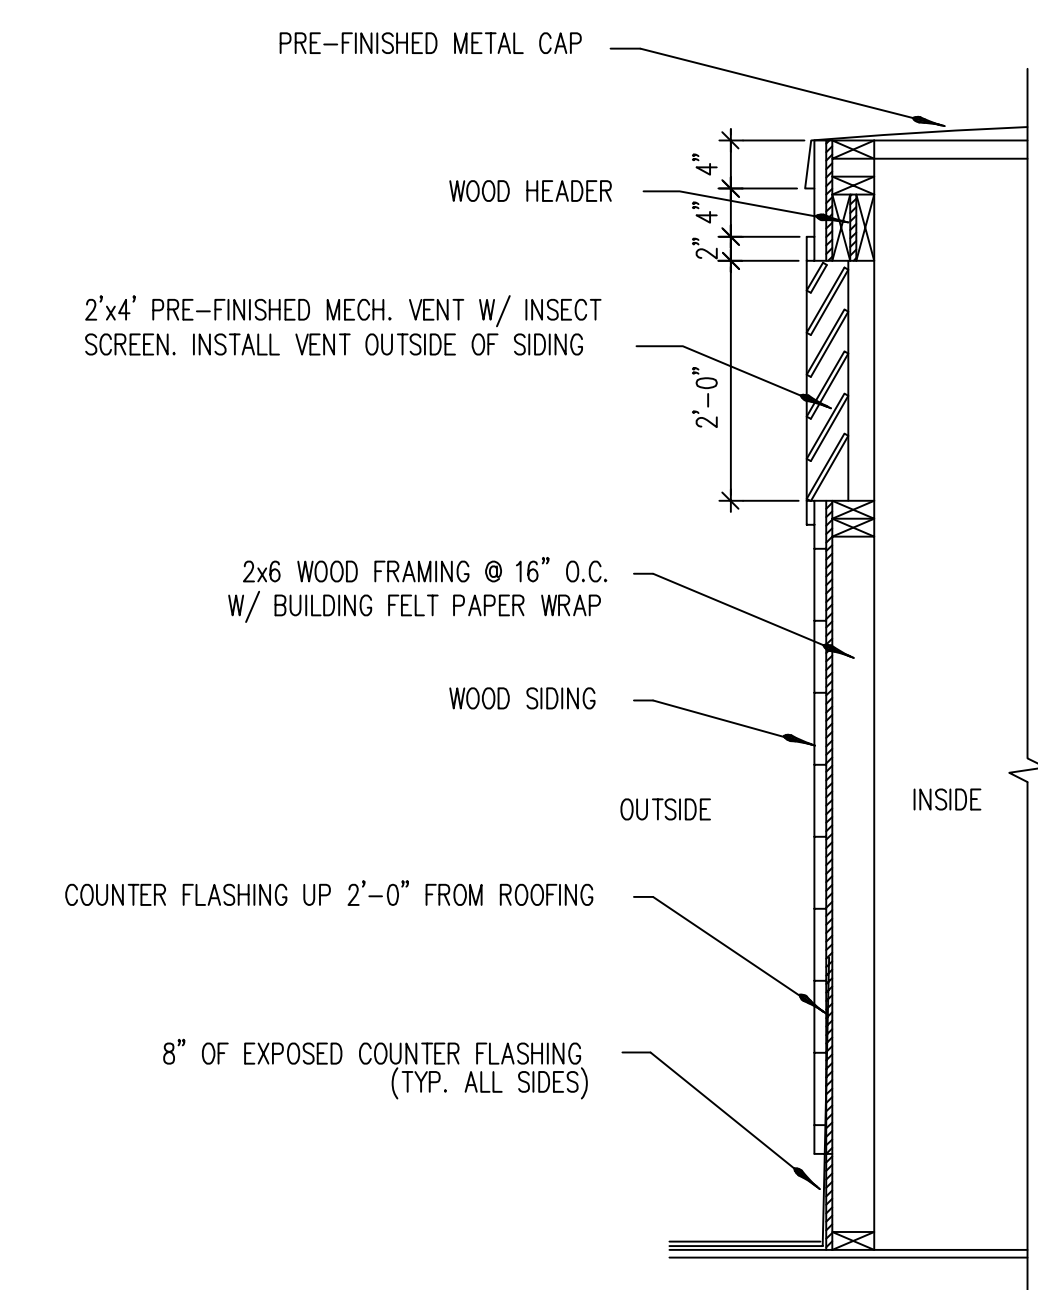


3 CHIMNEY SECTION
SCALE: NOT TO SCALE

SKIER'S SERVICES BUILDING
FOR
BRIGHTON SKI RESORT
Big Cottonwood Canyon
Utah


Layton Construction
Company, Inc.
2987 South 300 West
Salt Lake City, Utah
84115 (801)467-5487
Fax (801)467-2539
Layton
CONSTRUCTING WITH INTEGRITY

James R. Child Associates Architects
3809 south west temple, office 1A
salt lake city, utah 84115
(801) 268-0474

DATE/REVISION 05 - 02 - 94	PROJECT # 94005	
		SHEET NO.

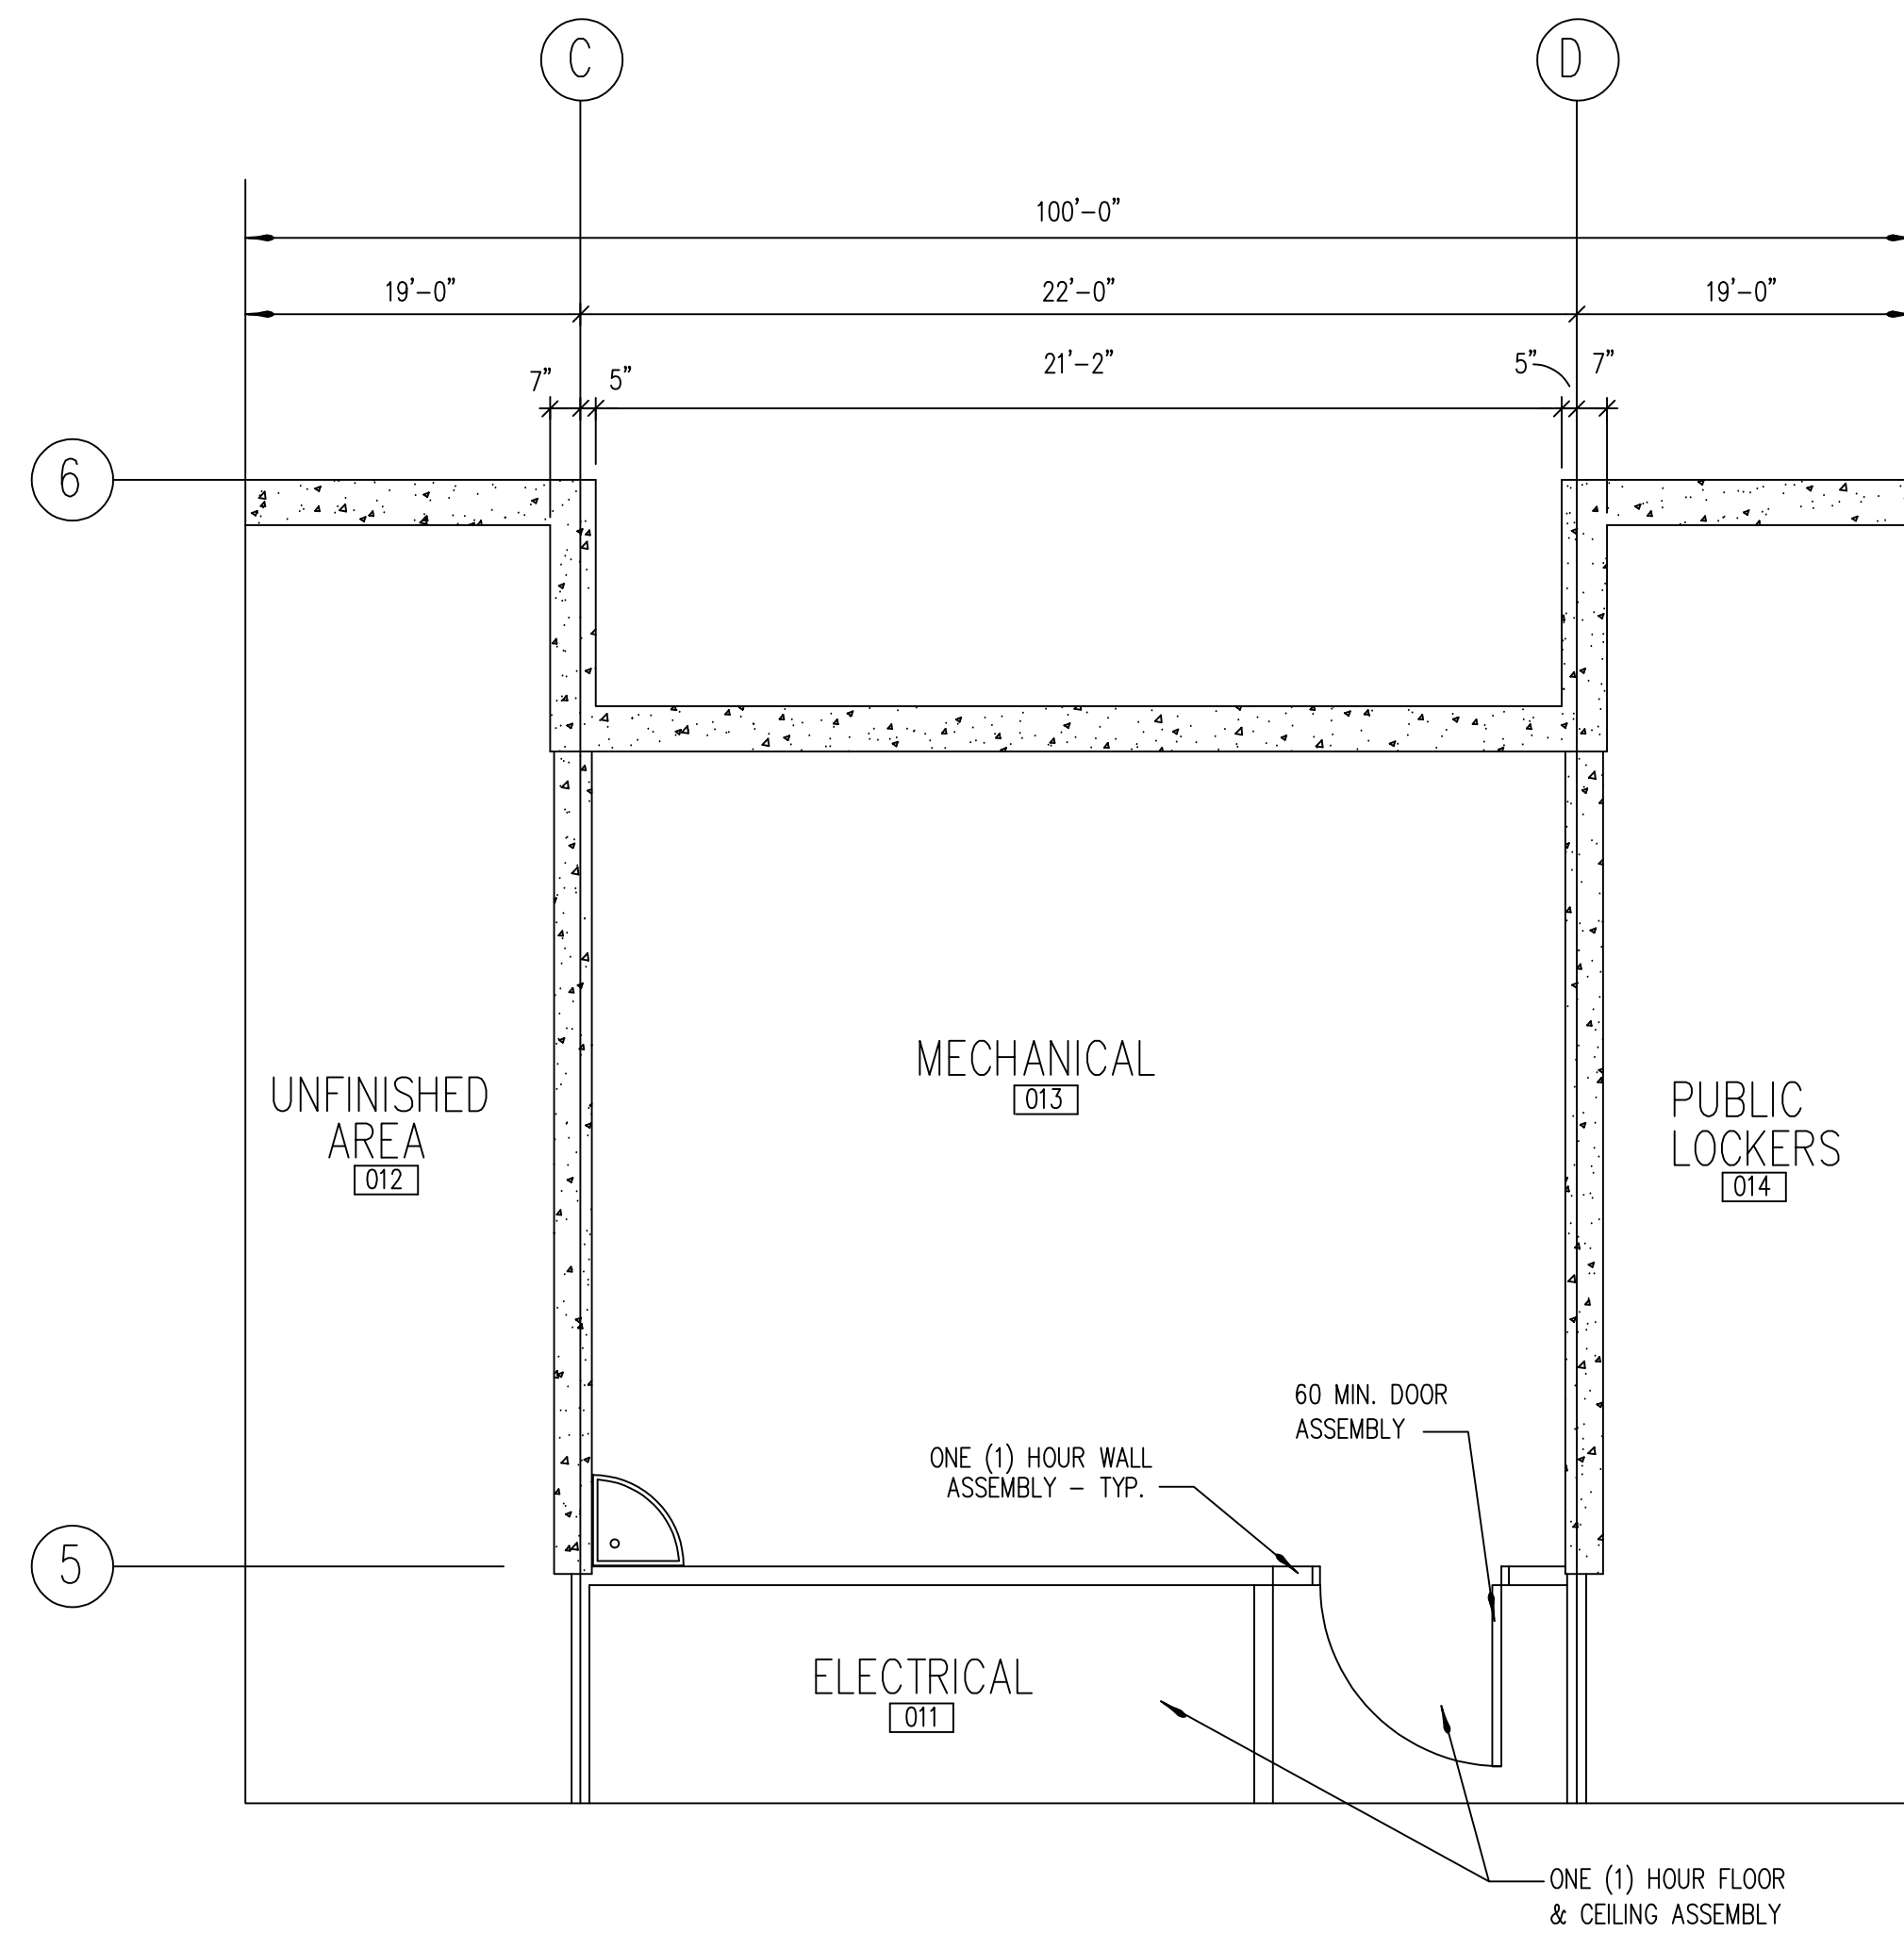

ENLARGED PLAN @ MECH./ELEC. RM
SCALE: NOT TO SCALE

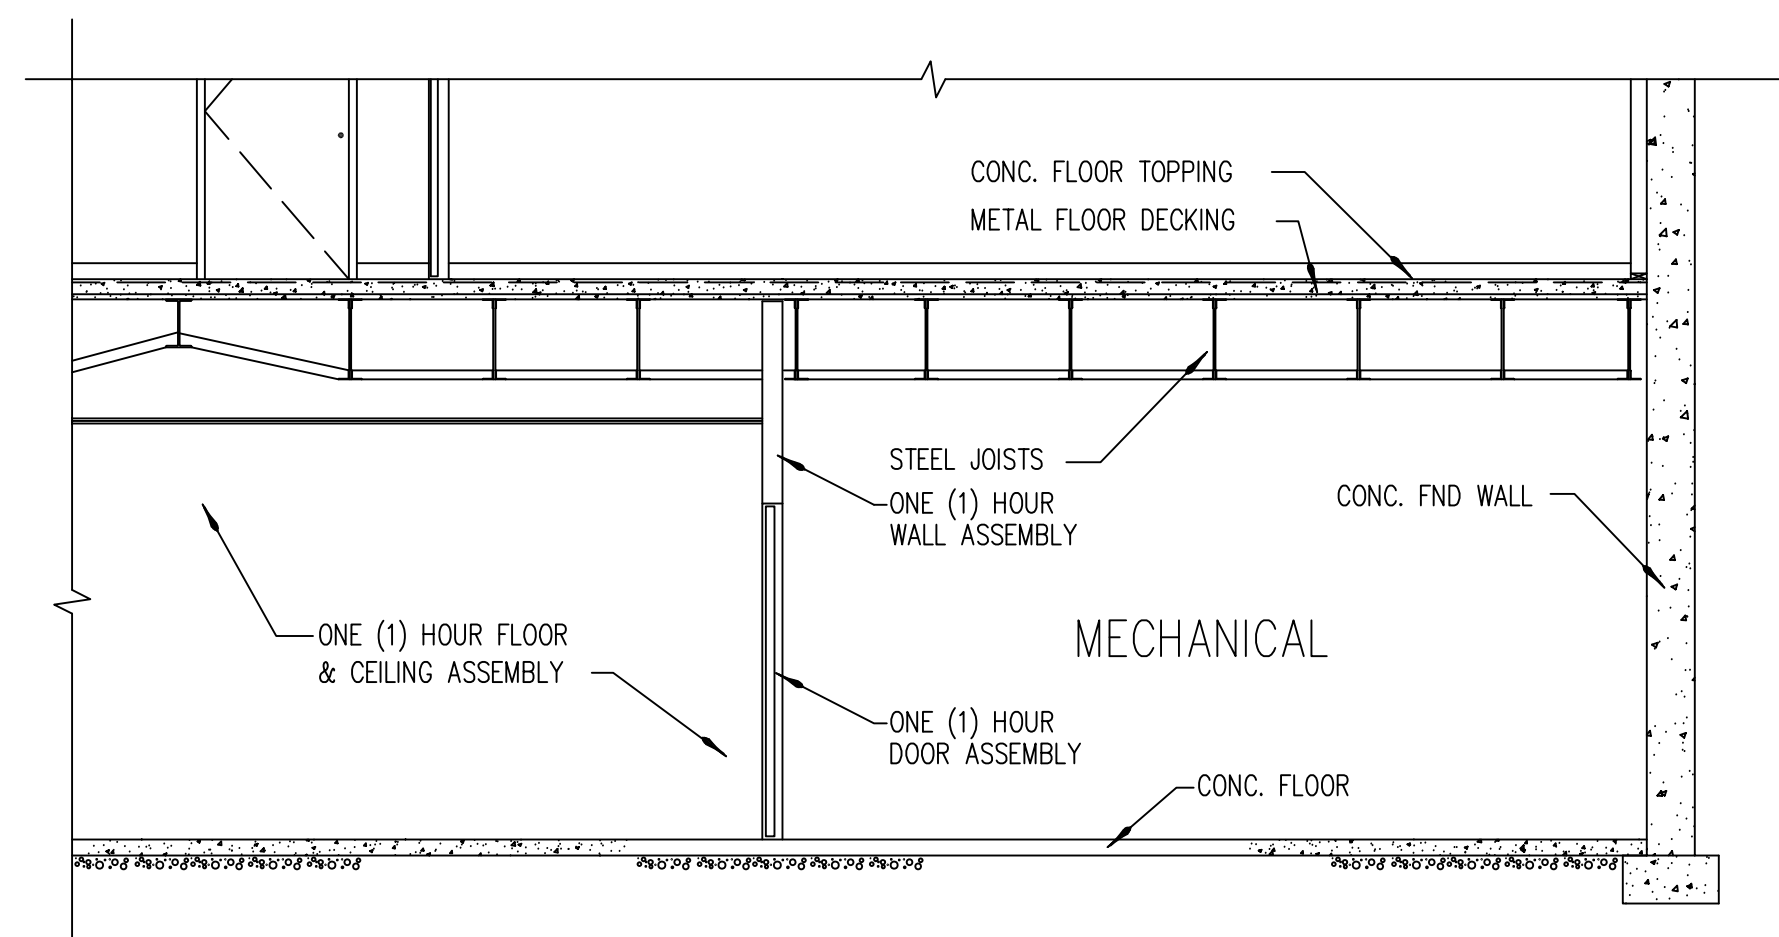

CROSS SECTION @ MECH./ELEC. RM
SCALE: NOT TO SCALE

PARTIAL LOWER FLOOR PLAN
11/09/94

SKIER'S SERVICES BUILDING
FOR
BRIGHTON SKI RESORT
Big Cottonwood Canyon
Utah

Layton Construction
Company, Inc.

2987 South 300 West
Salt Lake City, Utah
84115 (801)467-5487
Fax (801)467-2539

Layton
CONSTRUCTING WITH INTEGRITY

James R. Child Associates Architects
3809 south west temple, office 1A
salt lake city, utah 84115
(801) 268-0474


DATE/REVISION 05 • 02 • 94	PROJECT # 94005	
		SHEET NO.

A


B

C


D

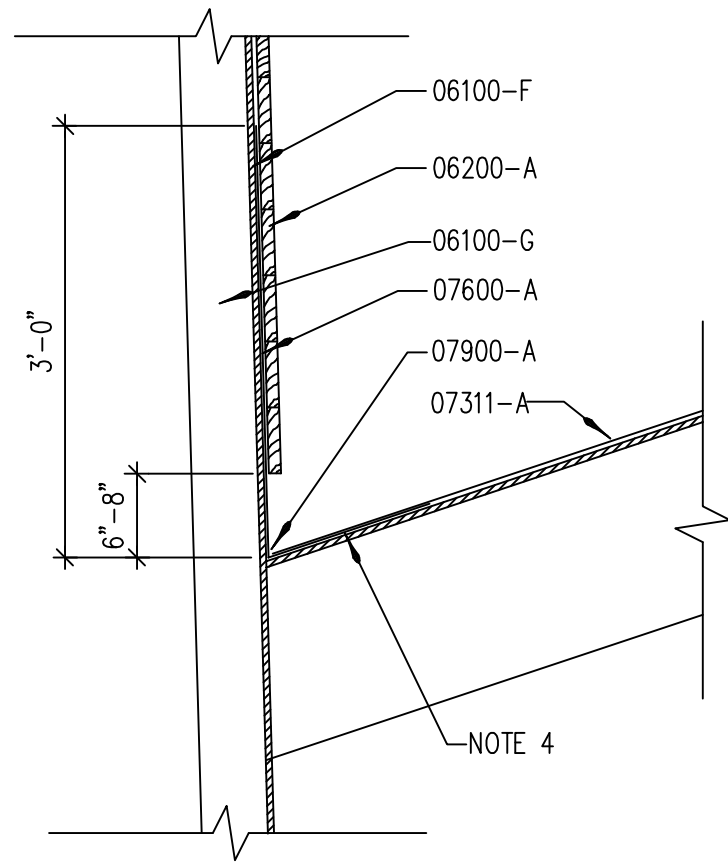


D4
A1.2
SIDING/ROOF METAL FLASHING DETAIL
SCALE: 3/4" = 1'-0"

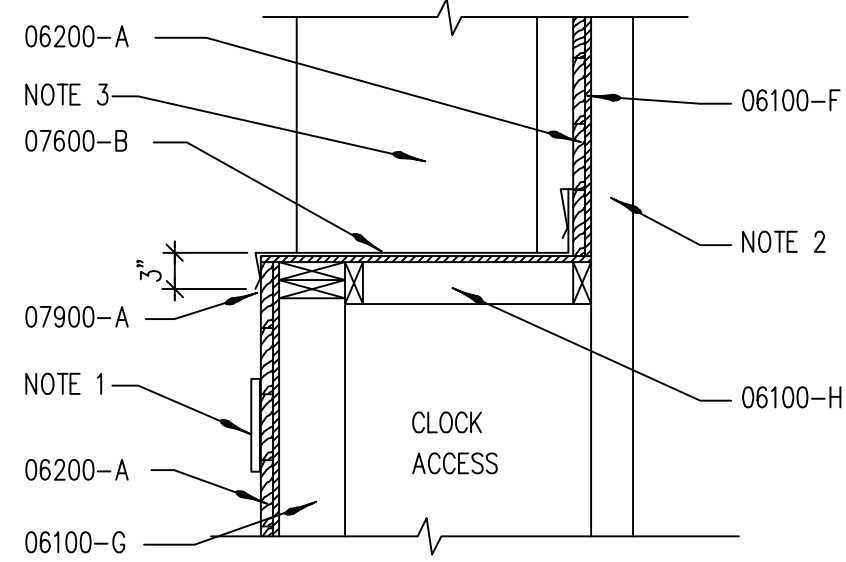

B7
A1.2
METAL FLASHING SECTION
SCALE: 3/4" = 1'-0"

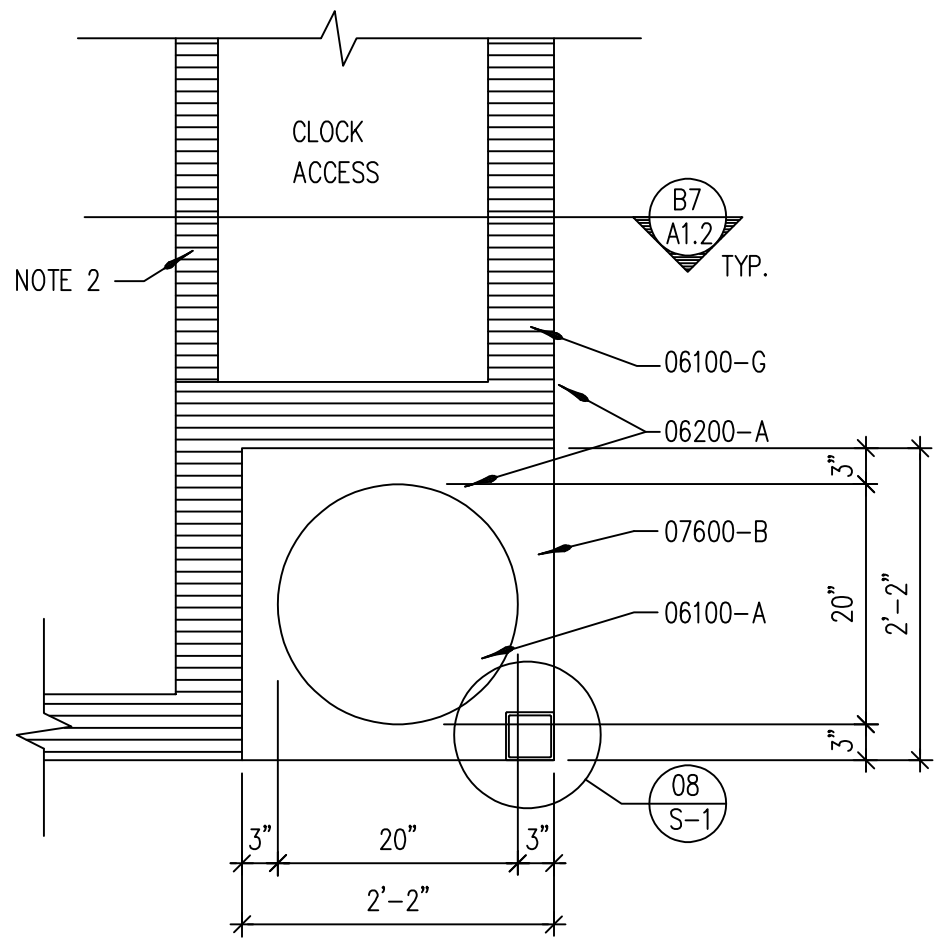

C7
A1.2
ENLARGED COLUMN DETAIL
SCALE: 3/4" = 1'-0"

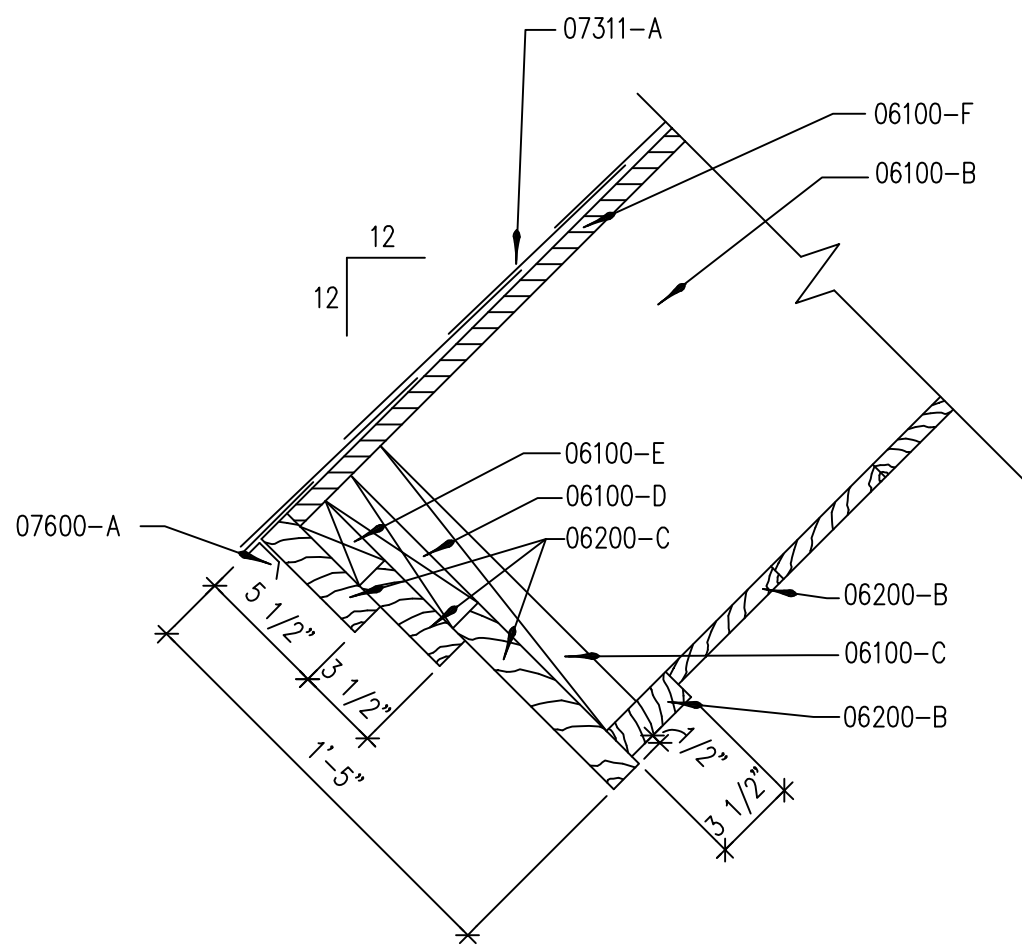

D7
A1.2
ENLARGED FASCIA DETAIL
SCALE: 1 1/2" = 1'-0"

- KEYED NOTES:**
- DIVISION 6 – WOOD & PLASTICS**
- 06100-A 20" WOOD TREE COLUMNS – PROVIDED BY OWNER.
06100-B 2x12 WOOD RAFTER'S @ 24" O.C. – REFER TO STRUCT. DRAWINGS.
06100-C CONT'. 2x12 WOOD RIM JOIST.
06100-D CONT'. 2x8 WOOD TRIM FILLER.
06100-E CONT'. 2x4 WOOD TRIM FILLER.
06100-F STRUCTURAL SHEATHING – REFER TO SPECS.
06100-G 2x6 WOOD STUDS @ 16" O.C. – REFER TO STRUCT. DWG'S.
06100-H 2x4 WOOD STUDS @ 16" O.C. TO FOLLOW THE RADIUS OF THE CLOCK – REFER TO SHEET A1.1.
- 06200-A 1x6 ROUGH SAWN T&G CEDAR SIDING – STAIN (4) SIDES. REFER TO SPECS.
06200-B CONT'. 2x4 ROUGH SAWN SOFFIT TRIM – REFER TO SPECS.
06200-C 2x ROUGH SAWN CEDAR TRIM – REFER TO SPECS.

- DIVISION 7 – THERMAL & MOISTURE PROTECTION**
- 07311-A ASPHALT SHINGLE ROOF – REFER TO SPECS.
07600-A FLASHING & COUNTER FLASHING BEHIND WOOD SIDING – REFER TO SPECS.
07600-B PRE-FINISHED FLASHING – REFER TO SPECS.
07900-A CONT'. SEALANT AROUND FLASHING – REFER TO SPECS.

- GENERAL NOTES:**
1. CLOCK FACE NUMBERS – REFER TO SPECS.
2. 2x4'S STUD WALL @ 16" O.C. DOWN TO FLOOR BELOW – REFER TO B1/A1.1.
3. TREE COLUMN – BEYOND.
4. FLASHING UNDER ROOFING SYSTEM – TYP. WHERE ROOF MEETS TOWER.

SKIER'S SERVICES BUILDING
FOR
BRIGHTON SKI RESORT
Big Cottonwood Canyon
Utah

Layton Construction
Company, Inc.

2987 South 300 West
Salt Lake City, Utah
84115 (801)467-5487
Fax (801)467-2539

Layton
CONSTRUCTING WITH INTEGRITY

James R. Child Associates Architects
3809 south west temple, office 1A
salt lake city, utah 84115
(801) 268-0474

DATE/REVISION PROJECT #
08 - 19 - 94 94005

SHEET NO.


A1.2

A

B

C


D

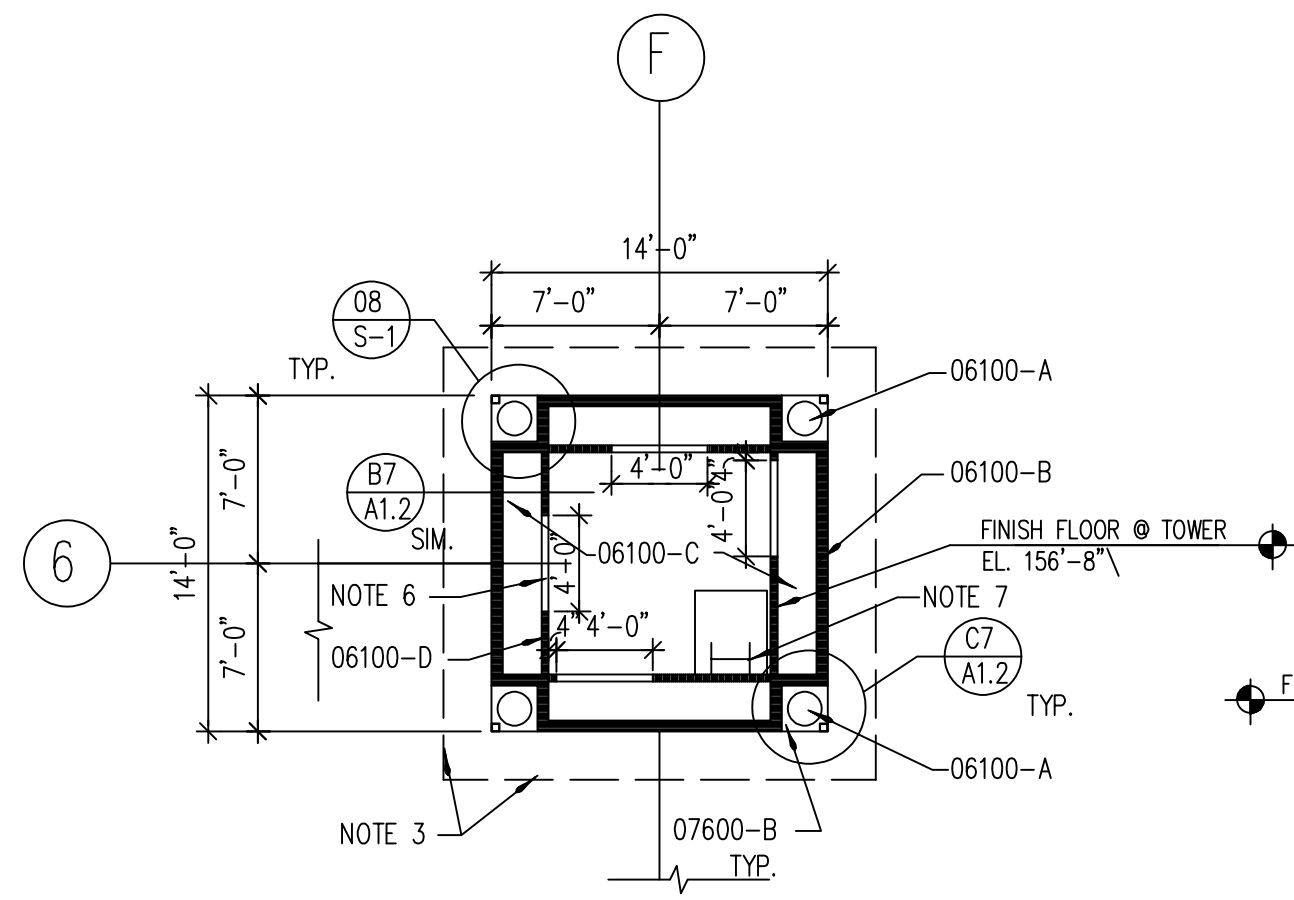

B1
A1.1

PLATFORM PLAN — @ 40'-0"


SCALE: 1/8" = 1'-0"

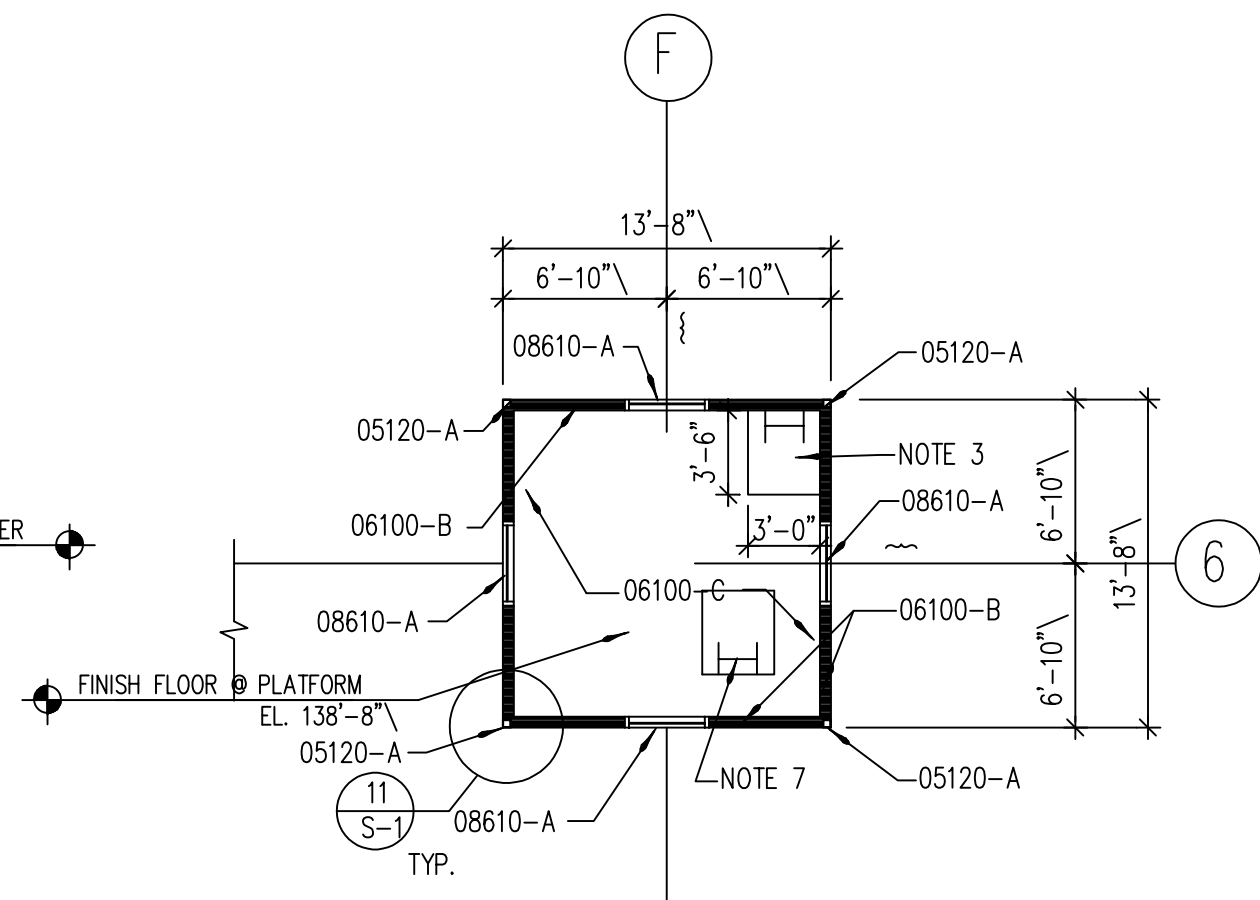

B3
A1.1

PLATFORM PLAN — @ 22'-0"


SCALE: 1/8" = 1'-0"

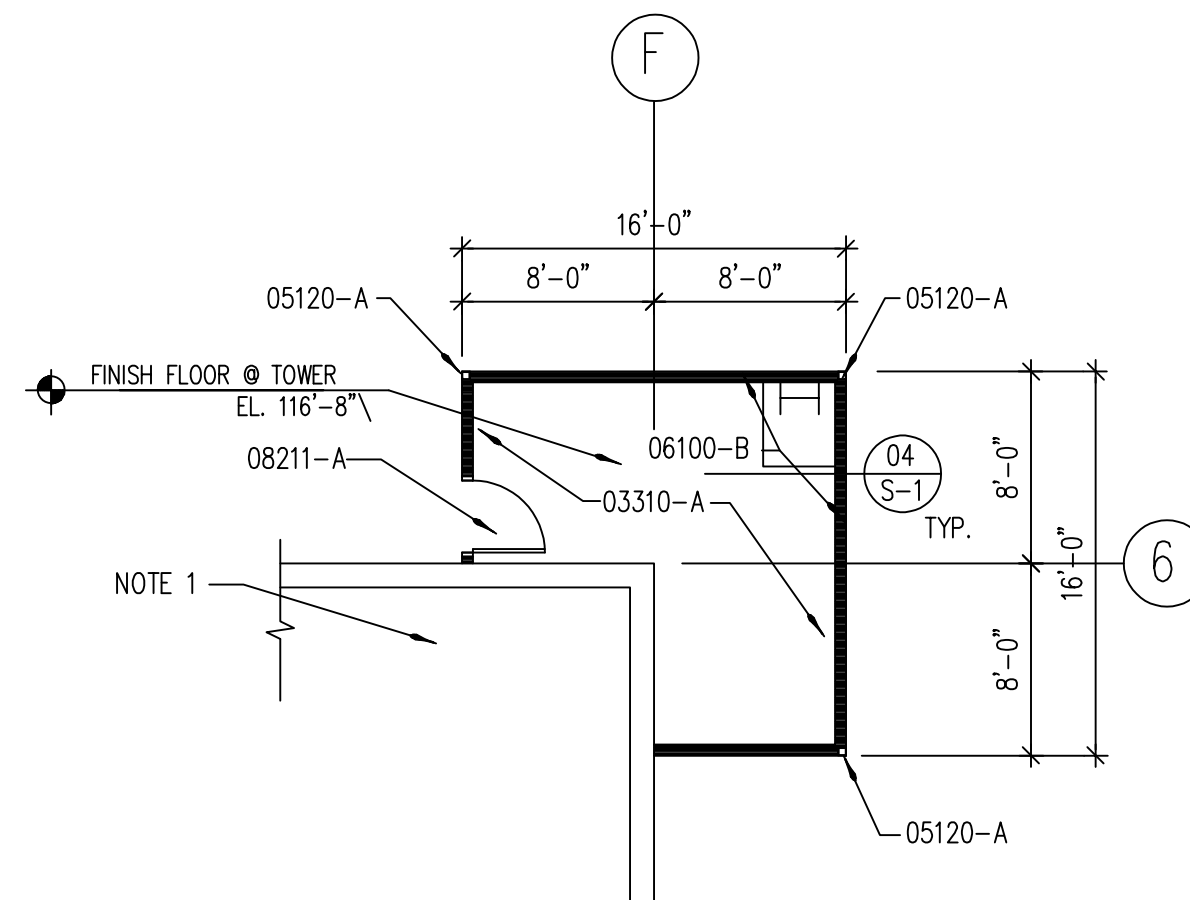

B5
A1.1

TOWER FLOOR PLAN


SCALE: 1/8" = 1'-0"

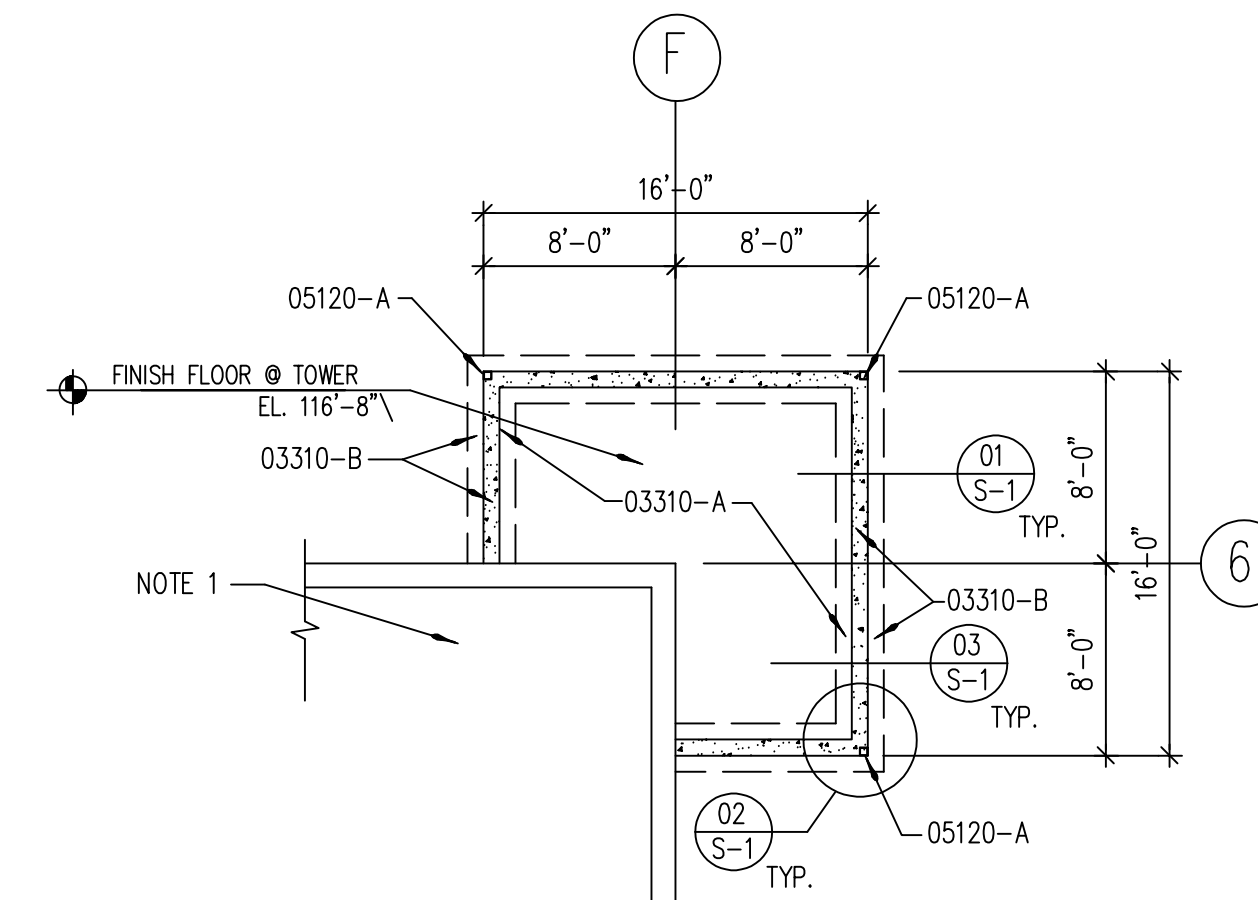

B7
A1.1

TOWER FOOTING PLAN


SCALE: 1/8" = 1'-0"

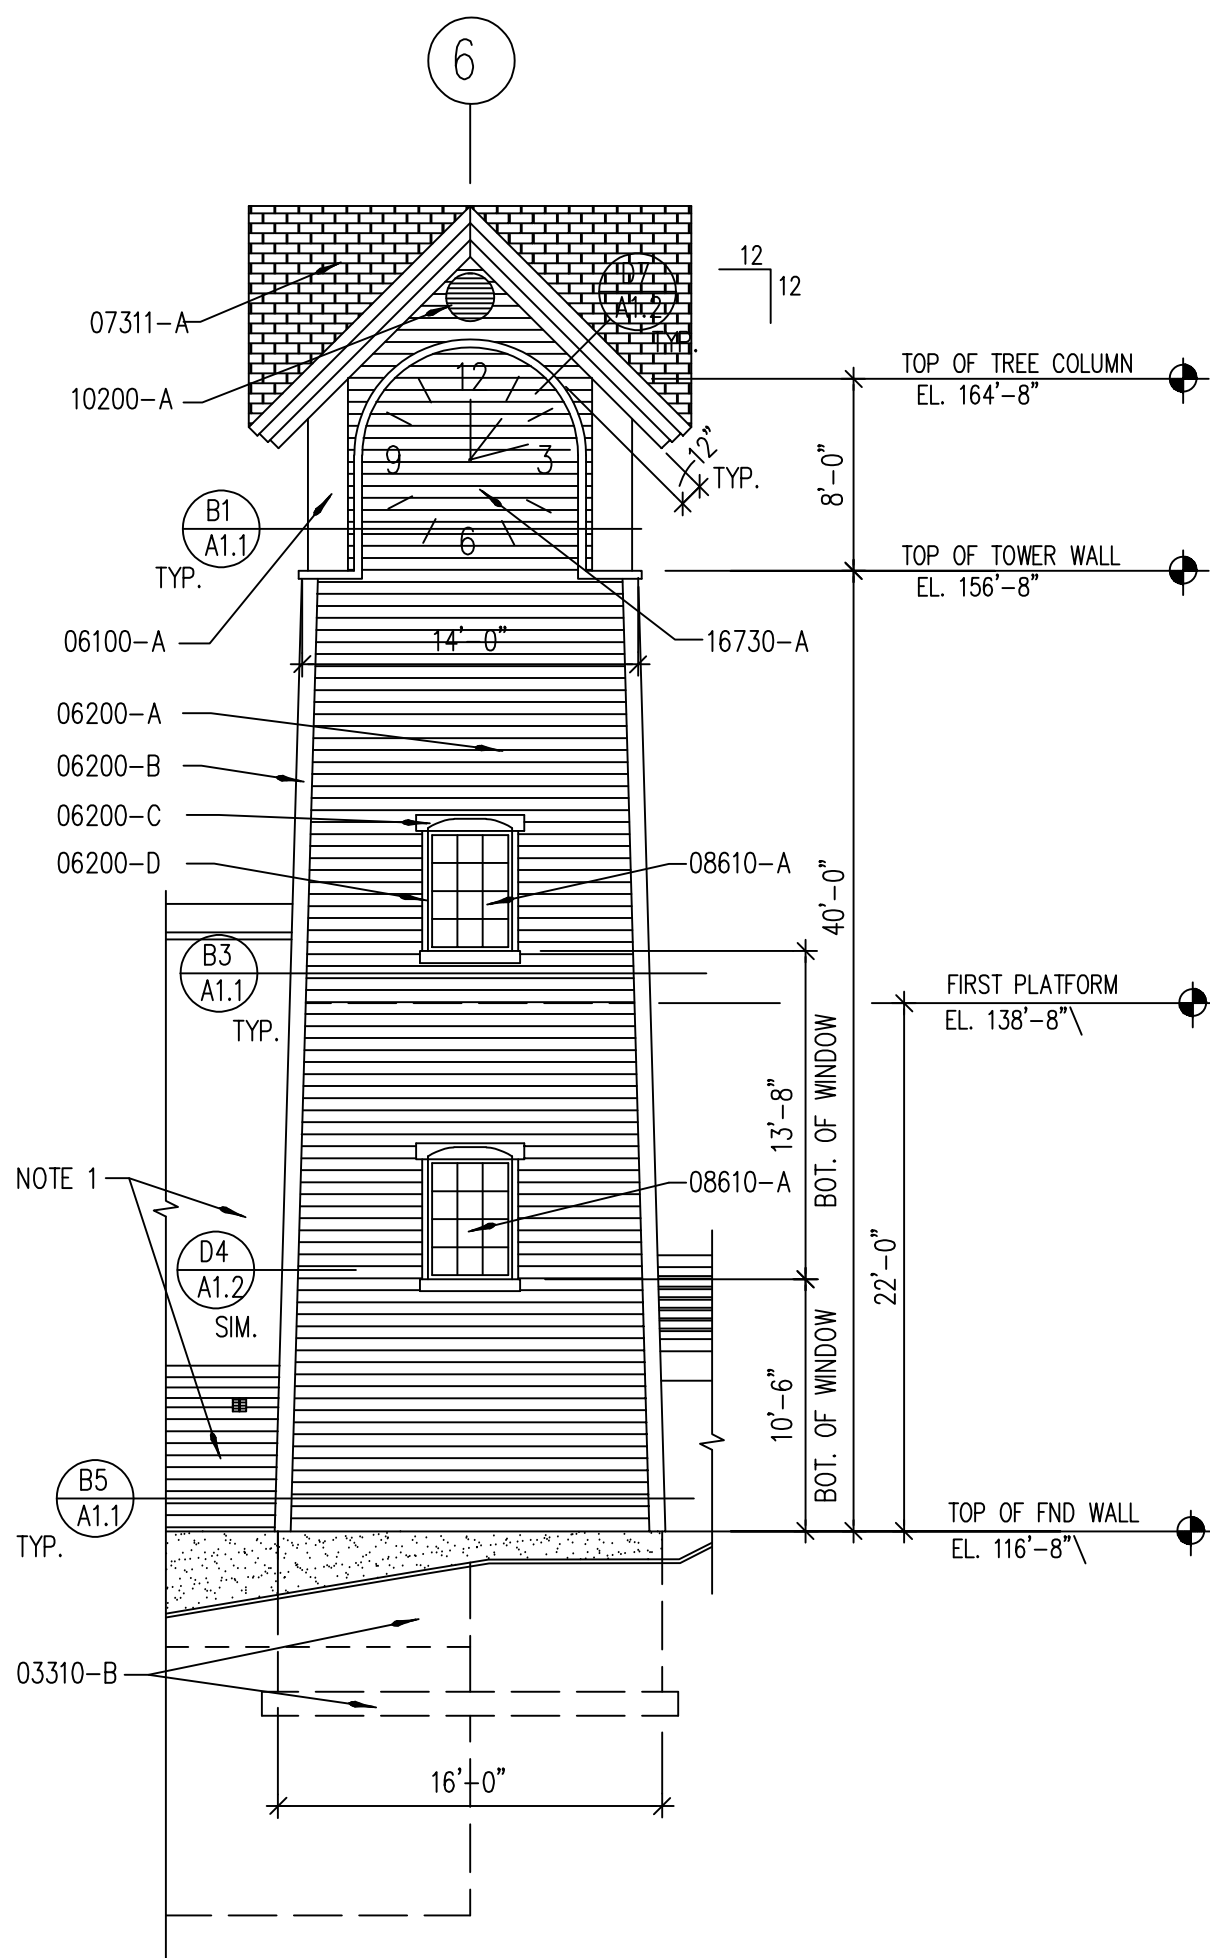

D1
A1.1

SOUTH ELEVATION


SCALE: 1/8" = 1'-0"

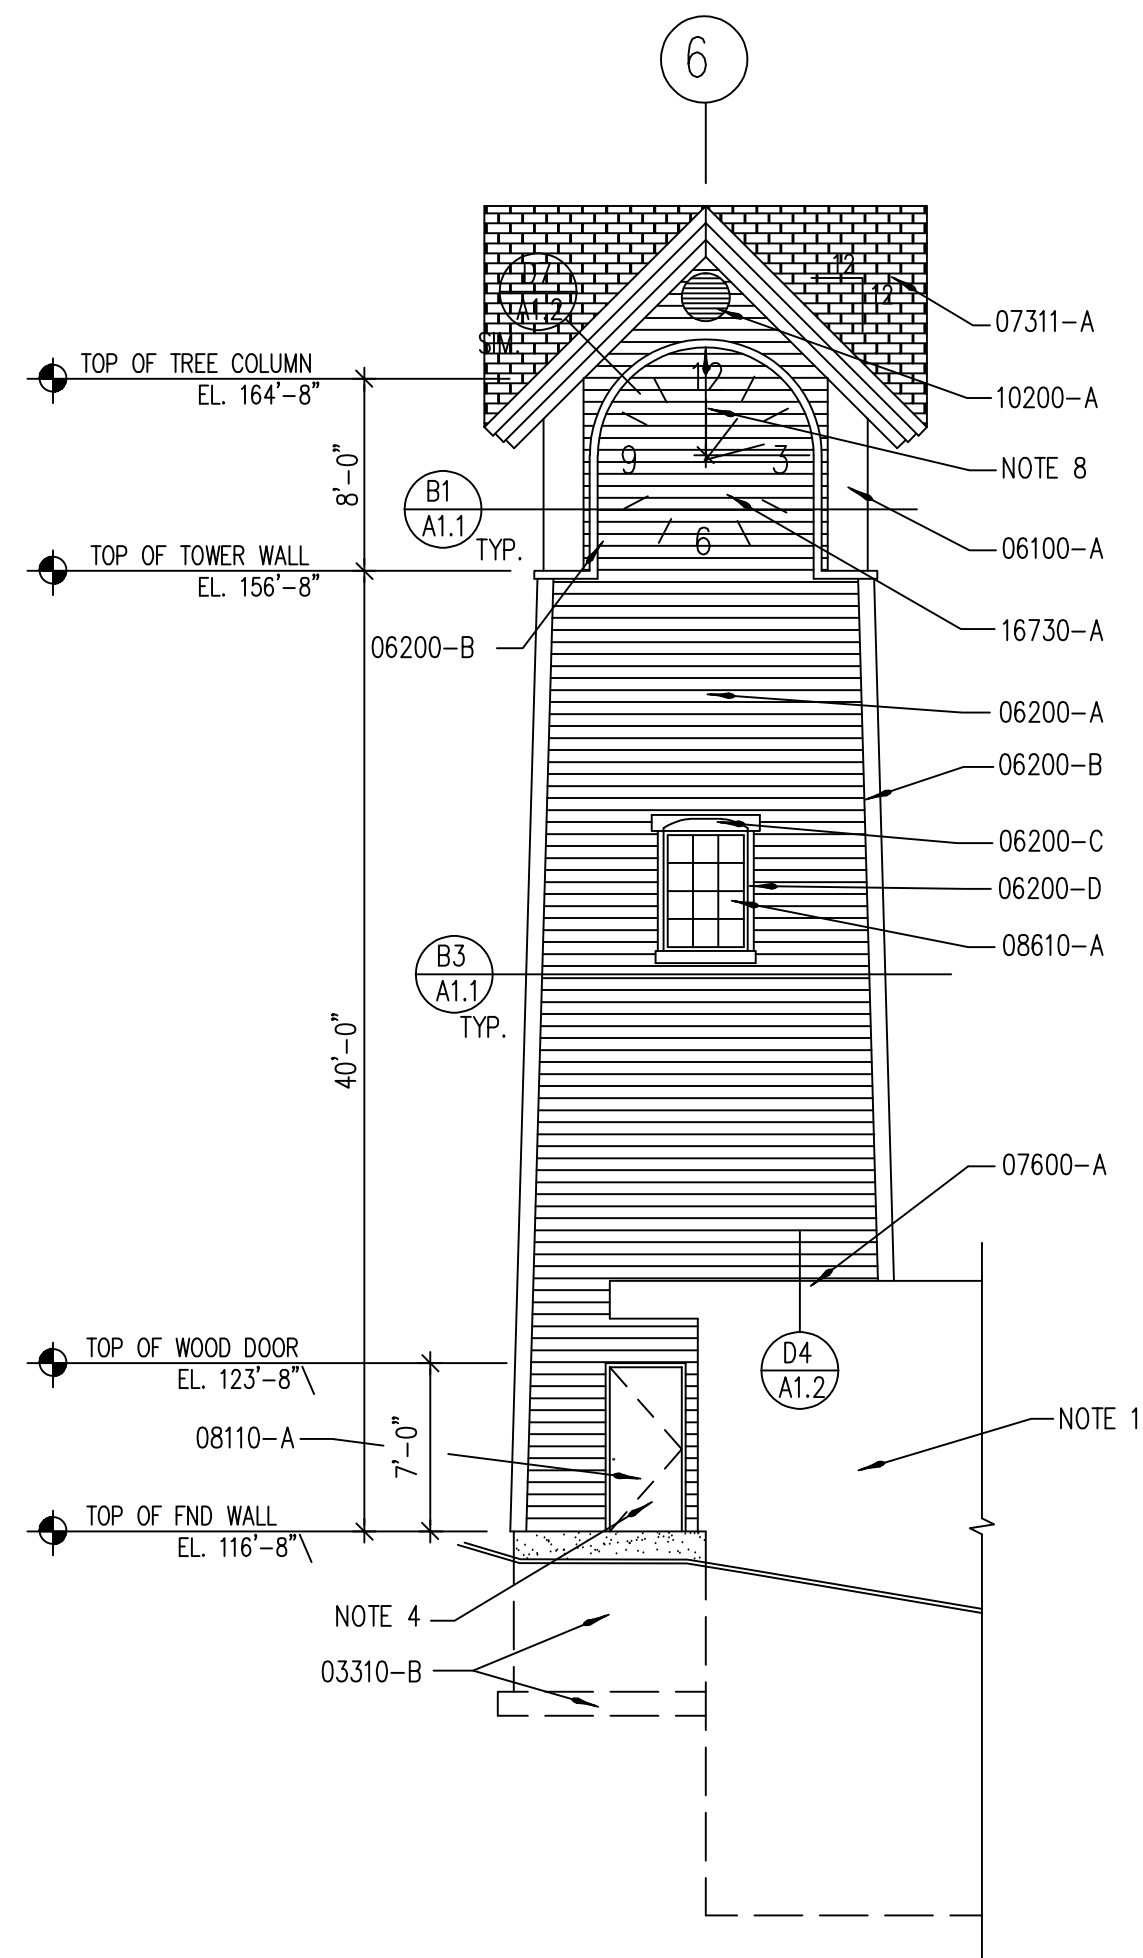

D7
A1.1

WEST ELEVATION


SCALE: 1/8" = 1'-0"

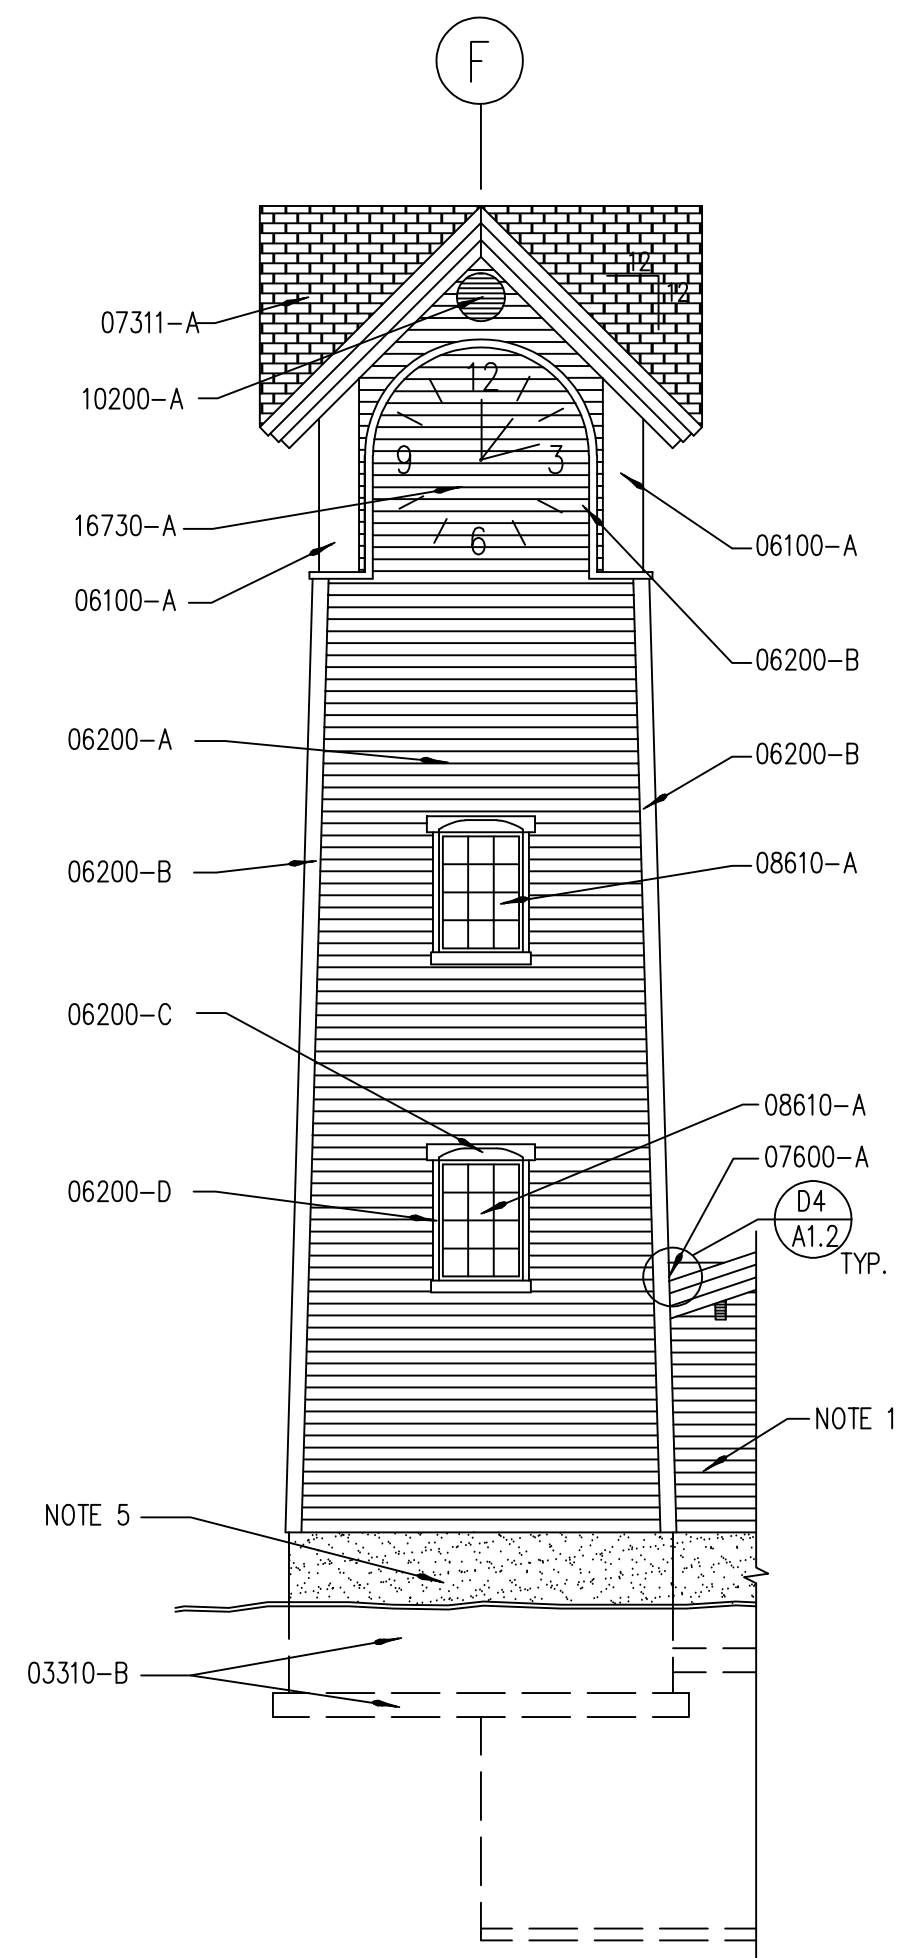

D5
A1.1

EAST ELEVATION

SCALE: 1/8" = 1'-0"

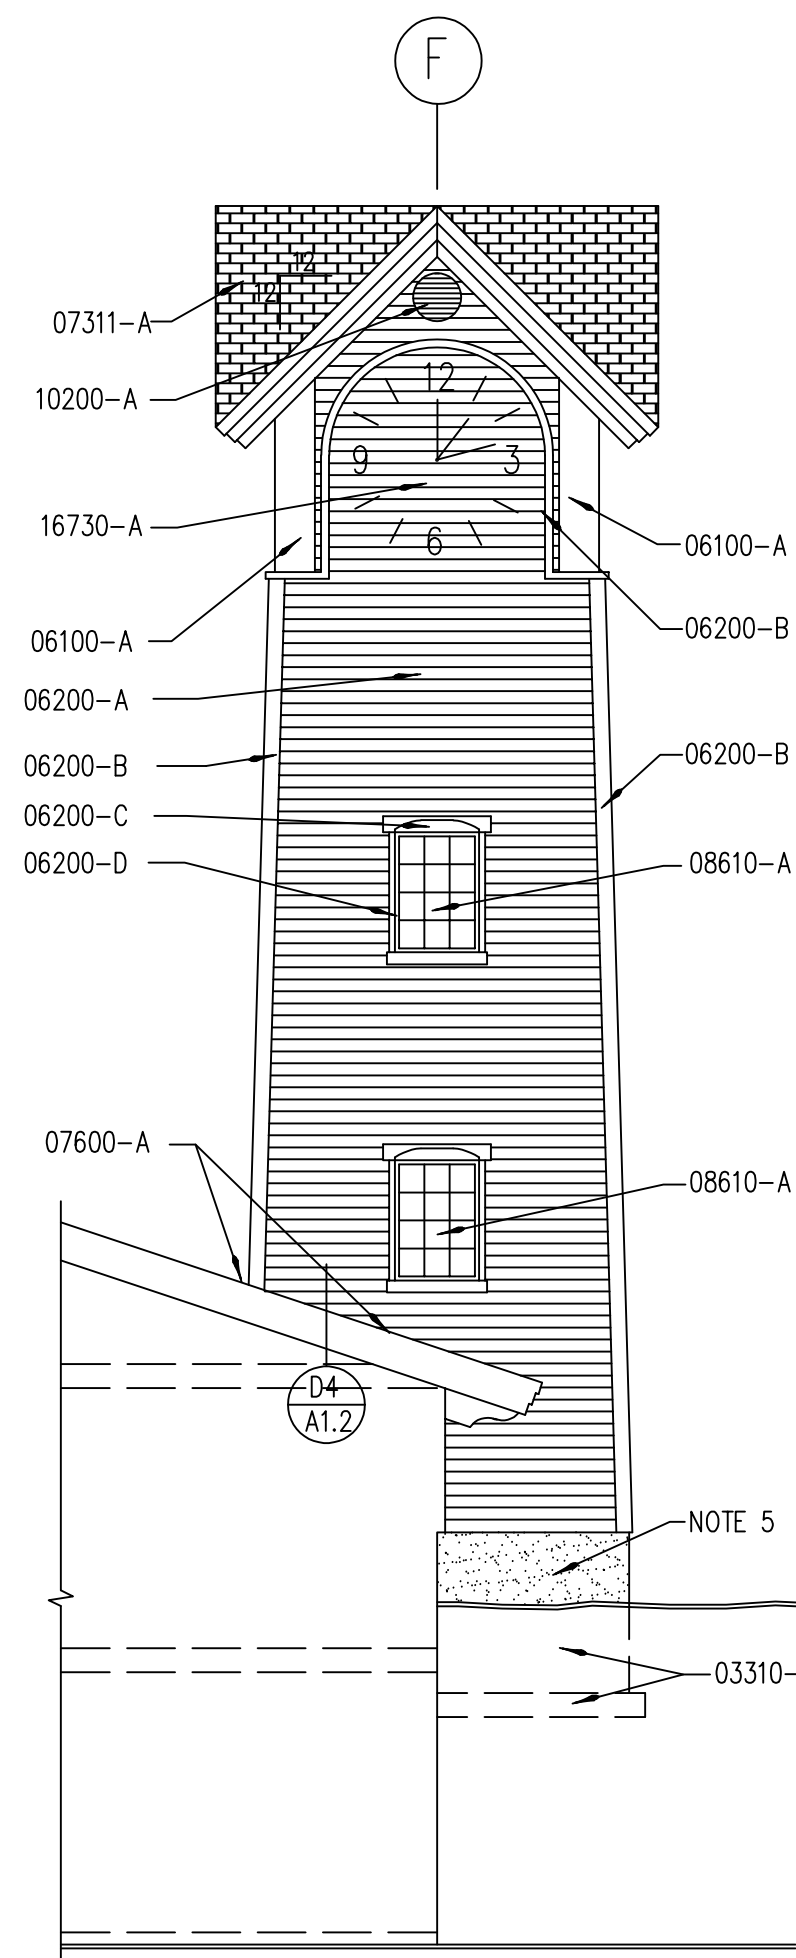

D7
A1.1

NORTH ELEVATION

SCALE: 1/8" = 1'-0"

KEYED NOTES:

DIVISION 3 - CONCRETE

- 03310-A 4" CONC. FLOOR SLAB - REFER TO STRUCT. DWG'S.
03310-B CONC. FOOTING & FOUNDATION - REFER TO STRUCT. DWG'S.

DIVISION 5 - METALS

- 05120-A STEEL TUBE COLUMN - REFER TO STRUCT. DWG'S.

DIVISION 6 - WOOD & PLASTICS

- 06100-A 20" WOOD TREE COLUMNS - PROVIDED BY OWNER.
06100-B 2x6 WOOD STUDS @ 16" O.C.
06100-C 3/4" T&G PLYMD ON 2x12'S @ 16" O.C. - REFER TO STRUCTURAL DWG'S.
06100-D 2x4 WOOD STUDS @ 16" O.C.
06200-A 1x6 ROUGH SAWN T&G CEDAR SIDING - STAIN (4) SIDES. REFER TO SPECS.
06200-B 1x6 ROUGH SAWN CEDAR TRIM - REFER TO SPECS.
06200-C 2x6 ROUGH SAWN CEDAR HEADER W/ ROUTED RADIUS.
06200-D 1x3 ROUGH SAWN CEDAR TRIM - REFER TO SPECS.

DIVISION 7 - THERMAL & MOISTURE PROTECTION

- 07311-A ASPHALT SHINGLE ROOF - REFER TO SPECS.
07600-A FLASHING & COUNTER FLASHING BEHIND WOOD SIDING - REFER TO SPECS.
07600-B PRE-FINISHED FLASHING - REFER TO DETAIL & SPECS.

DIVISION 8 - DOORS & WINDOWS

- 08110-A HOLLOW-METAL DOOR & FRAME (PTD.) - REFER TO SPECS.
08610-A WOOD WINDOWS - REFER TO SPECS.

DIVISION 10 - SPECIALTIES

- 10200-A GABLE VENT - REFER TO SPECS.

DIVISION 16 - ELECTRICAL

- 16730-A ELECTRICAL CLOCK FACE & MECHAN. DEVICE - REFER TO SPECS.

GENERAL NOTES:

- EXISTING SKIER'S BUILDING.
- LADDER OPENING - REFER TO STRUCT. DWG'S.
- DASH LINE INDICATES ROOF OVERHANG.
- WOOD SIDING TO FASTENED TO WOOD DOOR - REFER TO SPECS.
- PLASTER FINISH ALL EXPOSED CONC. FND WALL TO SKIER'S SERVICES BUILDING.
- WALL ACCESS TO CLOCKS.
- WOOD LADDER.
- DIAMETER 2'-3" (RAD. 4'-6") OF CLOCK.

SKIER'S SERVICES BUILDING
FOR
BRIGHTON SKI RESORT
Big Cottonwood Canyon
Utah

Layton Construction
Company, Inc.

2987 South 300 West
Salt Lake City, Utah
84115 (801)467-5487
Fax (801)467-2539

Layton
CONSTRUCTING WITH INTEGRITY

James R. Child Associates Architects

3809 south west temple, office 1A
salt lake city, utah 84115
(801) 268-0474

DATE/REVISION
08 - 19 - 94

PROJECT #
94005

SHEET NO.




A1.1

A

B

C

D

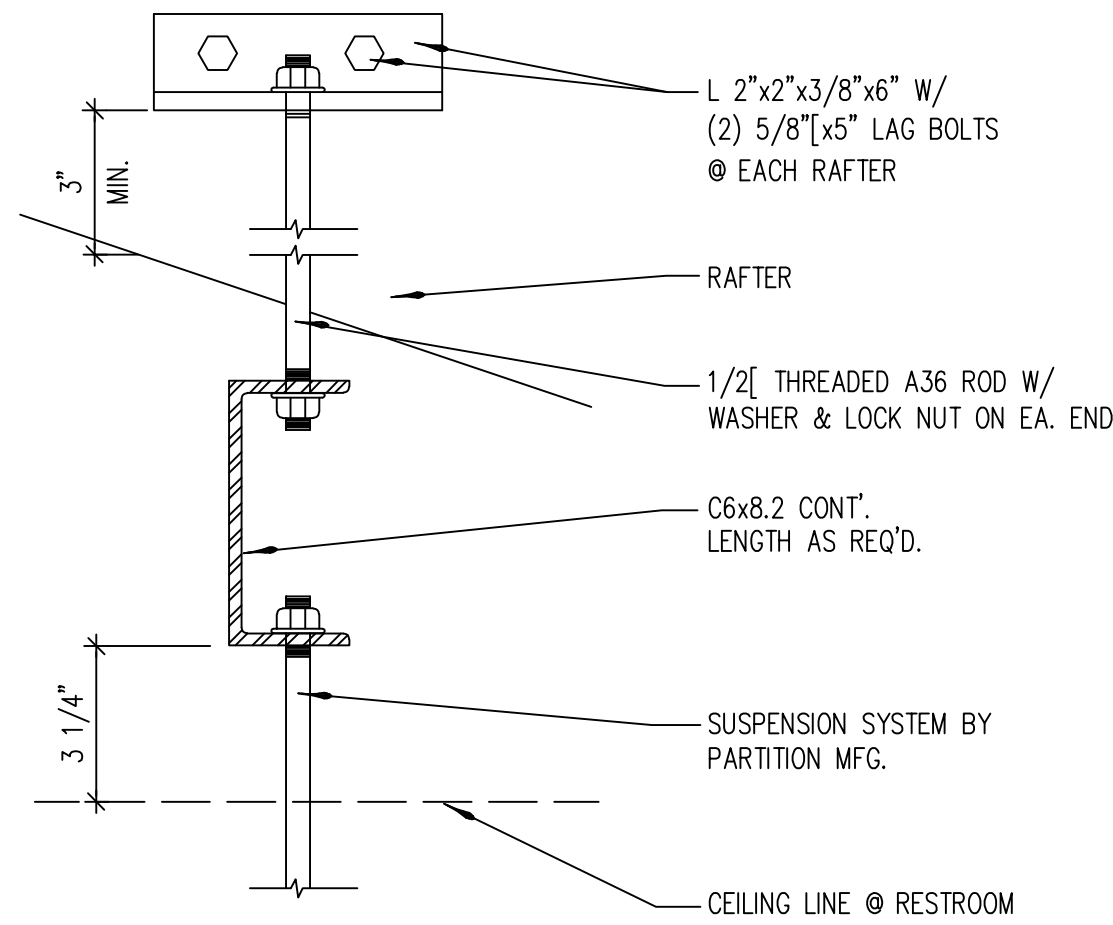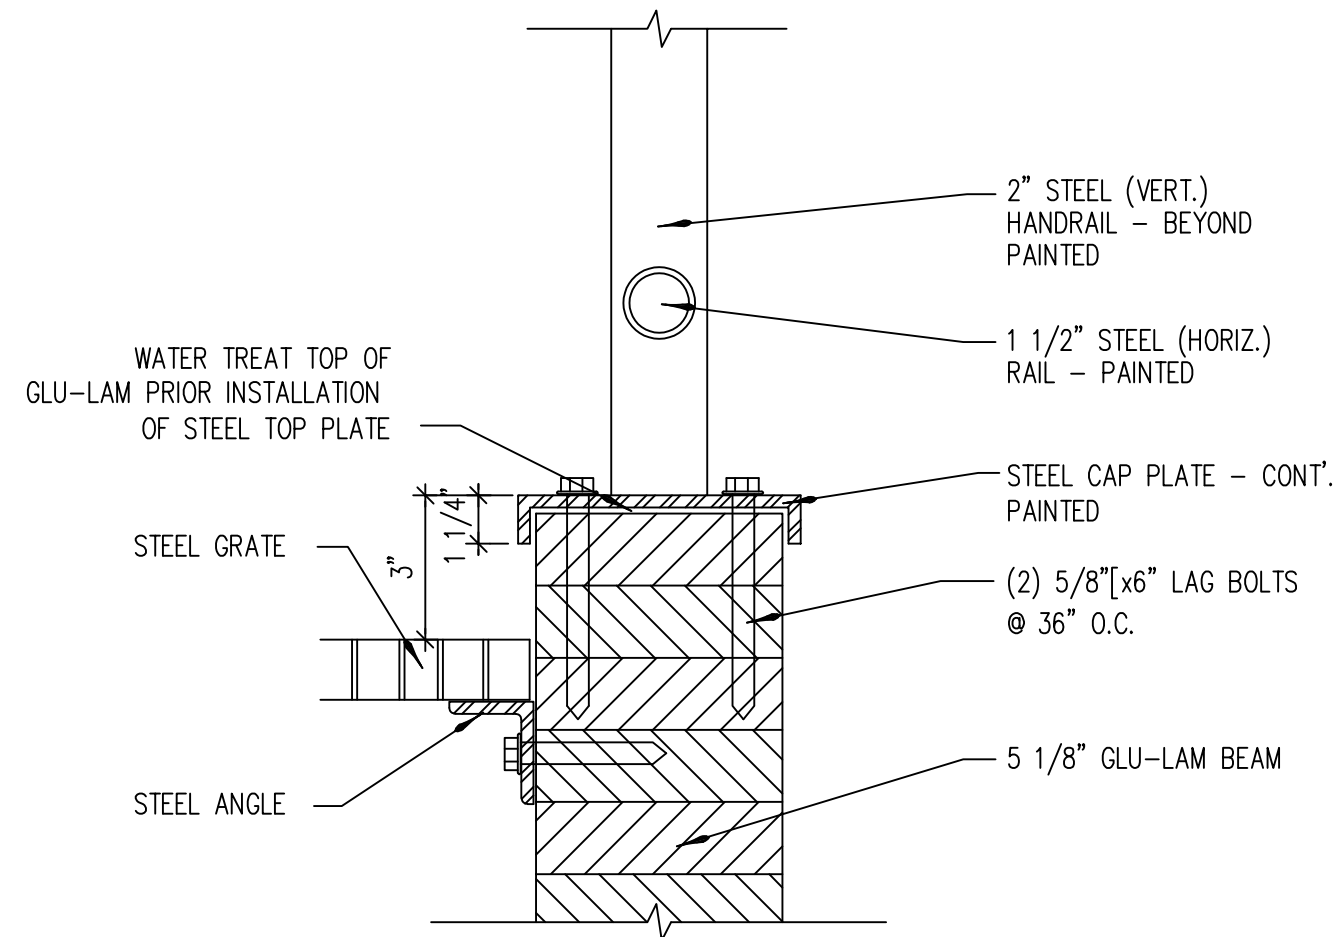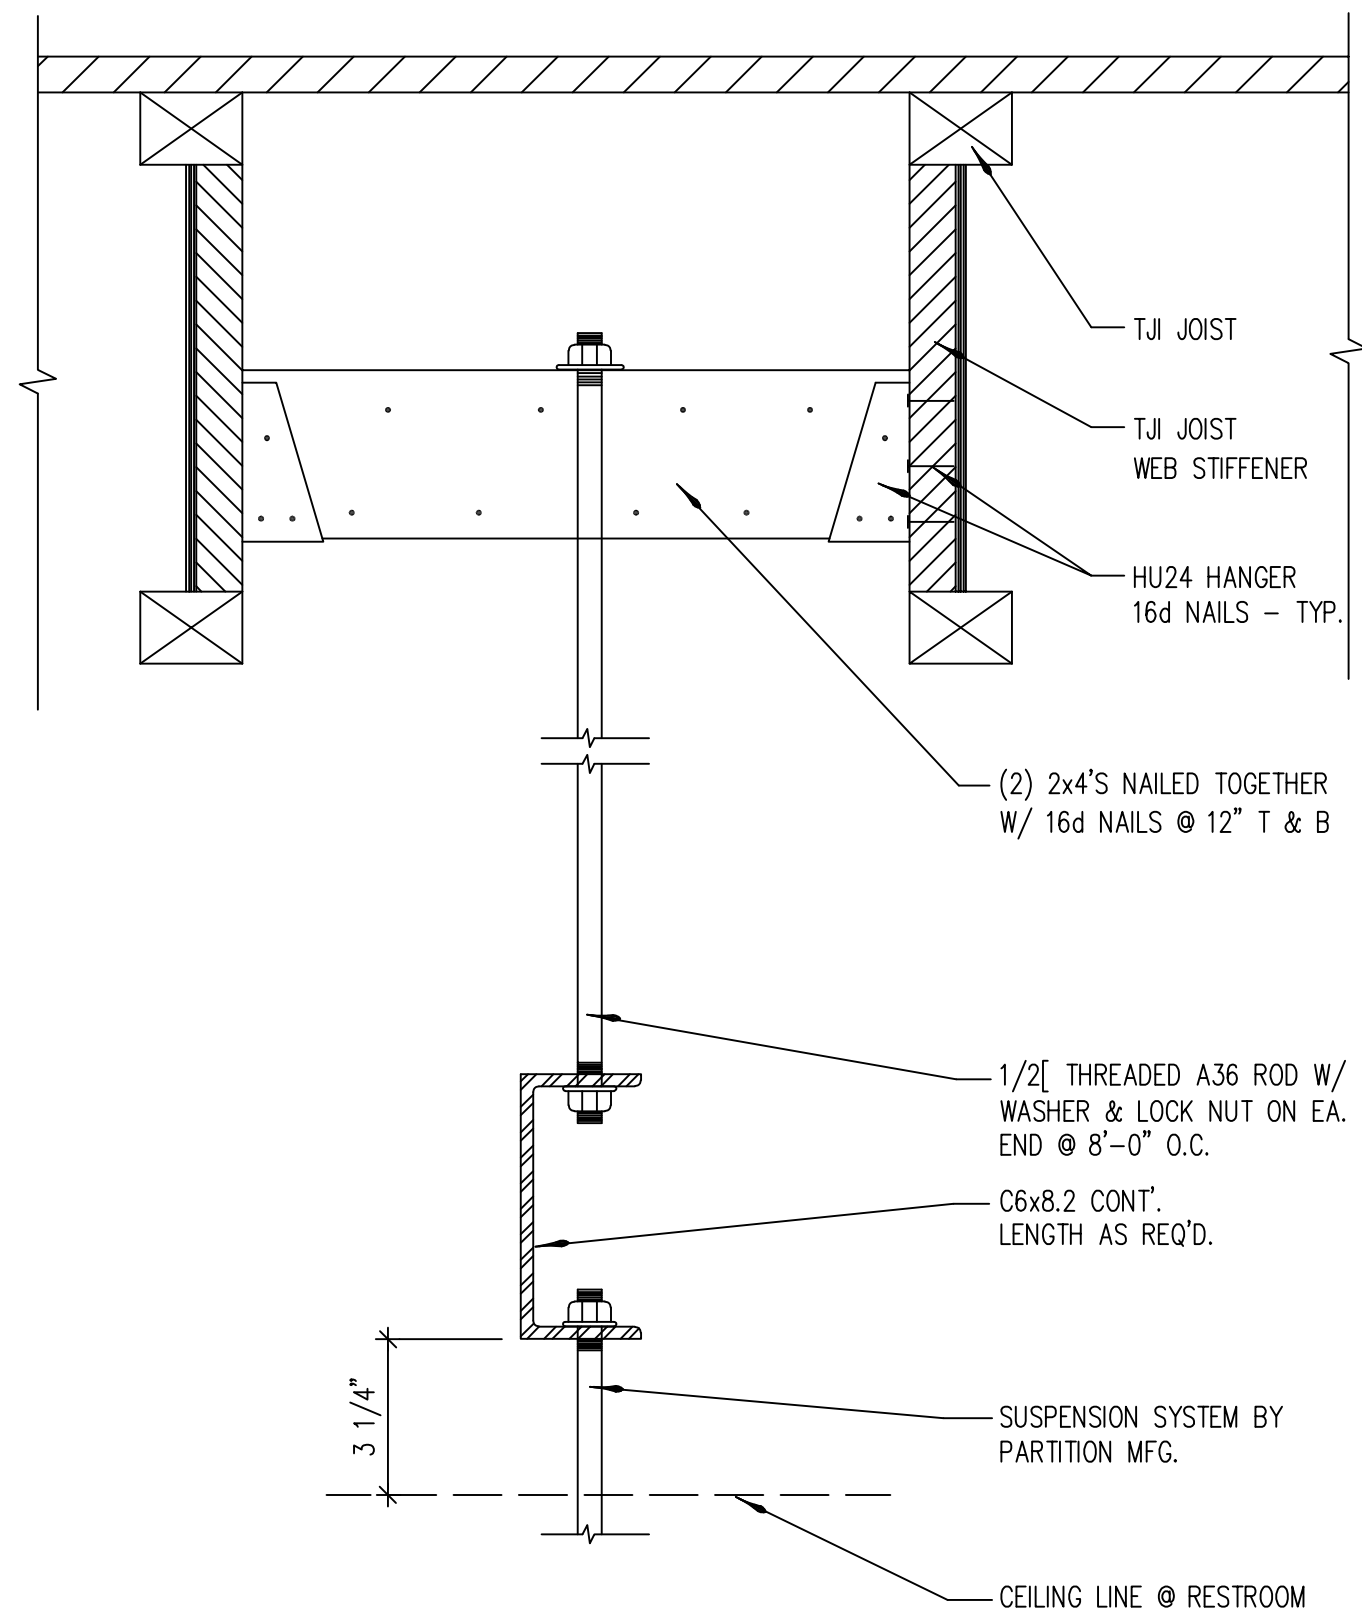

SKIER'S SERVICES BUILDING
FOR
BRIGHTON SKI RESORT
Big Cottonwood Canyon
Utah

Layton Construction
Company, Inc.

2987 South 300 West
Salt Lake City, Utah
84115 (801)467-5487
Fax (801)467-2539

Layton
CONSTRUCTING WITH INTEGRITY

James R. Child Associates Architects
3809 south west temple, office 1A
salt lake city, utah 84115
(801) 268-0474

DATE/REVISION
04 • 28 • 94
06 • 22 • 94

PROJECT #
94005
△

SHEET NO.

A1.1