

Unified Fire Authority, Greater Salt Lake **Fire Prevention Bureau Building and Site Development Plan Review**



Salt Lake County Townships **UNIFIED FIRE AUTHORITY REVIEW**

Date: January 23, 2017

Permit #: 170067

Project Name: New Brighton Recovery Campus

Thank you for submitting your plans for the New Brighton Recovery Campus project. Please review all comments contained in this letter. This project SHALL, be designed to meet all requirements of the 2012 International Fire Code. Please contact the Area Fire Marshal Don Buckley at (801) 824-3714 for any and all inspections or questions.

- 1. Fire Sprinklers Required. Deferred submittal for fire sprinkler shop drawings are to be sent directly to the following address: Unified Fire Authority, 3380 South 900 West, Salt Lake City, Utah 84119. Attention: Stewart Gray. A minimum of two sets of plans, complete with manufacturer cut sheets, and hydraulic calculations. Plans must be ink signed by a NICET level III or better in Auto Sprinkler Layout. (There needs to be a hydrant with-in a 100 feet of the FDC.) FDC is required to have KNOX Locking Caps. ALL FIRE PROTECTION PLANS REQUIRE 3rd PARTY REVIEW PRIOR TO BE SUBMITTED TO THE UNIFIED FIRE AUTHORITY.
- 2. Post Indicator Valve with Tamper Required. If there is no designated fire riser room with a direct access door from the outside. There shall be either a wall mounted P.I.V (OS&Y) or a typical P.I.V placed a minimum distance of 40 feet from the building with a tamper switch.
- 3. Low Frequency Fire Alarm Required. Deferred submittal for fire alarm shop drawings are to be sent directly to the following address: Unified Fire Authority, 3380 South 900 West, Salt Lake City, Utah 84119. Attention: Stewart Gray. A minimum of two sets of plans, complete with manufacturer cut sheets, and battery calculations. Plans must be ink signed by a NICET level III or better in Fire Alarm Systems. ALL FIRE ALARM PLANS REQUIRE 3rd PARTY REVIEW PRIOR TO BE SUBMITTED TO THE UNIFIED FIRE AUTHORITY.
- 4. Knox Boxes Required. Fire Department "Knox Brand" lock box to be mounted to exterior walls, near the main entrance and/or nearest the door serving the exterior access to the fire sprinkler riser room. (At a height of 5 feet to the top of the box) Lock box purchase can be arranged by the General Contractor. See attached information form.

5.	Visible Addressing Required. New and existing building
	legible and visible from the street fronting the property. T
	background.

Notes:

Donald P. Buckley Jr., Salt Lake County East Area Fire Marshal, Unified Fire Authority, 3380 South 900 West Salt Lake City, Utah 84119 Phone: (801) 824-3714 Fax: (385) 468-9030


BELOW:

ABOVE FINISHED FLOOR

AND TOE CLEARANCE IS REQUIRED.

AND KNEE CLEARANCE (NO CABINET)

OF ICC A117.1-09 (48").

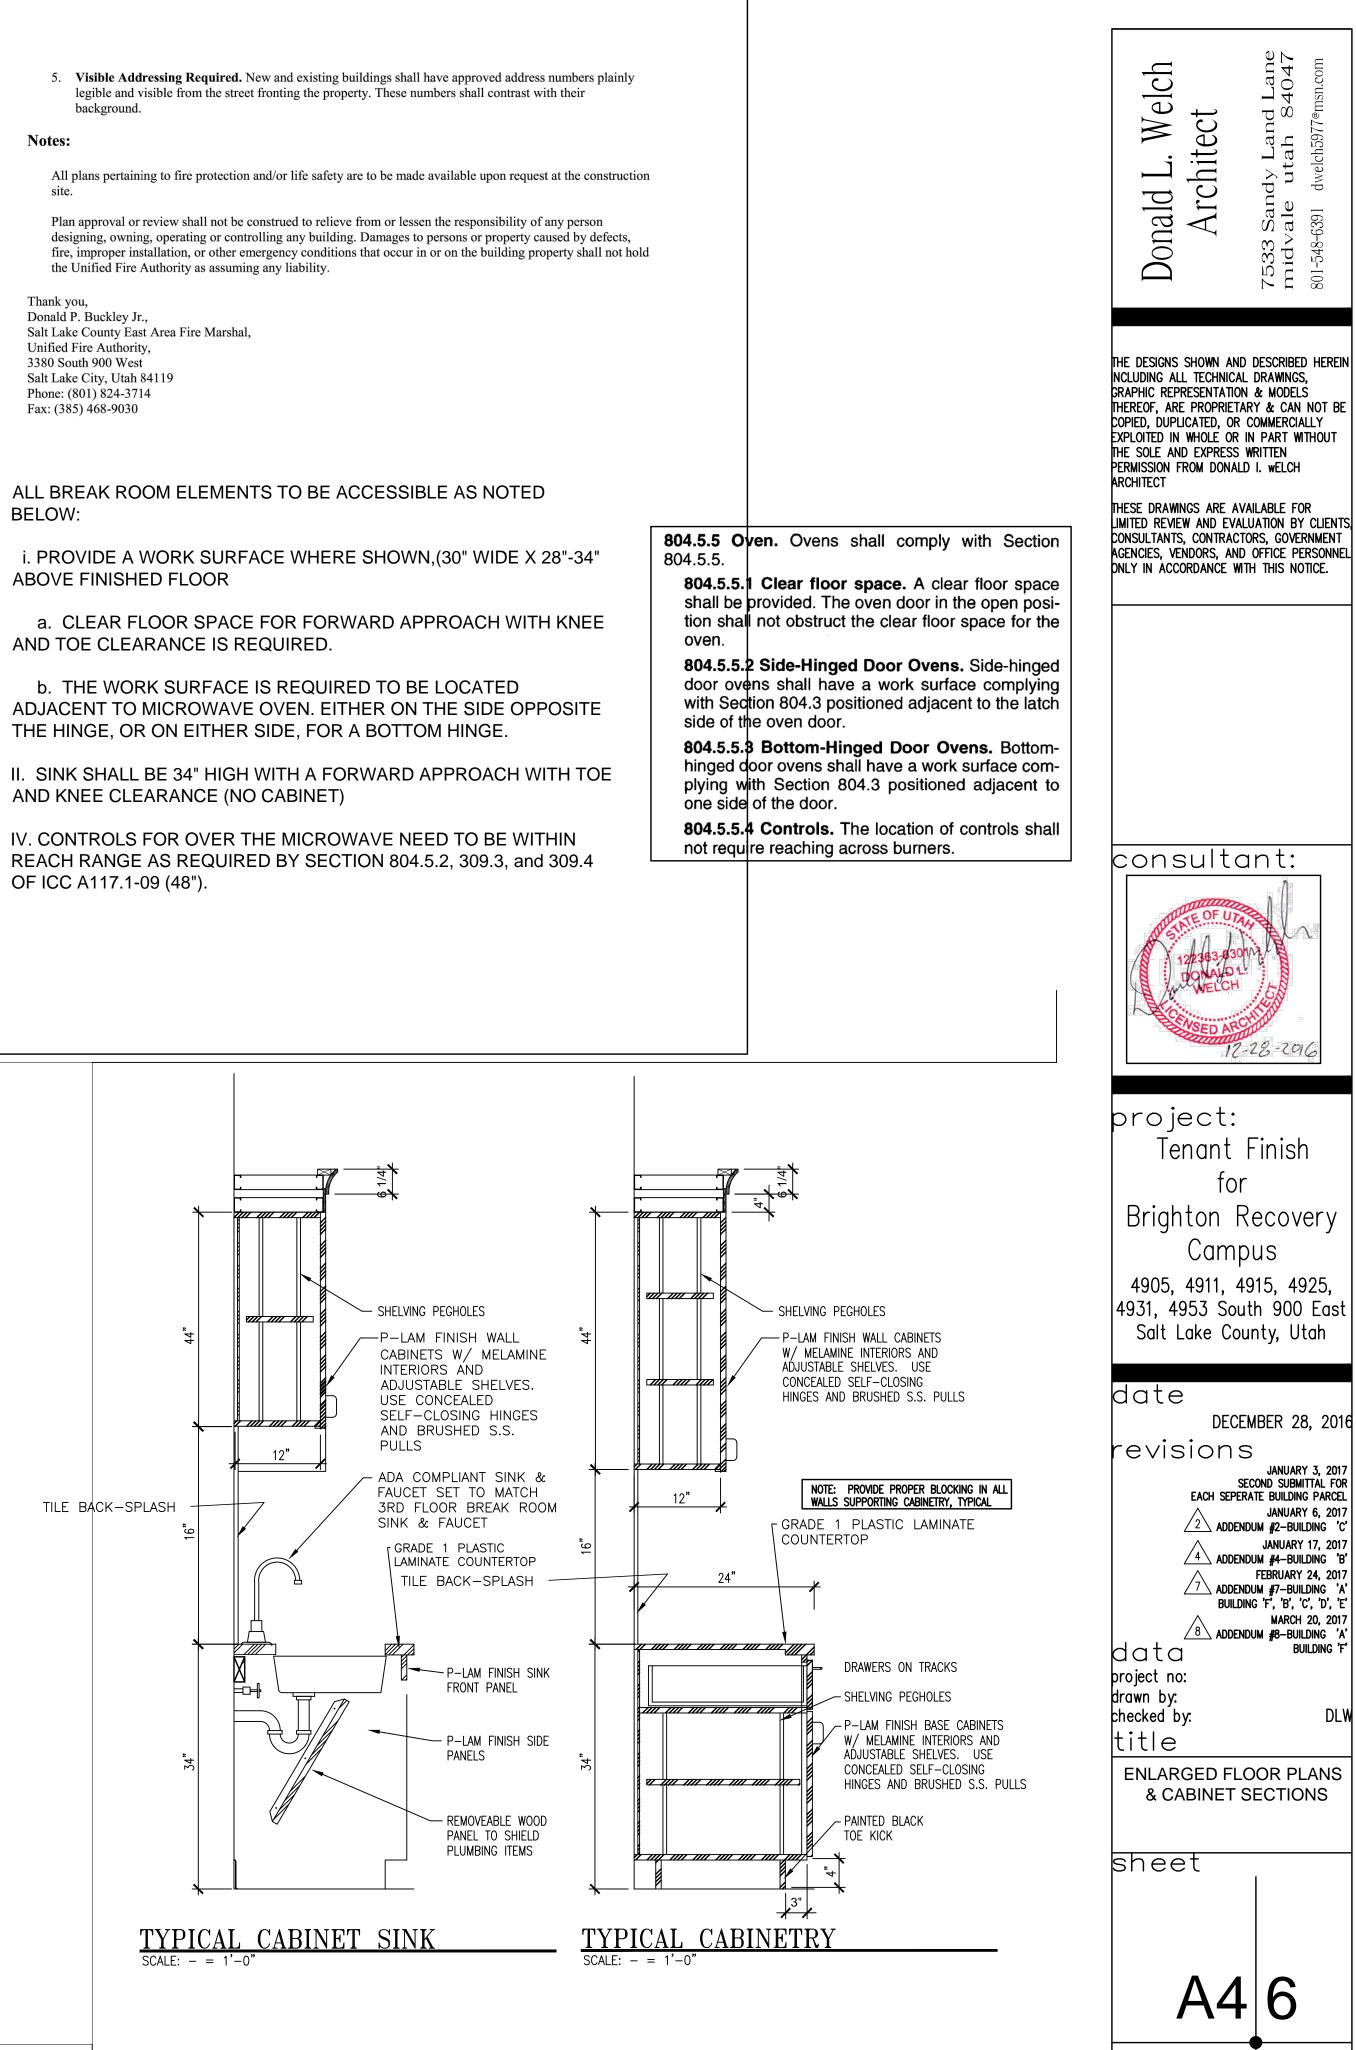

DLV