

TYP. INTERIOR DOOR HEAD
SCALE: - = 1'-0"

DT-DR-26
1
A8.1

TYP. INTERIOR WINDOW HEAD/JAMB/SILL
SCALE: - = 1'-0"

DT-DR-26
2
A8.1

TYP. JAMB AT OPENING
SCALE: - = 1'-0"


DA-DR-15
3
A8.1

DOOR THRESHOLD DETAIL
SCALE: - = 1'-0"

DT-DR-03
4
A8.1



WALL/ROOF FLASHING DETAIL
SCALE: - = 1'-0"

5
A8.1

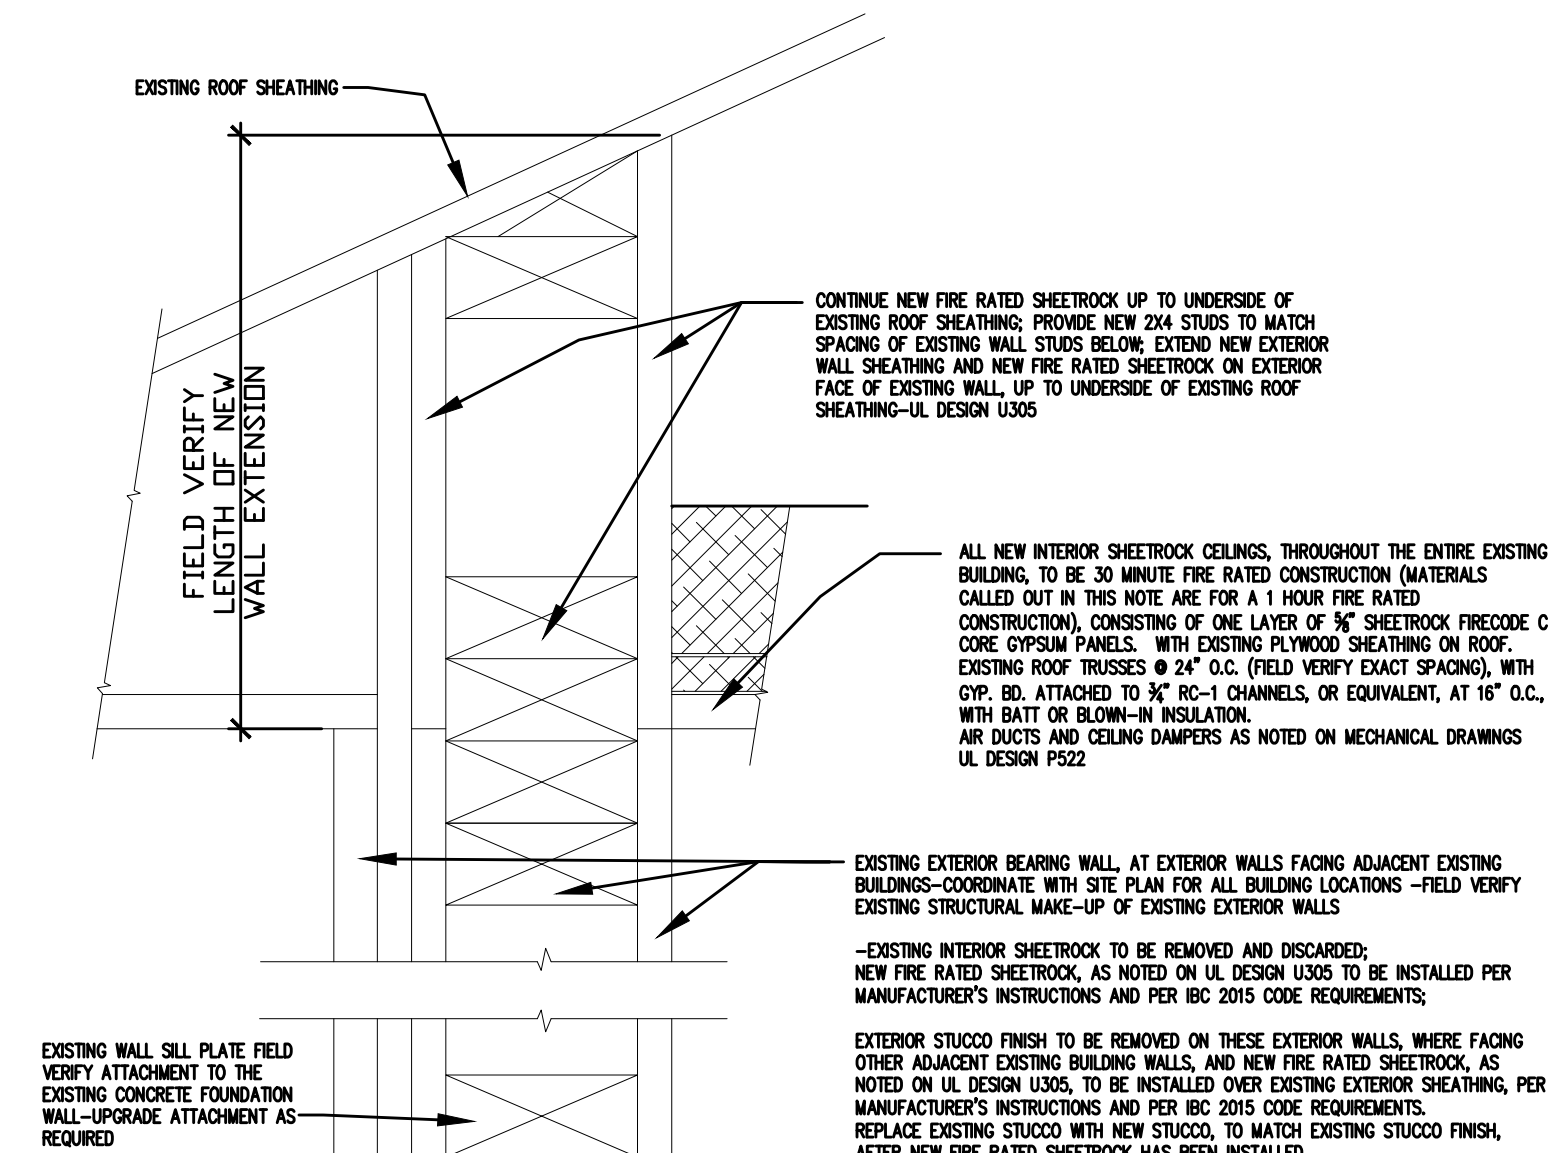


EXTERIOR EXISTING 1 HOUR FIRE RATED WALL
SCALE: - = 1'-0"

DT-DR-03
6
A8.1

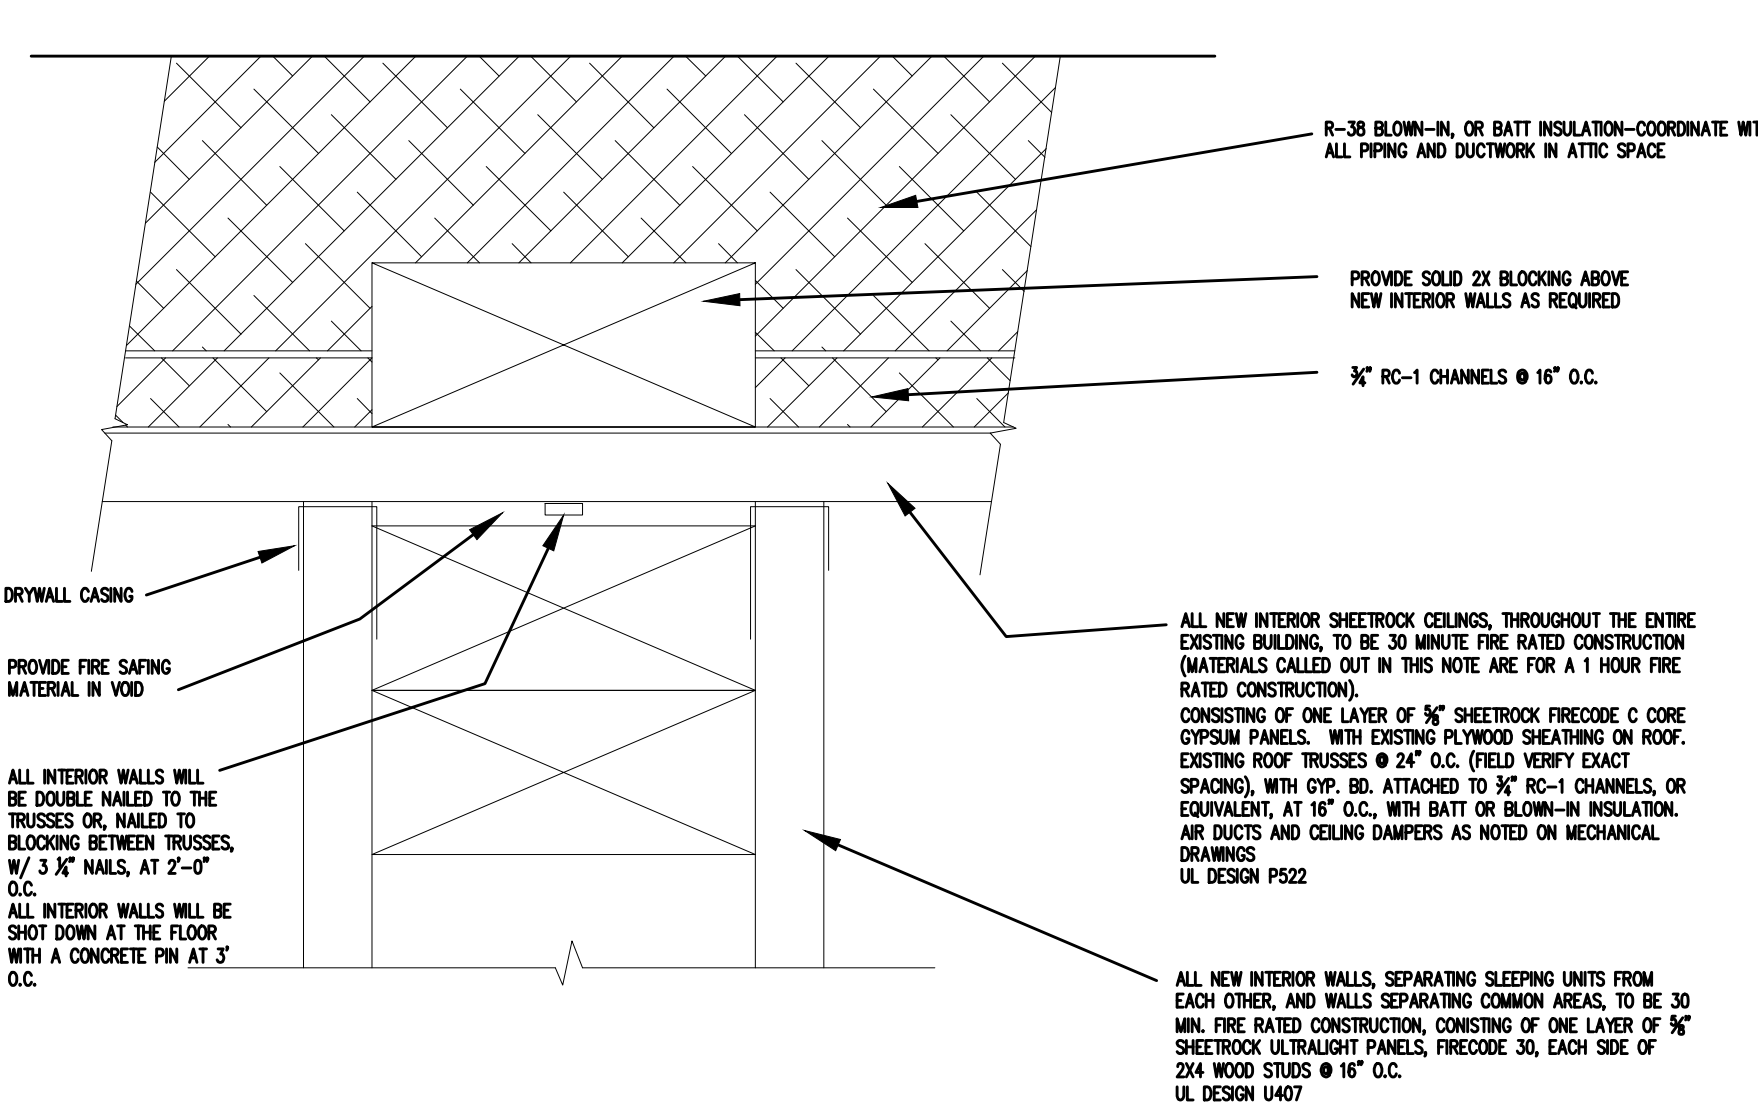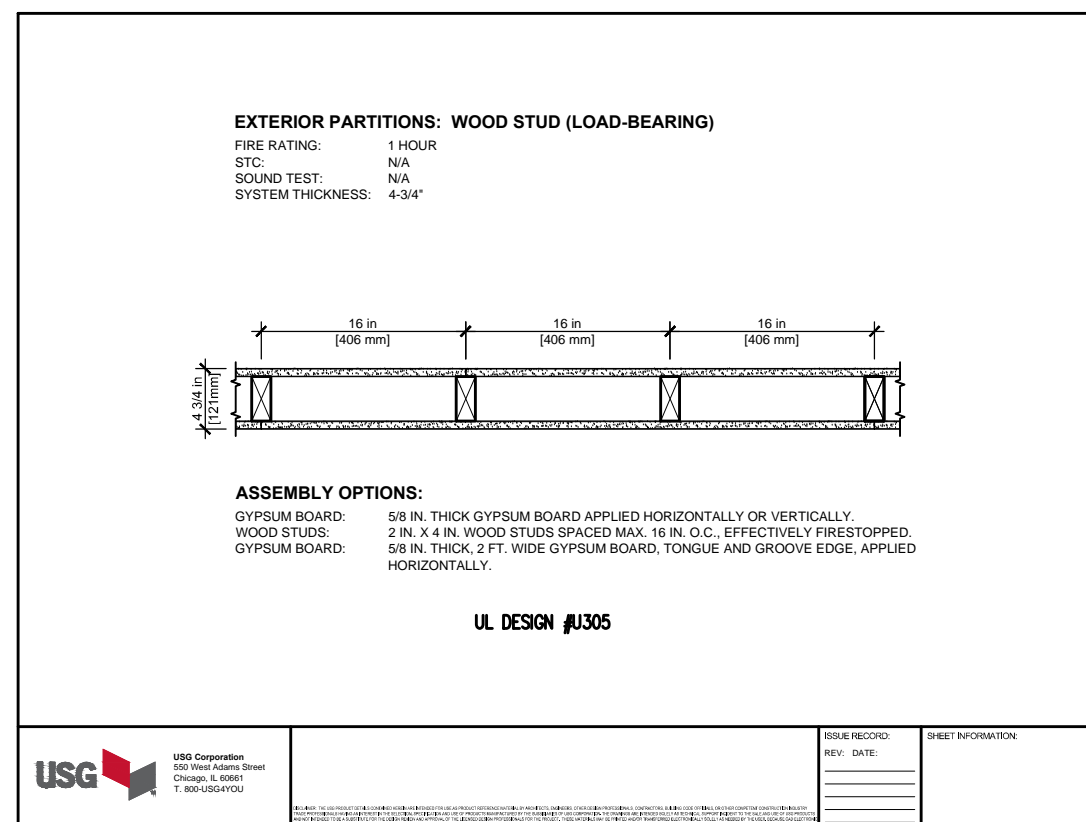


TYPICAL INTERIOR FIRE RATED WALL DETAIL
SCALE: - = 1'-0"

DT-DR-03
12
A8.1

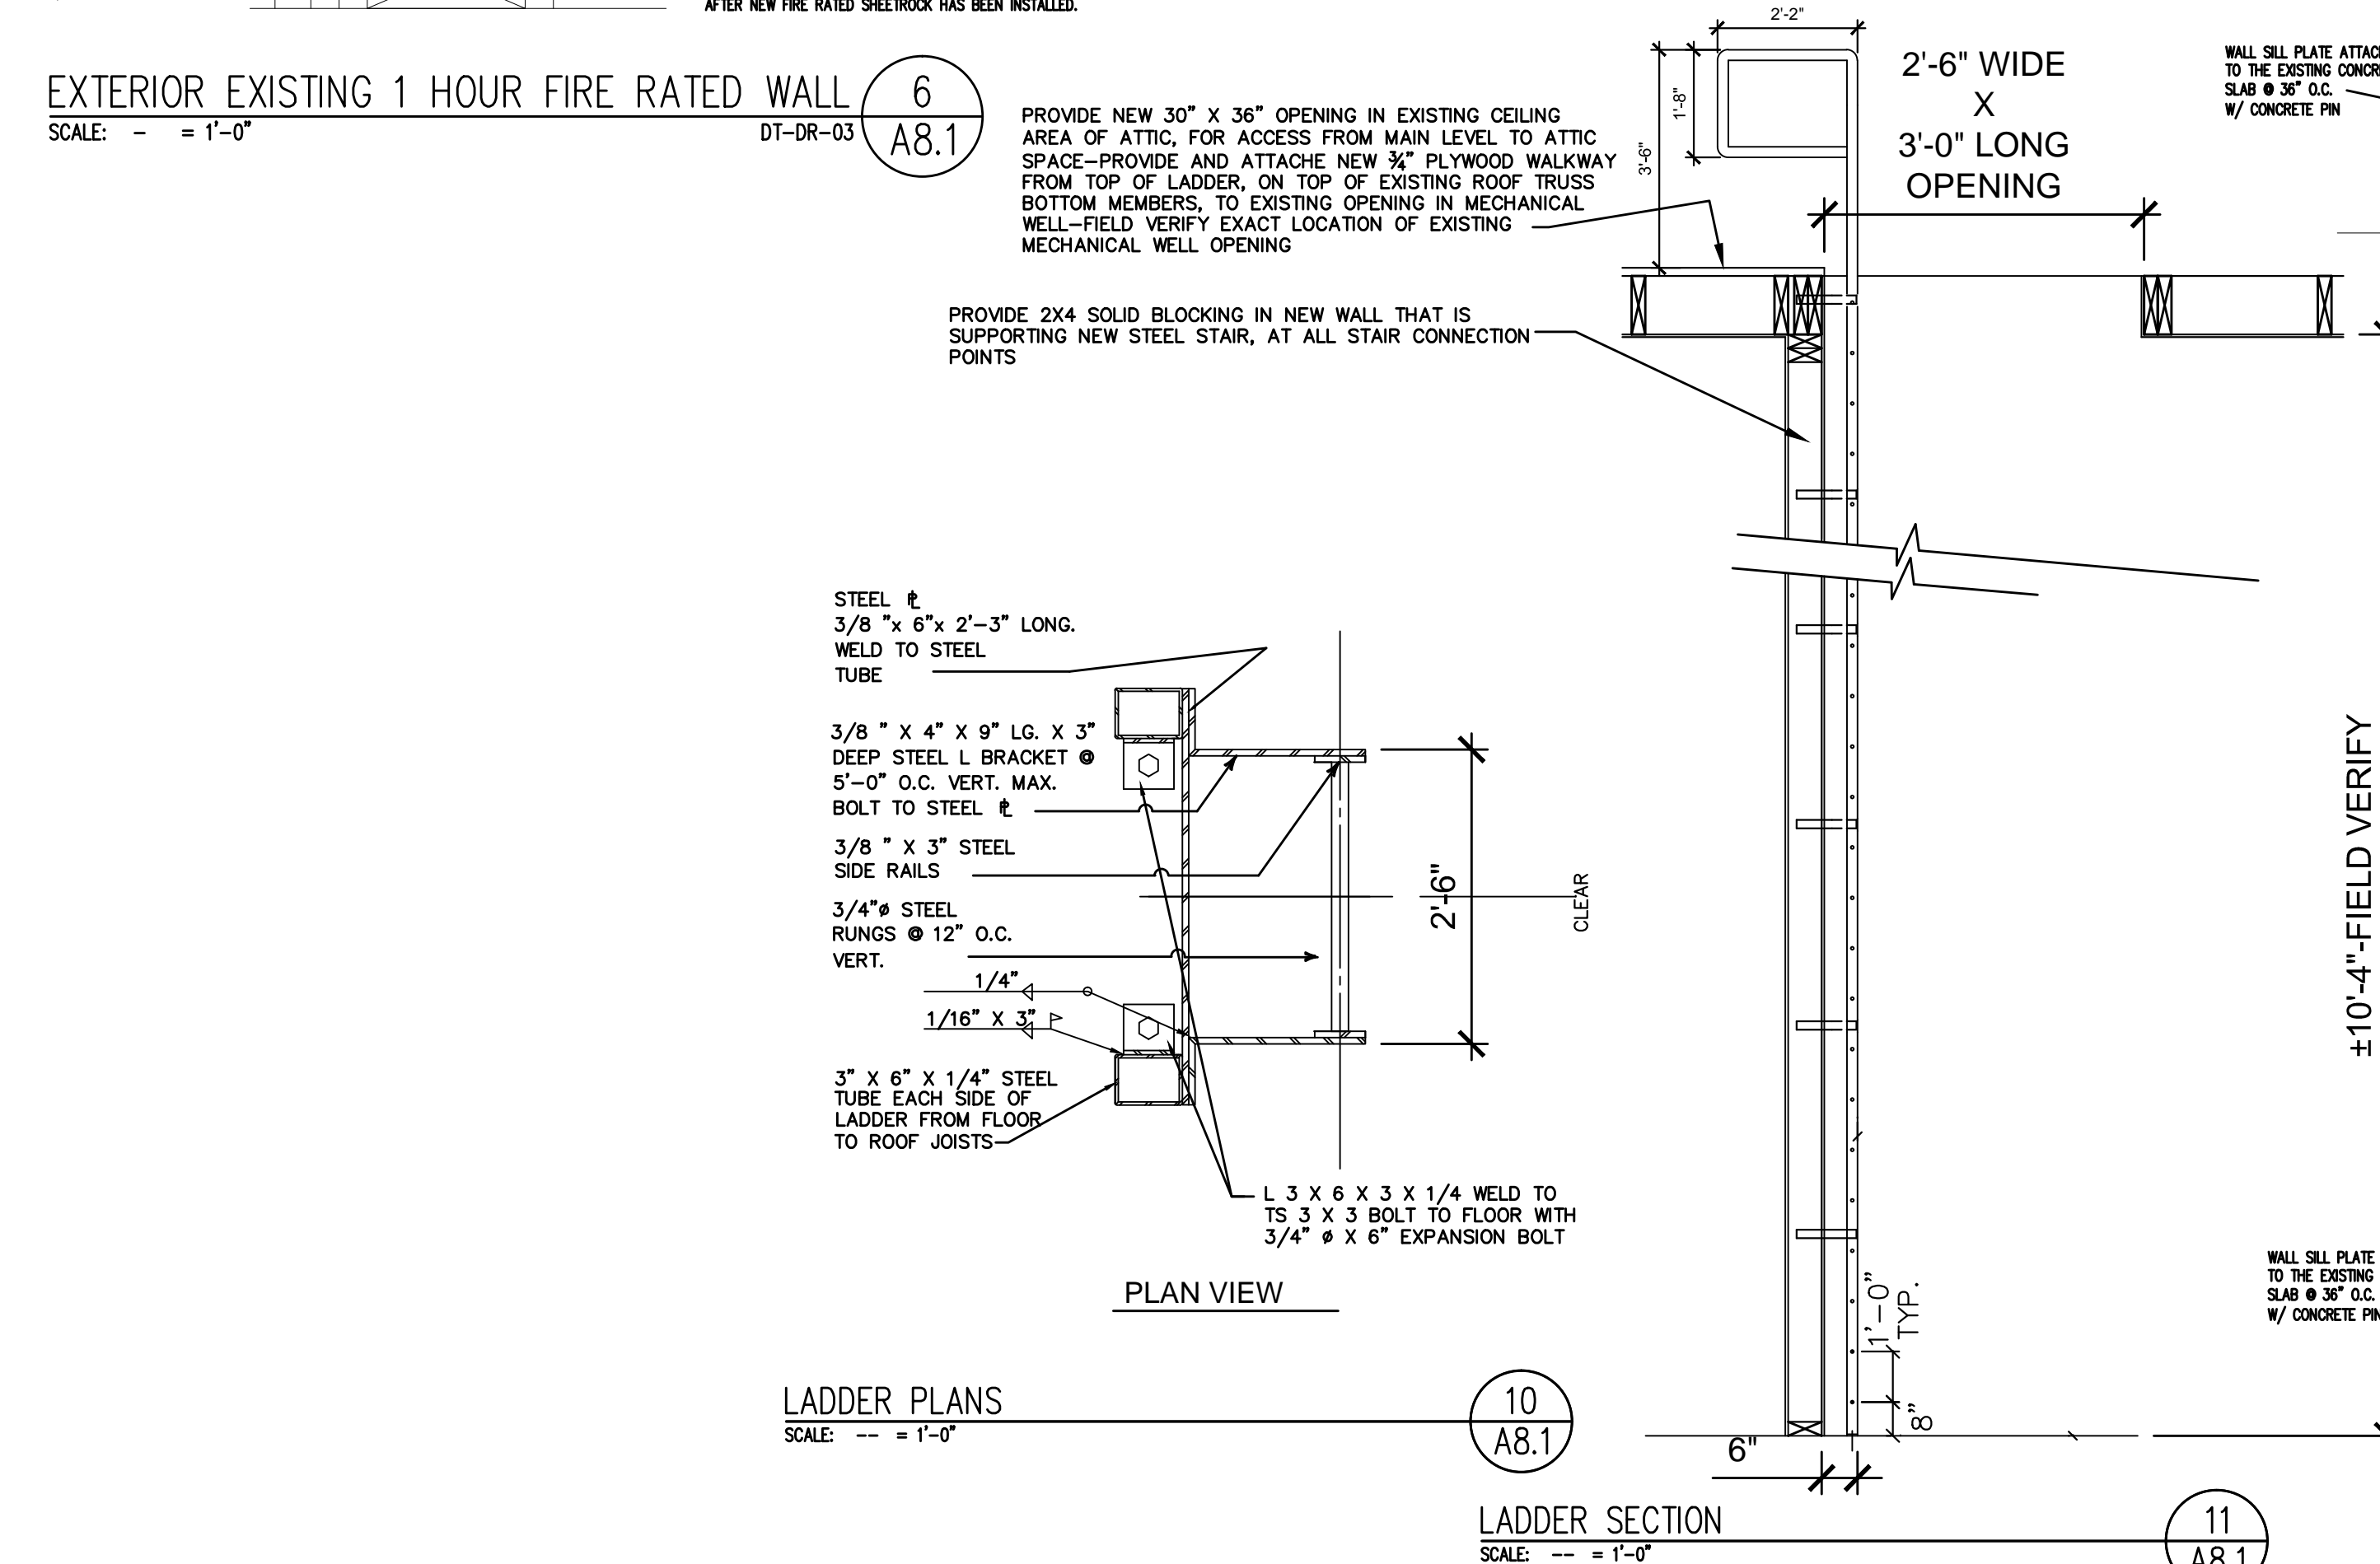

HALF WALL/BENCH DETAIL
SCALE: - = 1'-0"

DT-DR-03
14
A8.1

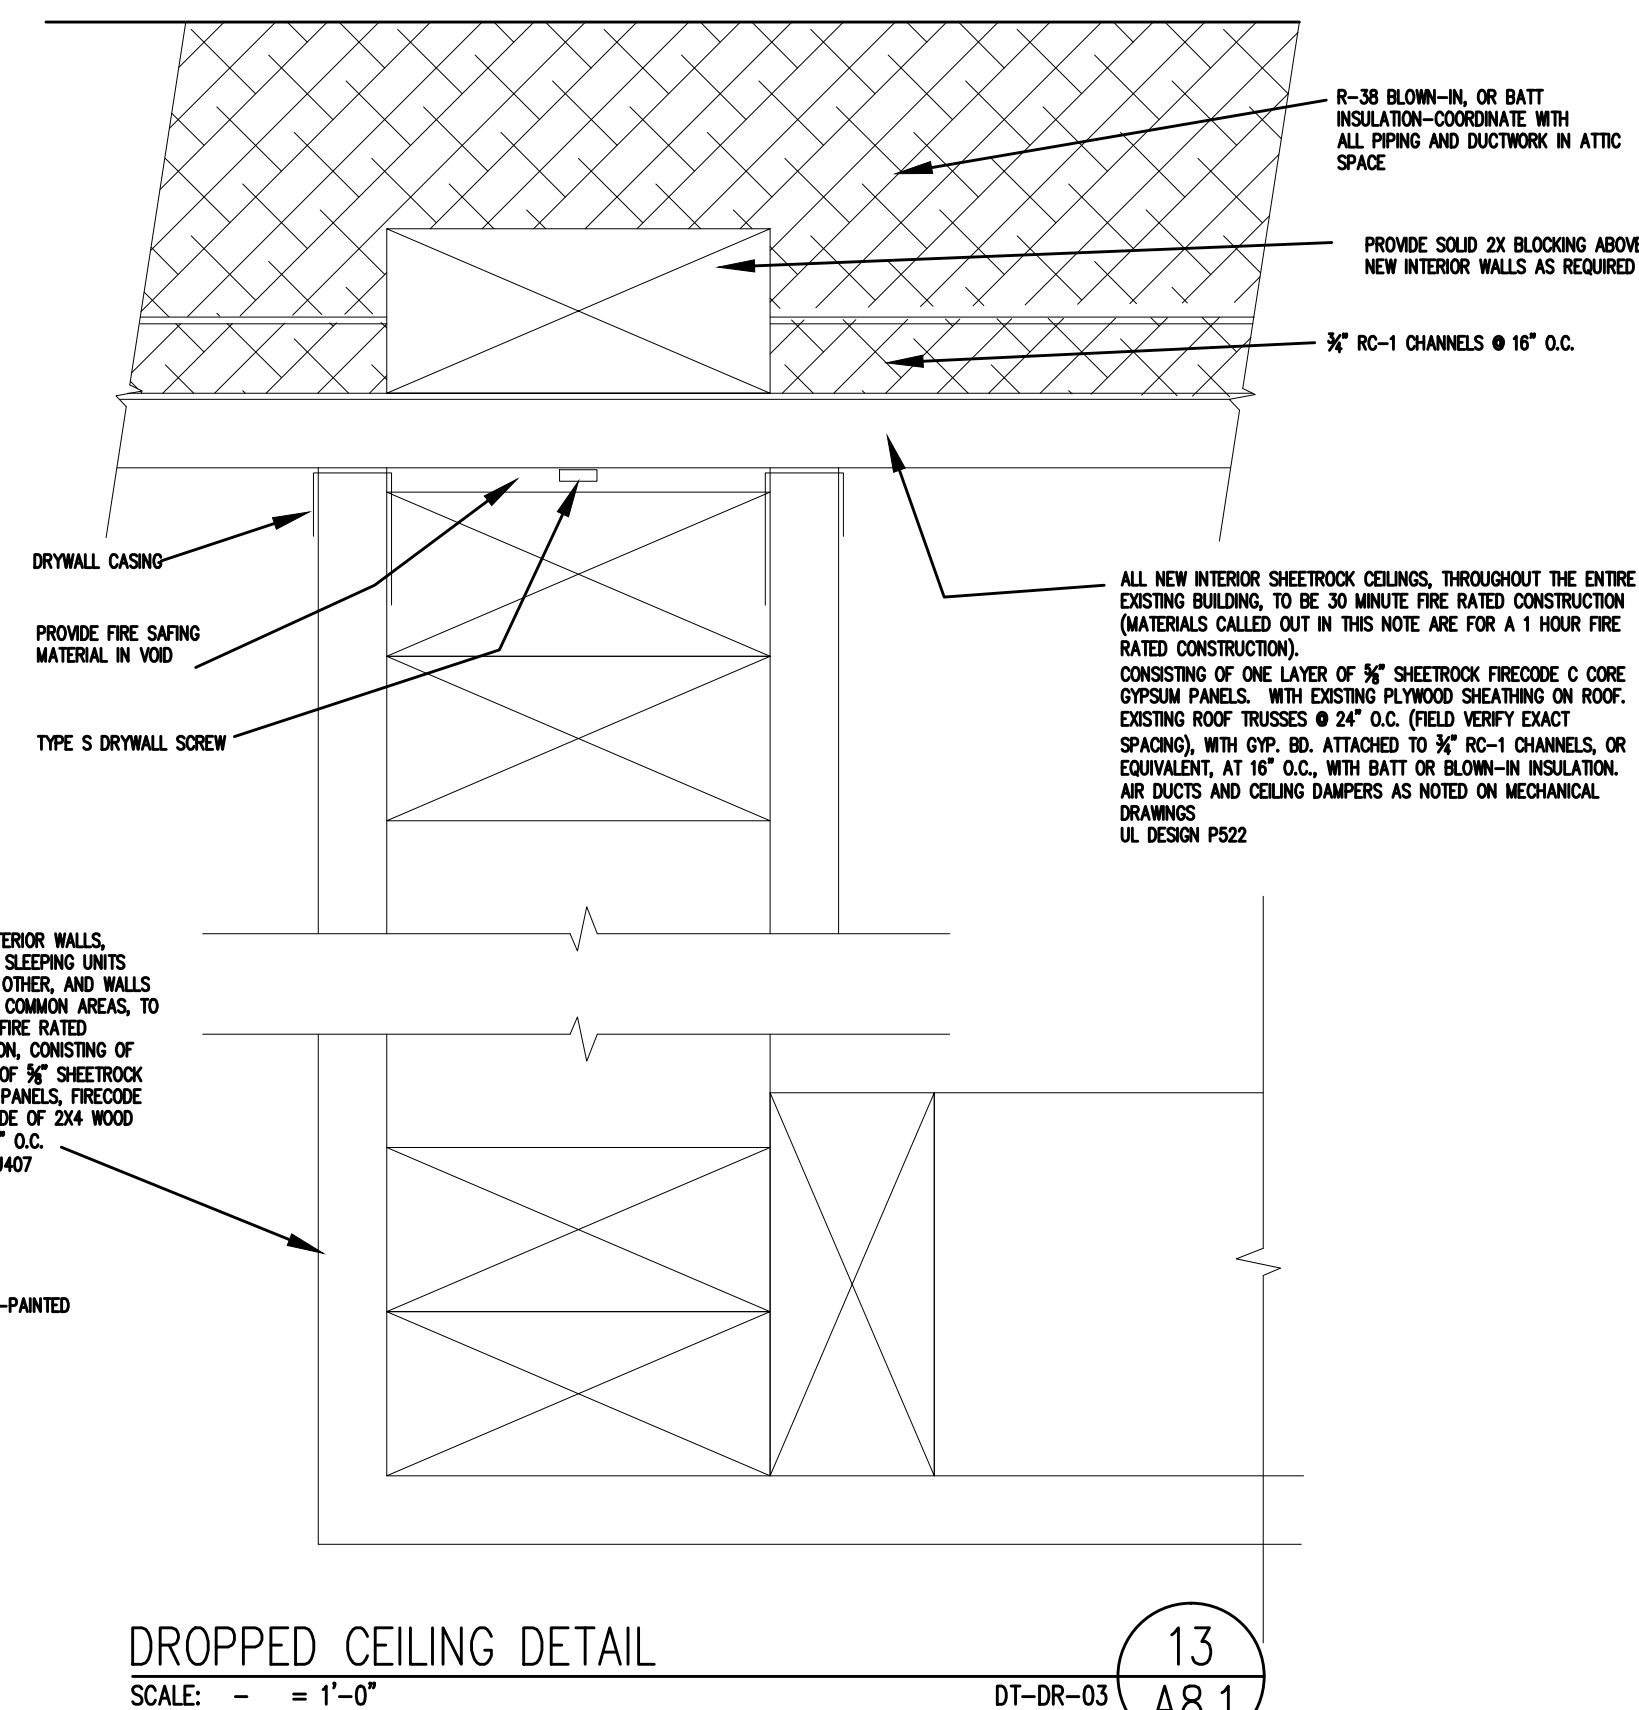


Donald L. Welch
 Architect
 7533 Sandy Land Lane
 midvale utah 84047
 801-548-6391 dwech5977@msn.com

THE DESIGNS SHOWN AND DESCRIBED HEREIN INCLUDING ALL TECHNICAL DRAWINGS, GRAPHIC REPRESENTATION & MODELS THEREOF, ARE PROPRIETARY & CAN NOT BE COPIED, DUPLICATED, OR COMMERCIALY EXPLOITED IN WHOLE OR IN PART WITHOUT THE SOLE AND EXPRESS WRITTEN PERMISSION FROM DONALD L. WELCH ARCHITECT

THESE DRAWINGS ARE AVAILABLE FOR LIMITED REVIEW AND EVALUATION BY CLIENTS CONSULTANTS, CONTRACTORS, GOVERNMENT AGENCIES, VENDORS, AND OFFICE PERSONNEL ONLY IN ACCORDANCE WITH THIS NOTICE.

consultant:

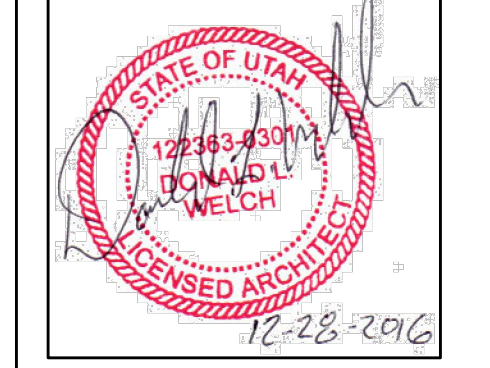

project:
 Tenant Finish
 for
 Brighton Recovery
 Campus
 4905, 4911, 4915, 4925,
 4931, 4953 South 900 East
 Salt Lake County, Utah

date
 DECEMBER 28, 2016

revisions
 JANUARY 3, 2017
 SECOND SUBMITTAL FOR
 EACH SEPARATE BUILDING PARCEL
 JANUARY 6, 2017
 ADDENDUM #2-BUILDING 'C'
 JANUARY 17, 2017
 ADDENDUM #4-BUILDING 'B'
 FEBRUARY 24, 2017
 ADDENDUM #7-BUILDING 'A'
 BUILDING 'F', 'B', 'C', 'D', 'E'
 MARCH 20, 2017
 ADDENDUM #8-BUILDING 'A'
 BUILDING 'F'

data
 project no:
 drawn by:
 checked by:
 title

ARCHITECTURAL
 DETAILS

sheet

A8 1