



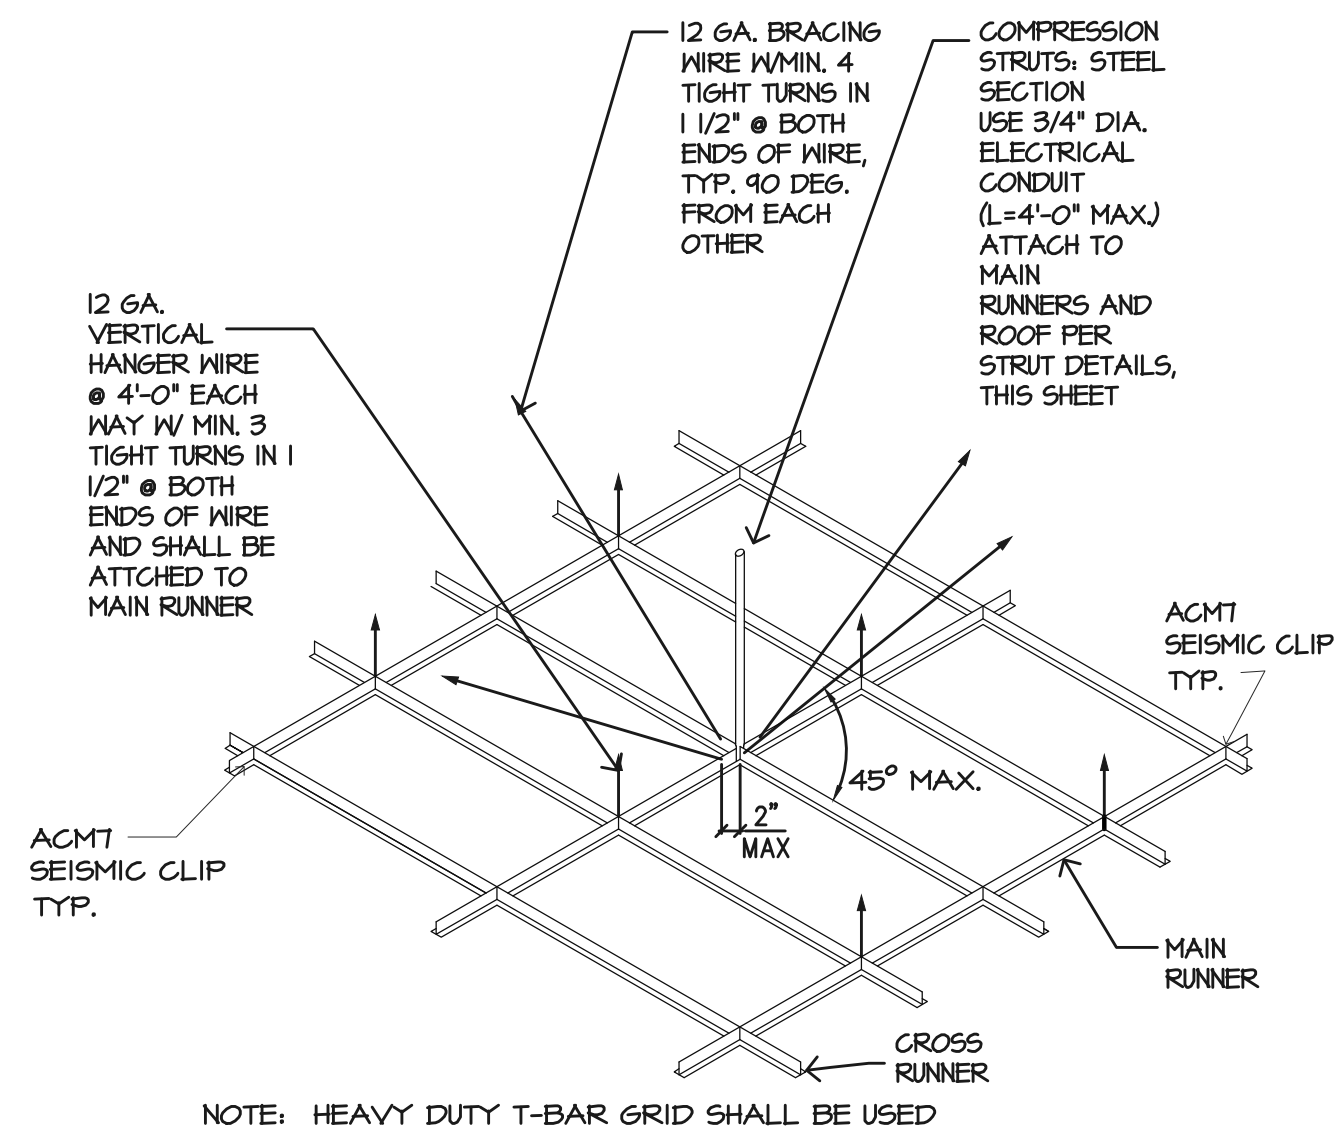

1 SUSPENDED CEILING DETAIL

NOT TO SCALE
ICC-ES # ESR 1222
PROVIDE AS COPY OF THE ESR 1222 REPORT ON SITE

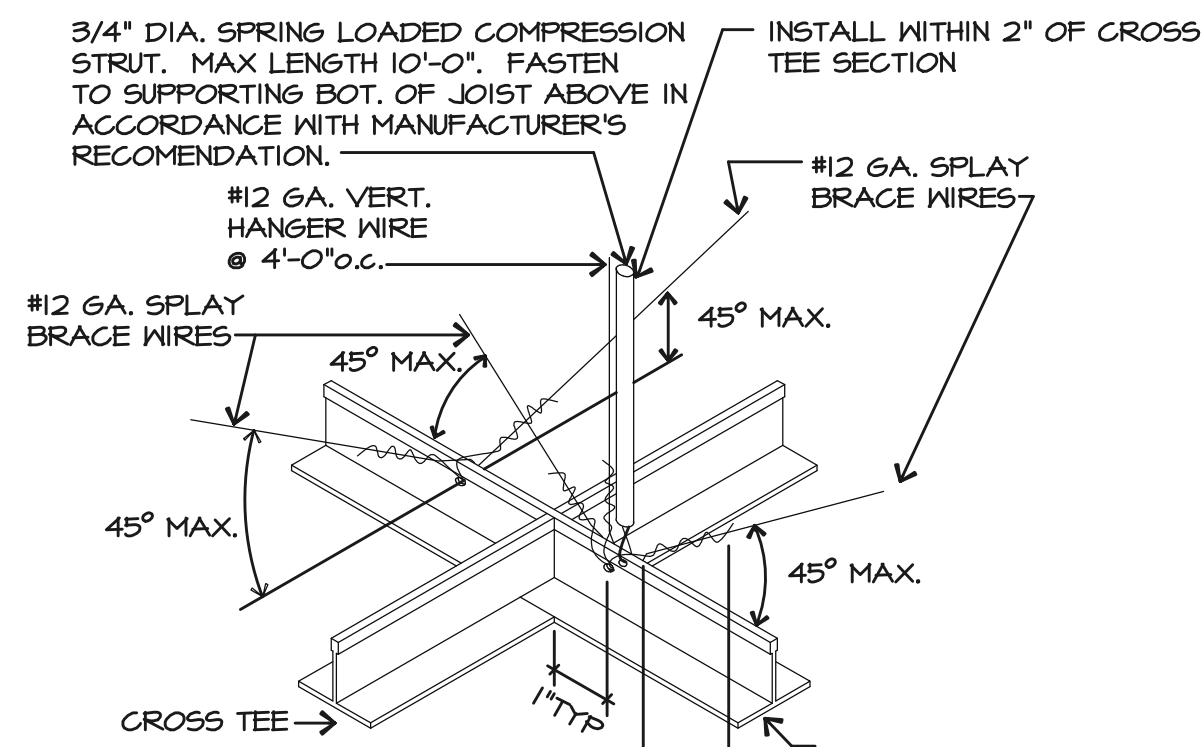


NOTE: STARTING FROM 6\"/>

NOTE: HEAVY DUTY T-BAR GRID SHALL BE USED
ICC-ES # ESR 1222

4 SUSPENDED CEILING BRACING

NOT TO SCALE
ICC-ES # ESR 1222
PROVIDE AS COPY OF THE ESR 1222 REPORT ON SITE


NOTE: TWO ADJACENT WALLS SHALL BE FIXED AND TWO SHALL BE FREE. NOTCHING OF HORIZ. SECTIONS PERMITTED AT INTERSECTIONS W/ MAIN RUNNERS OR CROSS TEES. LIGHT FIXTURES SHALL BE POSITIVELY ATTACHED TO CEILING GRID. THE LIGHT FIXTURE SHALL ALSO BE INDEPENDENTLY ATTACHED TO THE STRUCTURE SEPARATE FROM THE CEILING GRID W/ #12 WIRE @ 2 CORNERS DIAGONALLY ACROSS FROM ONE ANOTHER

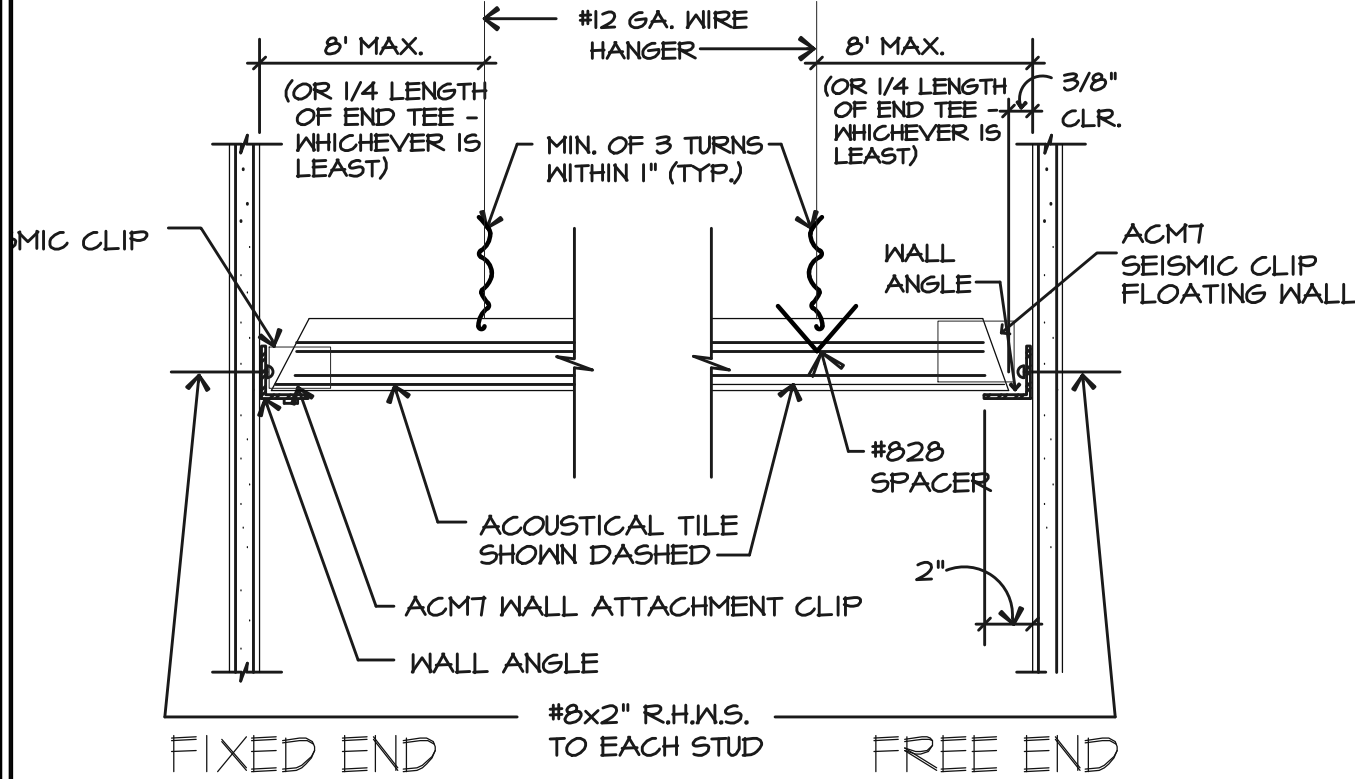

8 SUSPENDED CEILING


NOT TO SCALE
ICC-ES # ESR 1222

PROVIDE AS COPY OF THE ESR 1222 REPORT ON SITE

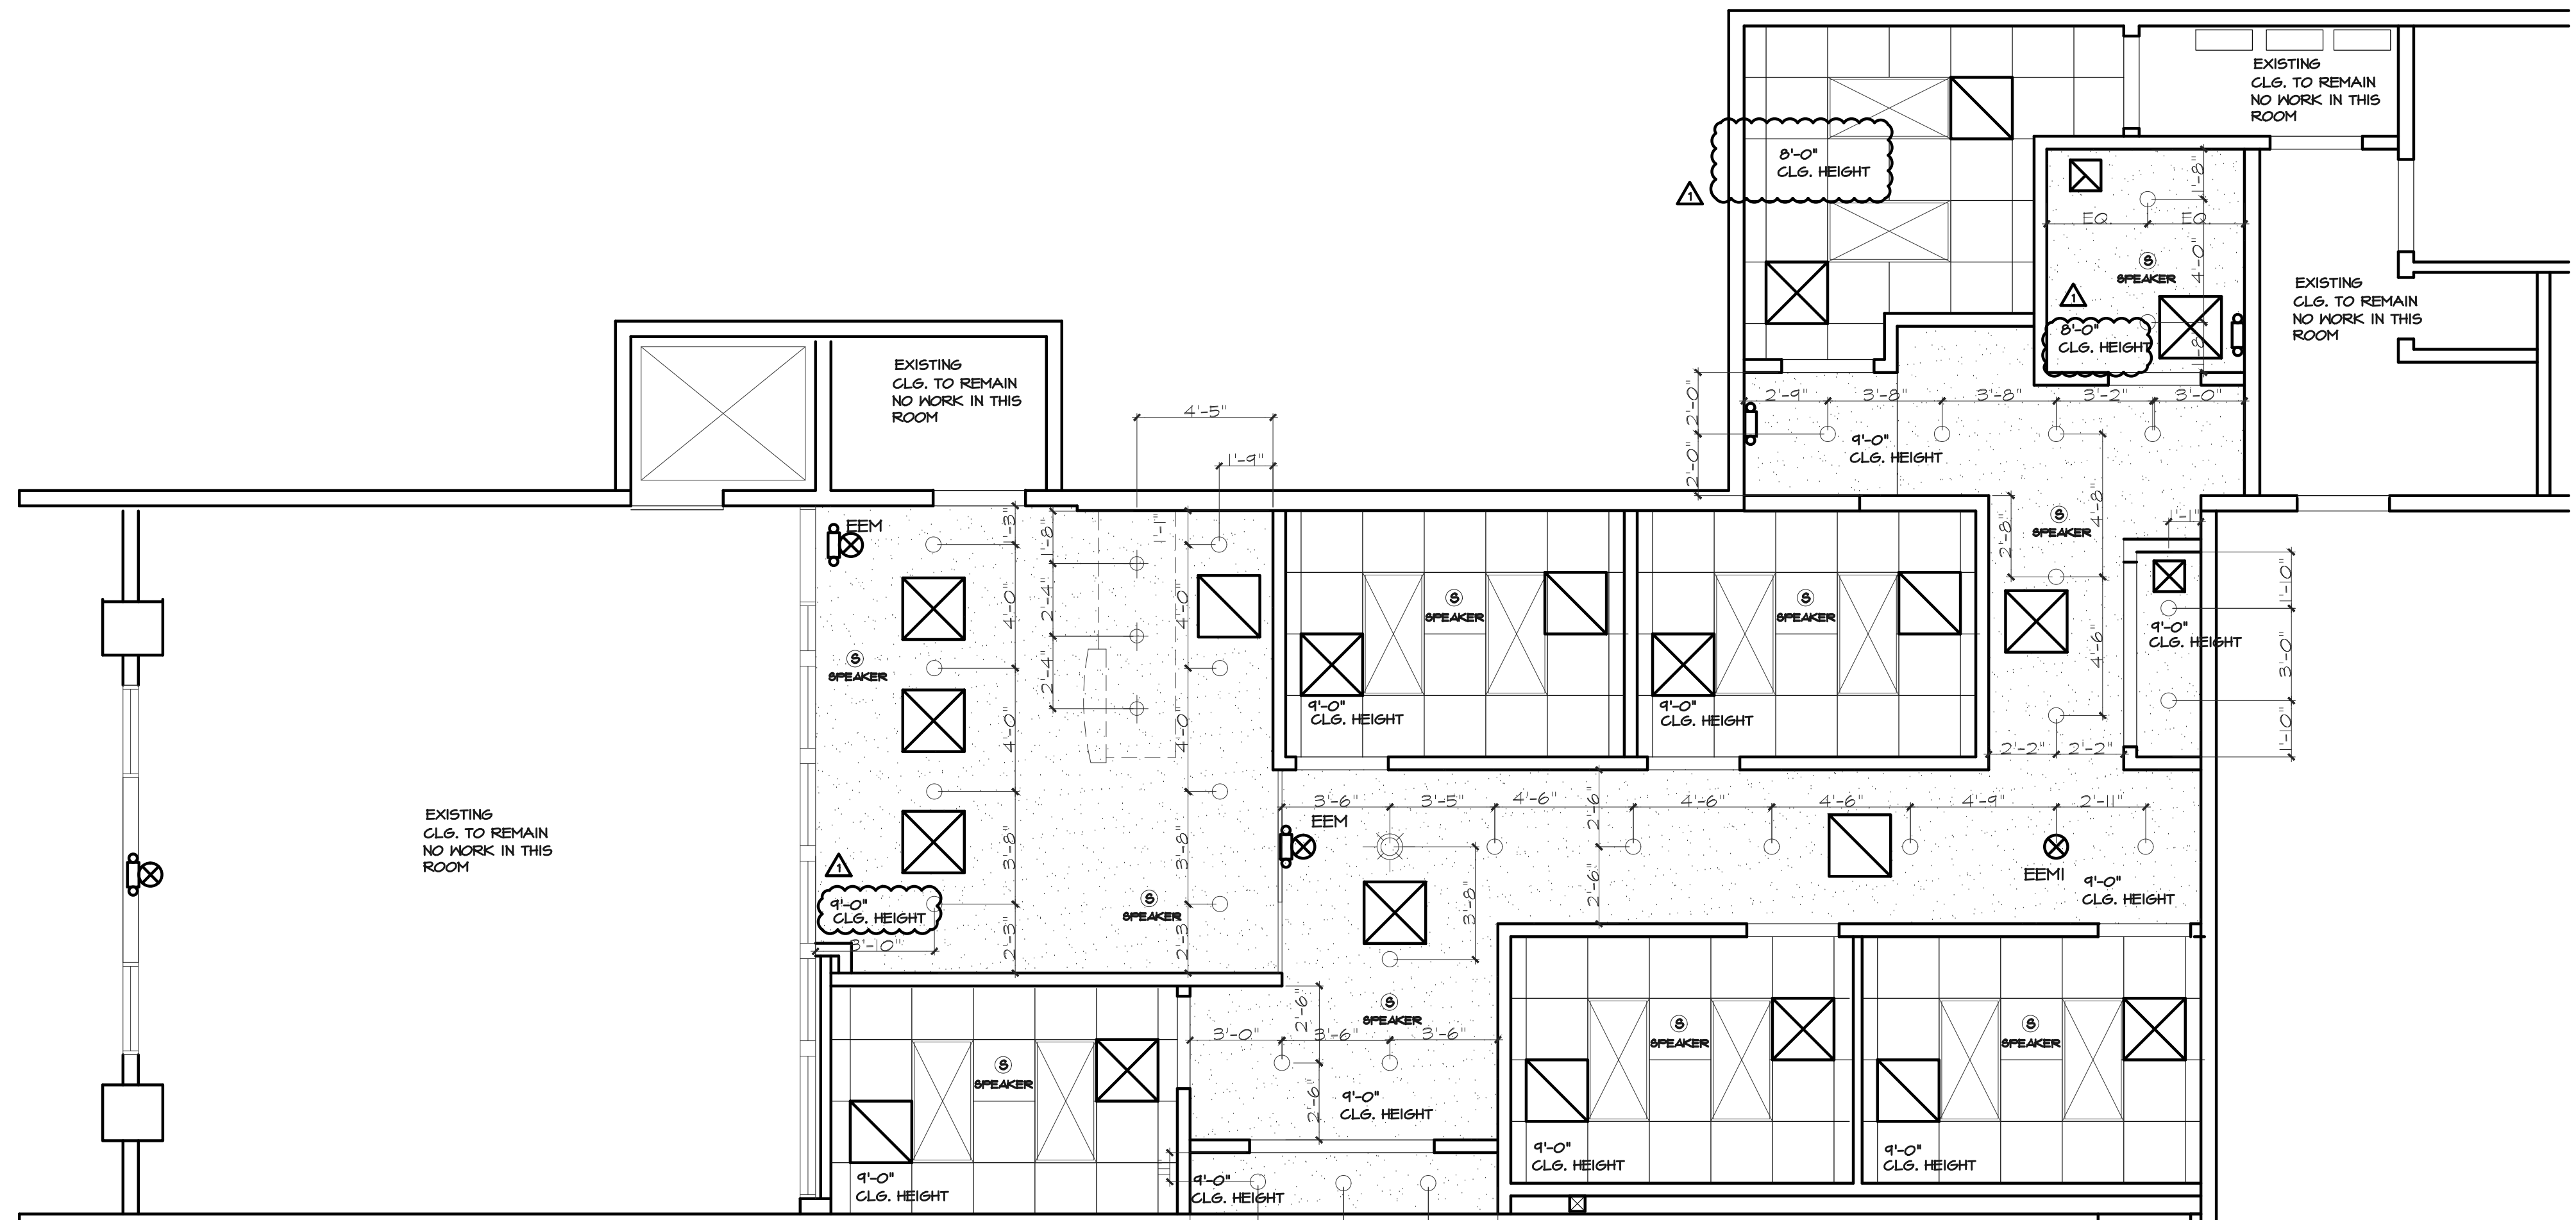


REFLECTED CEILING PLAN

1/4\"/>

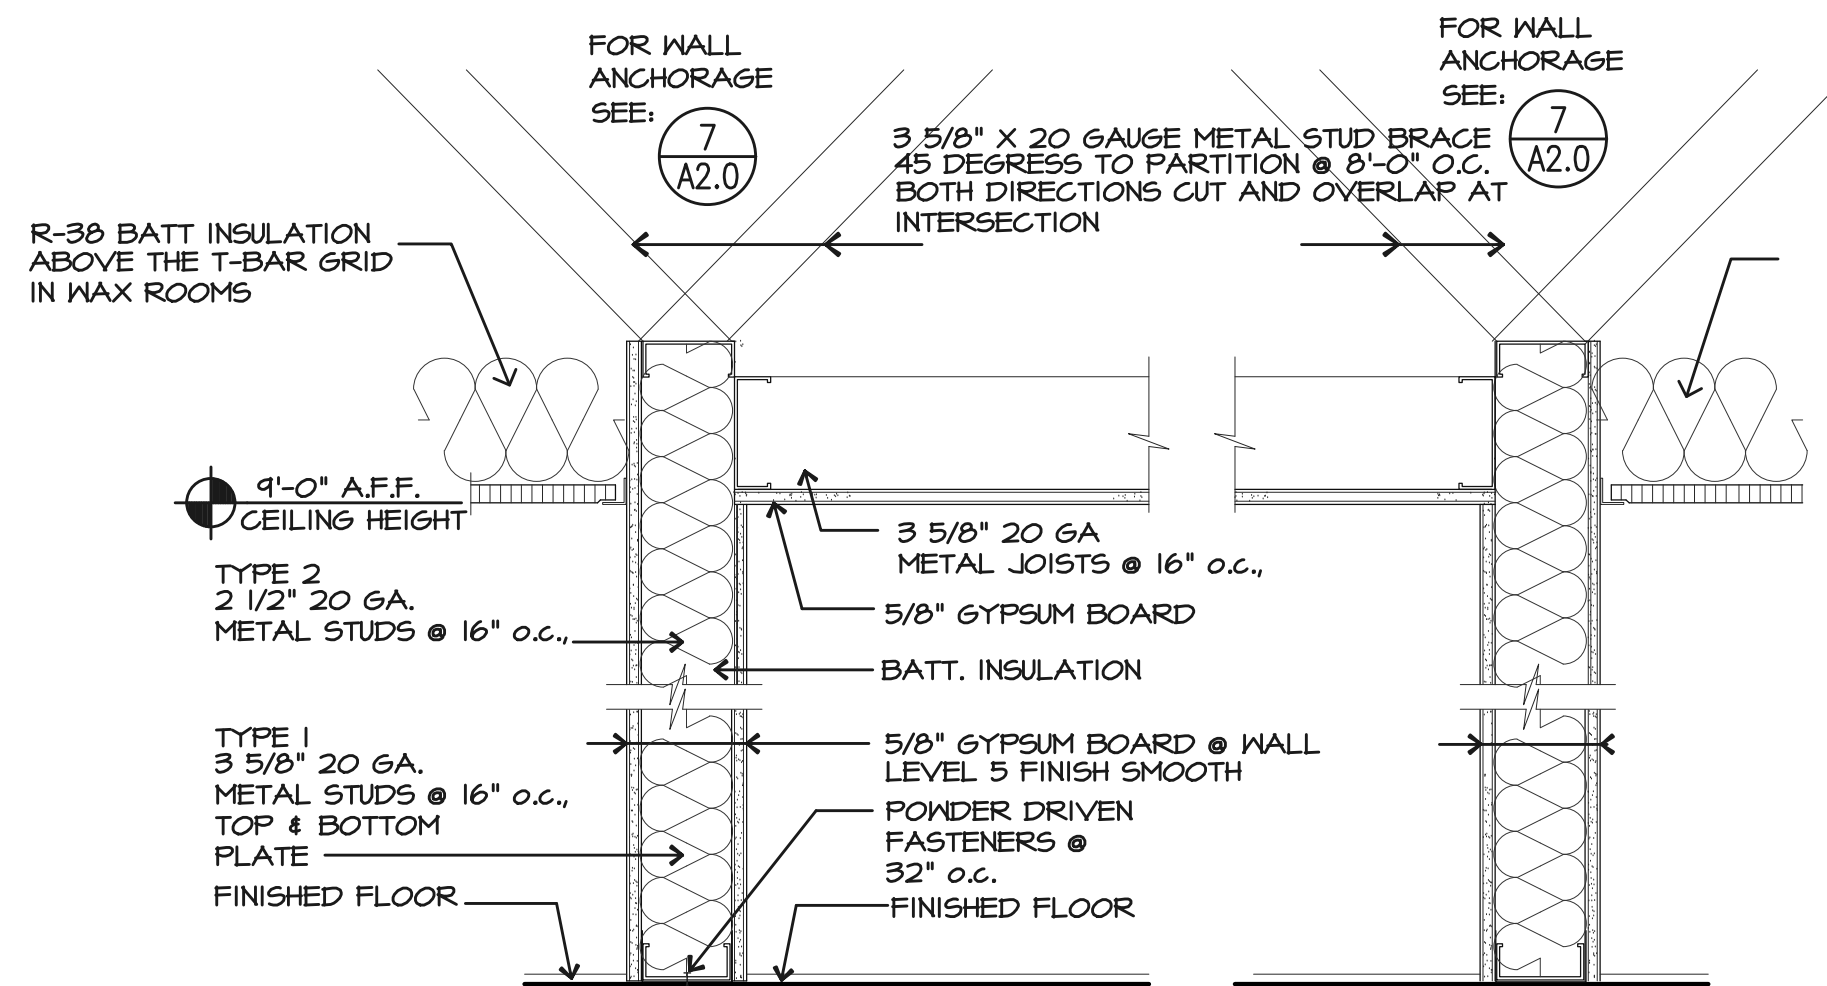


2 CEILING AT HALLWAY

1 1/2\"/>

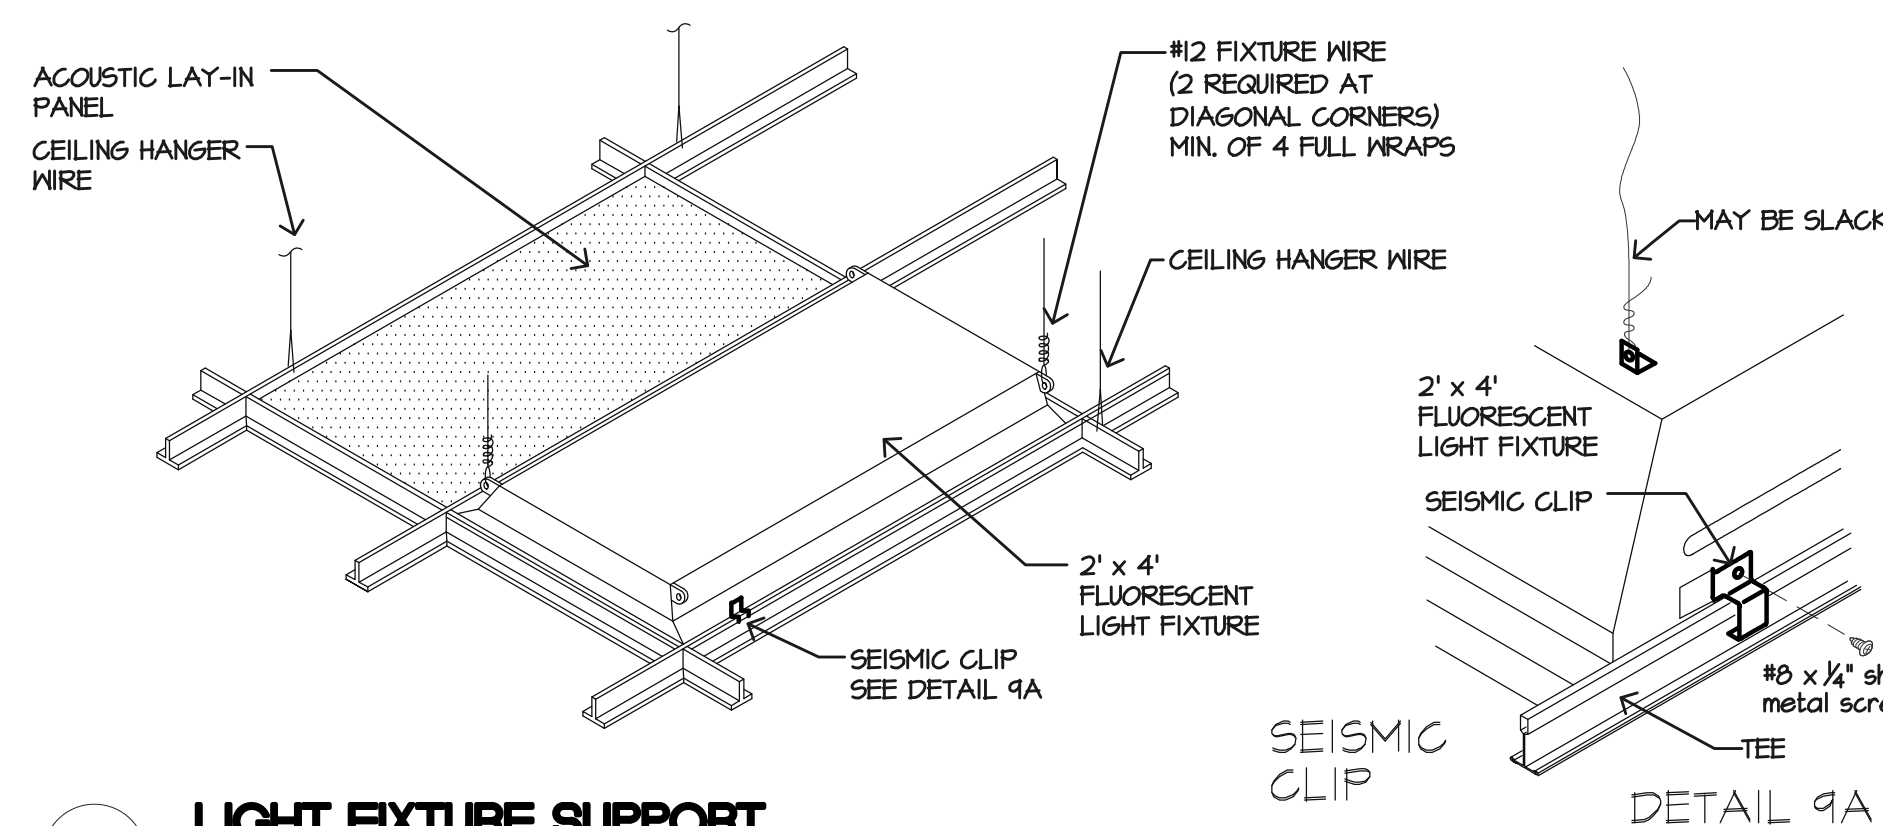

5 LIGHT FIXTURE SUPPORT


NOT TO SCALE

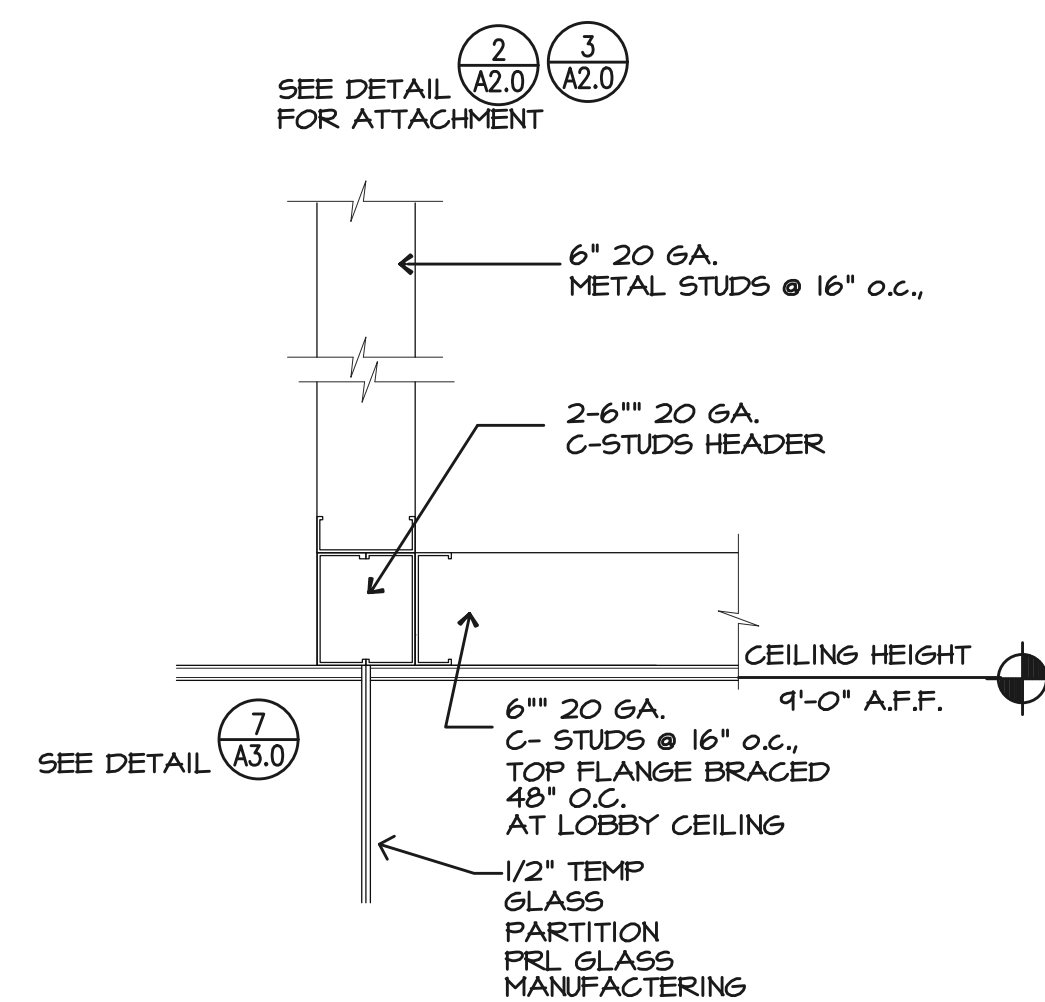

6 HEADER ABOVE CEILING

1 1/2\"/>

R-38 BATT INSULATION ABOVE THE T-BAR GRID IN WAX ROOMS

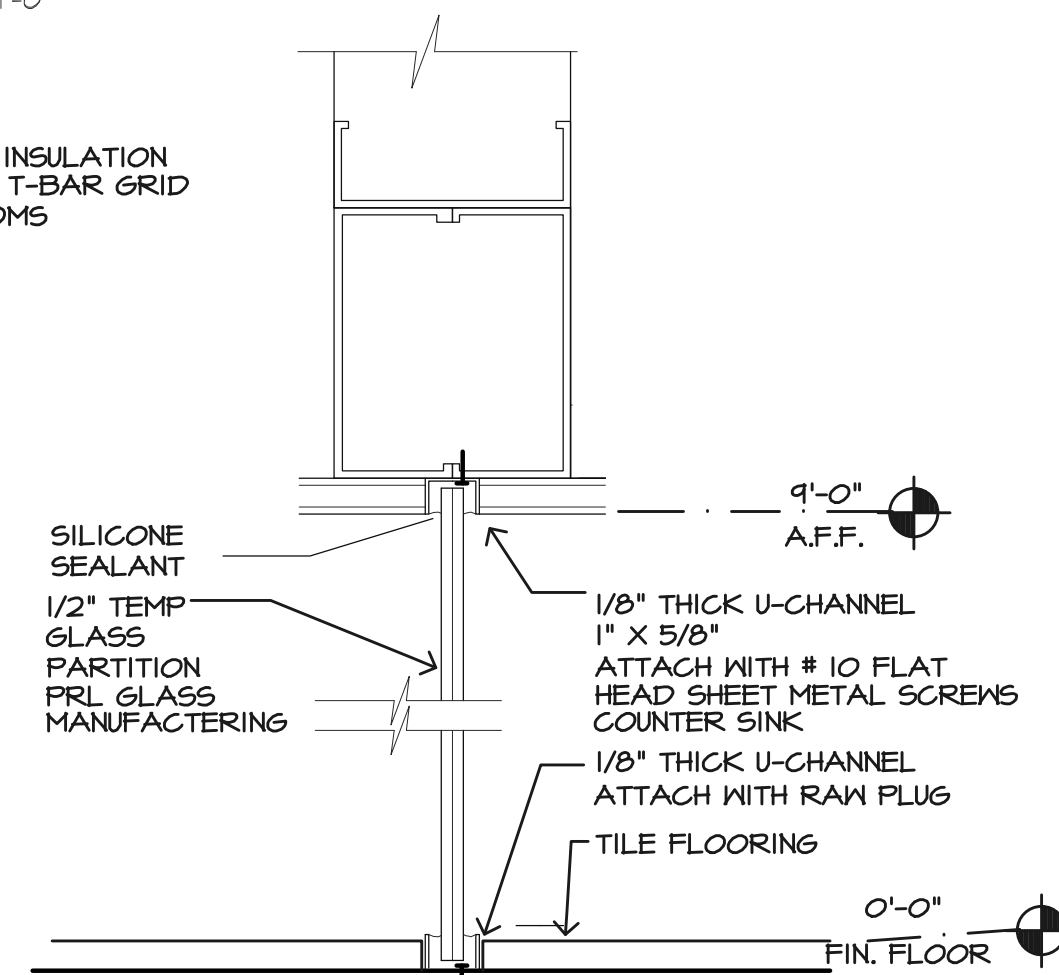

7 GLASS PARTITION DETAILS

N.T.S.

CEILING LEGEND/SCHEDULE

	5/8\"/>
	24\"/>
	1\"/>
	2\"/>
	4\"/>
	8\"/>
	16\"/>
	24\"/>
	36\"/>
GENERAL FIXTURE NOTES:

JOINT VENTURE PROJECT



3578 30th Street
San Diego, CA 92104
V. 619.236.0595
F. 619.236.0557

www.mpa-architects.com

MEMBER
AMERICAN INSTITUTE OF ARCHITECTS



THOMAS
BOUFFARD
ARCHITECTS, INC


1822 MAIN STREET
HUNTINGTON BEACH, CA
92648
(707) 372-8156
tom.tbarchitects@gmail.com

PROJECT TITLE:

EUROPEAN WAX
CENTER
1440 S FOOTHILL DR
SUITE 140
SALT LAKE CITY, UT
84108

SHEET DESCRIPTION

REFLECTED CEILING
PLAN

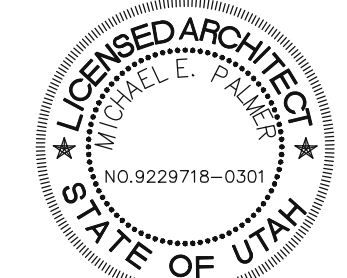

REVISIONS:

OWNER REVIEW
08-30-2014- Plan Check Corrections

OWN

TB

SHEET

DATE

8-22-2014

CHK

TB

SCALE

AS NOTED

PROJ.

2014-50

A3.0