


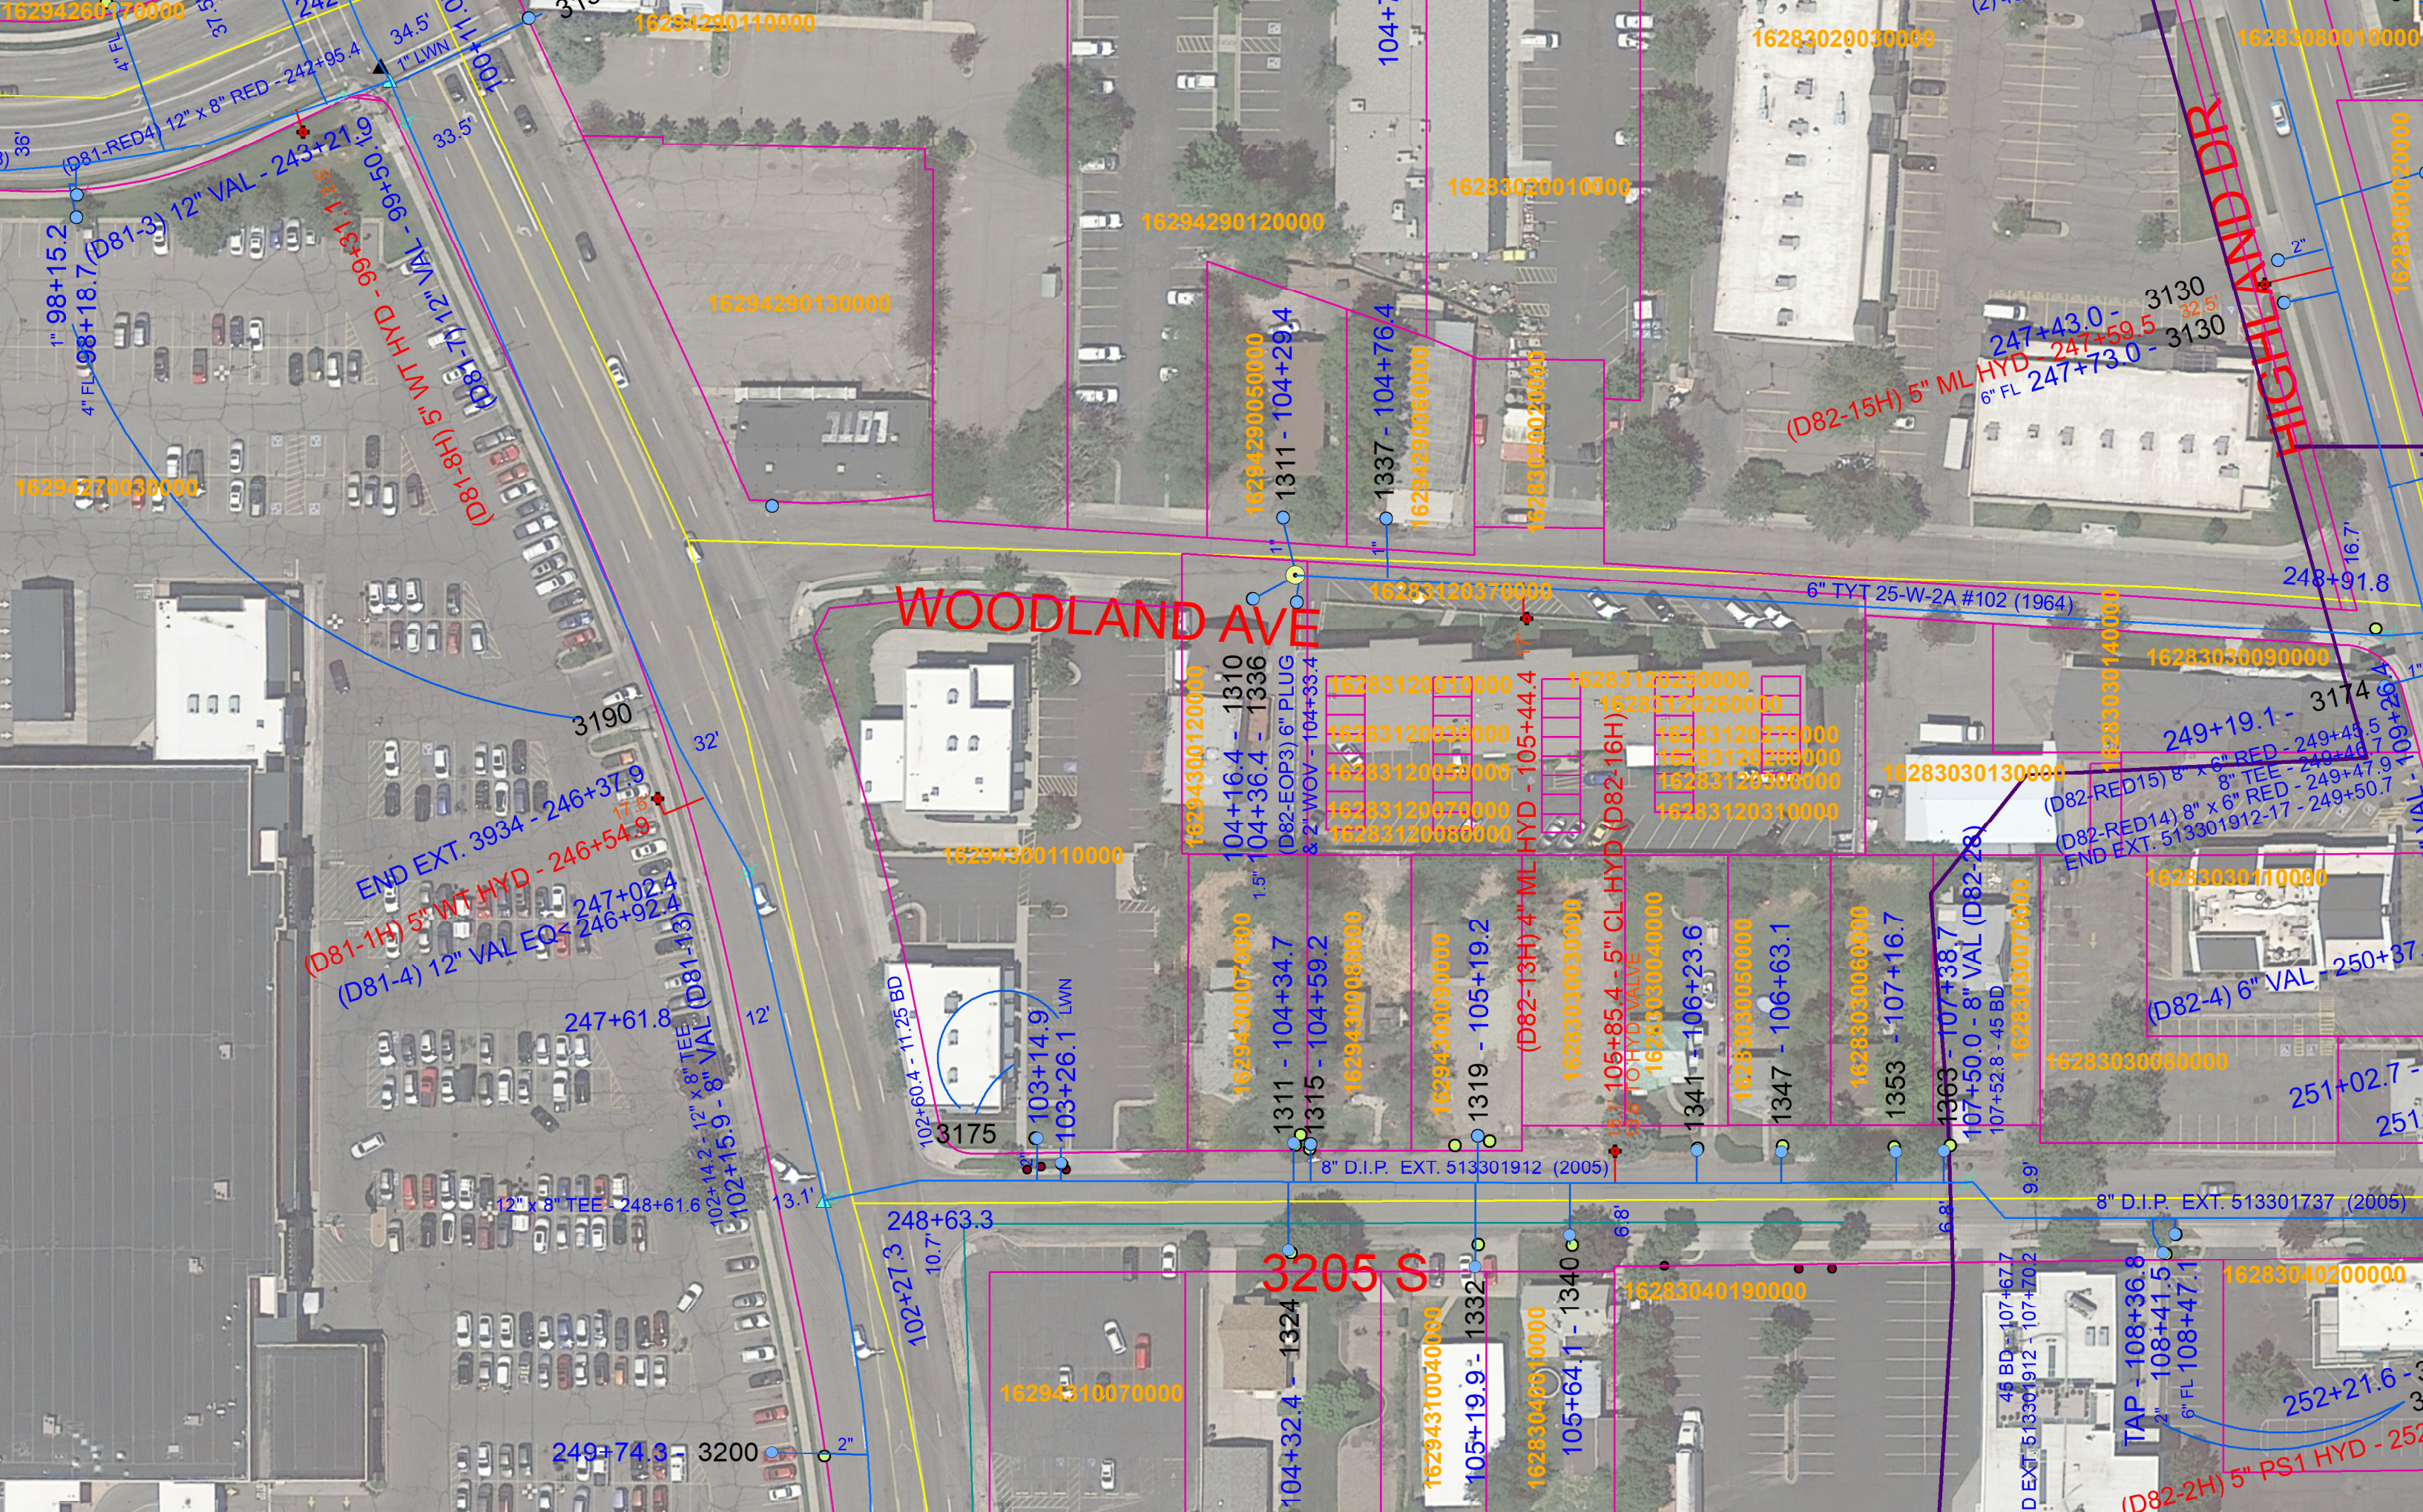

WOODLAND AVE

HIGHLAND DR

3205 S

END EXT. 3934 - 246+37.9
(D81-1H) 5" WT HYD - 246+54.9
(D81-4) 12" VAL EQ - 247+02.4
246+92.4

(D82-15H) 5" ML HYD - 247+43.0 - 3130
6" FL 247+73.0 - 3130
247+59.5

(D82-RED15) 8" x 6" RED - 249+45.5
8" TEE - 249+48.7
(D82-RED14) 8" x 6" RED - 249+47.9
END EXT. 513301912-17 - 249+50.7

(D82-4) 6" VAL - 250+37.1
251+02.7 - 251

TAP - 108+36.8
2" 108+41.5
6" FL 108+47.1
(D82-2H) 5" PS1 HYD - 252

102+27.3
102+14.2 - 12" x 8" TEE - 248+61.6
102+15.9 - 8" VAL (D81-13)
103+14.9
103+26.1 LWN
248+63.3
10.7
249+74.3
3200
2"

16294300070000
104+16.4 - 1310
104+36.4 - 1336
(D82-EOP3) 6" PLUG
& 2" WOV - 104+33.4
1311 - 104+34.7
1315 - 104+59.2
16294300080000
16294300090000
1319 - 105+19.2
(D82-13H) 4" ML HYD - 105+44.4
16283030030000
15.7' 105+85.4 - 5" CL HYD (D82-16H)
13.6' TO HYD VALVE
16283030040000
1341 - 106+23.6
16283030050000
1347 - 106+63.1
16283030060000
1353 - 107+16.7
1363 - 107+38.7
107+50.0 - 8" VAL (D82-28)
107+52.8 - 45 BD
16283030070000
8" D.I.P. EXT. 513301912 (2005)
6.8'
9.9'

16294310070000
104+32.4 - 1324
16294310040000
105+19.9 - 1332
16283040010000
105+64.1 - 1340
16283040190000
68'

45 BD - 107+67.7
D EXT. 513301912 - 107+70.2