
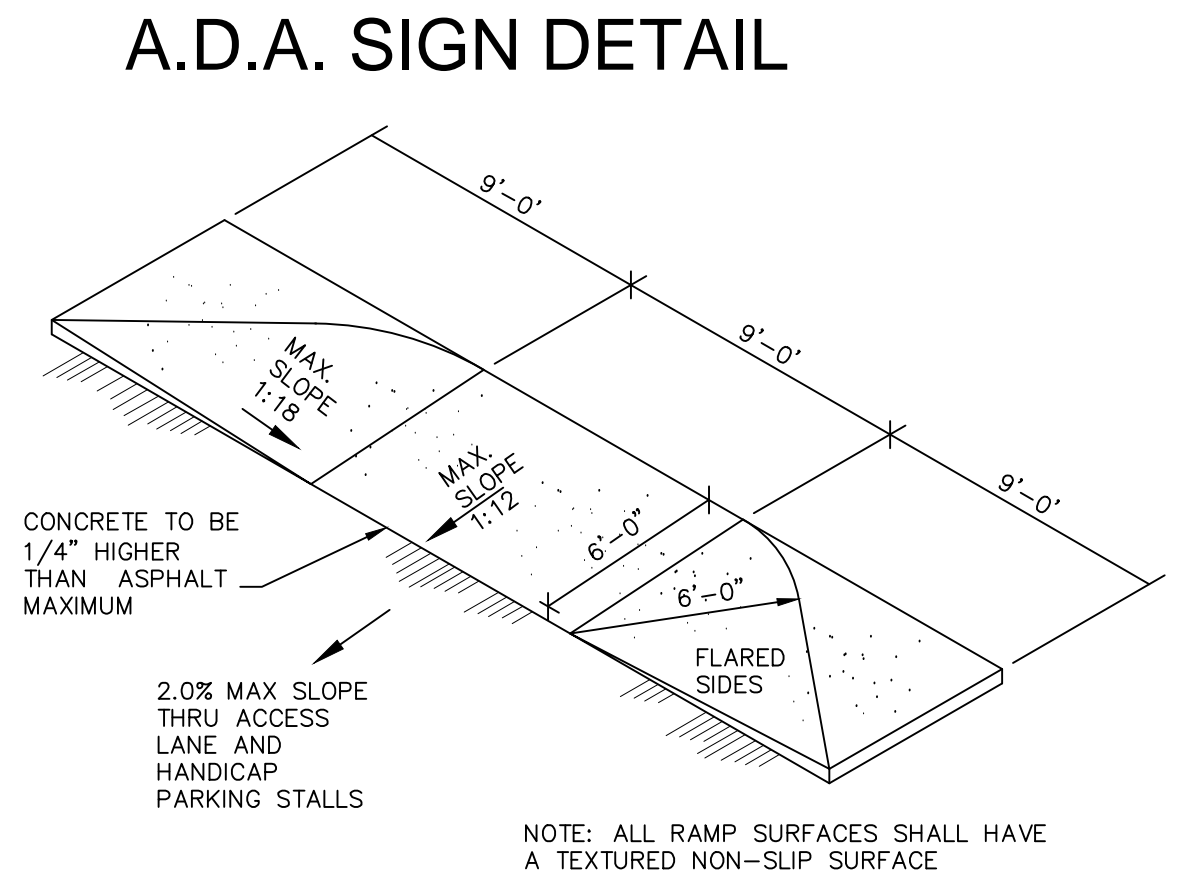


NOTE: ENTIRE EXISTING PARKING AREAS, INCLUDING DRIVEWAYS TO RECEIVE NEW ASPHALT OVERLAY AND NEW PARKING STALL STRIPING, AS PART OF ADDENDUM #4 -SEE NEW SPECIFICATION SECTION ON SHEET A1.2.

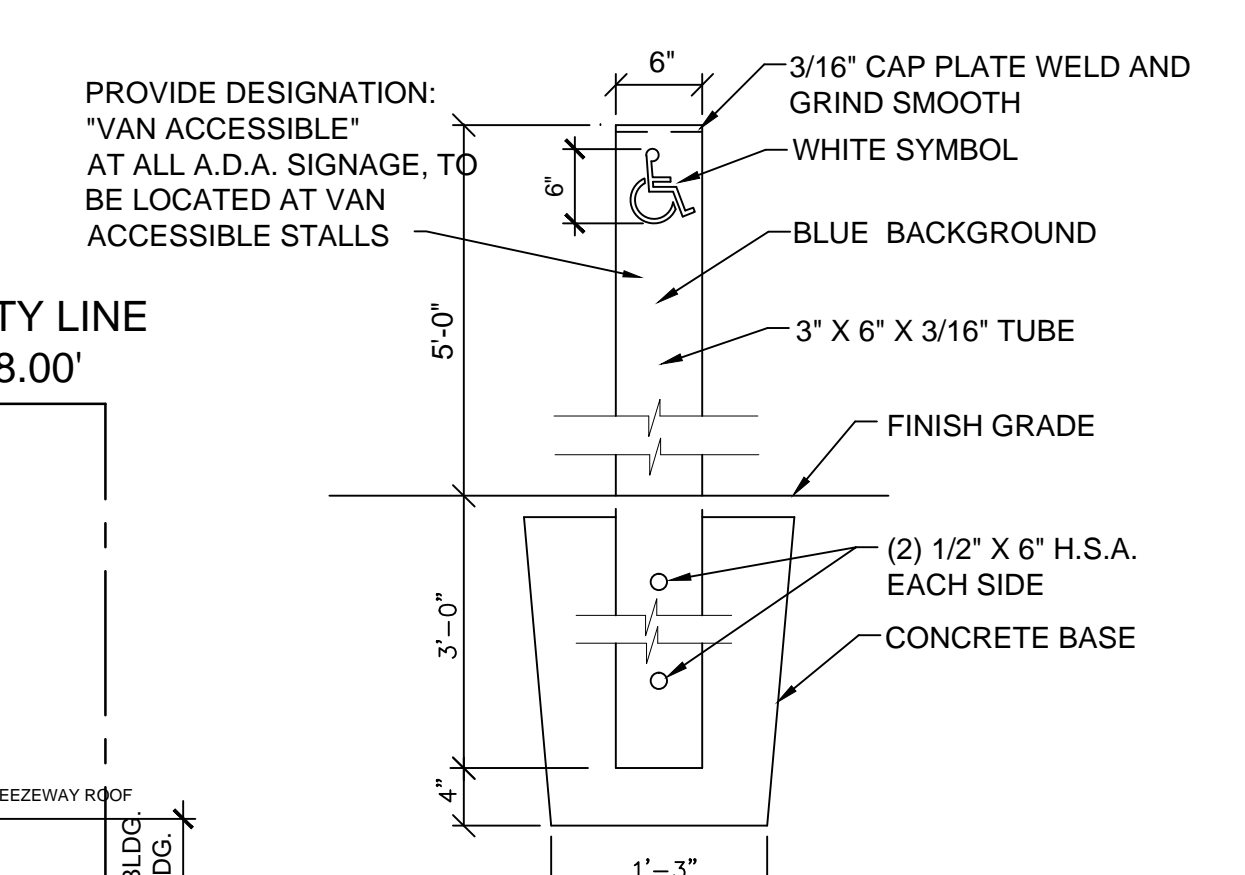

A.D.A. RAMP CURB CUT DETAIL

NEW ONE HOUR FIRE RATED WALL ASSEMBLY TO BE PROVIDED ABOVE NEW CEILING, ABOVE EXISTING EXTERIOR WALL STRUCTURE, WITHIN THE ROOF STRUCTURE OF EACH EXISTING BUILDING. THIS WILL OCCUR WHERE EXISTING ROOF OVERHANGS ARE ADJACENT TO OTHER EXISTING BUILDING ROOF OVERHANGS, AND WHERE EXISTING BREEZEWAY ROOFS OCCUR. WALL ASSEMBLY TO EXTEND FROM BOTTOM OF EXISTING ROOF OVERHANG TO BOTTOM OF EXISTING ROOF SHEATHING. UL DESIGN U305, OR U314: 5/8" SHEETROCK FIRECODE CORE PANELS, OR 5/8" SHEETROCK ULTRALITE PANELS FIRECODE X, OR 5/8" FIREROCK PANELS ON 2X4 WOOD STUDS @ 16" OR 24" O.C. (ONE HOUR FIRE RATED CONSTRUCTION). THIS ALLOWS A FIRE RATED SEPERATION BETWEEN EXISTING BUILDING CANOPIES AND BREEZEWAY ROOF STRUCTURES. THIS FIRE RATED WALL ASSEMBLY WILL EXTEND FROM THE TOP OF THE ROOF BEARING WALL STRUCTURE, TO THE BOTTOM OF THE EXISTING ROOF SHEATHING.

ALSO PROVIDE NEW FIRE SPRINKLING SYSTEM AT ALL EXISTING BUILDING EXTERIOR ROOF OVERHANG SOFFITS AND BREEZEWAY SOFFITS. FIRE SPRINKLING SYSTEM TO BE NFPA 13 SYSTEM, AND TO MEET ALL LOCAL JURISDICTION AND NATIONAL REQUIREMENTS. REFER TO SHEET P02 FOR FIRE SPRINKLING SYSTEM REQUIREMENTS. SYSTEM TO BE DESIGNED FOR EXTERIOR APPLICATION

PLEASE REFER TO SHEET A4.6 FOR UNITED FIRE AUTHORITY REVIEW COMMENTS AND REQUIREMENTS.

Donald L. Welch
Architect

7533 Sandy Land Lane
midvale utah 84047
801-548-6381 dwelech3977@msl.com

THE DESIGNS SHOWN AND DESCRIBED HEREIN INCLUDING ALL TECHNICAL DRAWINGS, GRAPHIC REPRESENTATION & MODELS THEREOF, ARE PROPRIETARY & CAN NOT BE COPIED, DUPLICATED, OR COMMERCIALY EXPLOITED IN WHOLE OR IN PART WITHOUT THE SOLE AND EXPRESS WRITTEN PERMISSION FROM DONALD L. WELCH ARCHITECT

THESE DRAWINGS ARE AVAILABLE FOR LIMITED REVIEW AND EVALUATION BY CLIENTS, CONSULTANTS, CONTRACTORS, GOVERNMENT AGENCIES, VENDORS, AND OFFICE PERSONNEL ONLY IN ACCORDANCE WITH THIS NOTICE.

consultant:

project:
Tenant Finish
for
Brighton Recovery
Campus
4905, 4911, 4915, 4925,
4931, 4953 South 900 East
Salt Lake County, Utah

date
DECEMBER 28, 2016

revisions

JANUARY 3, 2017	SECOND SUBMITTAL FOR EACH SEPERATE BUILDING PARCEL
JANUARY 6, 2017	ADDENDUM #2-BUILDING 'C'
JANUARY 17, 2017	ADDENDUM #4-BUILDING 'B'
FEBRUARY 24, 2017	ADDENDUM #7-BUILDING 'A'
MARCH 20, 2017	ADDENDUM #8-BUILDING 'A'

data
project no:
drawn by:
checked by:
title

DLW

EXISTING
SITE PLAN

sheet

A11

BUILDING 'A' 4915 South 900 East Parcel #22081850100000