



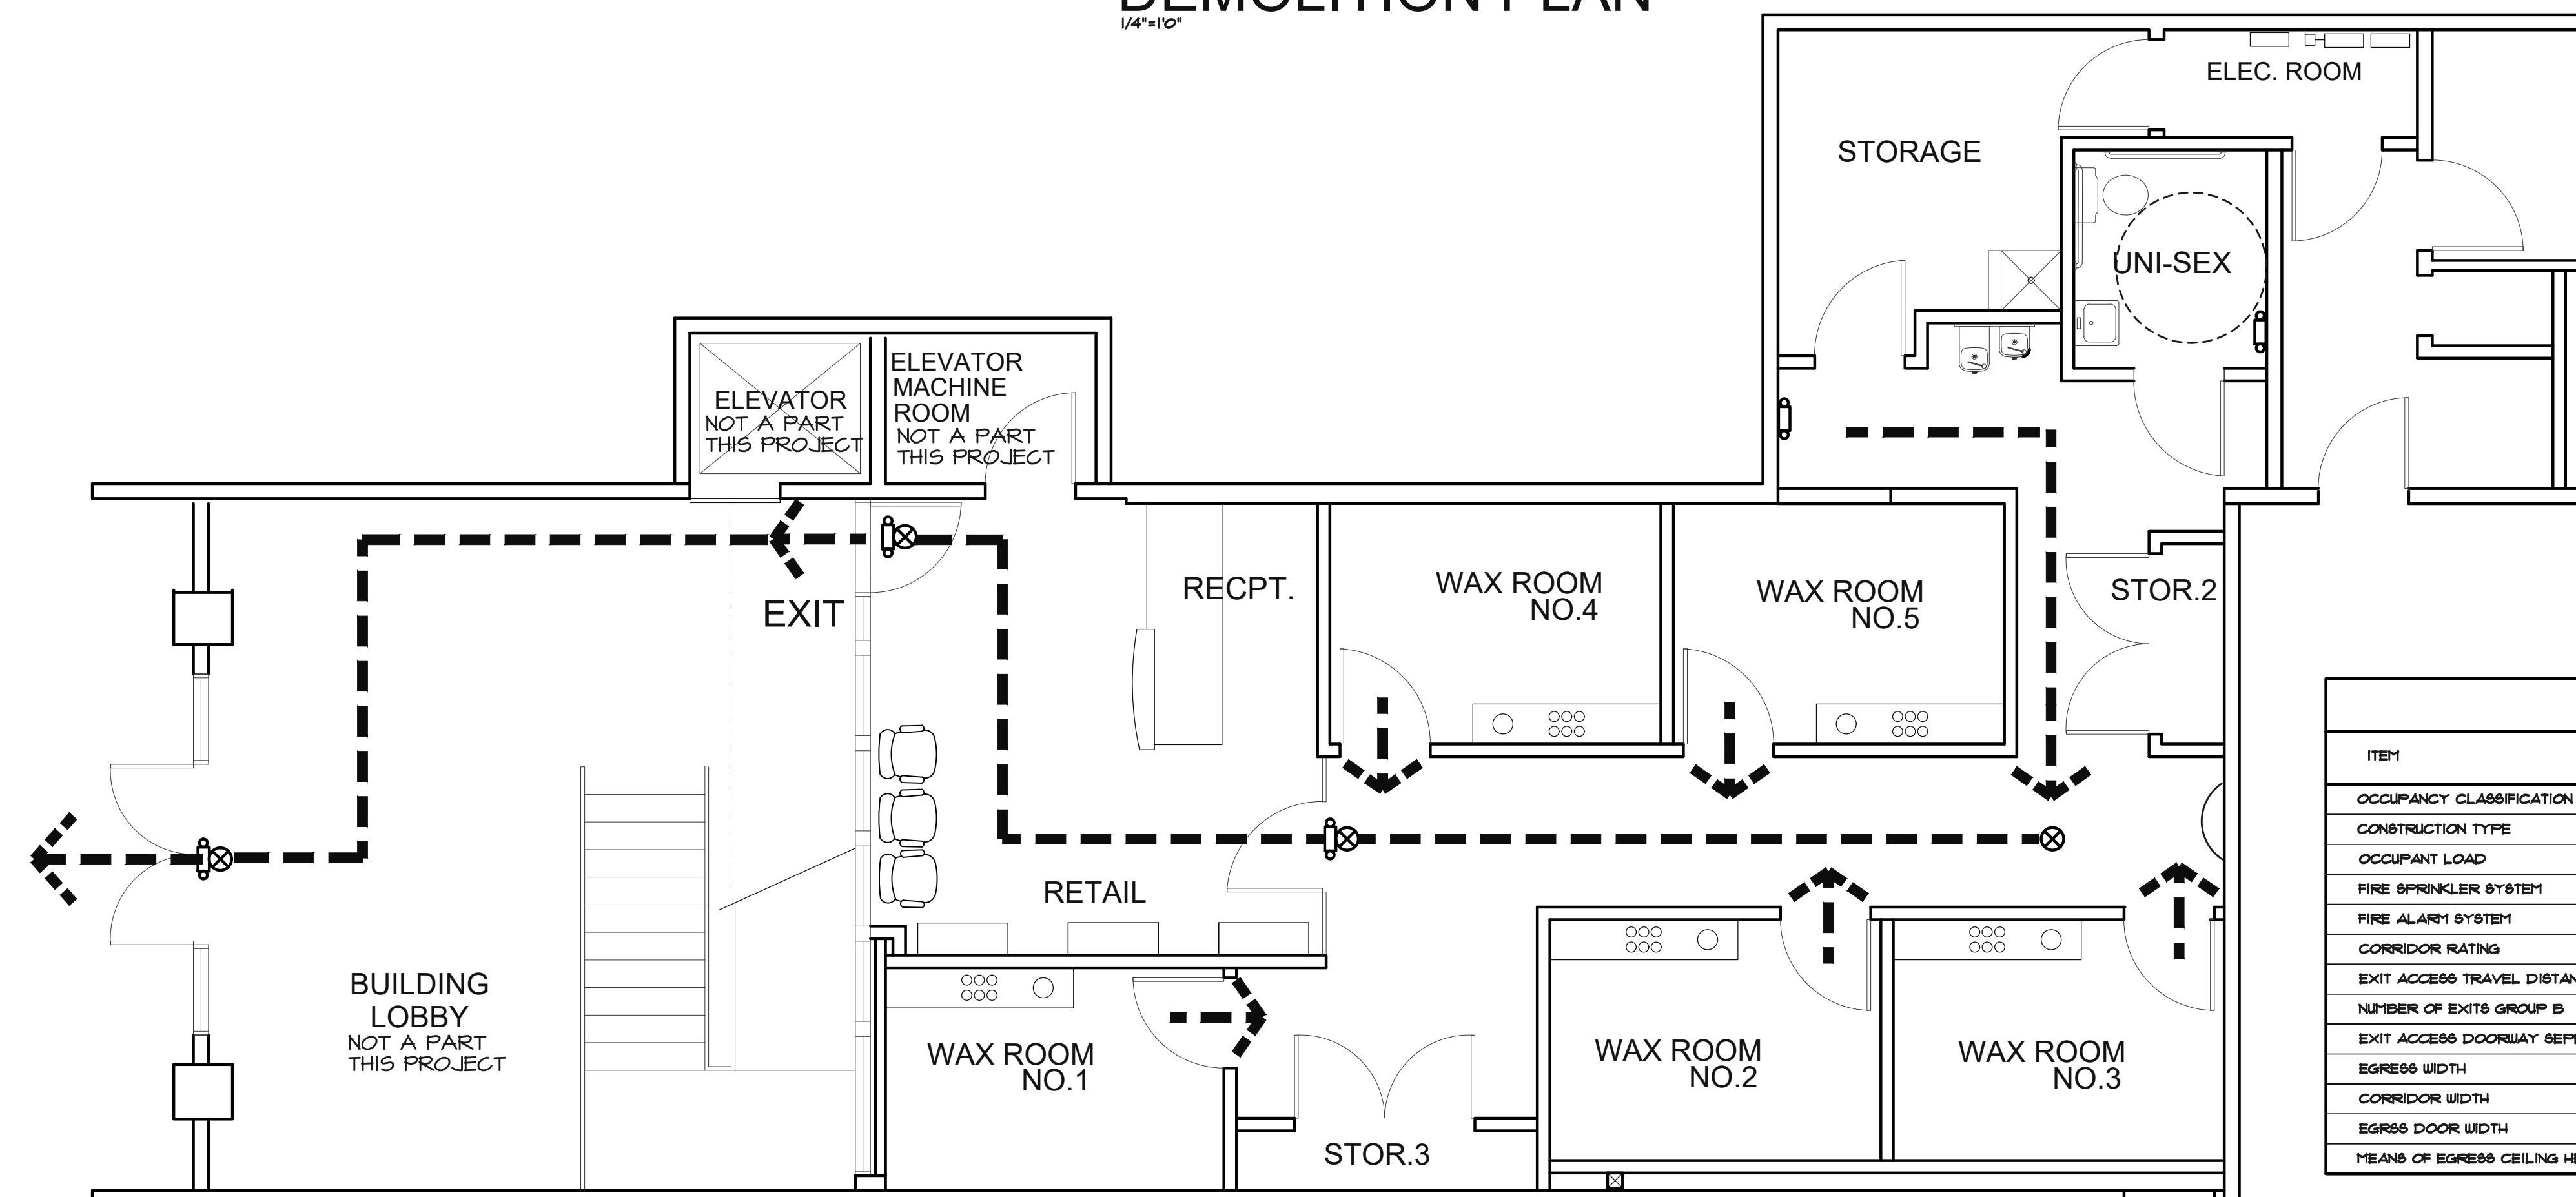

FIRE LIFE SAFETY TABLE				
ITEM	REQUIREMENT	PROPOSED SOLUTION	CODE REFERENCE	REMARKS
OCCUPANCY CLASSIFICATION		B	2018 IBC 304	
CONSTRUCTION TYPE		VB	2018 IBC 6-02	
OCCUPANT LOAD		21 OCCUPANTS	2018 IBC TABLE 1006.4.1.2	SEE OCCUPANT LOAD TABLE SHEET TI
FIRE SPRINKLER SYSTEM	NOT REQUIRED	NOT PROVIDED	2018 IBC 9-03	
FIRE ALARM SYSTEM	NOT REQUIRED	NOT PROVIDED	2018 IBC 9-01.2	
CORRIDOR RATING	NON-RATED	NON-RATED	2018 IBC TABLE 1020.1	OCCUPANCY GROUP B WITH FIRE SPRINKLERS
EXIT ACCESS TRAVEL DISTANCE	250'	56'-4"	2018 IBC TABLE 1011.2	OCCUPANCY GROUP B WITH FIRE SPRINKLERS
NUMBER OF EXITS GROUP B	1	1 EXIT PROVIDED	2018 IBC TABLE 1006.2.1	
EXIT ACCESS DOORWAY SEPARATION	NONE	N/A ONLY 1 EXIT REQUIRED	2018 IBC 1006.3.2 (2)	SEE SHEET A10
EGRESS WIDTH	36 X 0.2" = 1	44" MIN PROVIDED	2018 IBC 1009.3.2	SEE SHEET A10
CORRIDOR WIDTH	44" MIN	COMPLIES	2018 IBC TABLE 1020.2	SEE SHEET A10
EGRESS DOOR WIDTH	32" MIN	COMPLIES	2018 IBC 1010.1	SEE DOOR SCHEDULE ON SHEET A40
MEANS OF EGRESS CEILING HEIGHT	7'-6" MIN	COMPLIES	2018 IBC 1003.2	SEE SHEET A10

JOINT VENTURE PROJECT

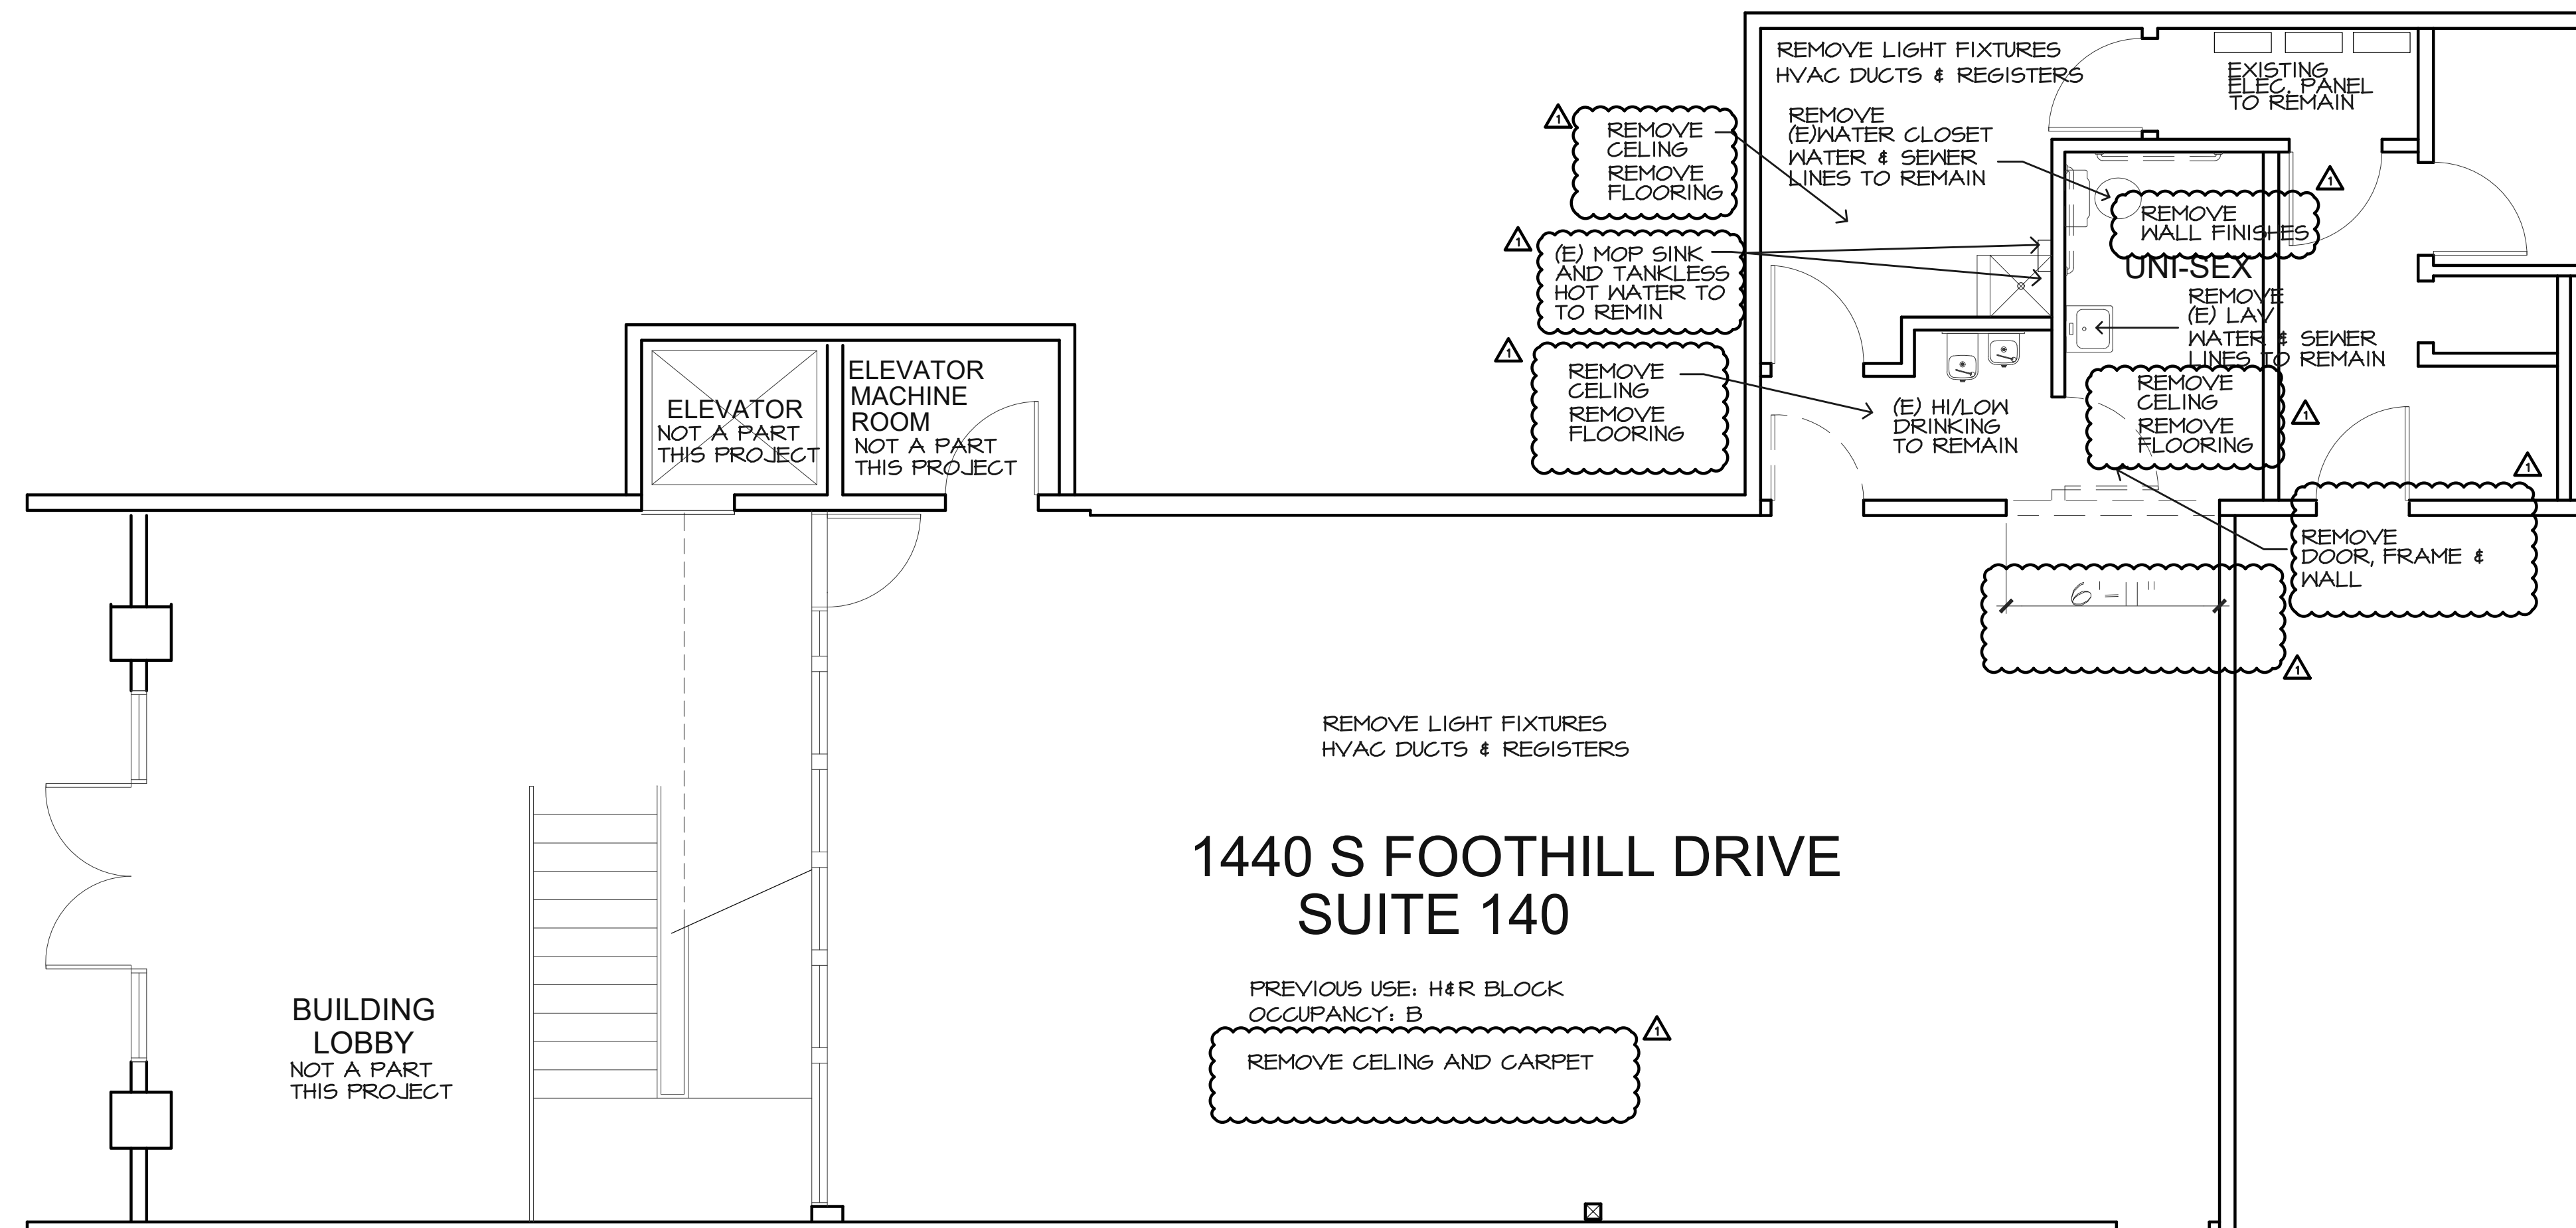

3578 30th Street
San Diego, CA 92104
V. 619.236.0595
F. 619.236.0557
www.mpa-architects.com

MEMBER
AMERICAN INSTITUTE OF ARCHITECTS




**THOMAS
BOUFFARD
ARCHITECTS, INC**
822 MAIN STREET
HUNTINGTON BEACH, CA
92648
(707) 372-8156
om.tbarchitects@gmail.com

PROJECT TITLE:

EUROPEAN WAX
CENTER
1440 S FOOTHILL DR
SUITE 140
SALT LAKE CITY, UT
84108

SHEET DESCRIPTION

EGRESS PLAN AND DEMILITION PLAN

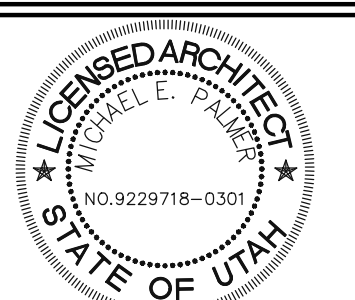

REVISIONS:

OWNER REVIEW
08-30-2019- Plan Check Corrections

DWN	TB	SHEET
DATE	4-26-2018	
CHK	TB	
SCALE	AS NOTED	
PROJ.	2017-68	

A1.0