

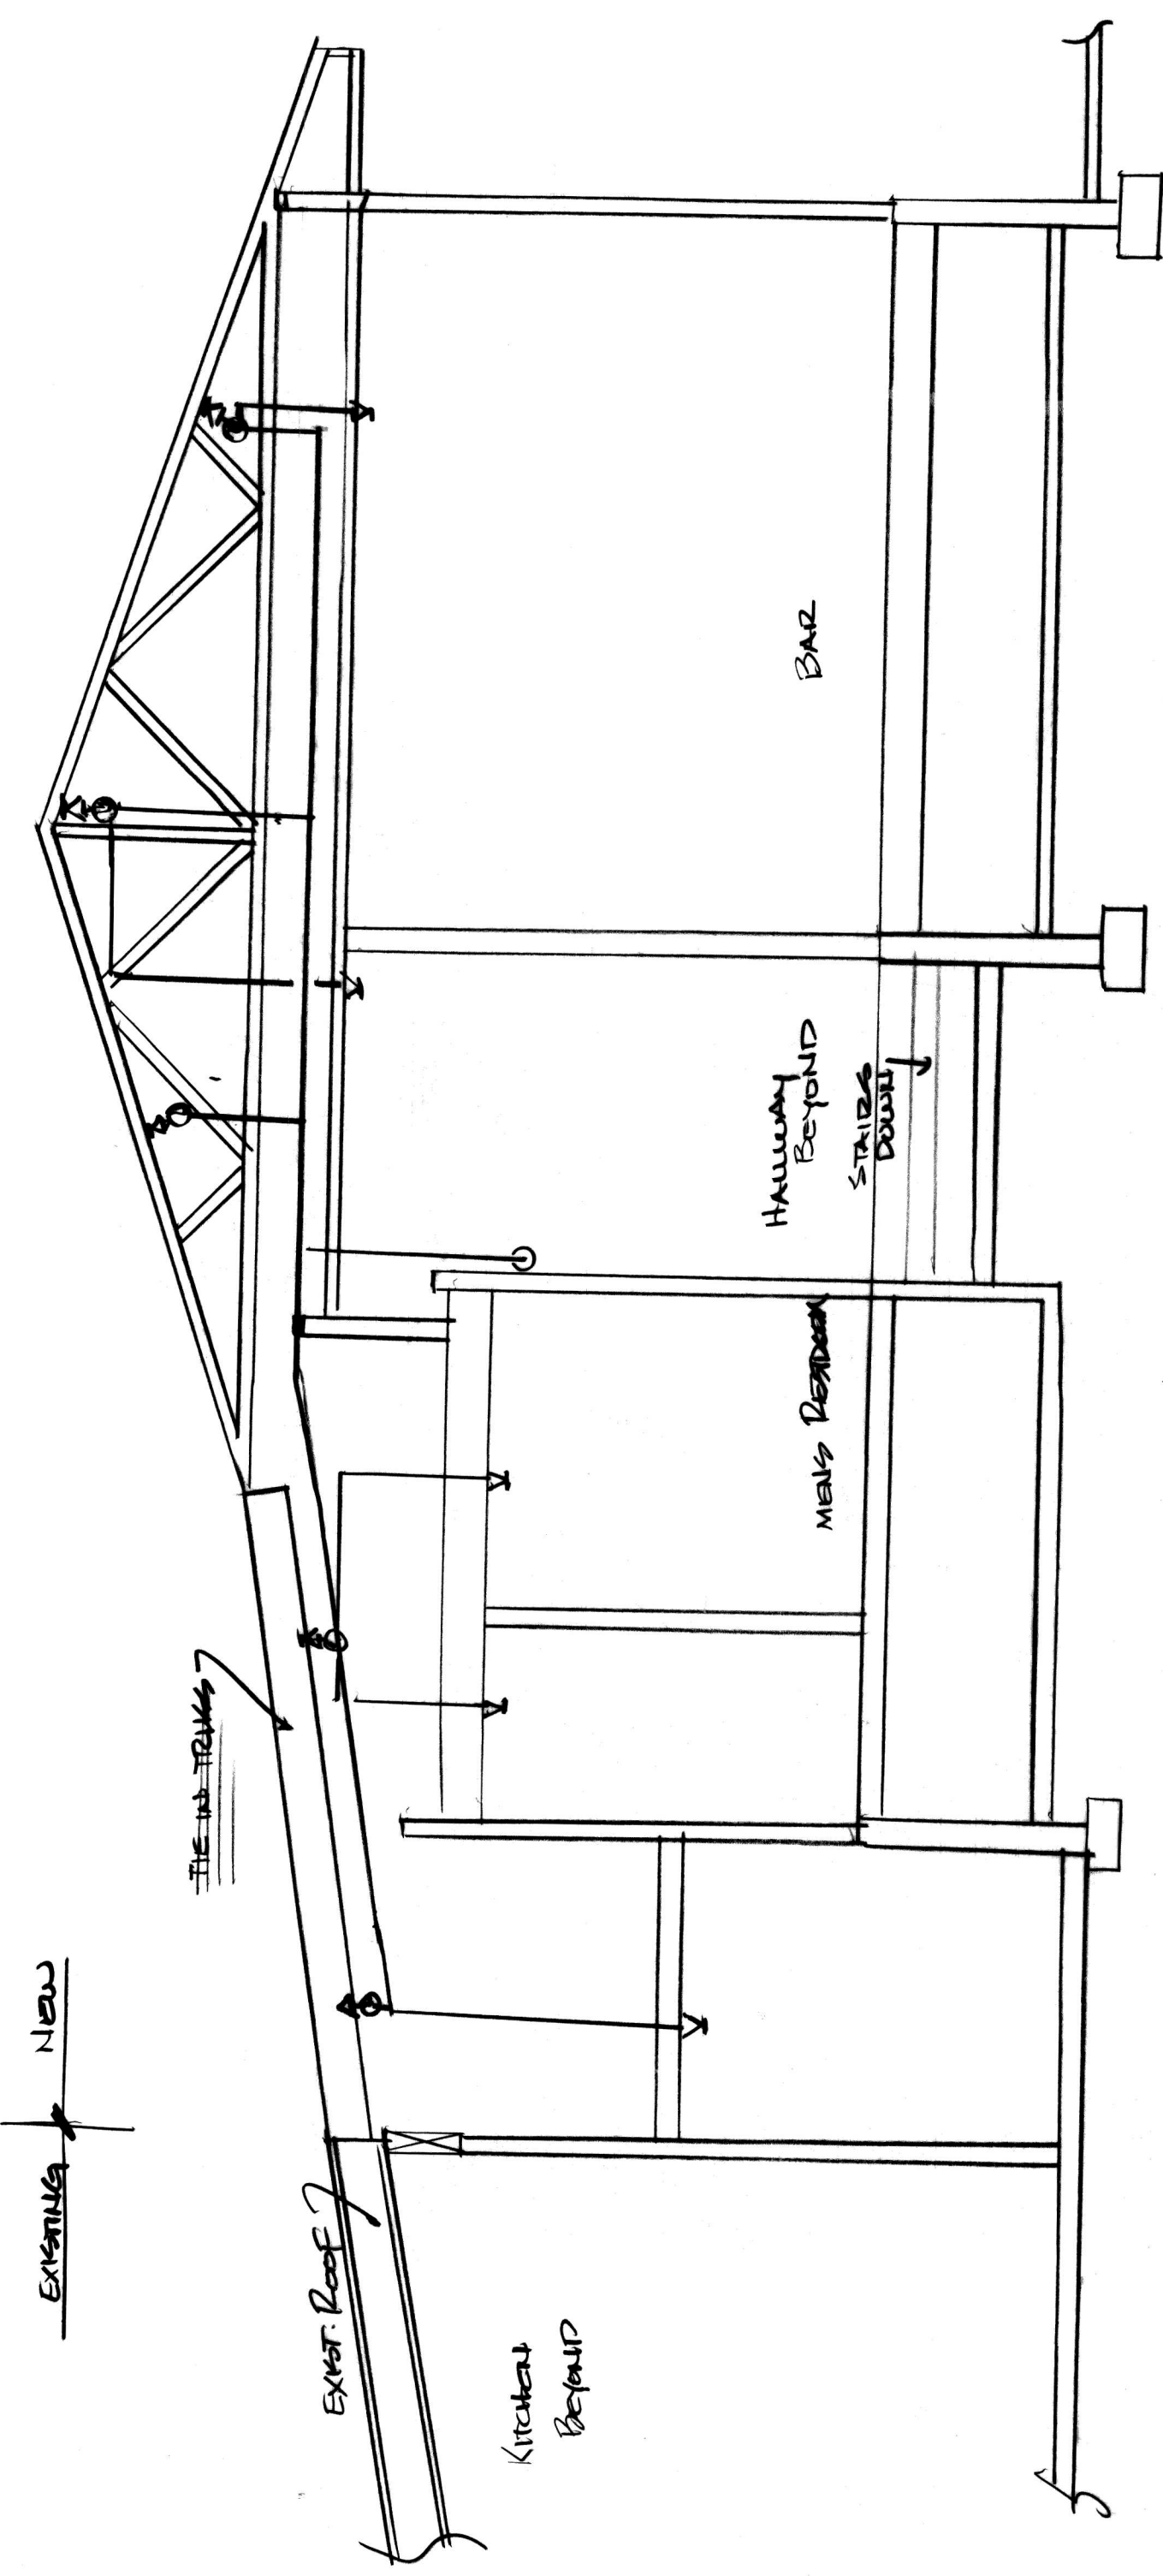


GENERAL NOTES:

- 1- ALL WORK SHALL CONFORM TO NFPA STANDARDS AND MEET ALL REQUIREMENTS.
- 2- THIS PROJECT IS TWO PHASES FOR FIRE PROTECTION.
 - A- DEMO - 2" X 12" MAIN HALLWAY AS INDICATED IN LOWER LEFT HAND DETAIL ON THIS SHEET.
 - B- AFTER PROJECT IS COMPLETED WITH FIRMING, FIRE SUPPRESSION SERVICES WILL INSTALL NEW SYSTEM AS INDICATED FACED ON THIS SHEET.
- 3- PROJECT IS A LIGHT HAZARD OCCUPANCY FOR LOUNGE AND REST ROOMS;
 - 4- E.G. TO START AT CONNECTION OF BOTH DEMO AREAS AND WILL BEA NEW UPFRONT HEADS AND MOUNTS BEAOW CORNER.
- 5- SPRINKLE HEADS ARE 1/2 BUMP YOU APPROX. 100" AND REDUCED WHITE 1/2" 155 POUND HEADS DESIGN.
- 6- HEADS TO BE 3/4" ATB WITH STAINLY WOOD SHIP SCREWS AND PIPING.
- 7- EXISTENCE BEAING TO BE TOOD QUICK CLAMP, 1" PIPE AND SUNK END IN LAC SCREWS.
- 8- FLOW TEST WILL BE 115' STAKE, 102' RESIDUAL, 12.45 GPM TAKEN ON 11/26/20.

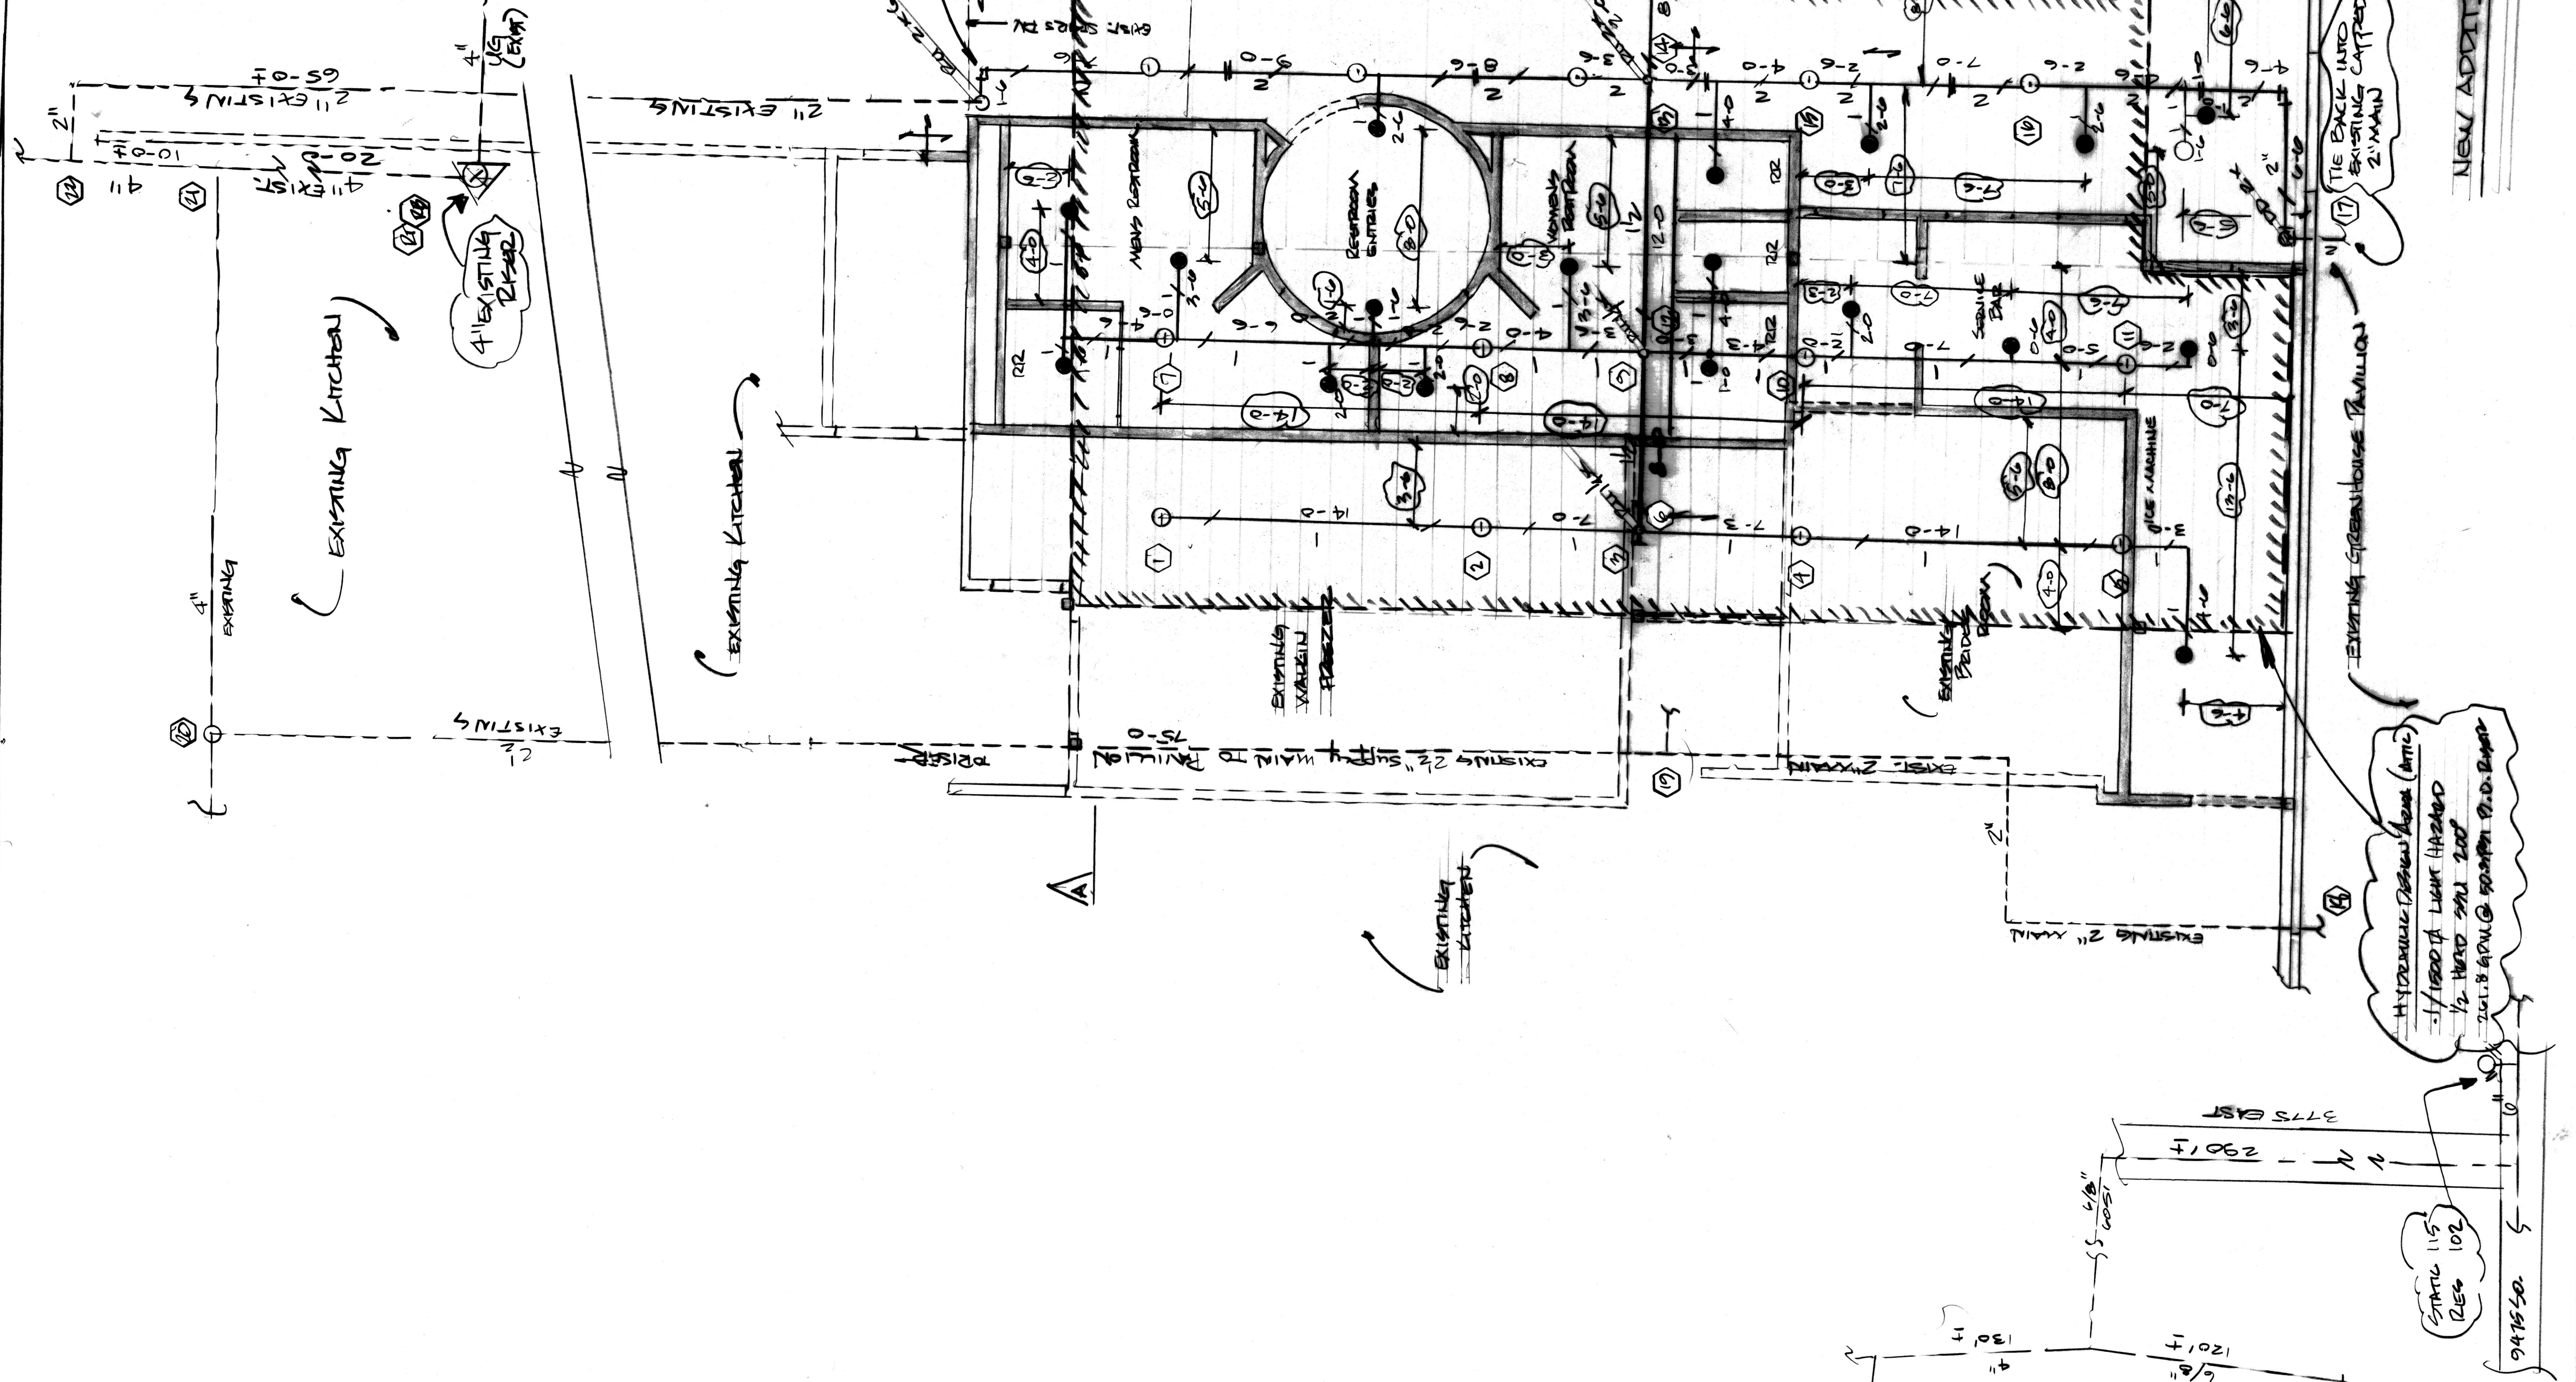

A Cross section thru Bathroom / BAR
SCALE $\frac{1}{4}'' = 1'-0''$

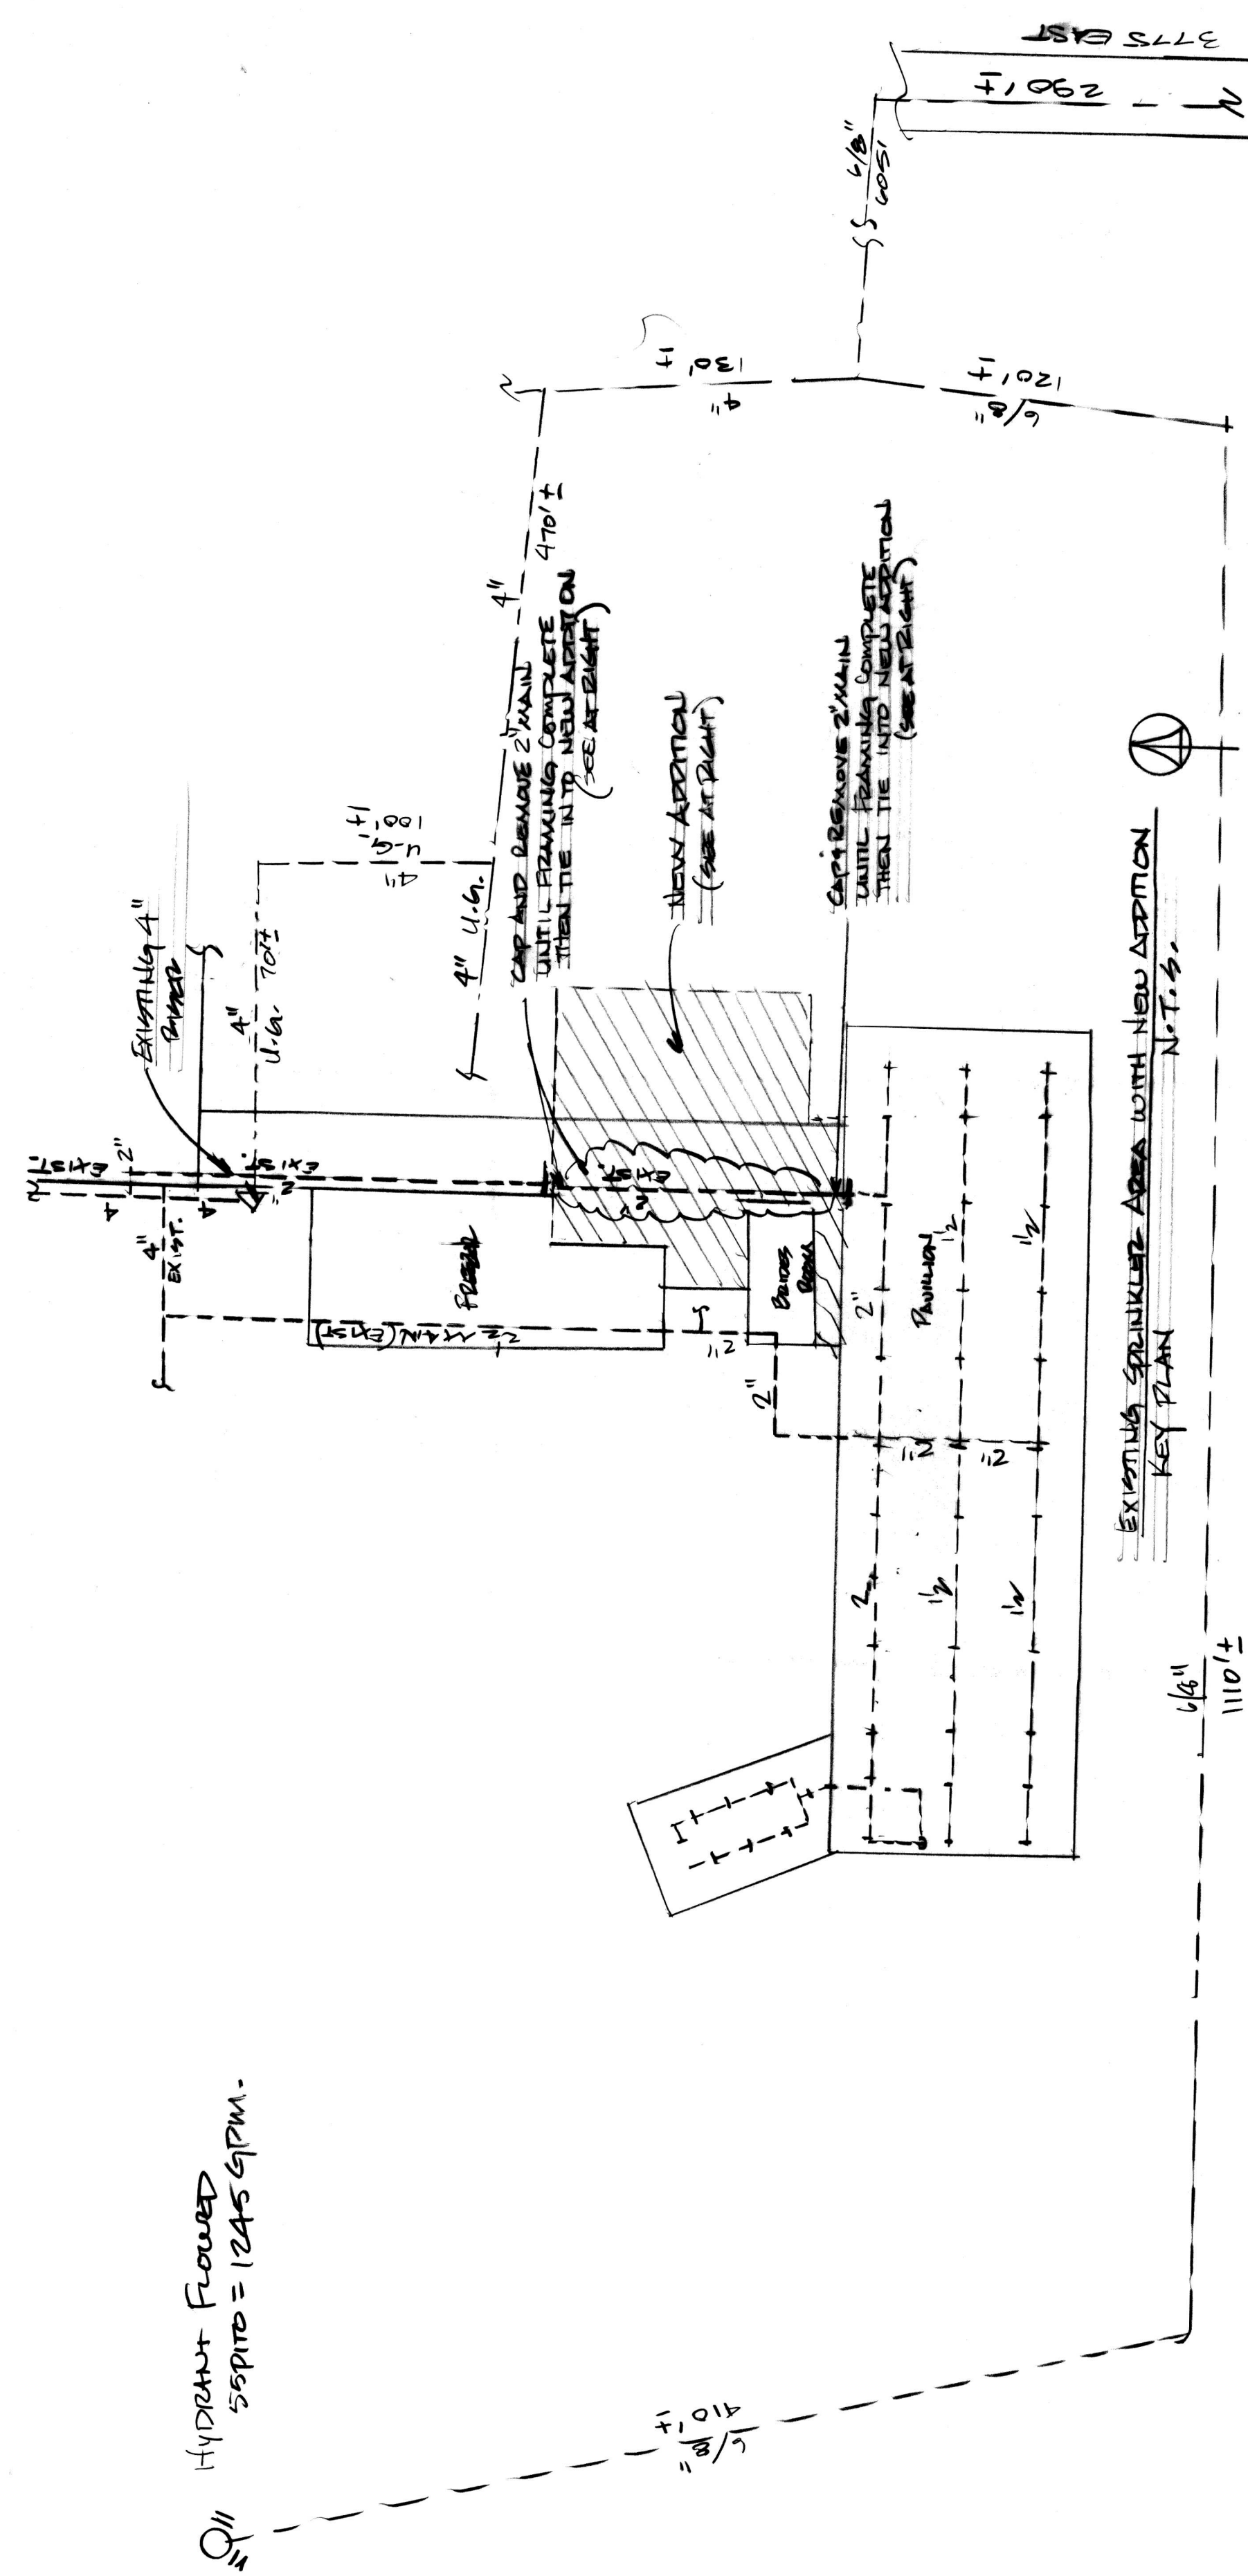

HYDRANT FLOWED
55 PSI @ 1245 GPM.

EXISTING SPRINKLER AREA WITH NEW ADDITION
KEY PLAN N.T.S.

NEW ADDITION - LOUNGE / RESTROOMS

[illegible]