



THIS DRAWING SHEET AND ALL INFORMATION HEREON IS COPYRIGHTED AND THE PROPERTY OF JTB HVAC & PLUMBING ENGINEERING, INC. AND SHALL NOT BE USED ON ANY OTHER PROJECT WITHOUT WRITTEN PERMISSION FROM JTB HVAC & PLUMBING ENGINEERING, INC.

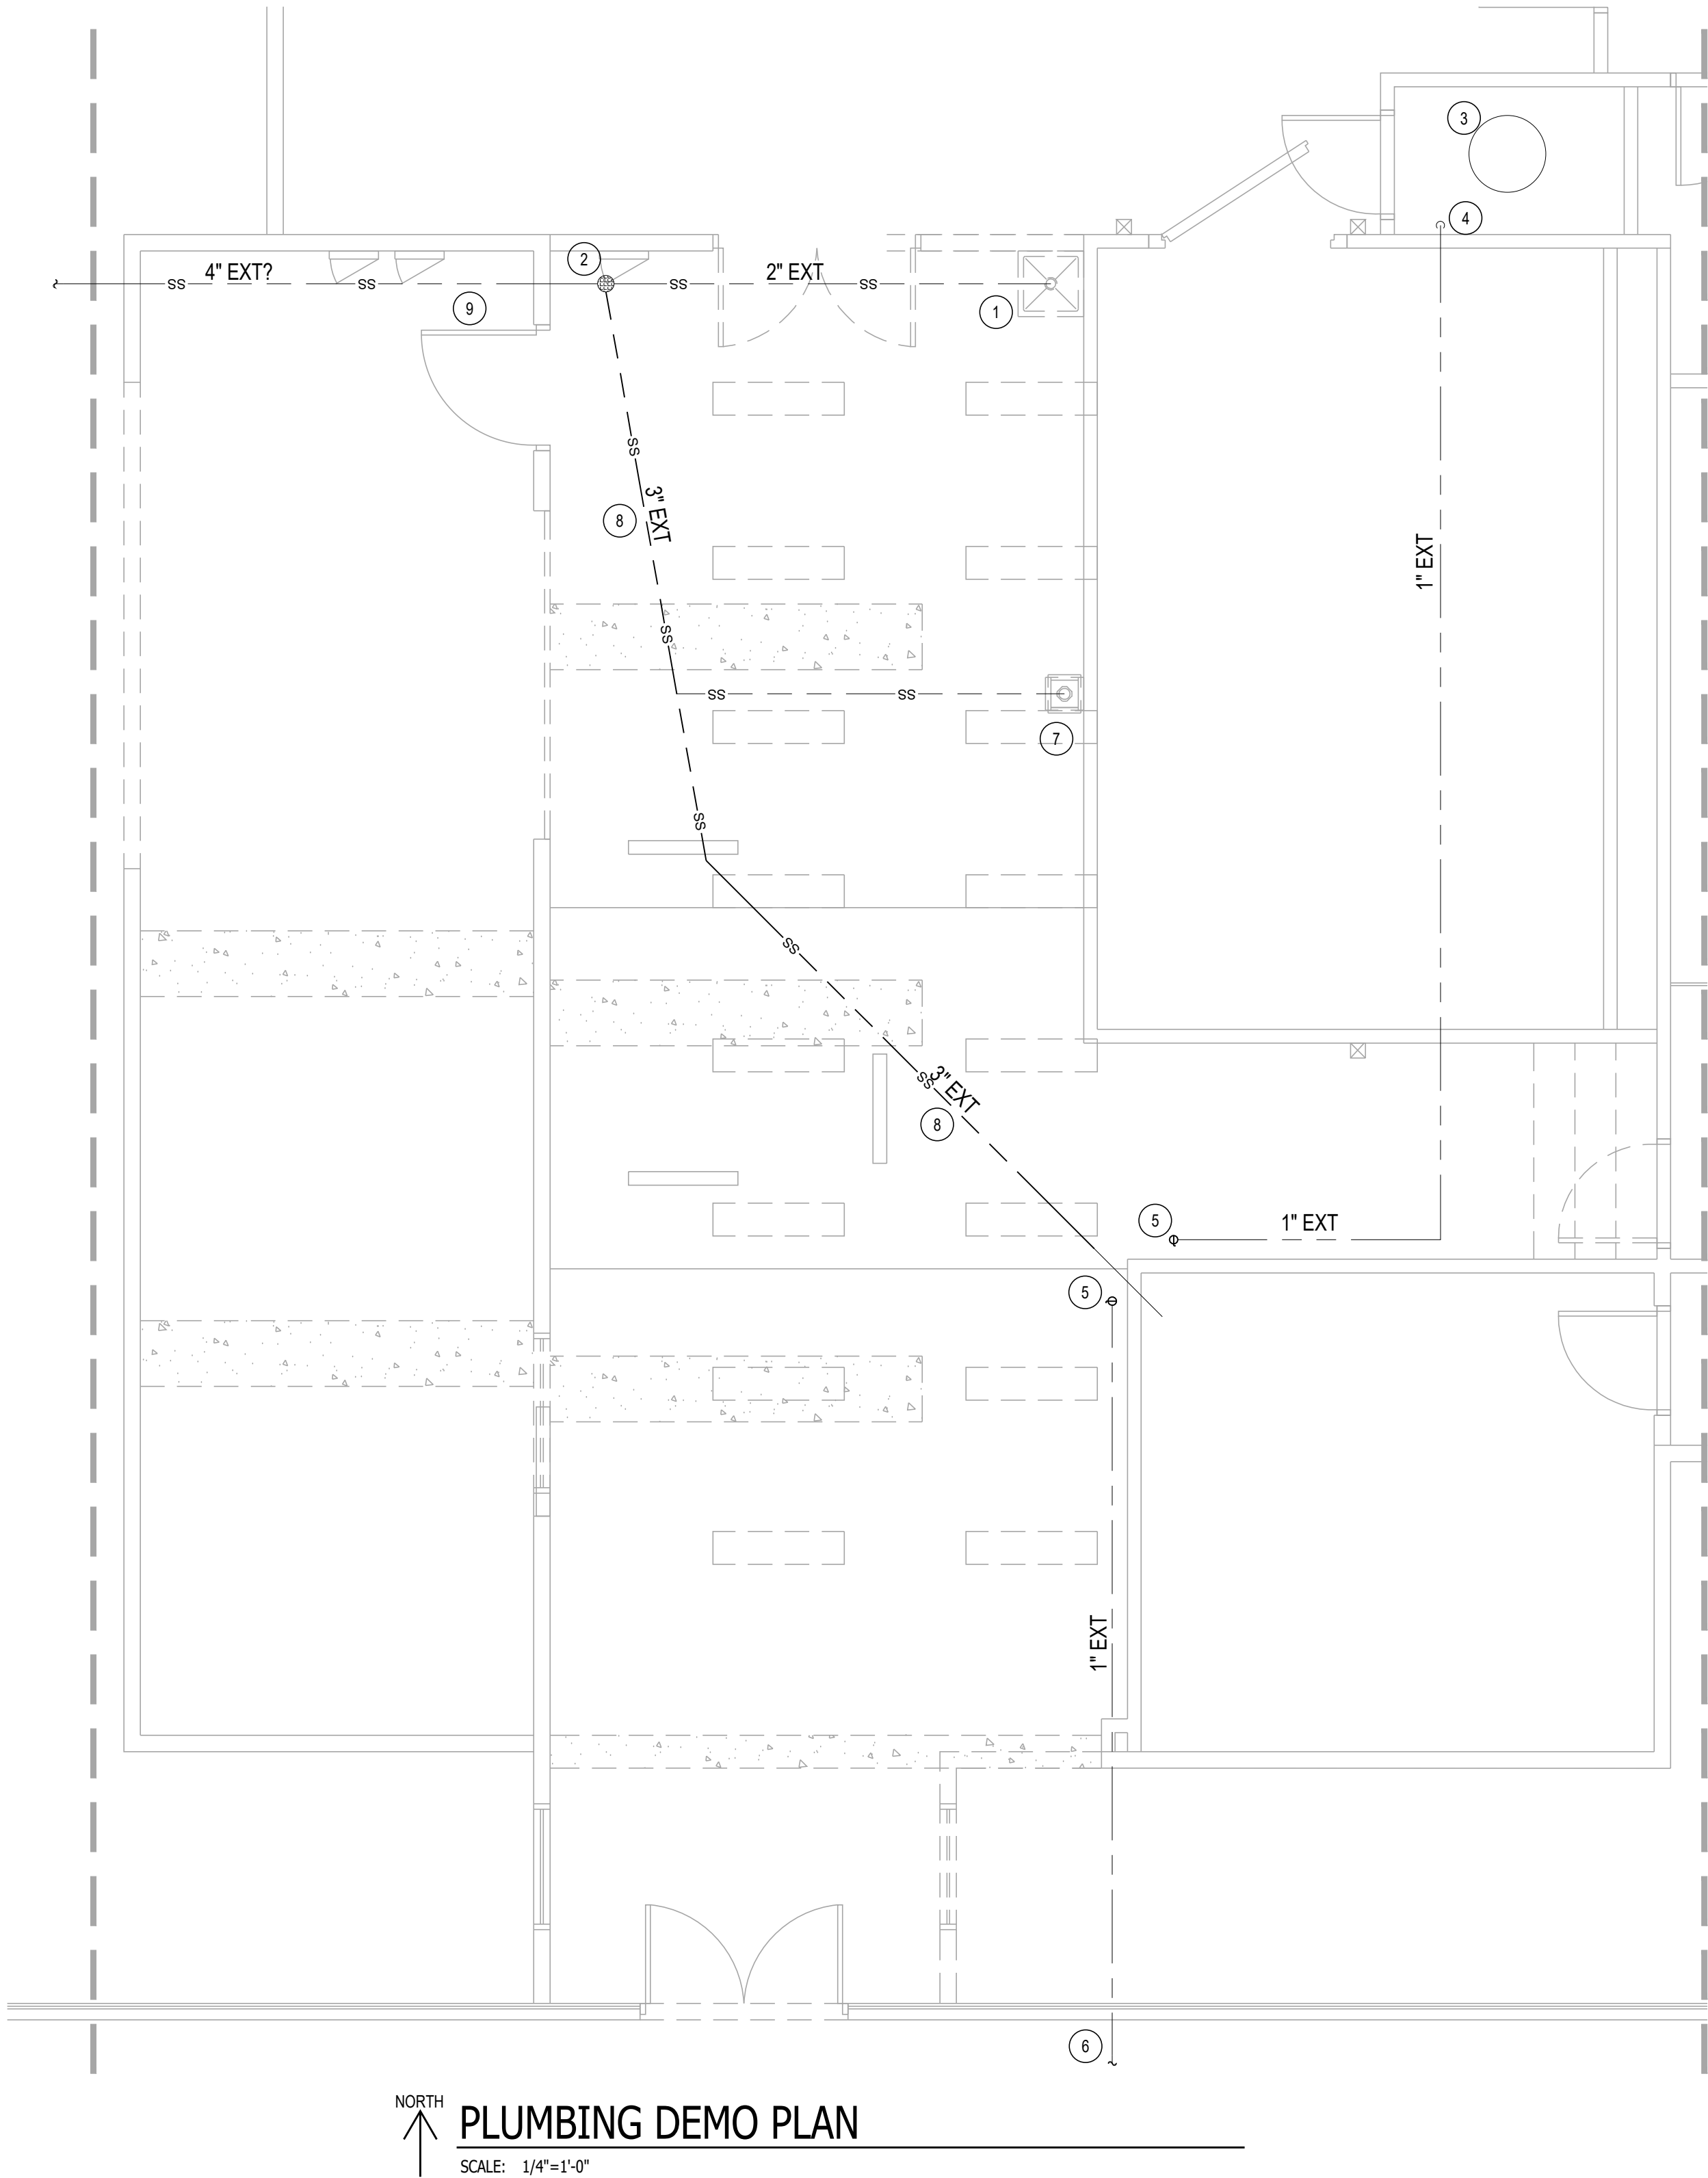


KEYED NOTES

- 1 REMOVE JANITOR SINK, CAP WASTE BELOW FLOOR LEVEL AND PROVIDE CLEAN OUT.
- 2 EXISTING FLOOR DRAIN TO REMAIN.
- 3 EXISTING WATER HEATER TO REMAIN.
- 4 EXISTING 1" HOT WATER LINE FROM WATER HEATER.
- 5 SPLIT EXISTING 1" HOT WATER LINE, PROVIDE VALVES ON ENDS.
- 6 IN MECHANICAL ROOM IN GREEN HOUSE, CHANGE EXISTING HOT WATER LINE TO CONNECT TO COLD WATER TO SUPPLY PHASE I.
- 7 REMOVE EXISTING FLOOR SINK AND CAP WASTE AND WATER BELOW GRADE.
- 8 REMOVE EXISTING 3" SANITARY SEWER UP TO BRIDES ROOM.
- 9 FIELD VERIFY SIZE OF EXISTING SANITARY SEWER AT THIS LOCATION. IF LINE IS 3" REMOVE AND REPLACE WITH 4" TO OUTSIDE CONNECTION. IF 4" LEAVE IN PLACE AND CONNECT NEW LINES TO THIS LINE.

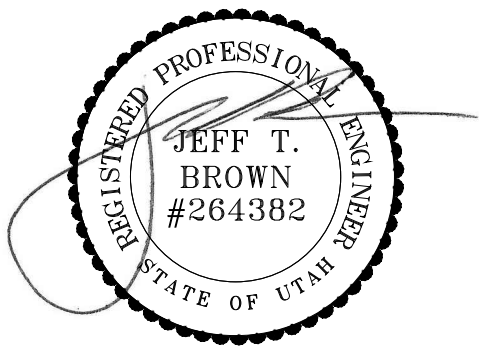

PERMIT SET

REV.	DATE	DESCRIPTION
-	-	-
-	-	-
-	-	-
-	-	-
B	01/23/2018	REVISED PER COMMENTS
A	01/19/2018	RELEASED FOR PERMIT

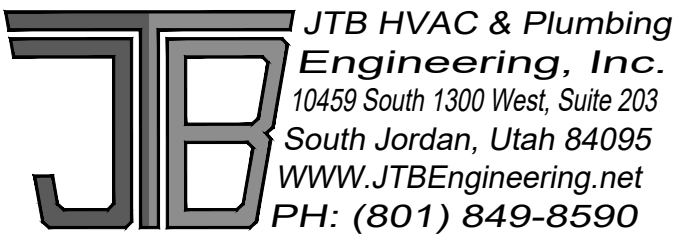

PROJECT NAME:
**LA CAILLE- BANQUET
SUPPORT REMODEL**

ADDRESS
9565 WASATCH BLVD
SANDY, UT 84092

DRAWING TITLE:

**PLUMBING
DEMO PLAN**

JOB NO.:	18.005	SHEET NUMBER
DATE:	01/23/2018	P201
DRAWN BY:	JTB	
SCALE:	NTS	