




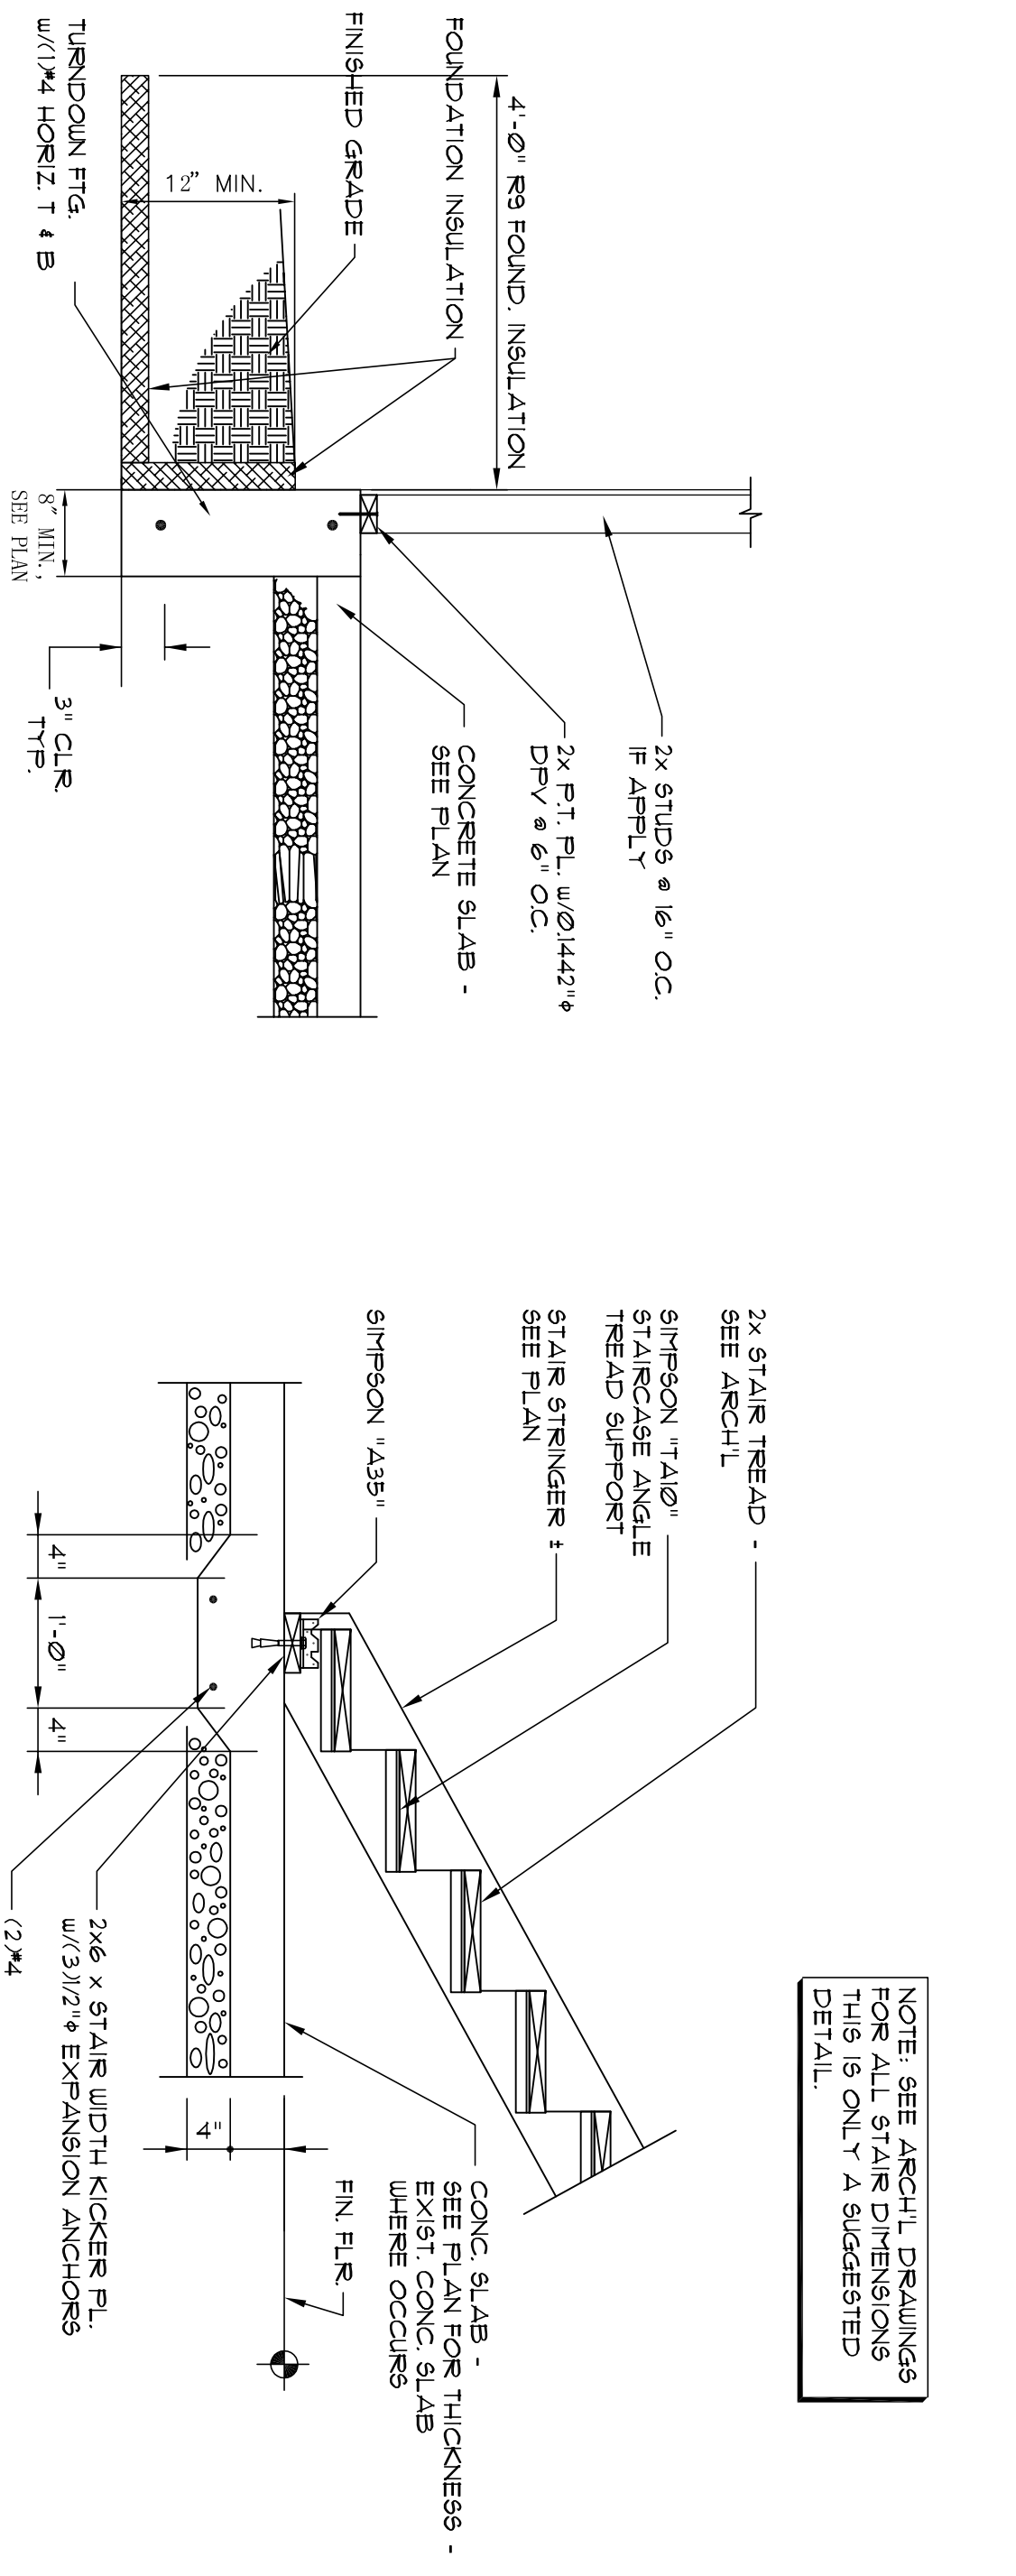


10 TYPICAL WOOD STAIR-CONC. SLAB CONN.

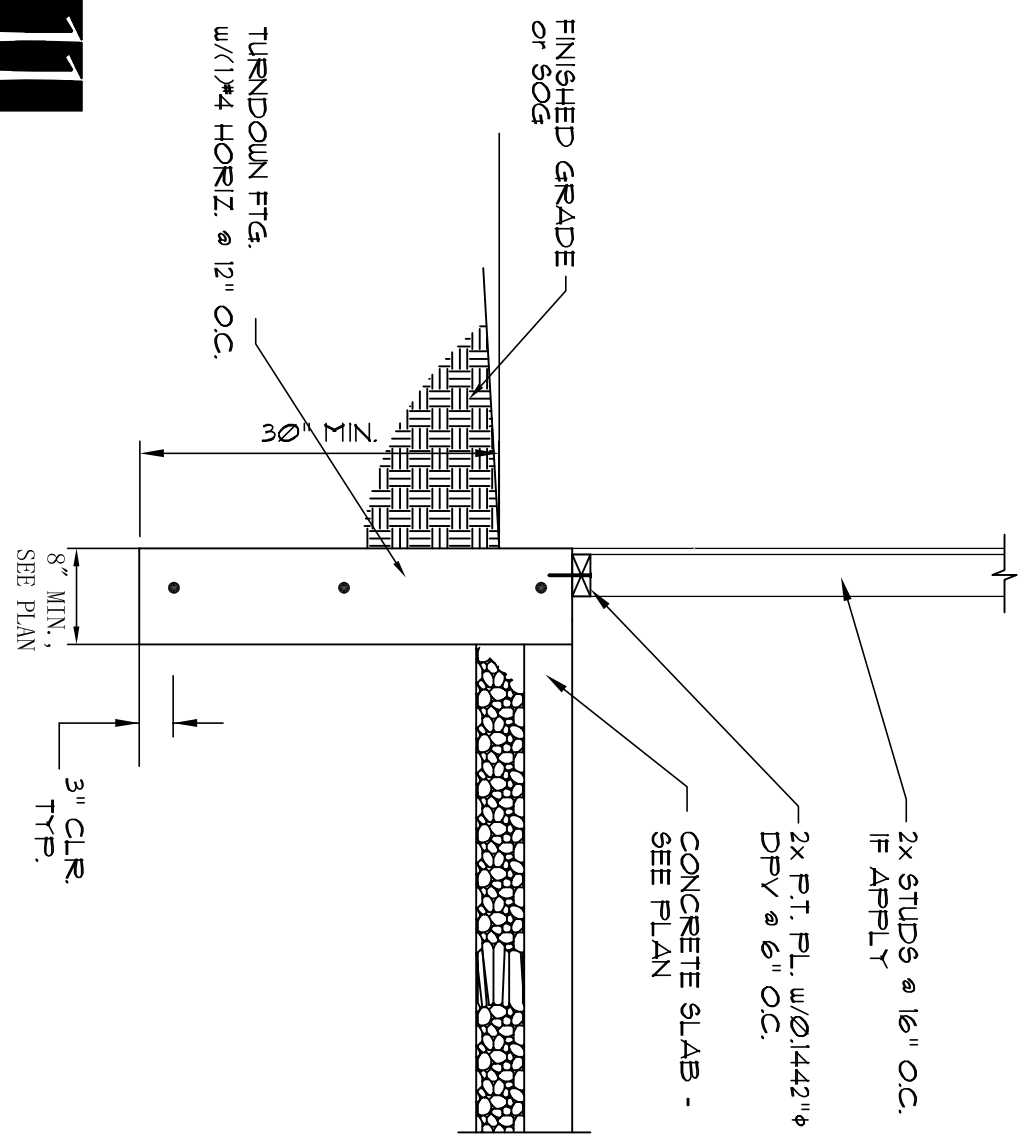



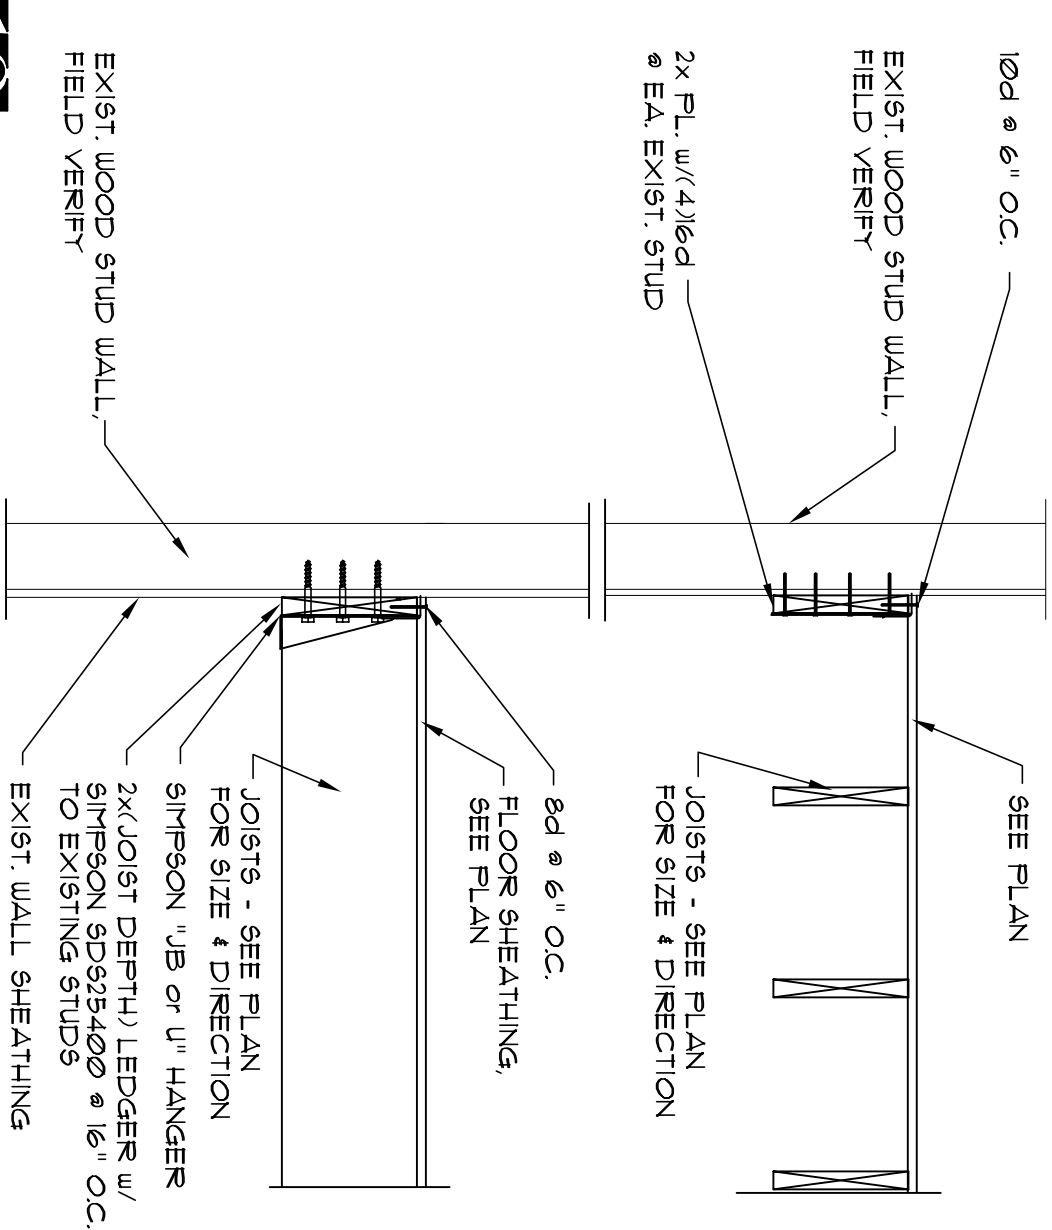



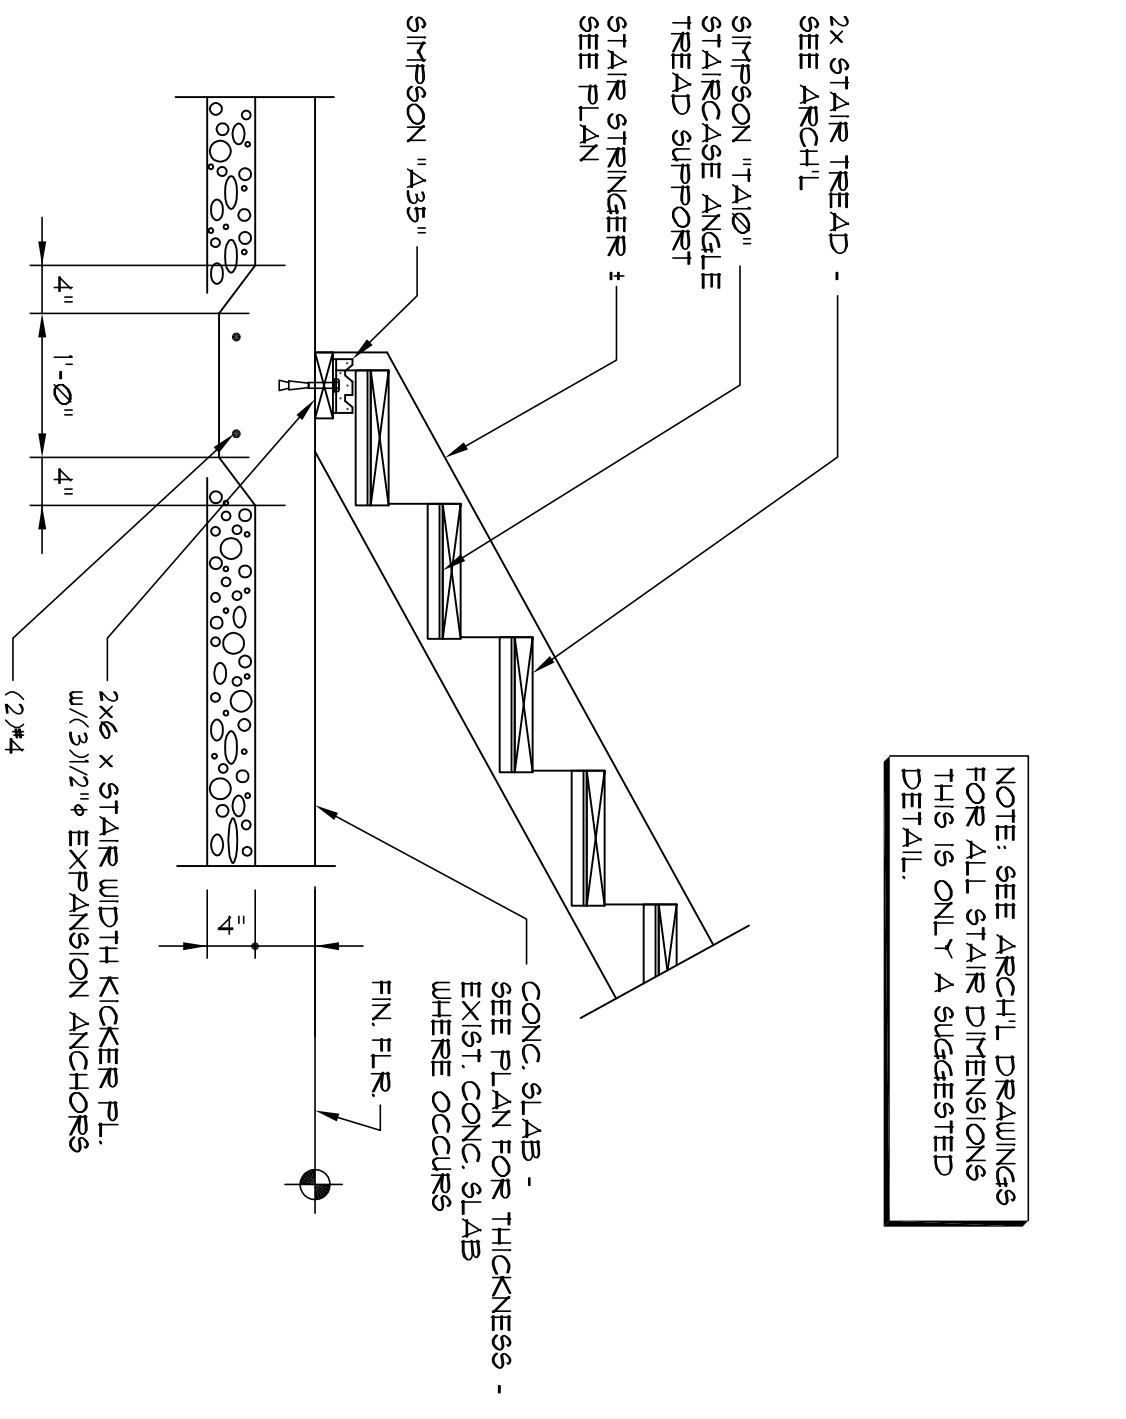


7 TYPICAL WOOD STAIR-CONC. SLAB CONN.

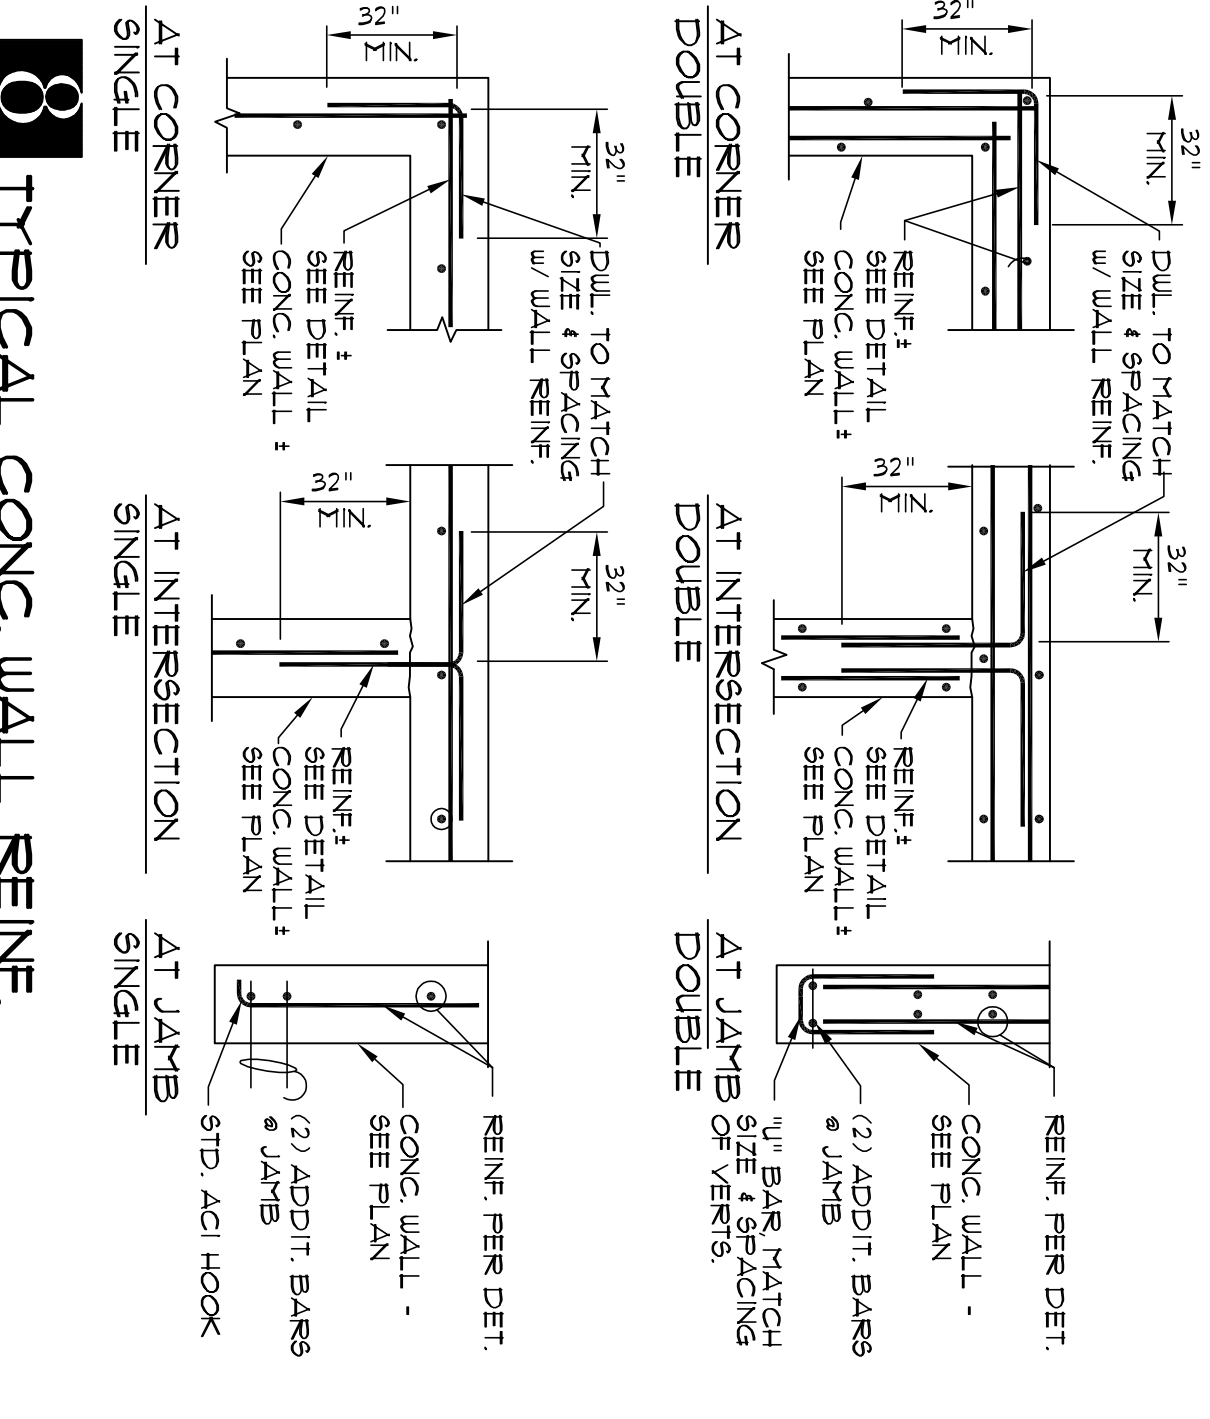


8 TYPICAL CONC. WALL REINF.

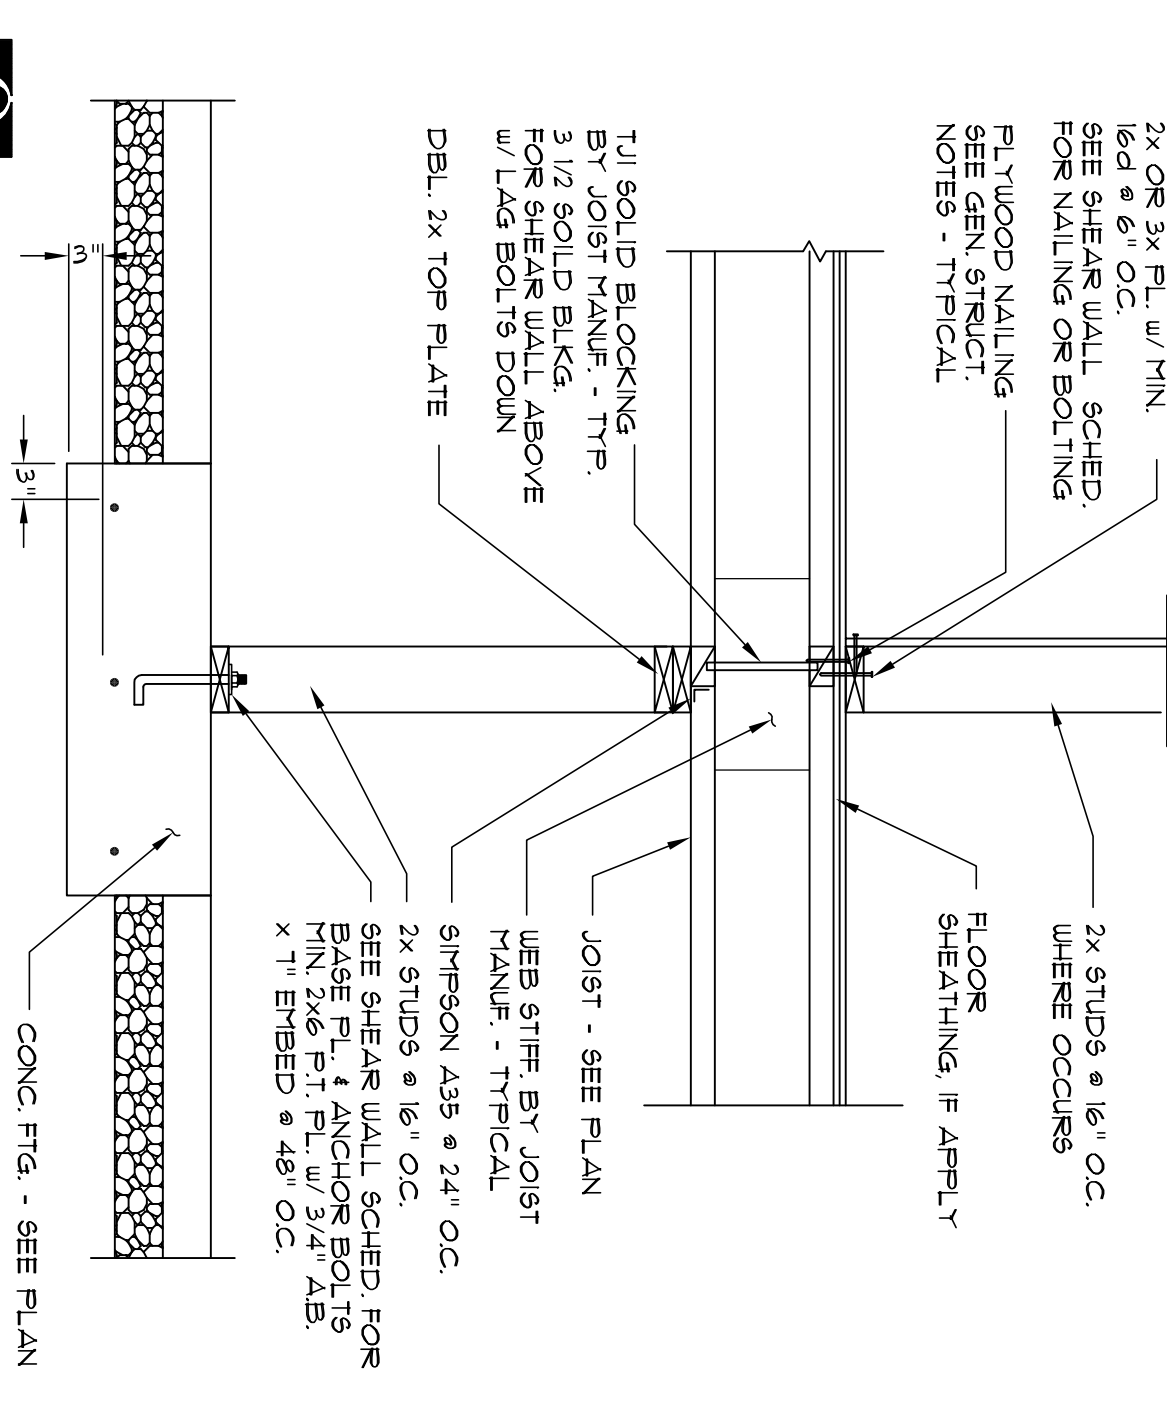



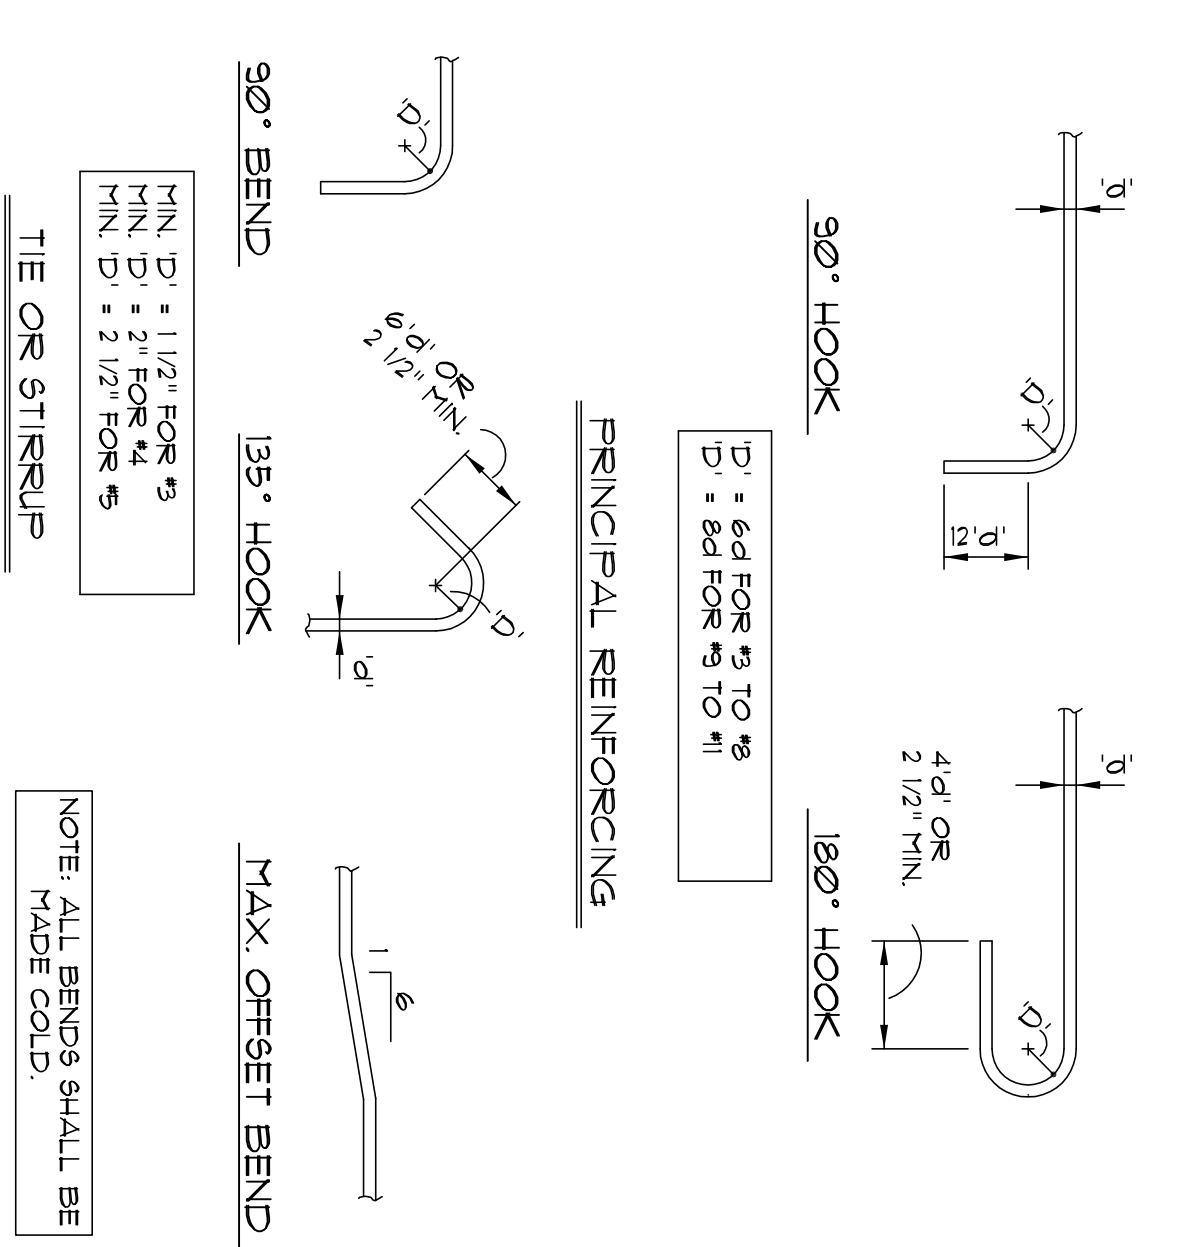


4 TYPICAL REINFORCING BAR BENDS

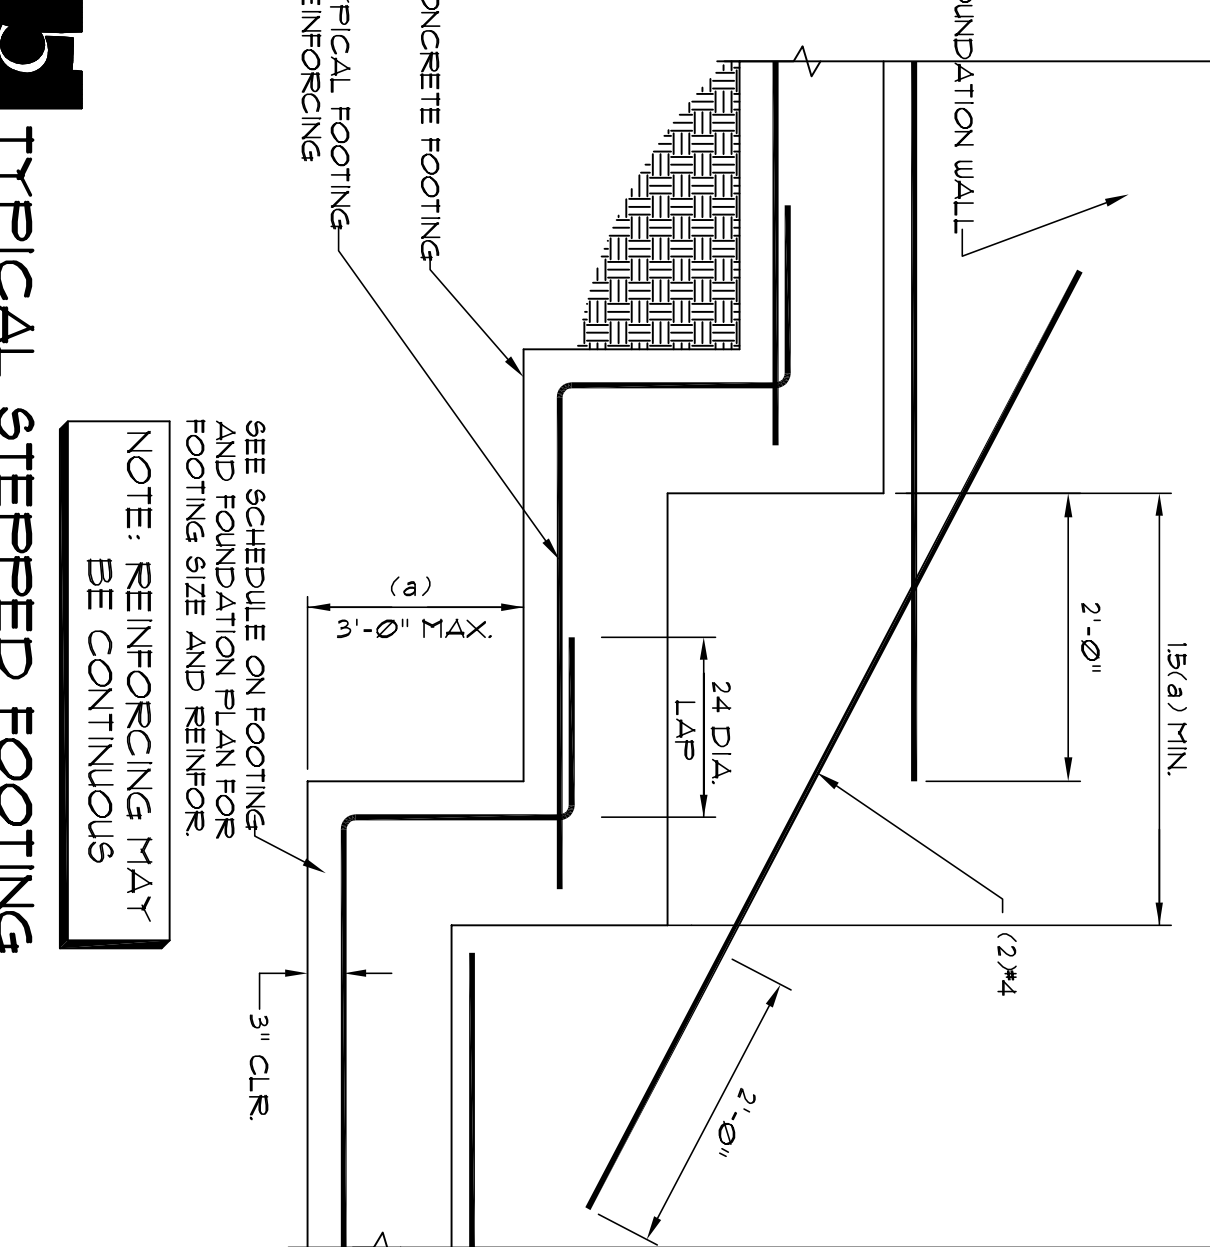


5 TYPICAL STEPPED FOOTING

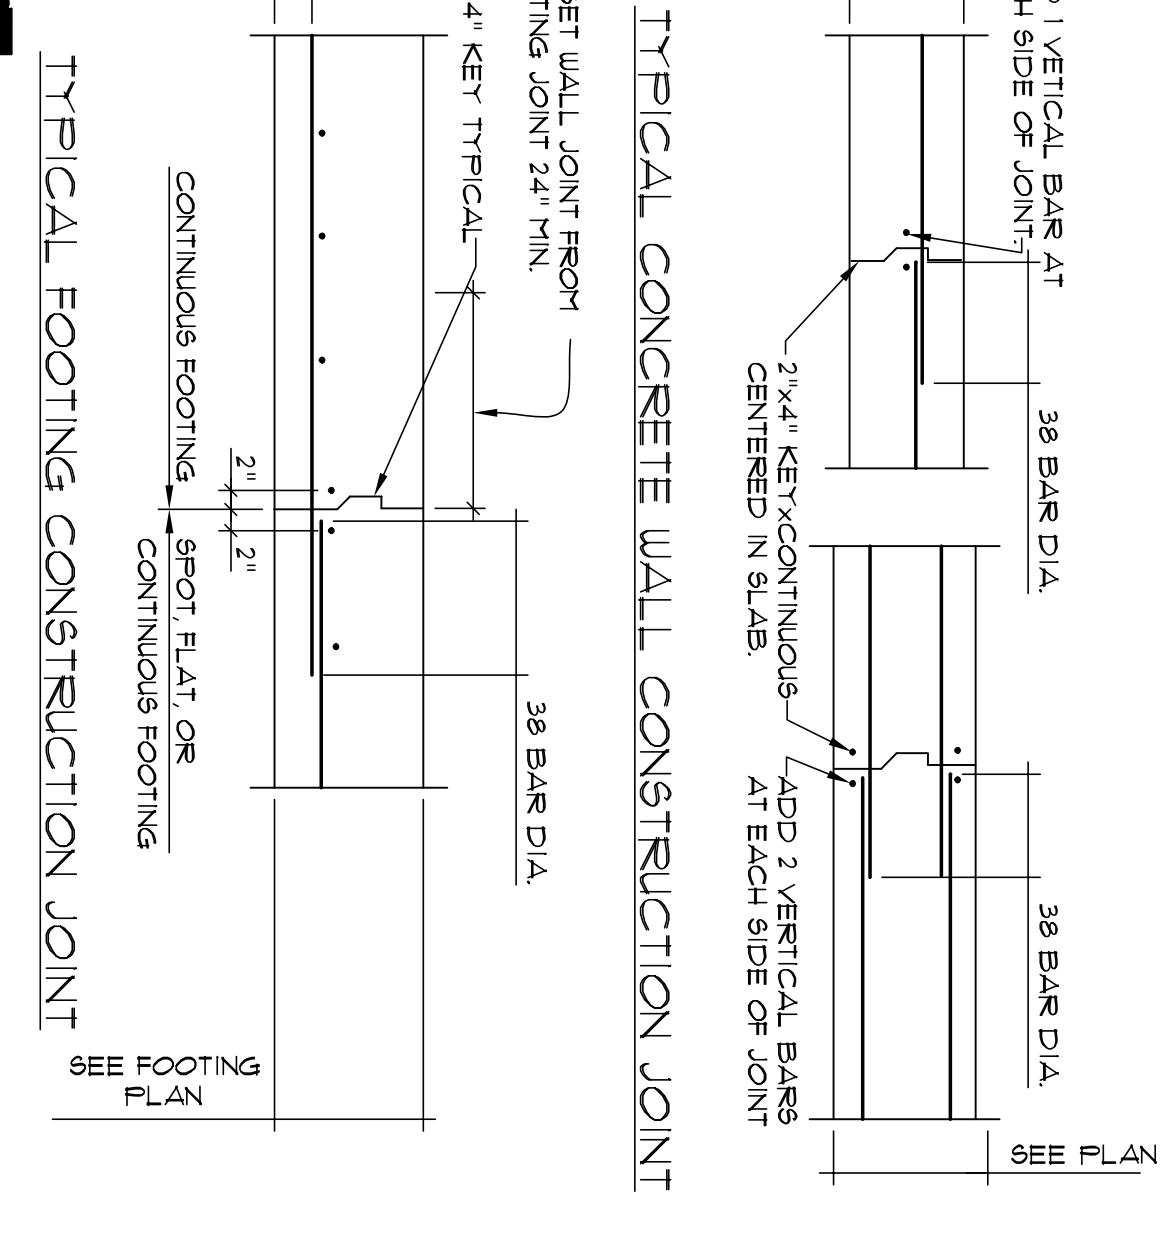


6 TYP. FTG. & WALL CONSTRUCTION JOINT

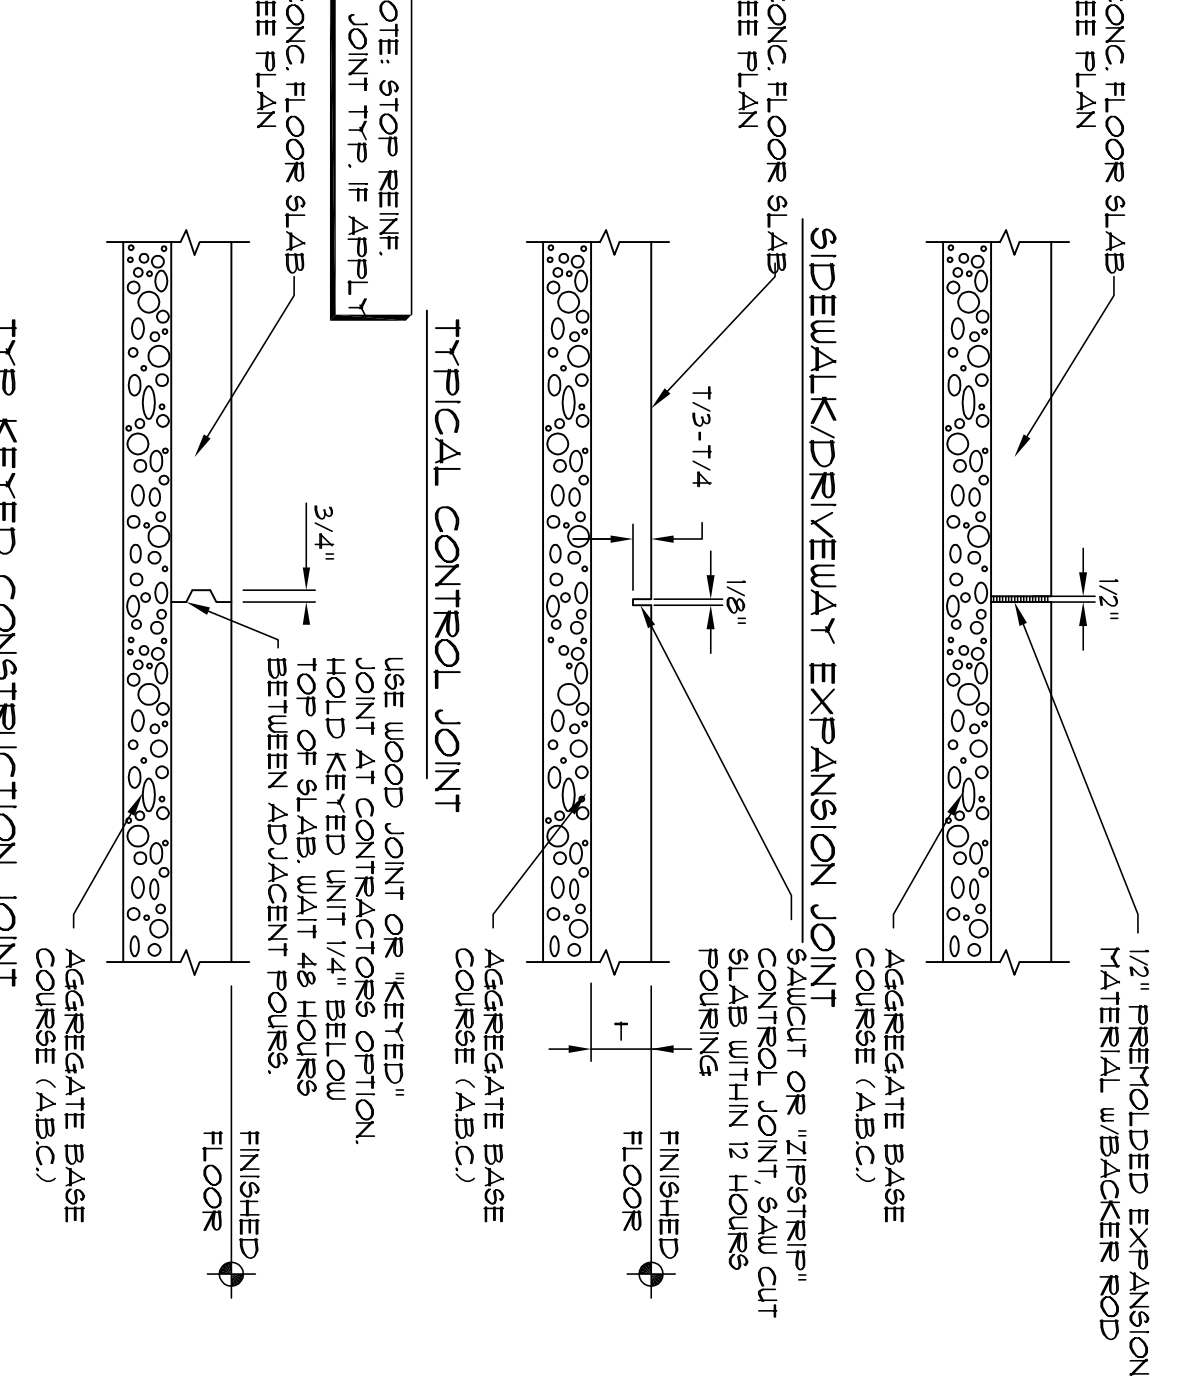

1 TYPICAL CONCRETE FLOOR JOINTS

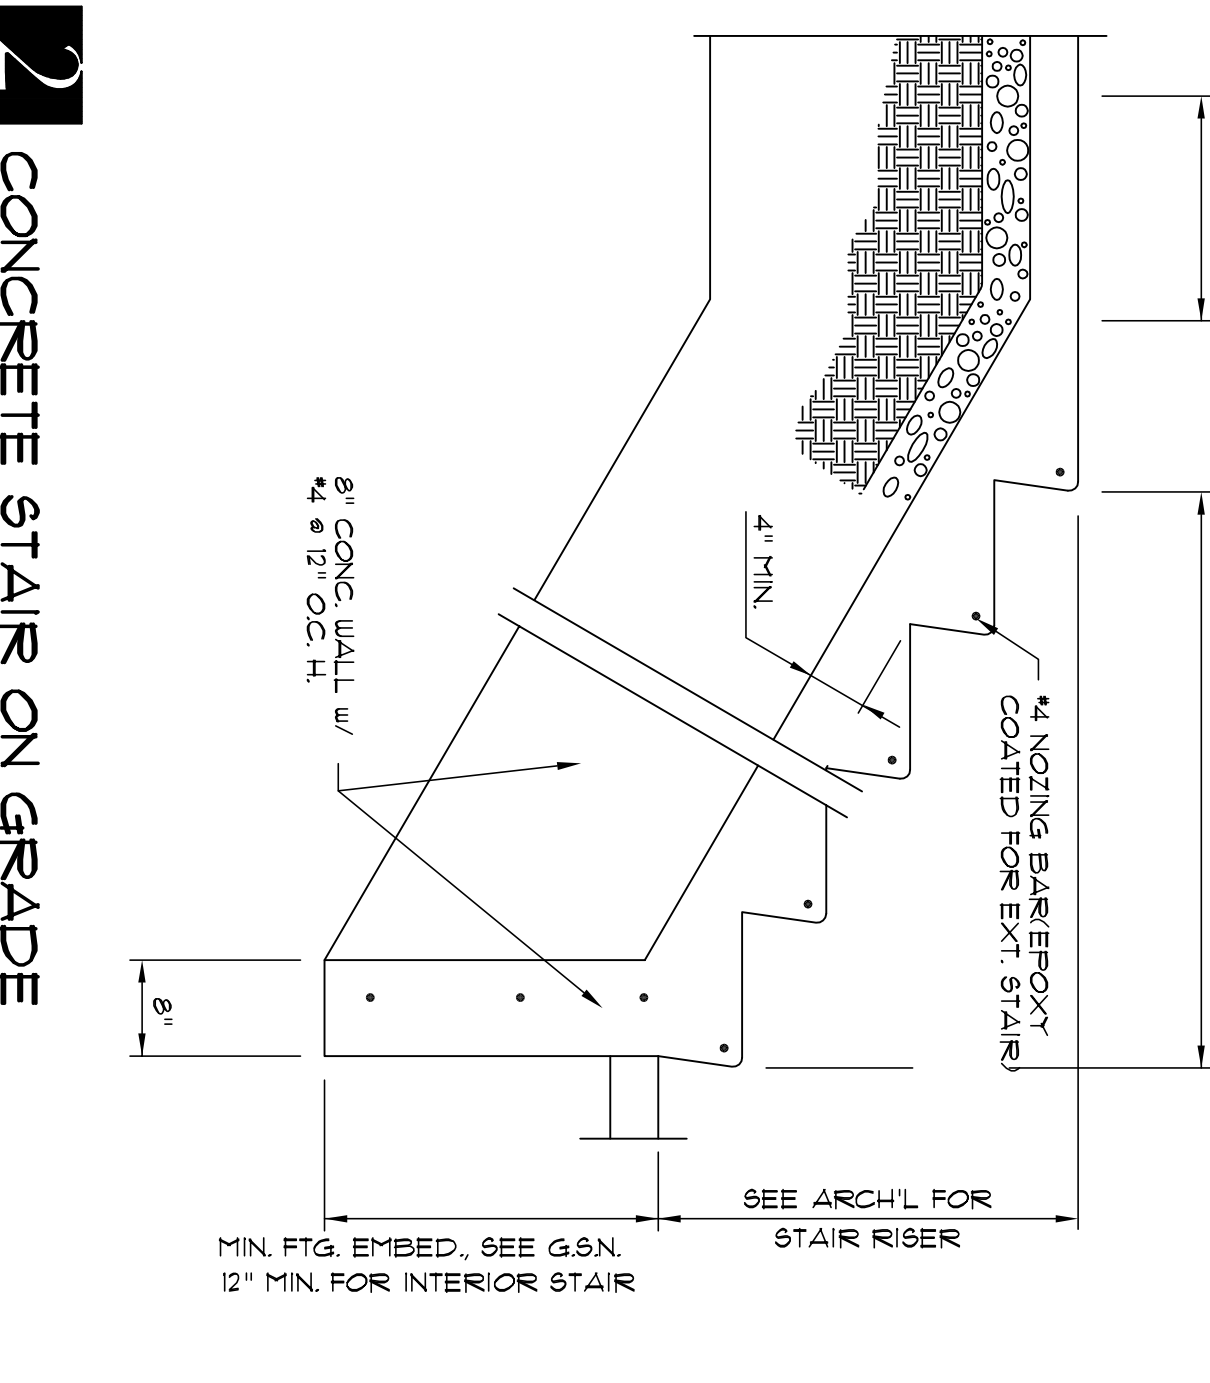

2 CONCRETE STAIR ON GRADE

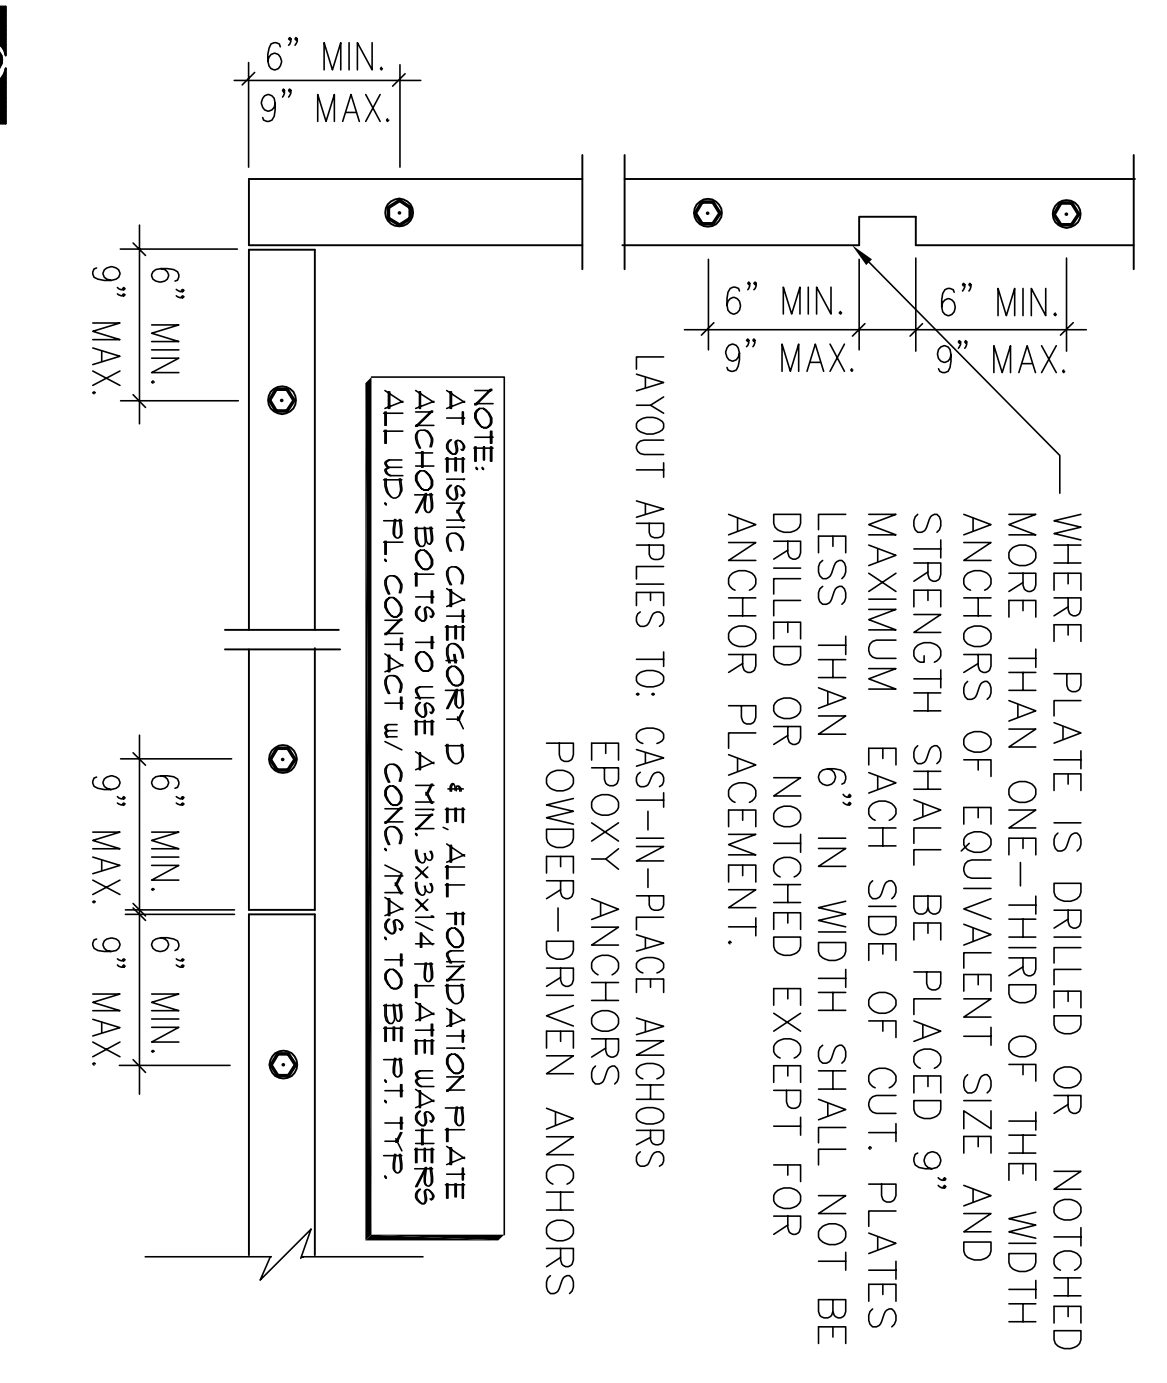

3 TYPICAL ANCHOR BOLTS LAYOUT